

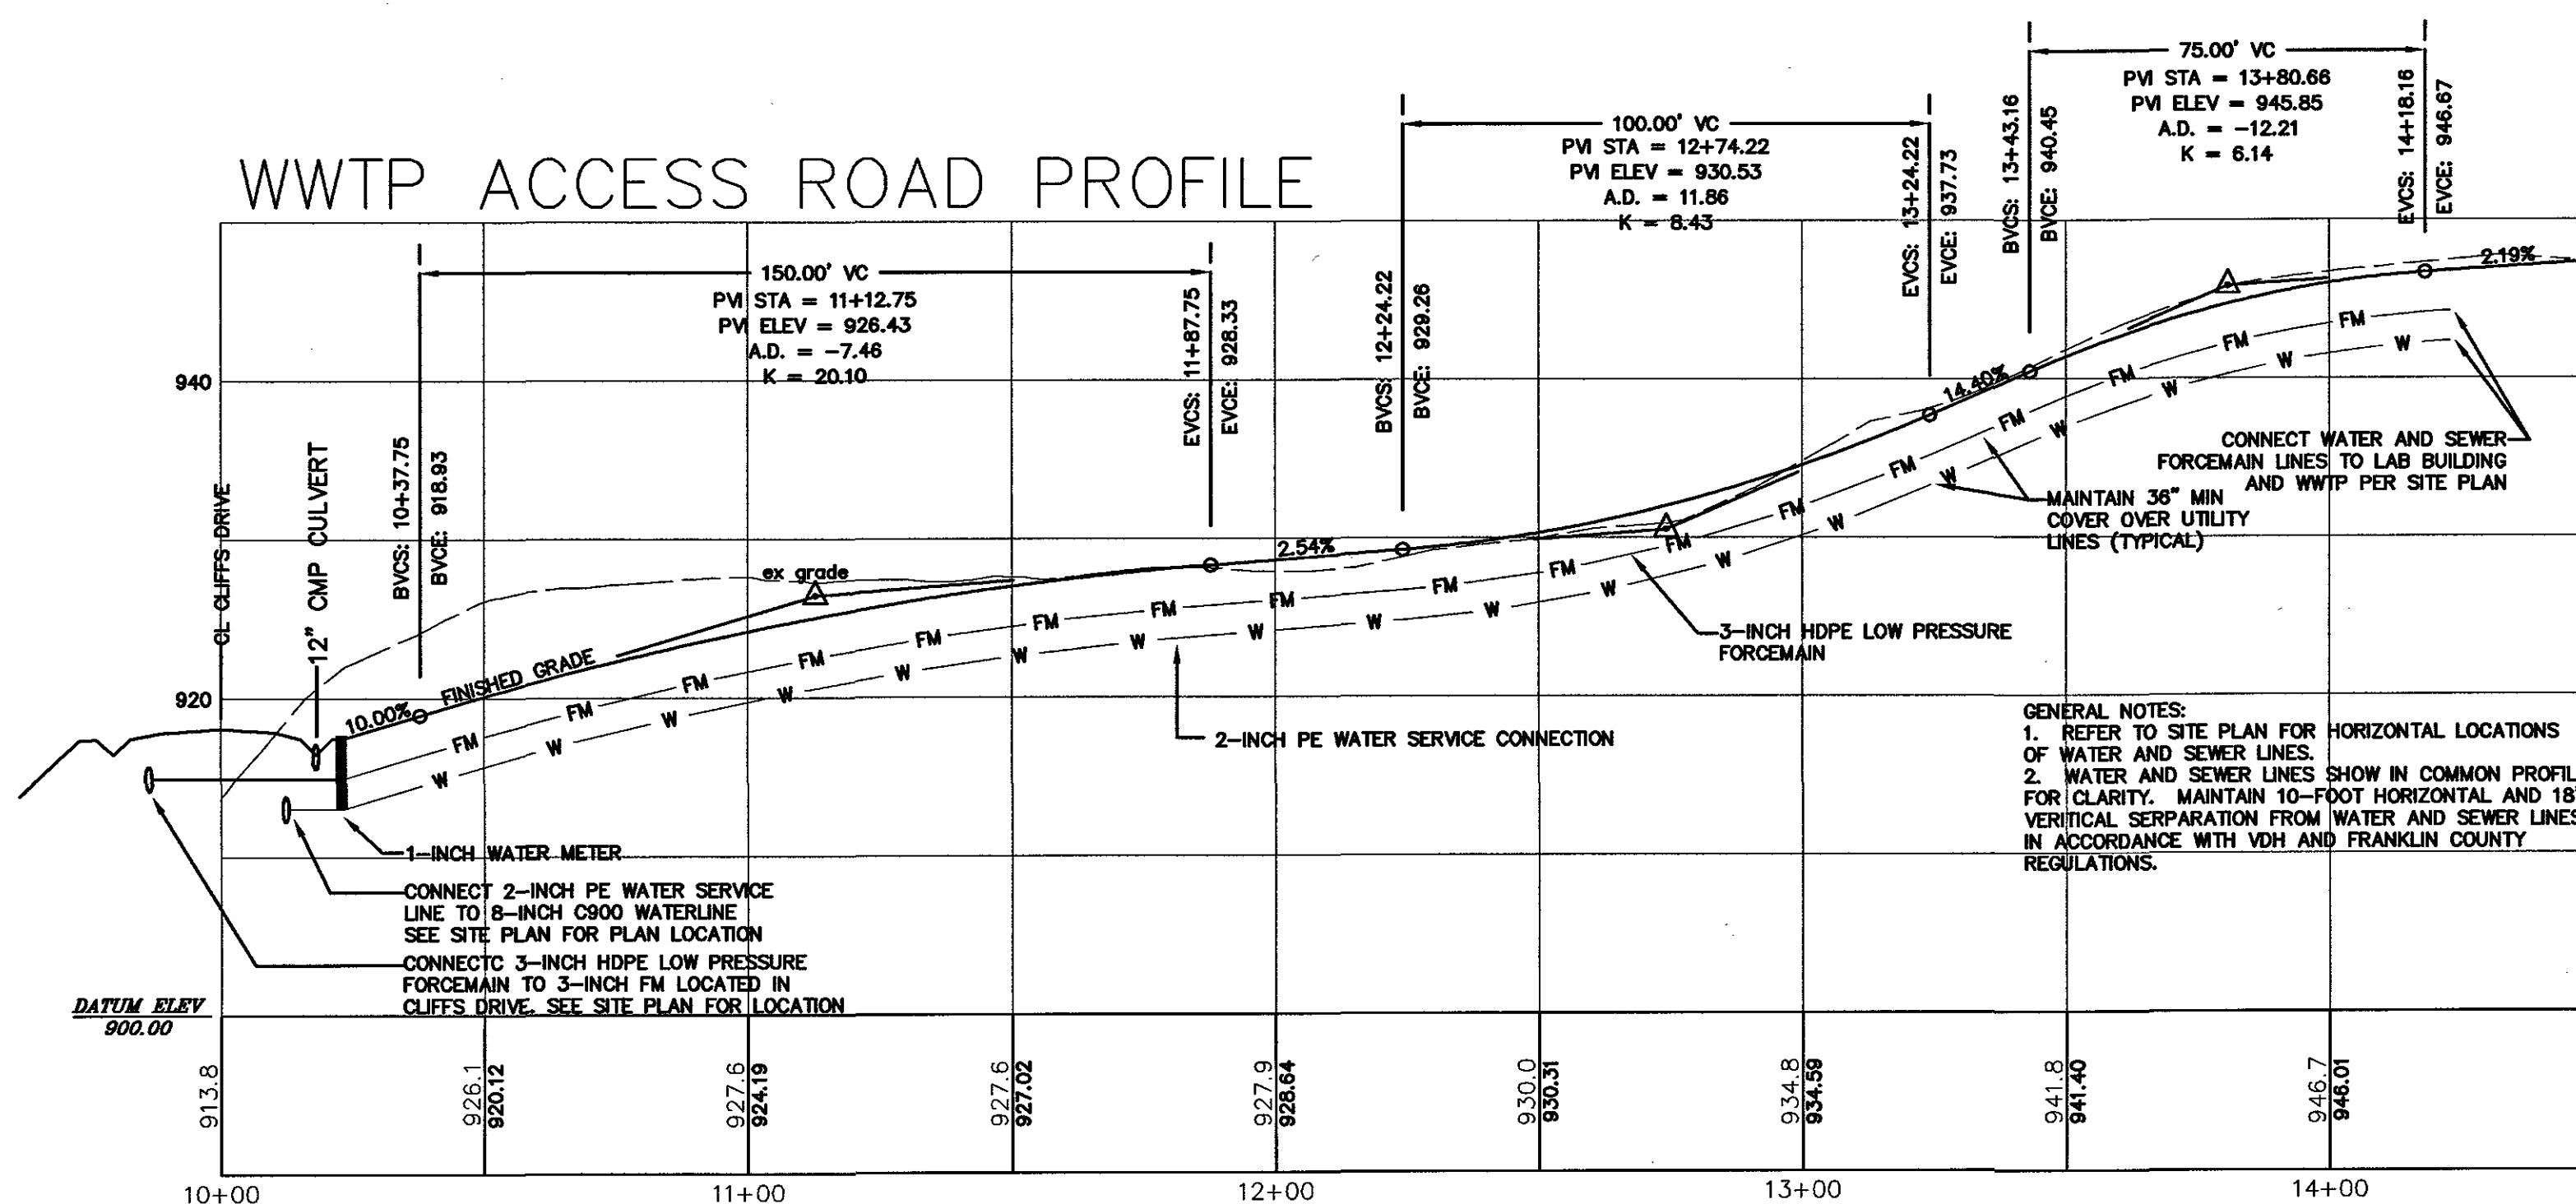


CONNECT 2-INCH FM (WATER SONG CIRCLE)
TO 2.5-INCH FM (CLIFFS DRIVE)

8" WL UNDER NEW
TAIN 12" VERTICAL
N (TYPICAL OF ALL
RT / WL CROSSINGS)

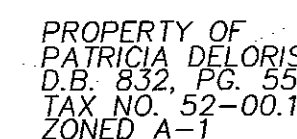

GENERAL NOTES:	
1. REFER TO SITE PLAN FOR OF WATER AND SEWER LINES.	HORIZONTAL LOCATIONS
2. WATER AND SEWER LINES FOR CLARITY. MAINTAIN 10-FOOT HORIZONTAL AND 18" VERTICAL SERPARATION FROM WATER AND SEWER LINES IN ACCORDANCE WITH VDH AND FRANKLIN COUNTY REGULATIONS.	SHOW IN COMMON PROFILE

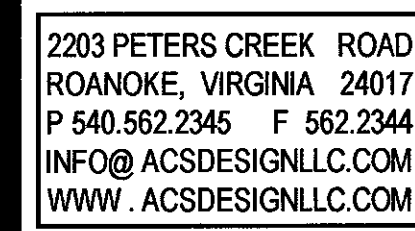

Sewer System Site Plan & Details