

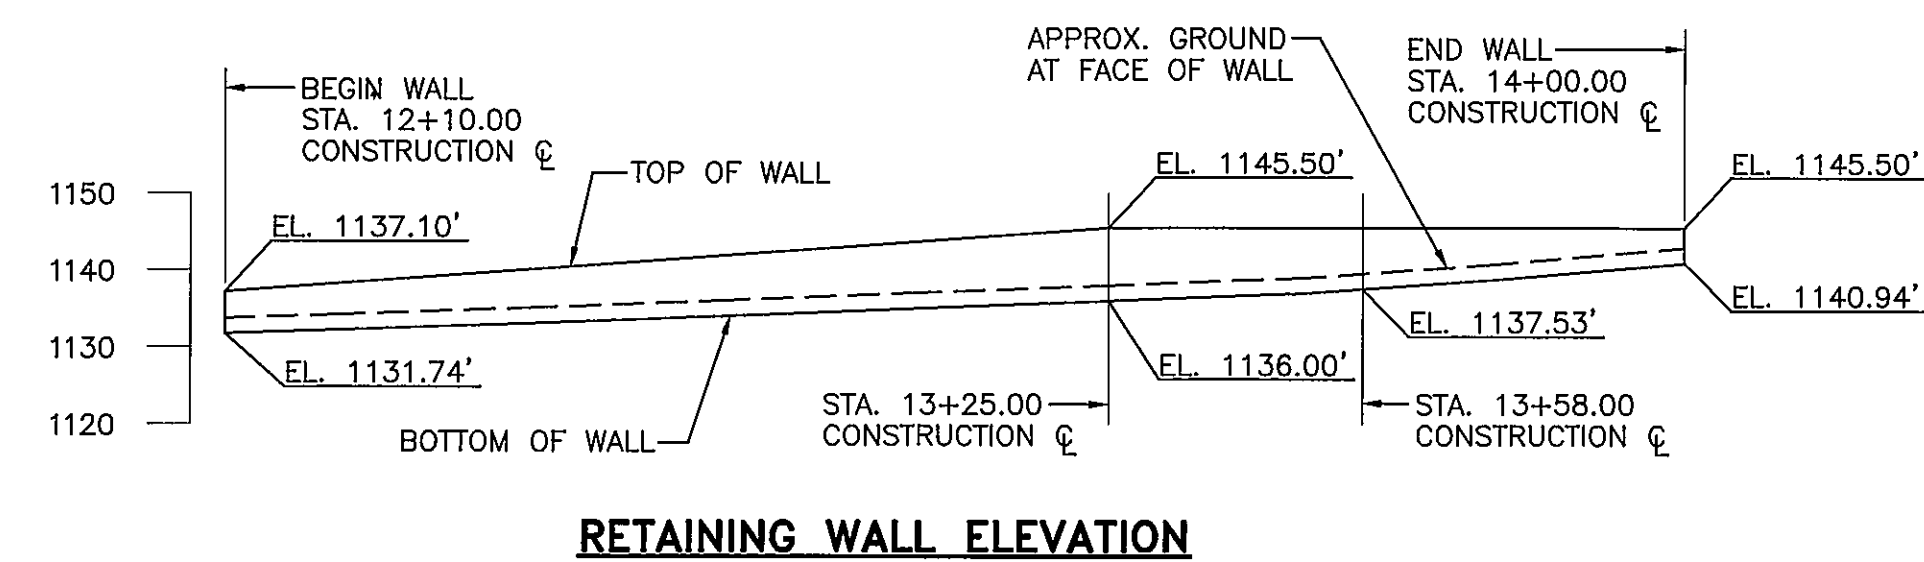


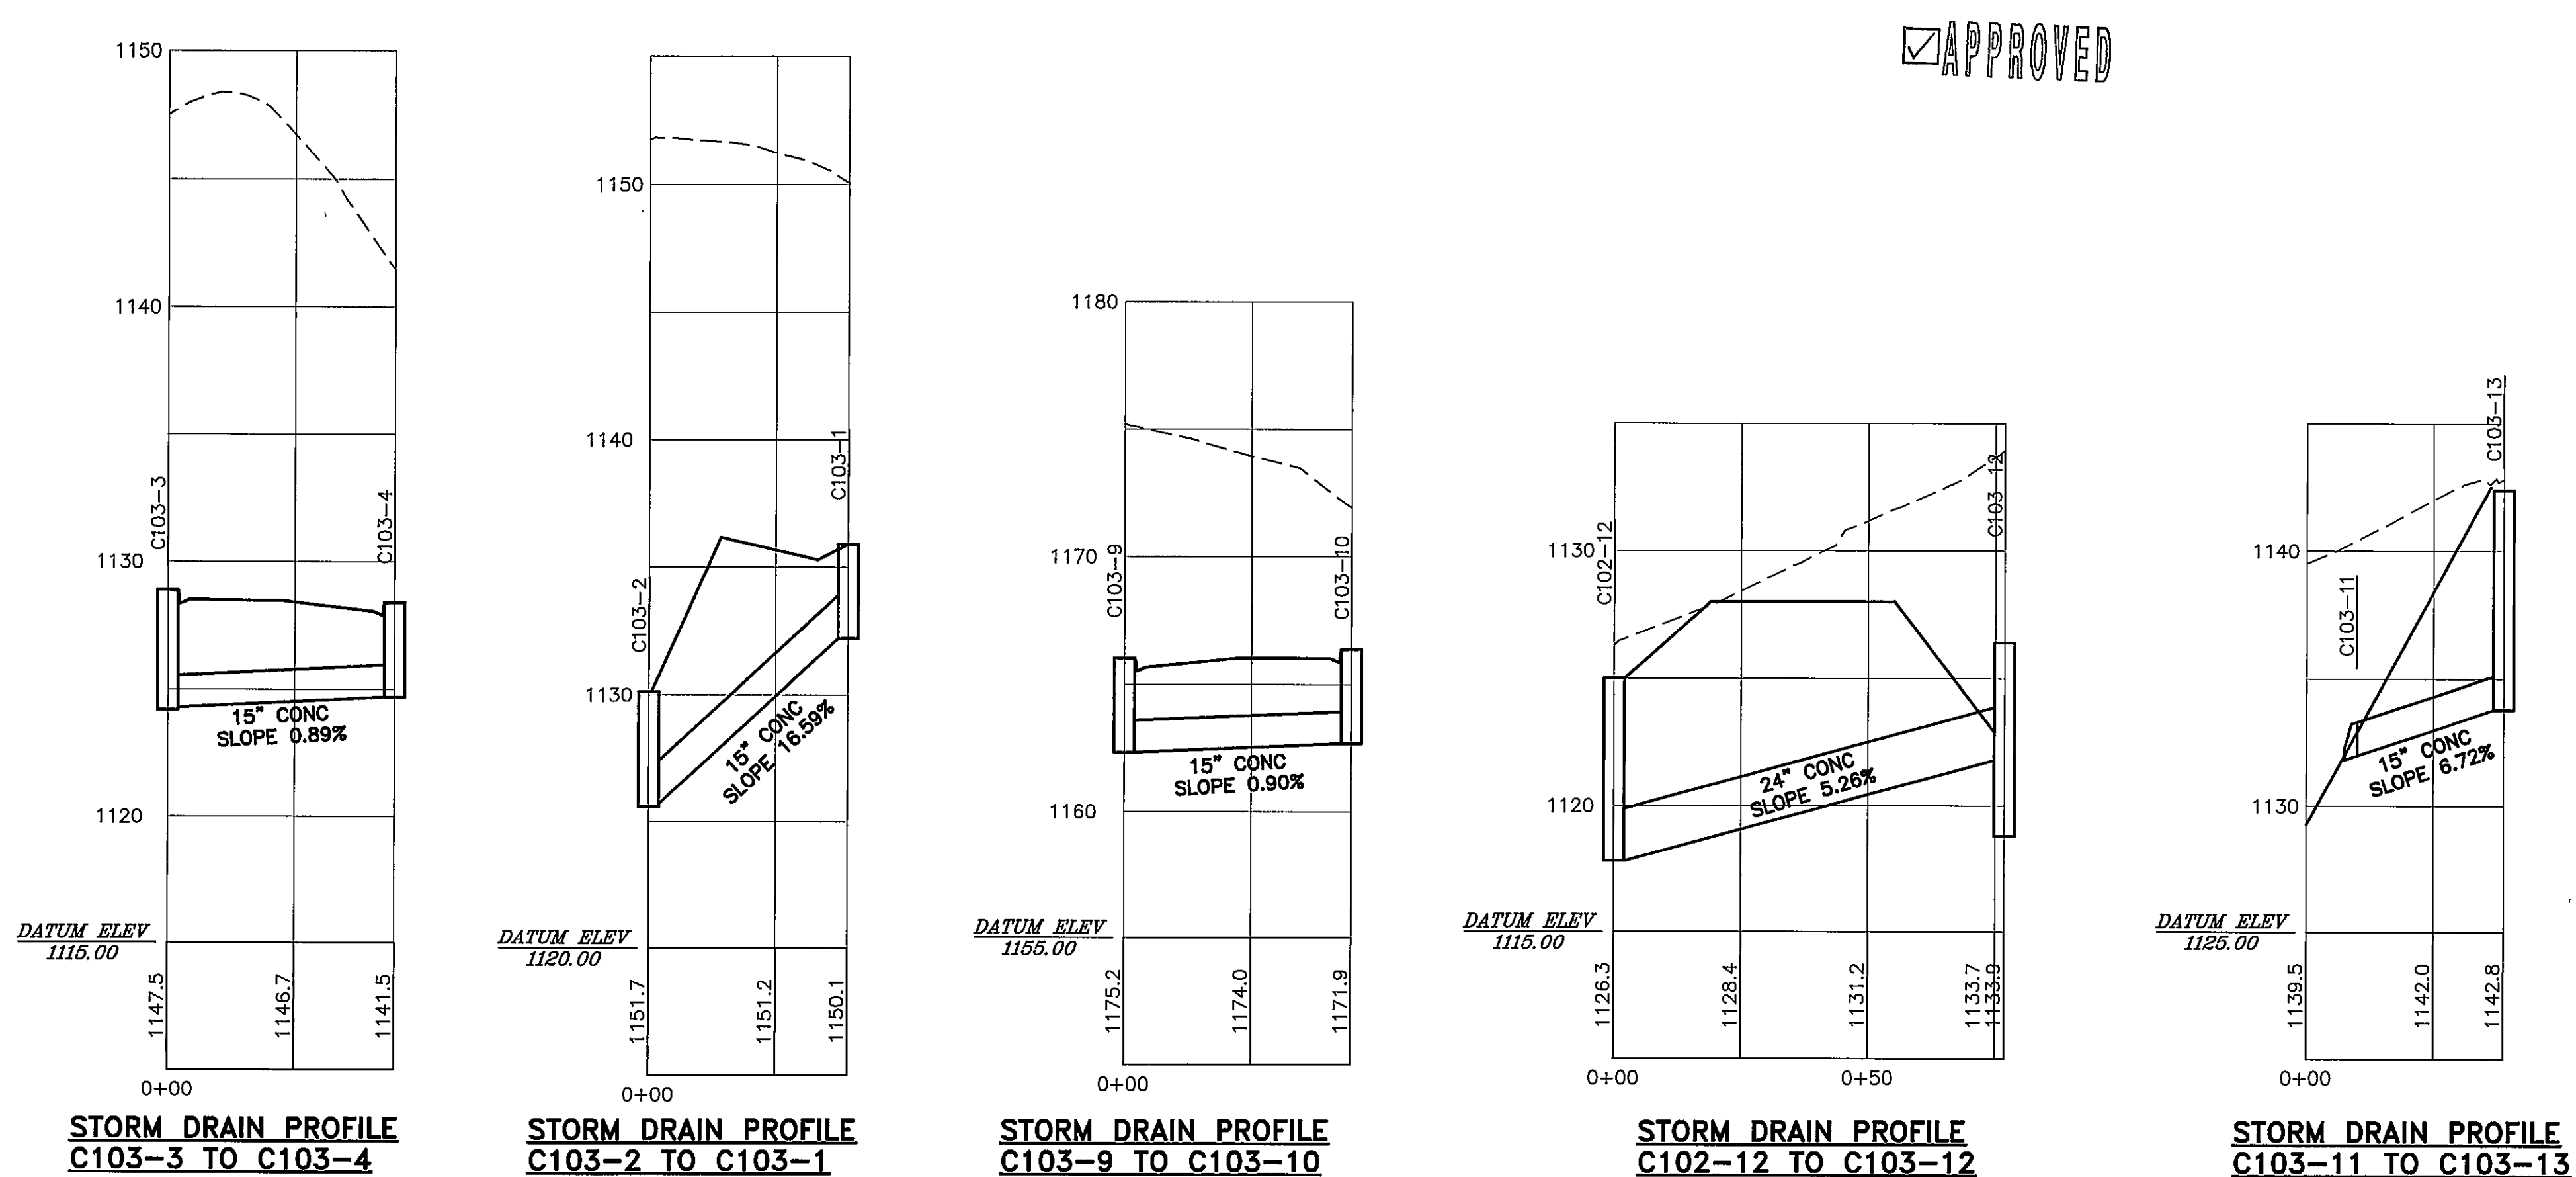


NOTE:
SEE SHEET C003 FOR STORM DRAIN STRUCTURE DETAILS
AND INVERT DATA.

GRAPHIC SCALES

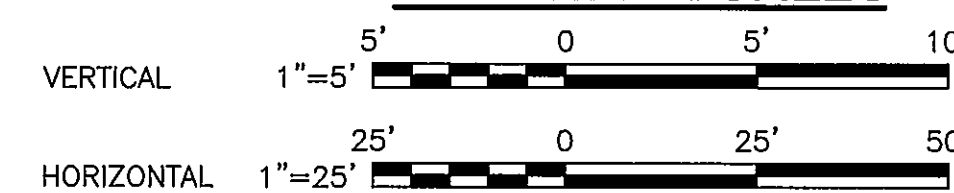

SEALS

CONSULTANT

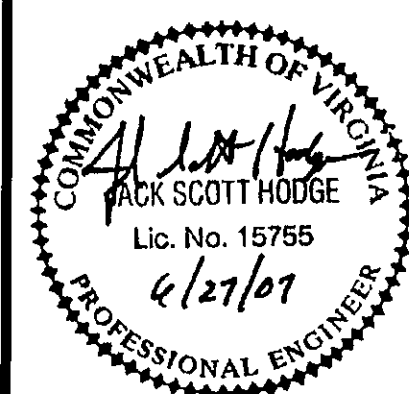

OPPIDAN RETAIL CENTER

OPPIDAN INVESTMENT COMPANY

ROANOKE COUNTY, VIRGINIA

HSMM

ARCHITECTS ENGINEERS PLANNERS
HAYES, SEAY, MATTERN & MATTERN, INC.
1315 FRANKLIN ROAD
ROANOKE, VA 24016
(540) 857-3100 WWW.HSMM.COM

REV	DATE	DESCRIPTION	APP

COMM NO:	30182C
ISSUE DATE:	JUNE 27, 2007
DESIGNED BY:	AEB
DRAWN BY:	MGS
CHECKED BY:	JSH
SUBMITTED BY:	JSH

© HAYES, SEAY, MATTERN & MATTERN,
INC., 2006. ALL RIGHTS RESERVED.

CIVIL

ROADWAY PROFILE
STA. 18+50 - STA. 20+00

C103B