


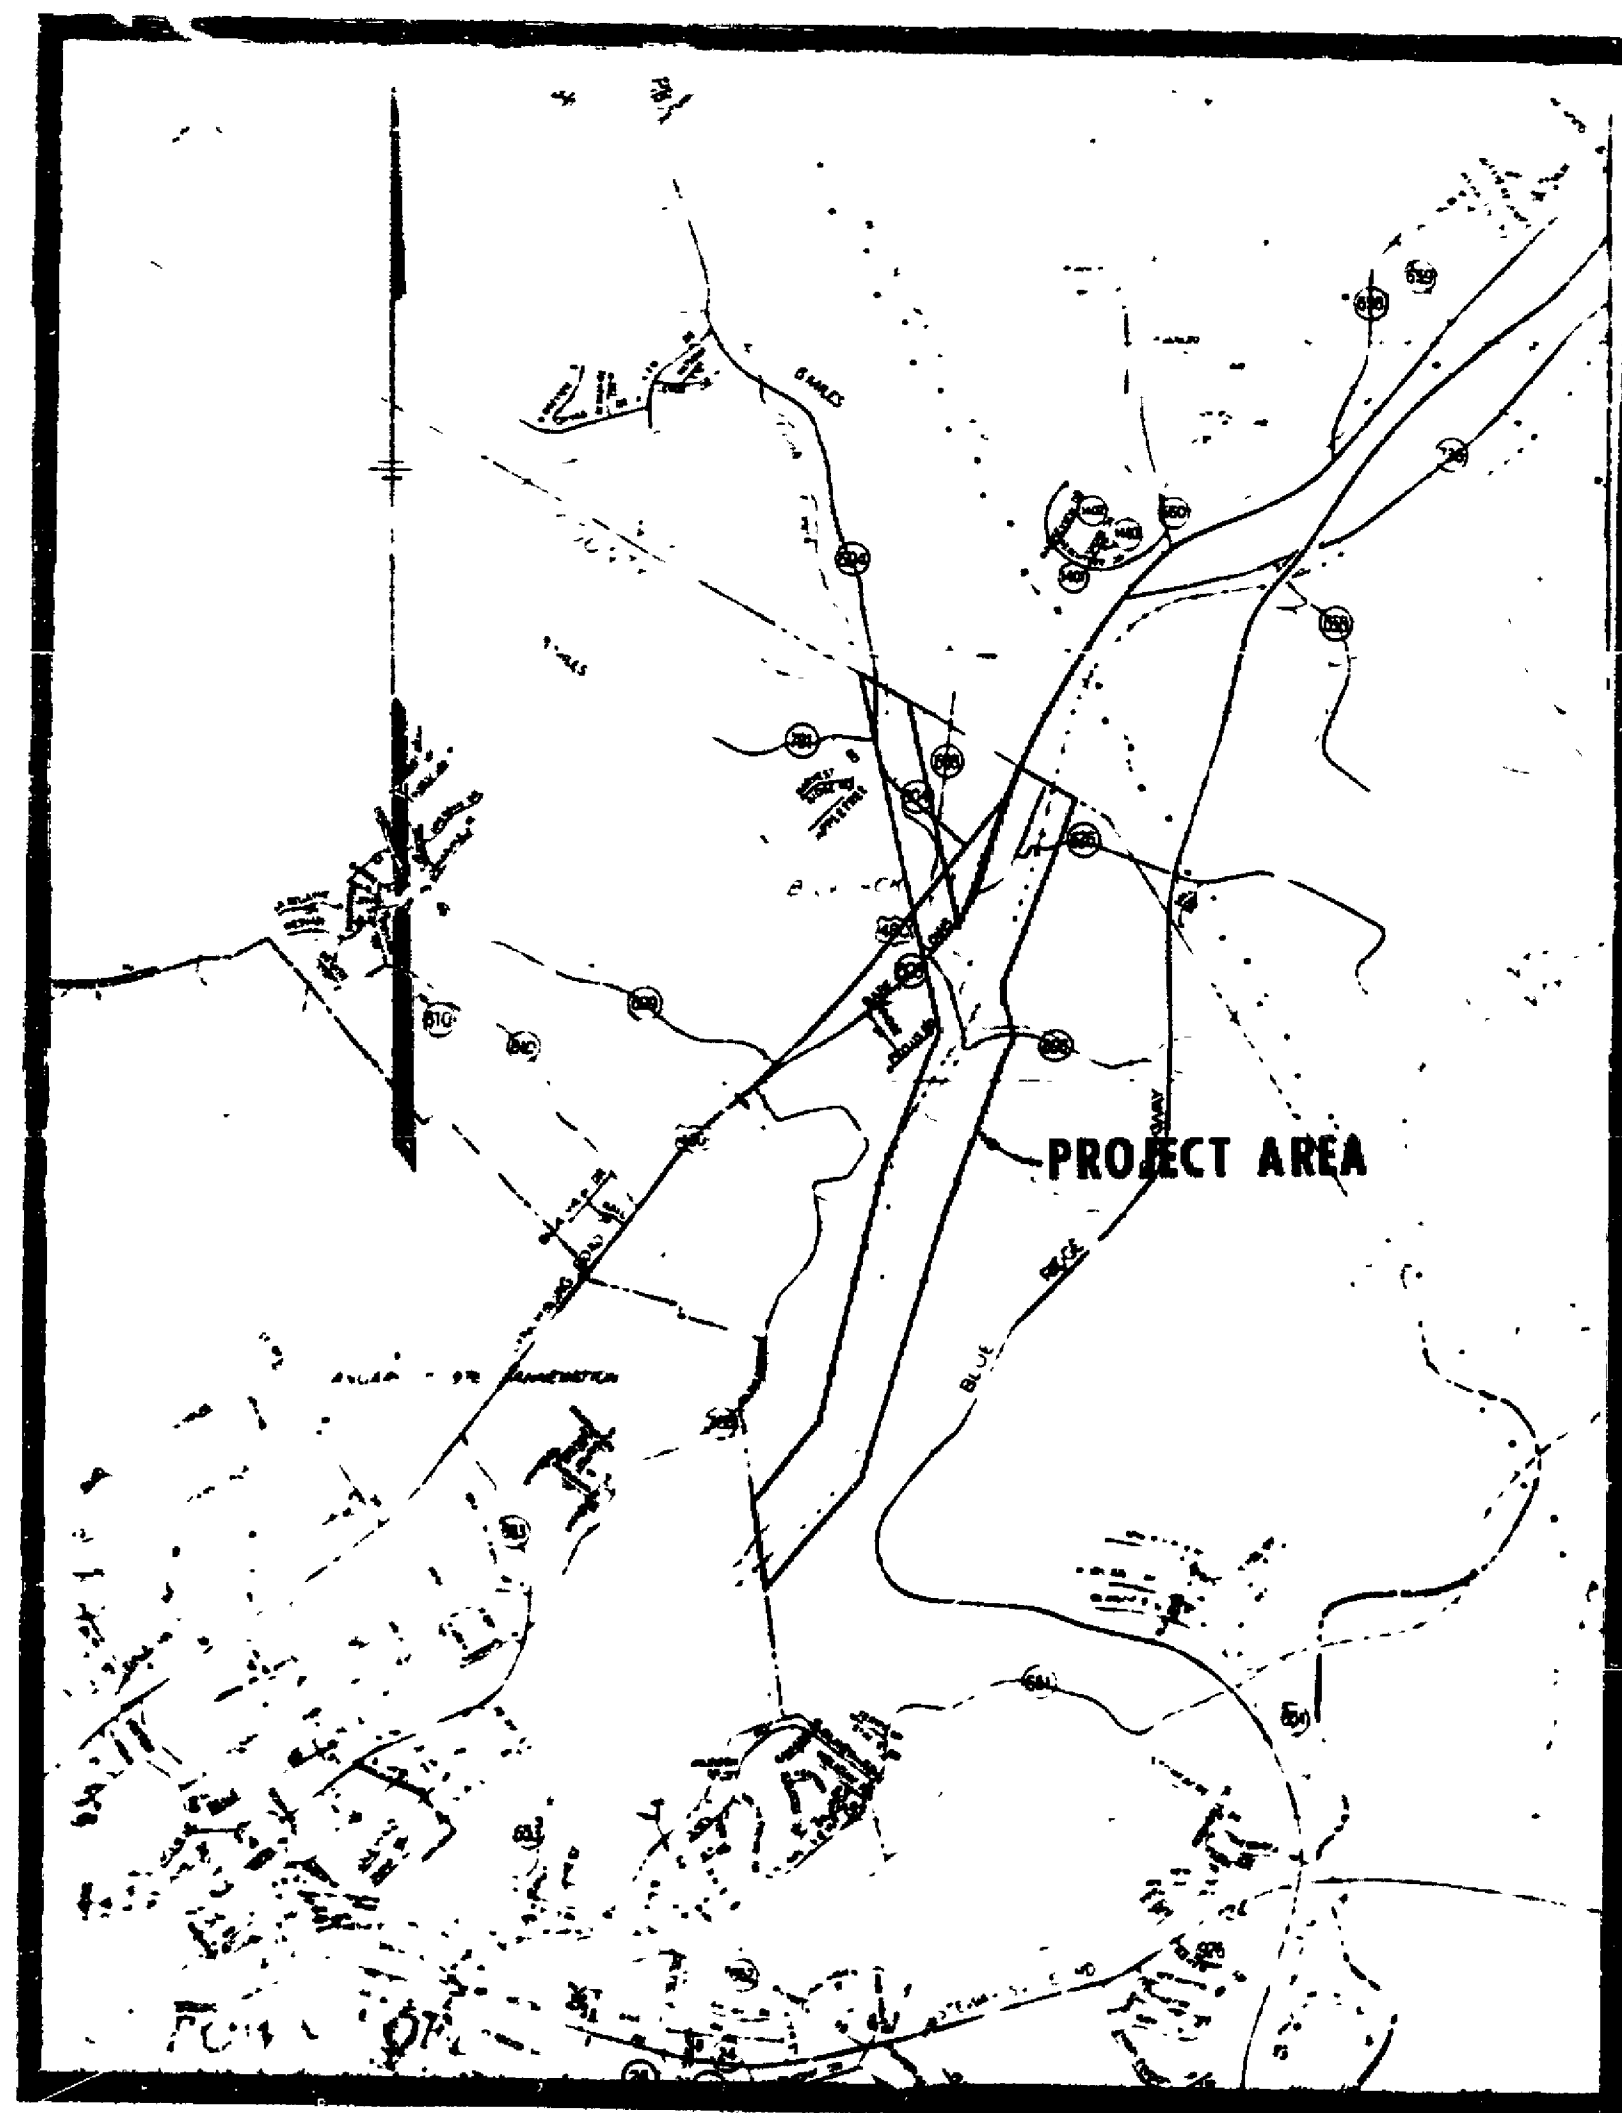

VICINITY MAP
SCALE 1 IN. = 1/2 MI.

SHEET INDEX	
1	TITLE SHEET
2	INDEX MAP
3	ABBREVIATIONS & LEGEND
4	STA 152.00 - STA 151.05 BL "A"
5	STA 151.05 - STA 146.10 BL "B"
6	STA 146.10 - STA 138.63 BL "B"
7	STA 138.63 - STA 172.50 BL "B"
8	STA 172.50 - STA 214.60 BL "C"
9	STA 214.60 - STA 195.30 BL "C"
10	STA 195.30 - STA 208.00 BL "C"
11	STA 208.00 - STA 220.50 BL "C"
12	STA 220.50 - STA 234.00 BL "C"
13	STA 234.00 - STA 231.50 BL "D"
14	STA 231.50 - STA 38.00 BL "D"
15	STA 38.00 - STA 32.00 BL "D"
16	STA 32.00 - STA 31.00 BL "E"
17	STA 31.00 - STA 40.00 BL "E"
18	STA 40.00 - STA 49.19 BL "E"

GLADE CREEK SANITARY SEWER INTERCEPTOR

ROANOKE COUNTY VIRGINIA

PROJECT 81-1-S

PREPARED BY

MATTERN AND CRAIG

CONSULTING ENGINEERS

ROANOKE VIRGINIA



SET NO.

