

DEPARTMENT OF ENGINEERING AND INSPECTIONS

1		
2		
3		
4		
5		
6		
NO.	REVISIONS	DATE

COUNTY OF ROANOKE


DATE: APRIL 21, 1995
 SCALE: NO SCALE
 DRAWING BY: CN, I, B, AF (G/CAD/DETAILS/SEWER/SEWER)
 DESIGNED BY: ROANOKE COUNTY ENGINEERING DEPT.
 APPROVED BY:

GLENVAR MIDDLE SCHOOL
 SEWER DETAIL
 JOB NUMBER 93256

SHEET C8

REV. PER COUNTY COMMENTS DATE: JUNE 2, 1995
 REV. PER COUNTY COMMENTS DATE: MAY 11, 1995

RC-5891

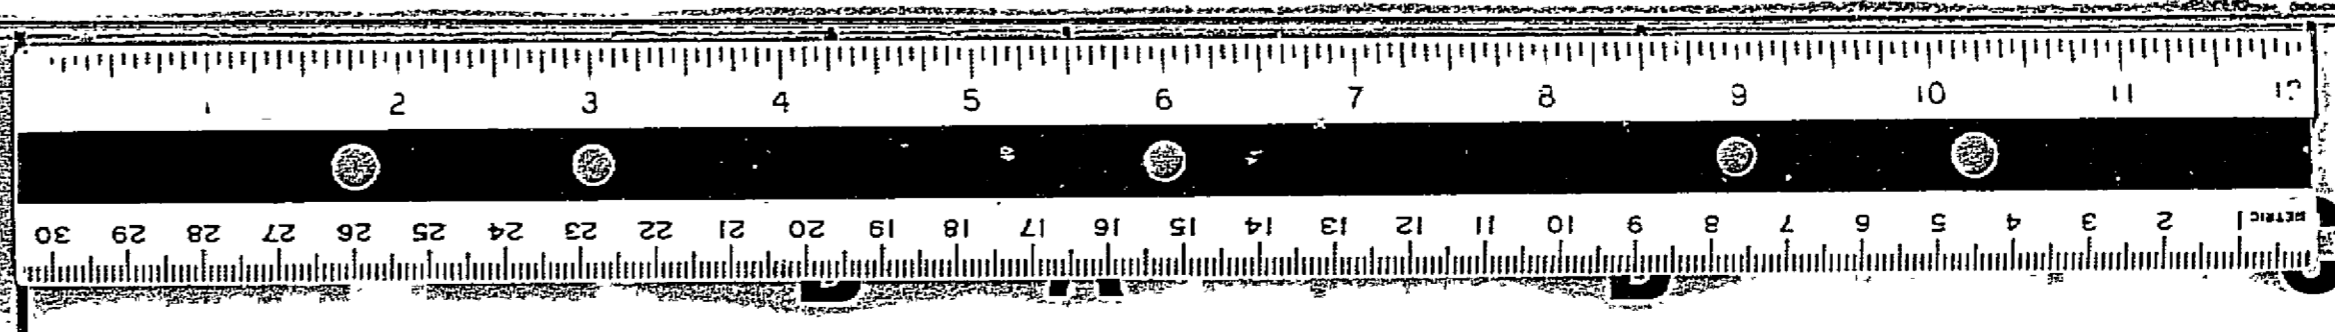

D C B² A B¹ D