


SCALE: 1" = 10'

RETAINING WALL NOTES

- 1. G.C. SHALL OBTAIN ALL NECESSARY PERMITS PRIOR TO CONSTRUCTION
- 2. G.C. SHALL PROVIDE ENGINEERED RETAINING WALL PLANS AS REQUIRED FOR PERMIT.
- 3. RETAINING WALL CONSTRUCTION TO BE COORDINATED WITH ALL OTHER TRADES AS NECESSARY.

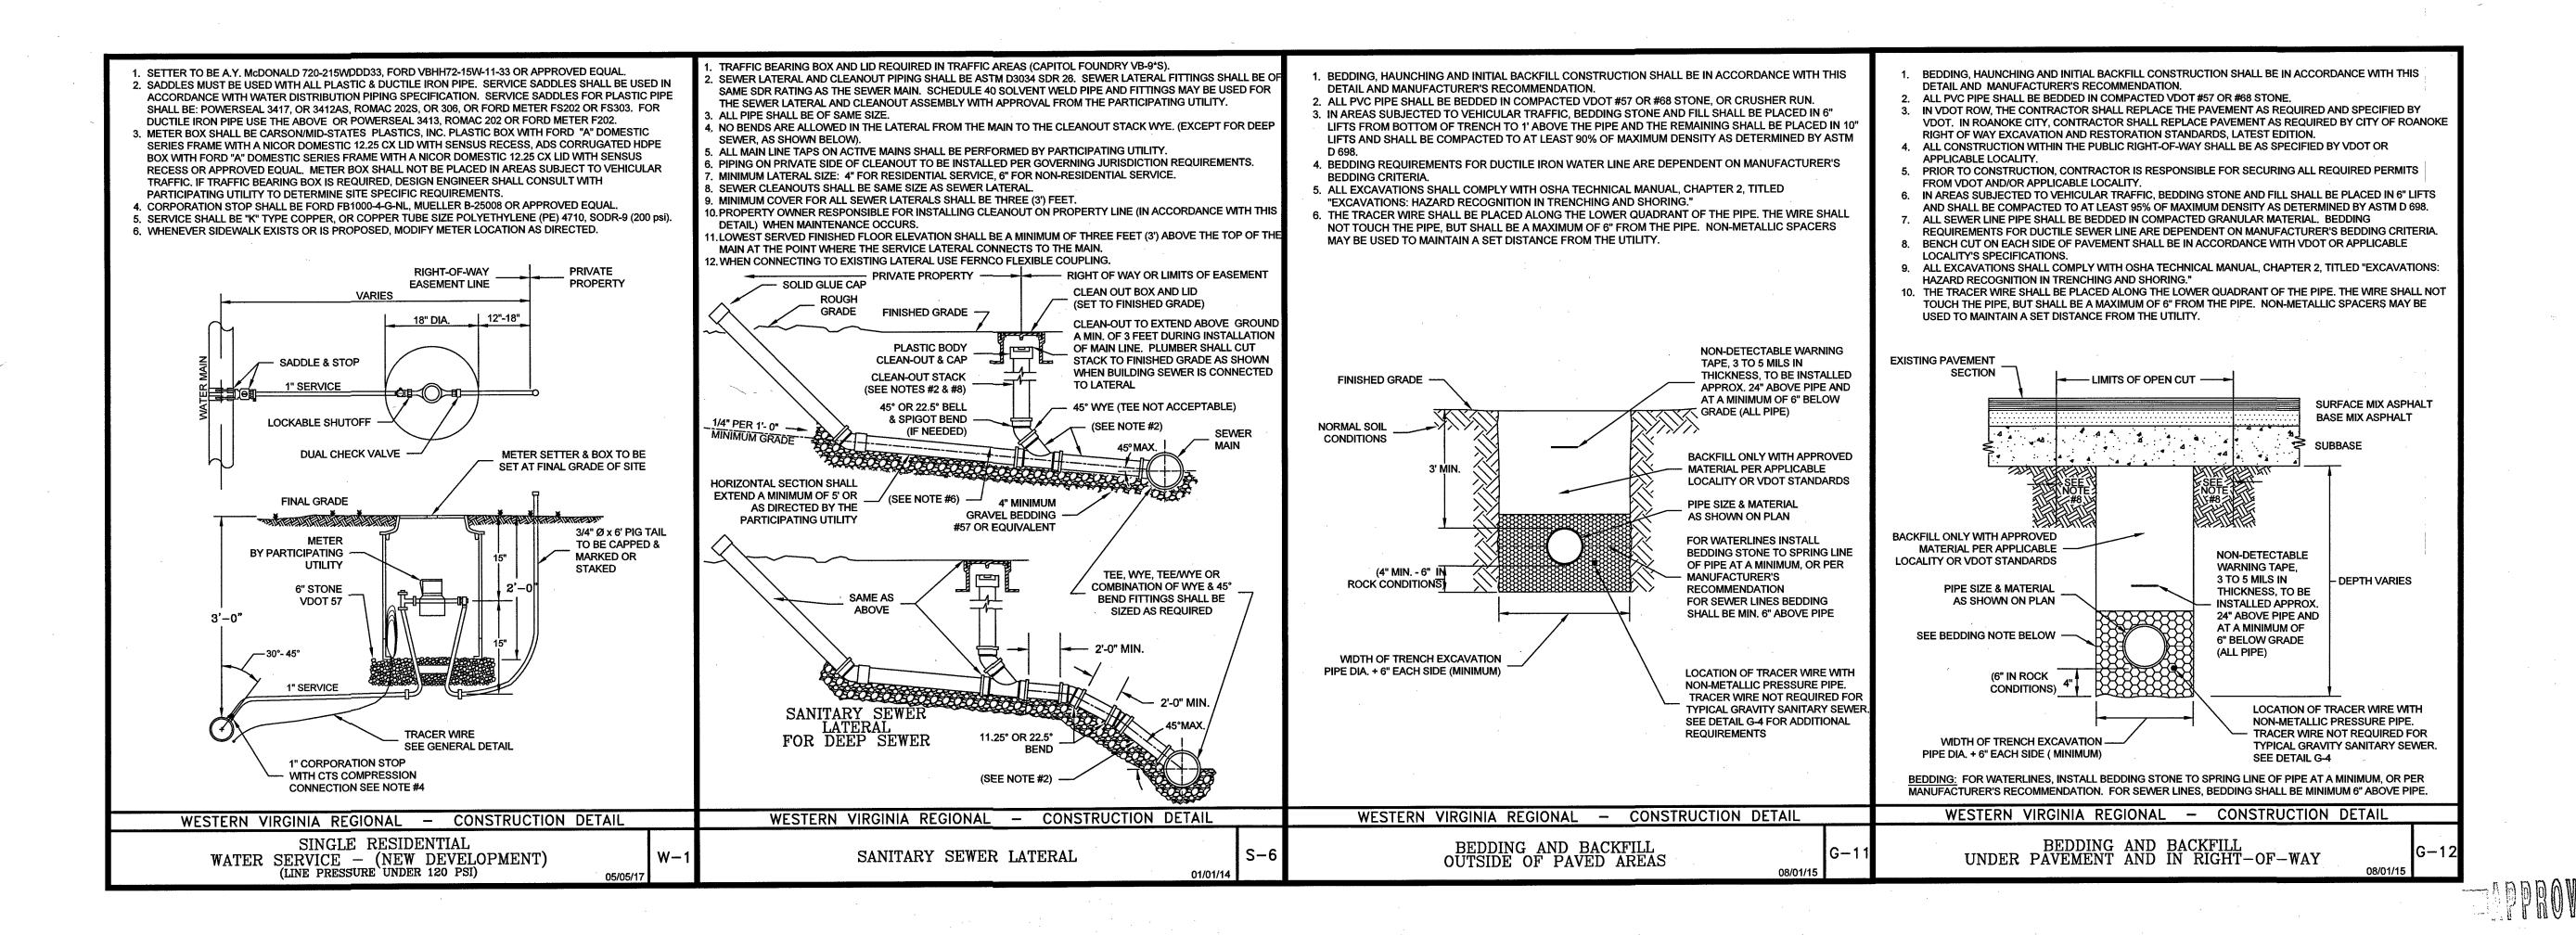

REFLECTING TOMORF

www.balzer.cc

New River Valle

SITE DEVELOPMENT ENGINEERING

LAND USE PLANNING & ZONING LANDSCAPE ARCHITECTURE

LAND SURVEYING ARCHITECTURE STRUCTURAL ENGINEERING TRANSPORTATION ENGINEERIN ENVIRONMENTAL & SOIL SCIENCE

WETLAND DELINEATIONS & STREAM EVALUATIONS

Balzer and Associates, Inc. 1208 Corporate Circle

> Roanoke, VA 24018 540-772-9580

FAX 540-772-8050



WWWA

MP RESIDER REGRINE CREST CF PROFILE & WW

AINING

CHECKED BY SCALE

REVISIONS 3/20/2018 3/31/2018