


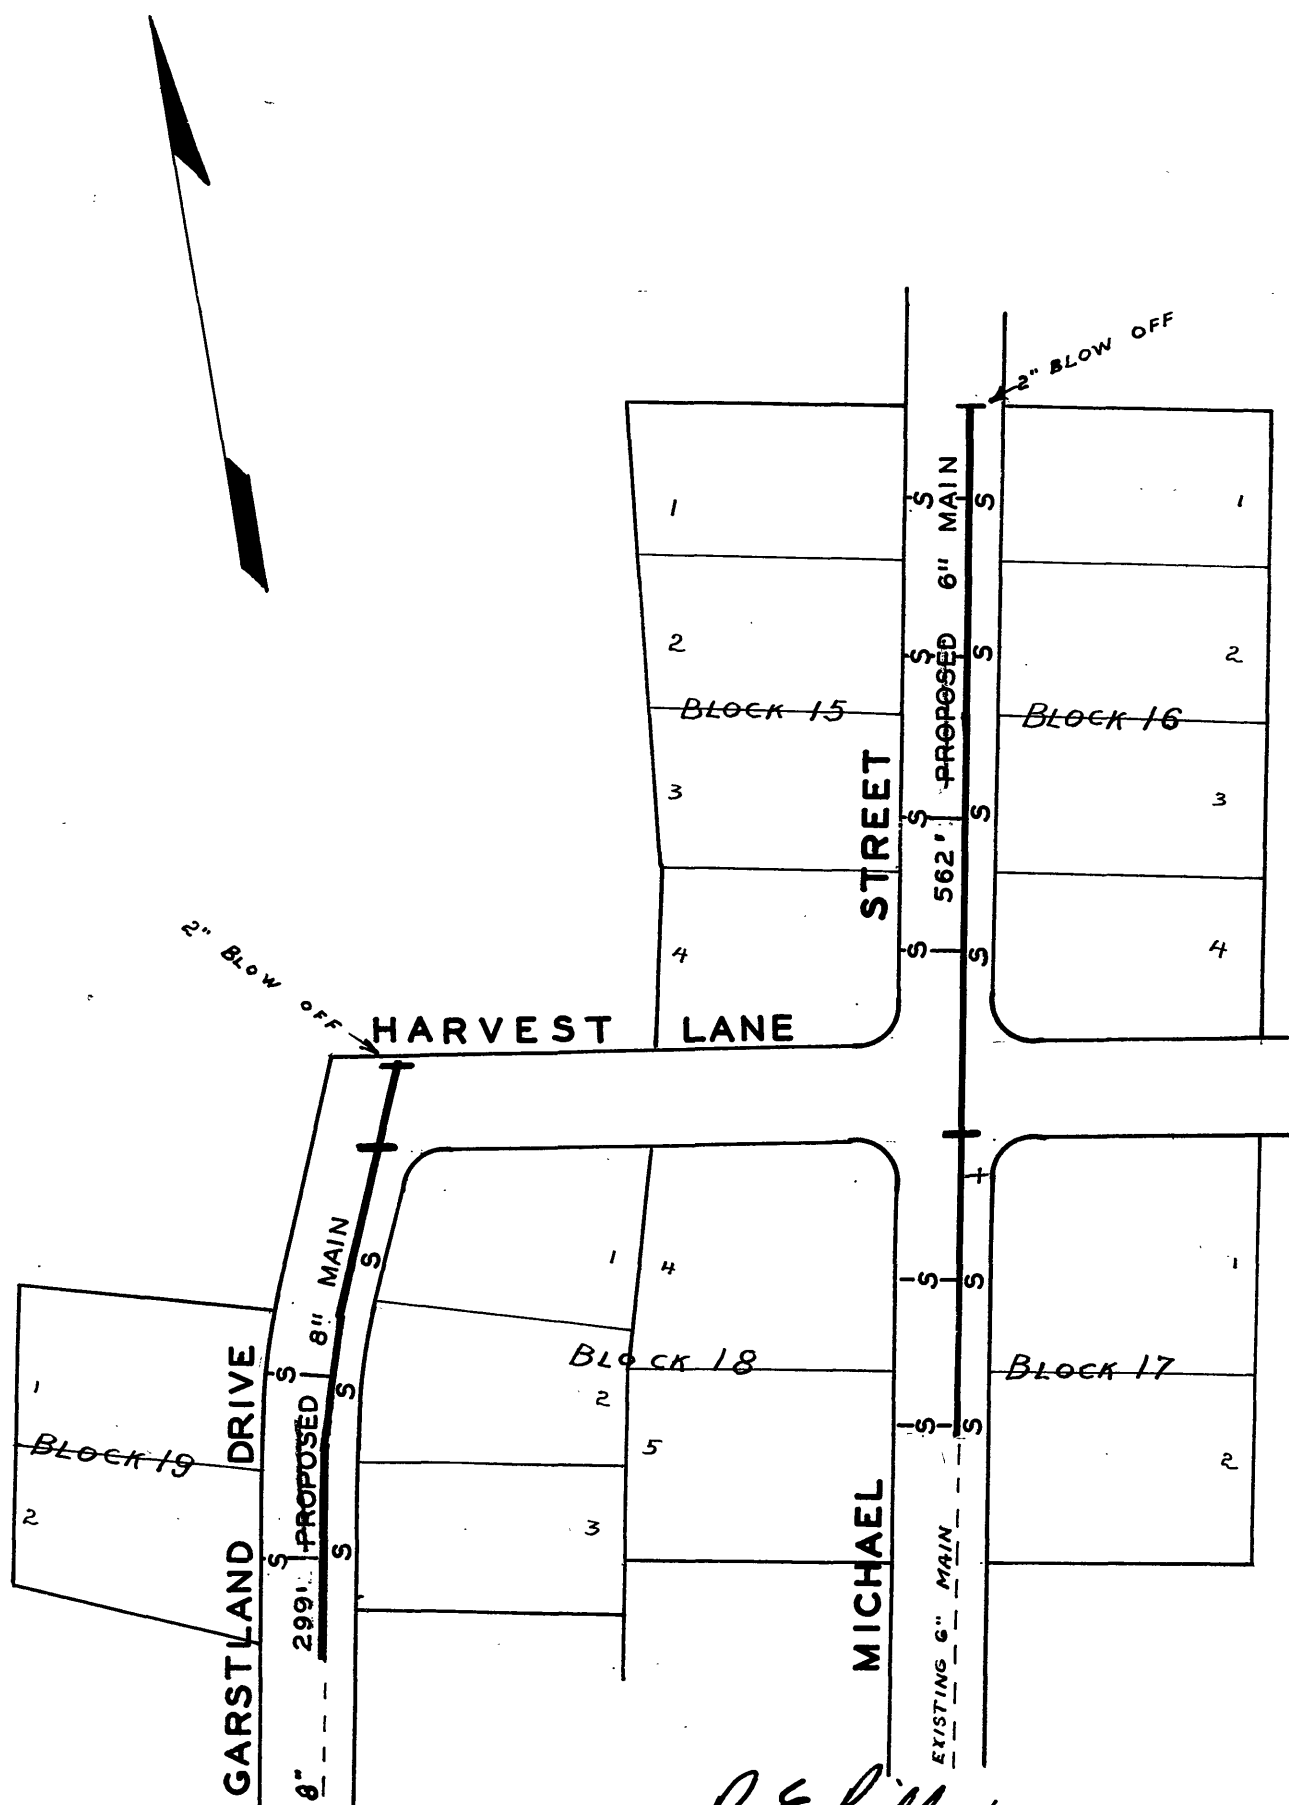

R. E. Pillow
MGR. WATER DEPARTMENT

Wm. K. Sumbach
AGENT FOR ROANOKE PLANNING COMM.

H. Cletus Boyles
CITY ENGINEER OF ROANOKE VA.

John Westworth
DIRECTOR OF PUBLIC WORKS

8-8-62
DATE

8-8-62
DATE

8-8-62
DATE

8-8-62
DATE

DATE STARTED DEC 3 1962				
DATE COMP. JAN 16 1963				
FEET MAIN	SIZE	VALVE	VAULT	BOX
299'	8"	1	1	
562'	6"	1	1	
BLOW OFF	2"	2		2
F. H. COMP.				
F. H. STUB ONLY	1	6"	1	1
SERV. INS. BY: JOHN F. TYREE				
MAINS INS. BY: " " "				
NO. 3/4" SERV. INS. 17				
CITY OR CO. COUNTY				
DEPT. INSP. L. E. TRENT				

WATER DEPARTMENT
CITY OF ROANOKE VA.
HEMLOCK HILLS SECTION 7
SCALE-1"=100'
DRAWN BY E.L.A AUG, 2, 1962