


SUPERVISED BY P.C. SCHIRMER
DESIGNED BY P.C. SCHIRMER
CADD OPERATOR C.W. KING
REVISED BY _____
PLAN DATE 04 MAY 90

PROFILE	BY	DATE
S. ROSTER		
PLOTTED		
GRADES CHECKED		
B. H. LUTTIG		
COMPLETION DATE: 10-10-1968		

7421S6A	05-04-90	15:14	CWK
---------	----------	-------	-----

REVISED	FMSA SECTION	STATE	FEDERAL AID		STATE		SHEET NO.
			ROUTE	PROJECT	ROUTE	PROJECT	
	3	VA.			115	0115-080-103, PE-102 RW-202 C-501	8(6A)

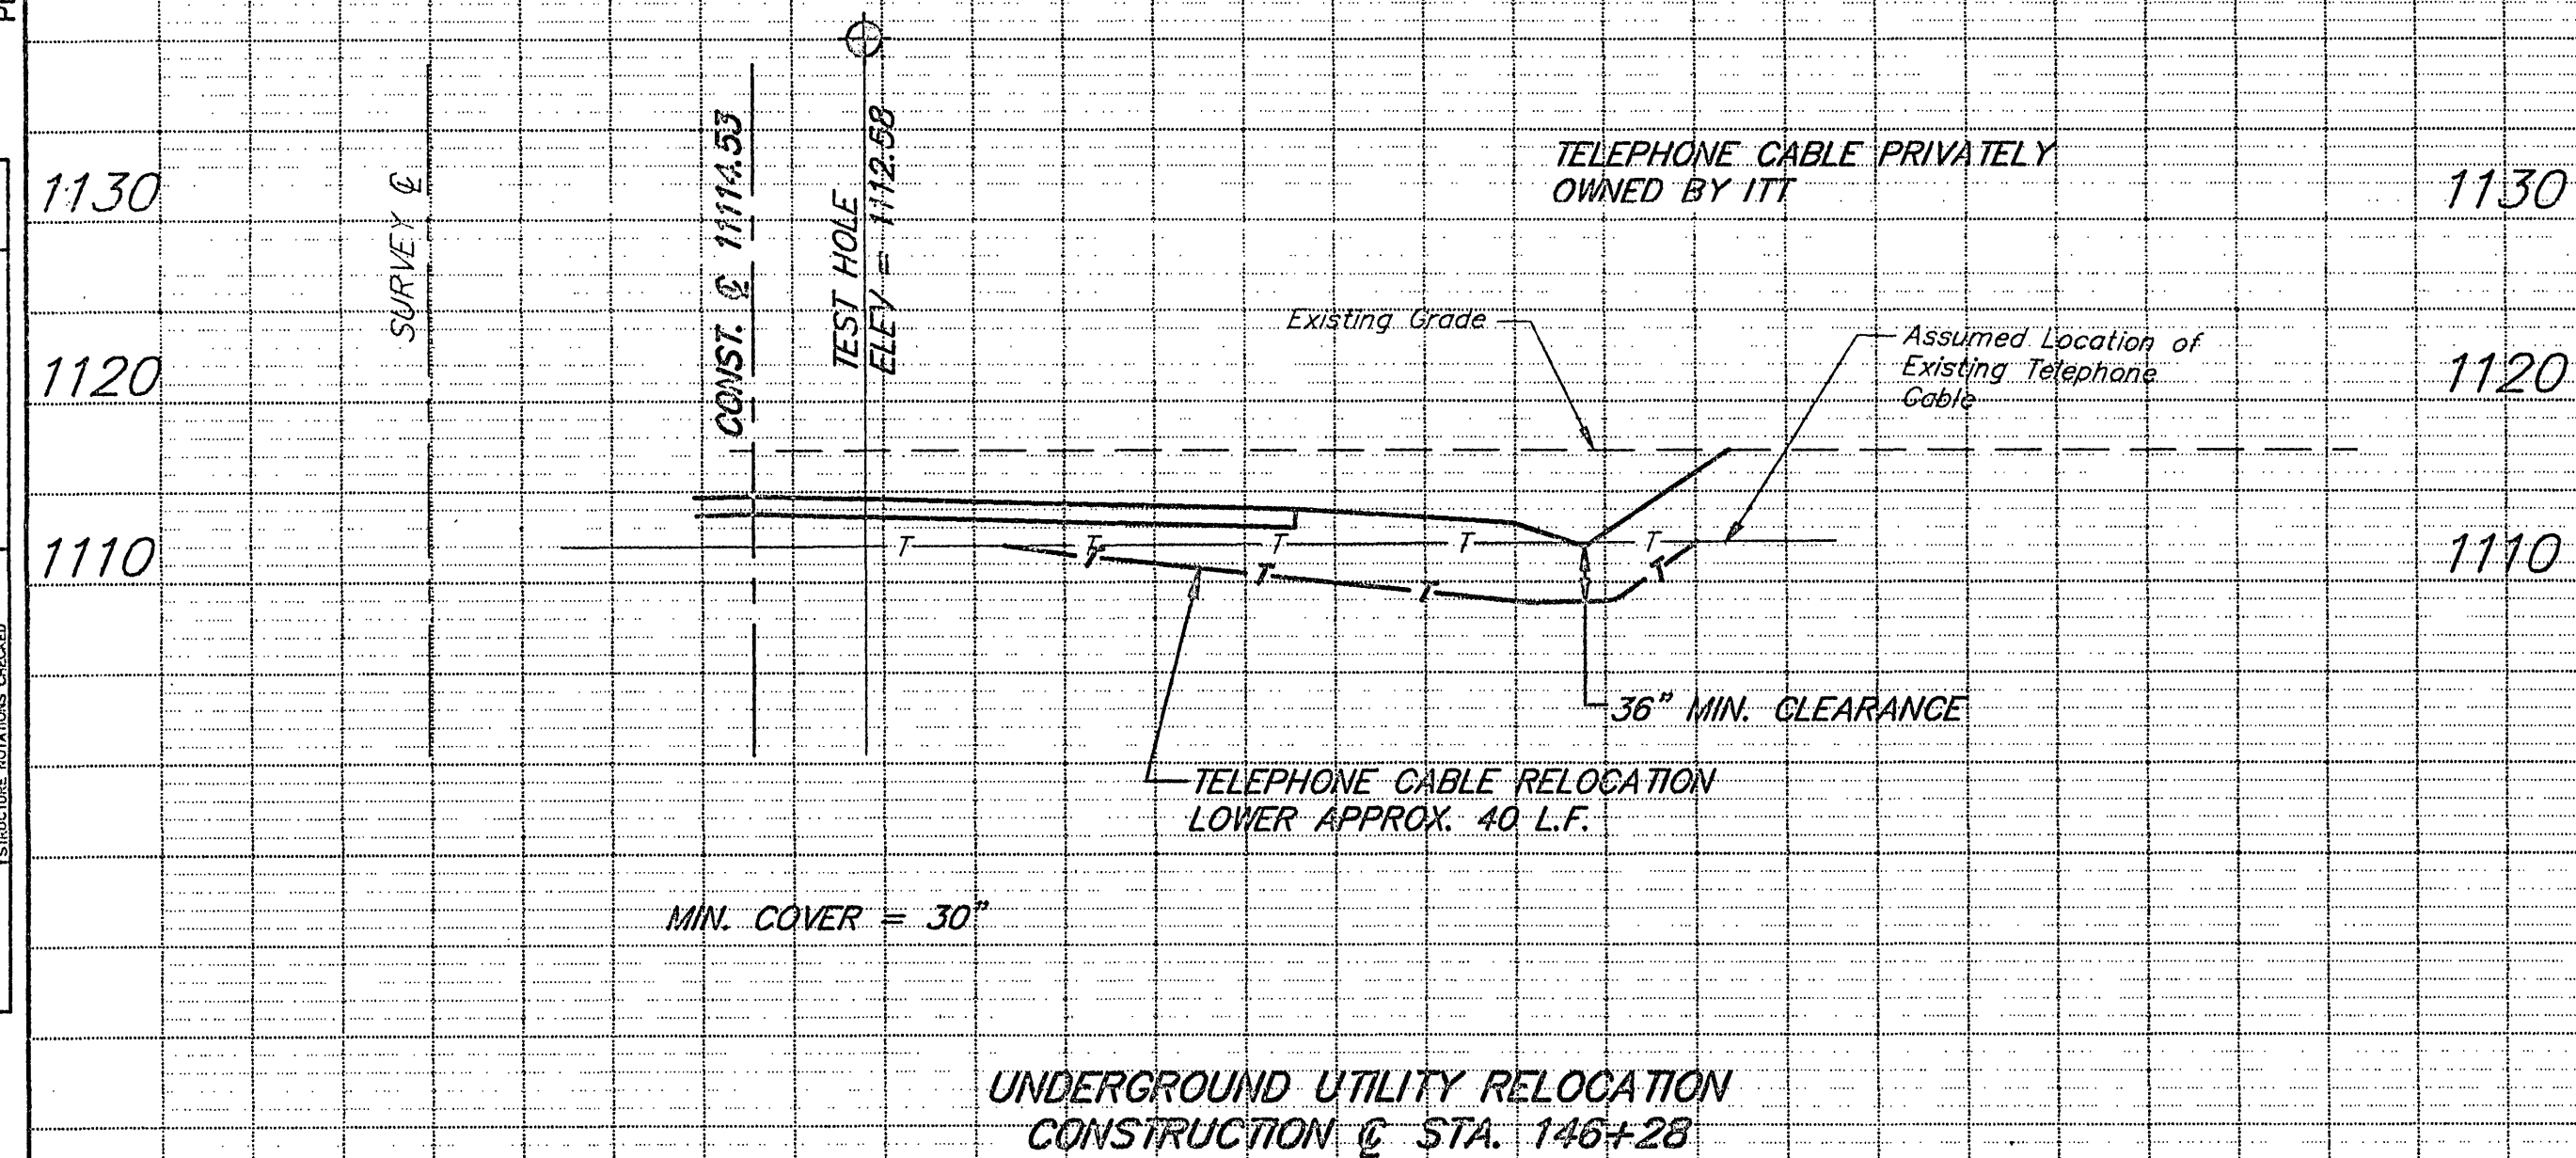

ROUTE 115
UTILITY OFFSETS
SCALE 1"=10'H 1"=10'V

PLAN NO.	PROJECT	FILE NO.	SHEET NO.
A	0115-080-103,C-507		6(6A)