


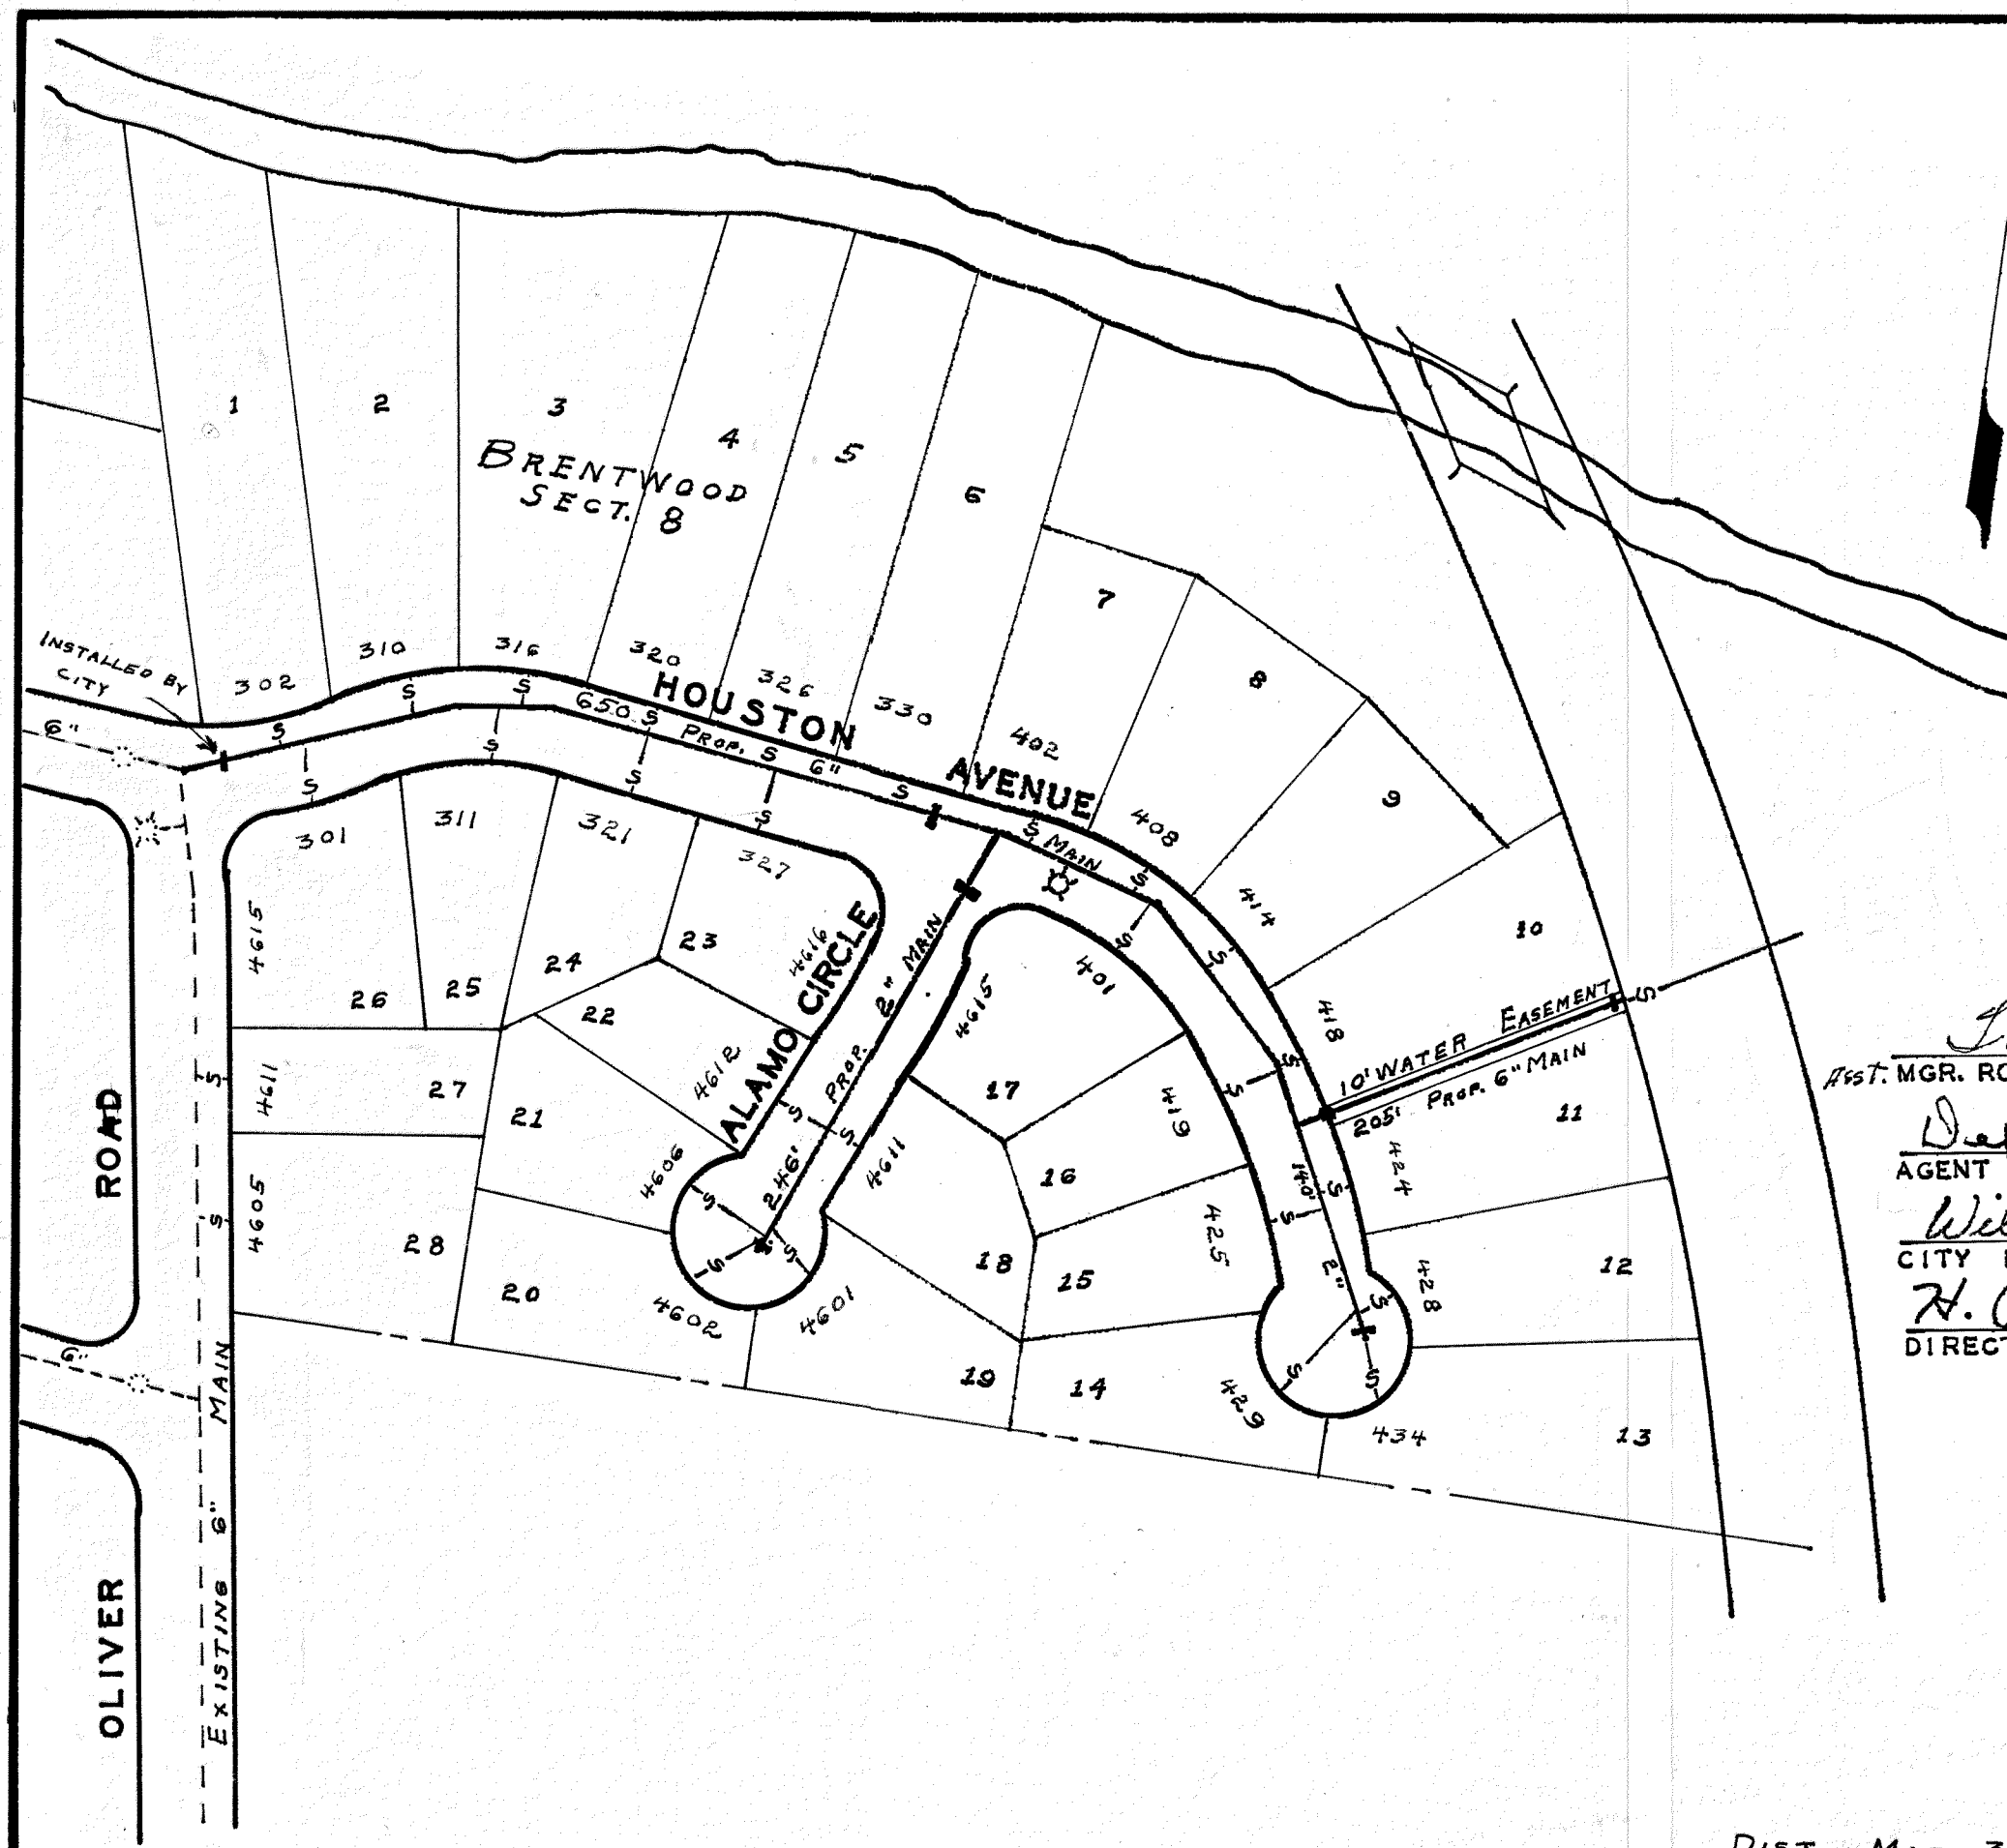

DATE STARTED <i>AUGUST 15, 1966</i>				
DATE COMP. <i>SEPTEMBER 19, 1966</i>				
FEET MAIN	SIZE	VALVE	VAULT	BOX
<i>855</i>	<i>6"</i>	<i>2</i>	<i>2</i>	
<i>386</i>	<i>2" a.l.</i>	<i>3</i>	<i>1</i>	<i>2</i>
F. H. COMP.				
F. H. STUB ONLY <i>1</i>				
SERV. INS. BY: <i>JACK ST CLAIR</i>				
MAINS INS. BY: <i>JACK ST CLAIR</i>				
NO. $\frac{3}{4}$ " SERV. INS. <i>27</i>				
CITY OR CO. <i>CITY</i>				
DEPT. INSP. <i>H. M. CORRELL</i>				

J. W. Brown
 Asst. MGR. ROANOKE WATER DEPT.

Defton N. Smith
 AGENT FOR ROANOKE PLANNING COMM.

William F. Clark
 CITY ENGINEER OF ROANOKE, VA.

H. Clitus Boyles
 DIRECTOR OF PUBLIC WORKS

5-24-66
 DATE

5-27-66
 DATE

5-27-66
 DATE

5-27-66
 DATE

WATER DEPARTMENT
 CITY OF ROANOKE, VA.
 BRENTWOOD SECT. 8
 SCALE- 1" = 100'
 DRAWN BY E.L.A. MAY 18 1966