



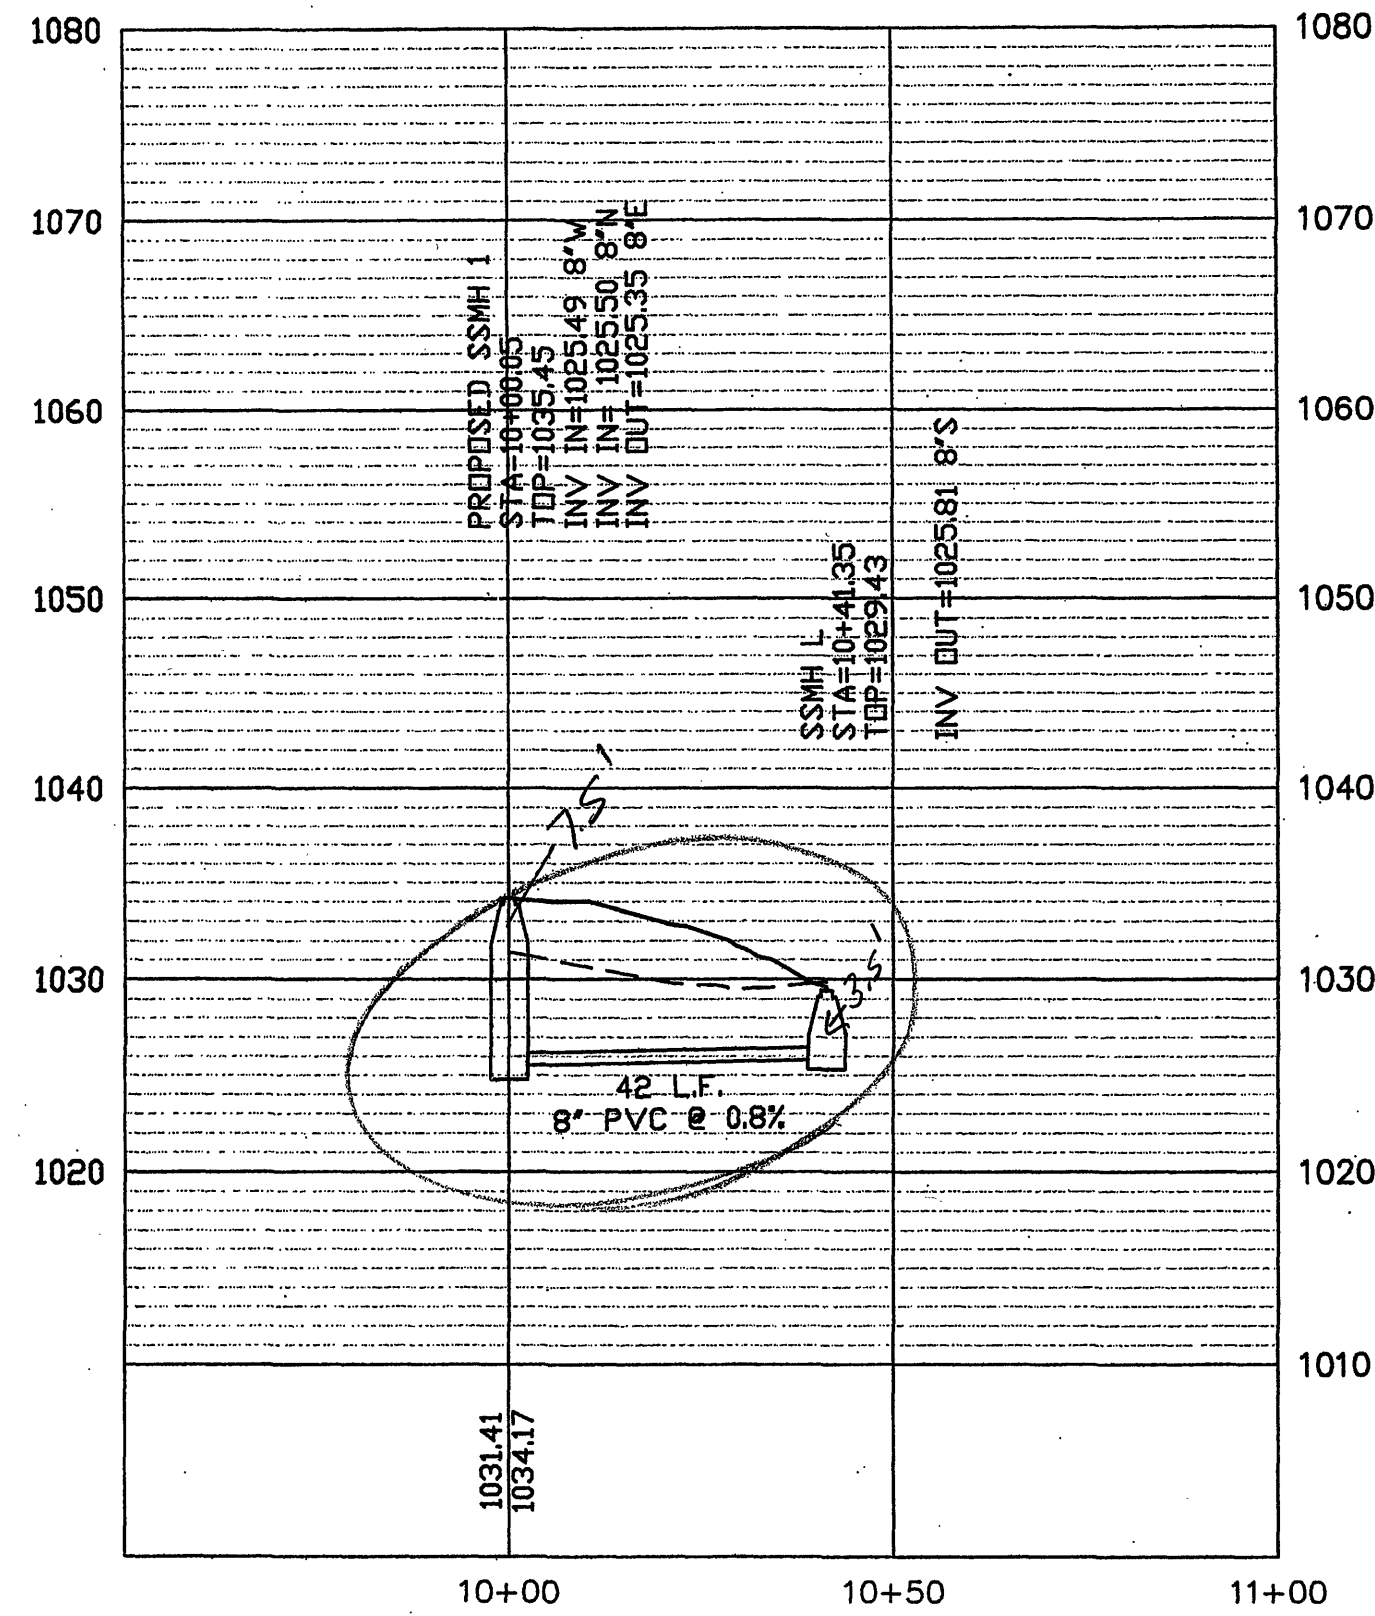

SANITARY SEWER 01 PROFILE
SCALE = 1"=25'H, 1"=10'V

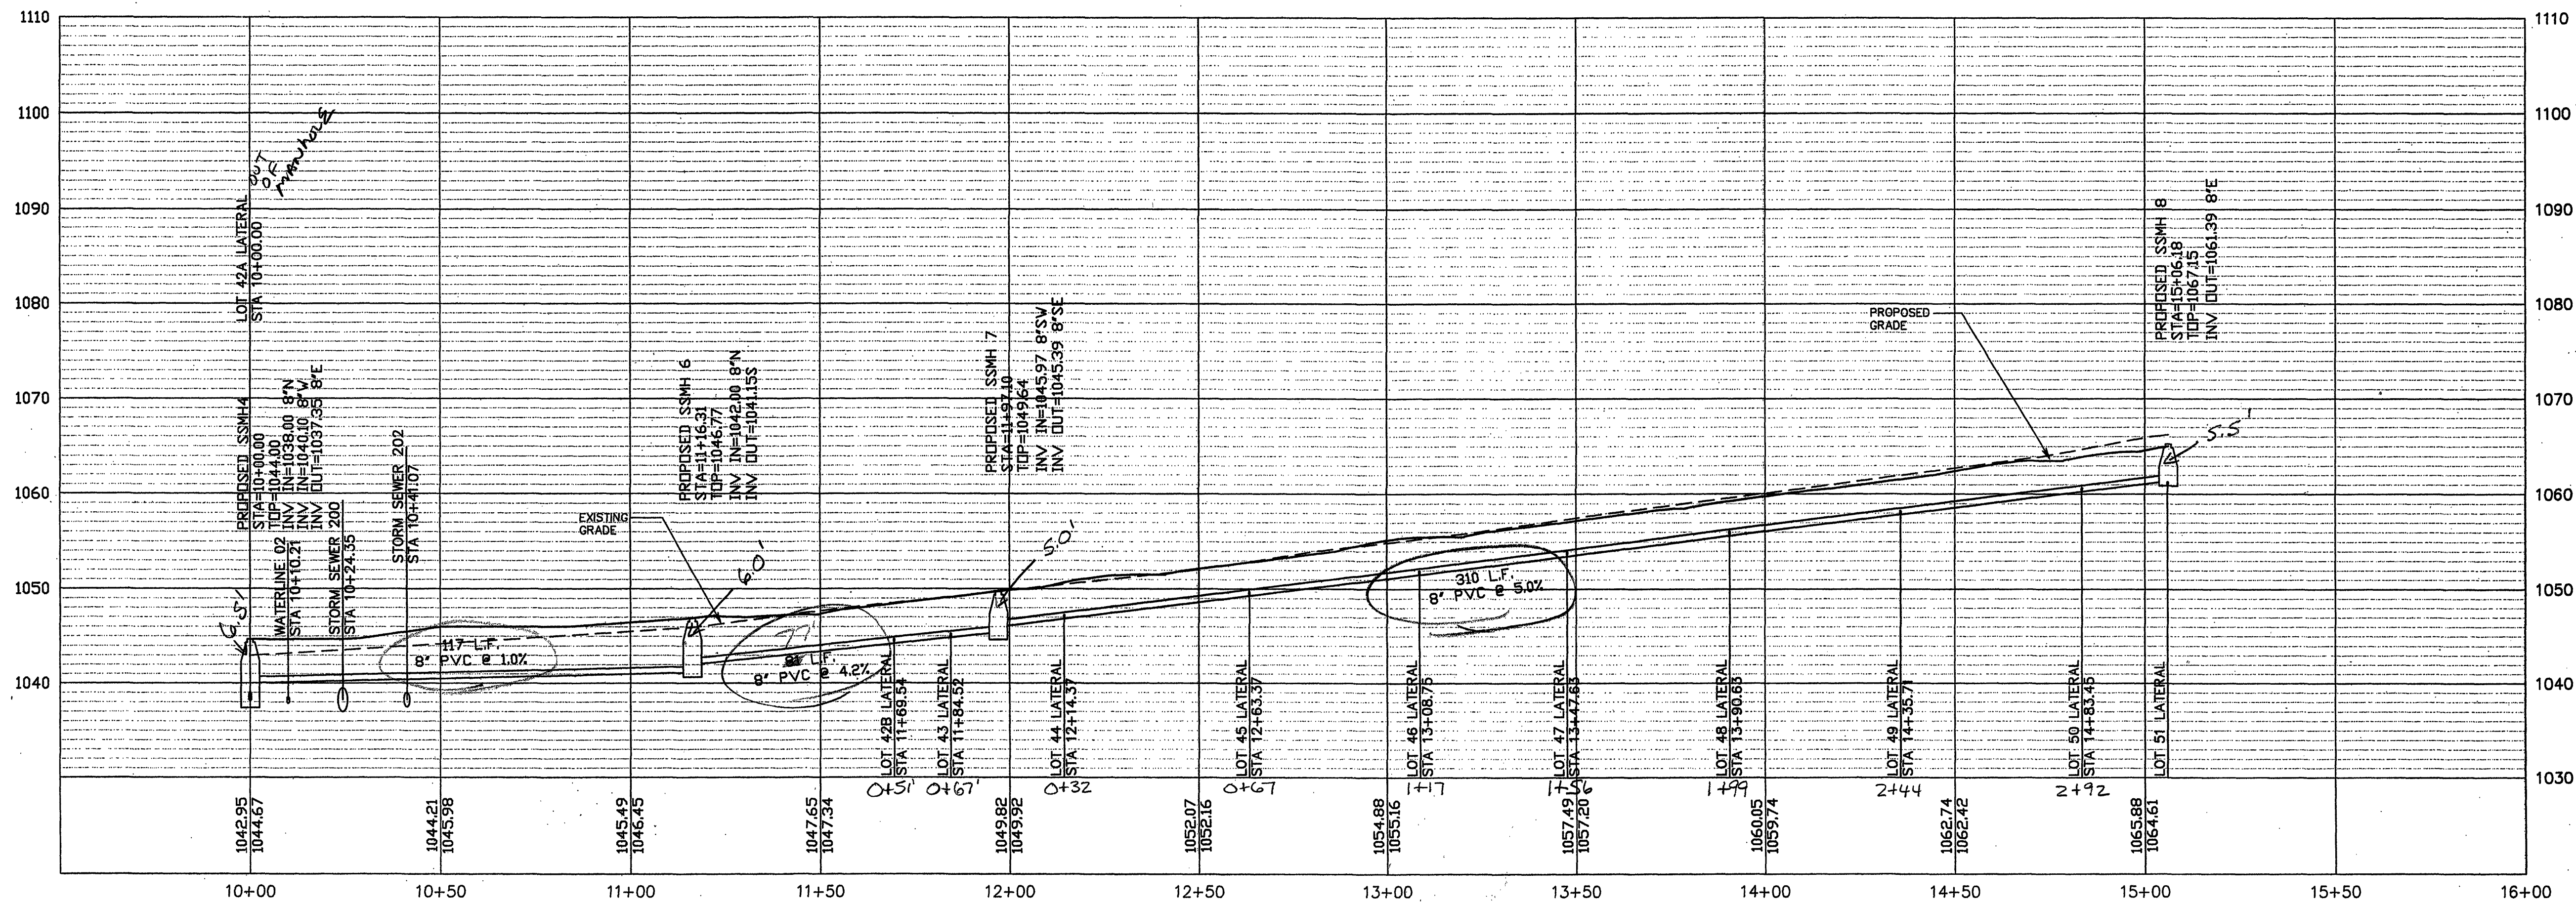

SANITARY SEWER 02 PROFILE
SCALE = 1"=25'H, 1"=10'V

U:\Drawings\1588.dwg (C:\3D-AMC\1588-SP-R3-110507.dwg, Sewer Profiles 1, 11/7/2007 12:15:30 PM, Johnson, RJE HP Design\1588-SP-R3-110507.dwg, Arch D, 11)