




VA STATE COORDINATE SYSTEM
GRID NORTH
SOUTH ZONE

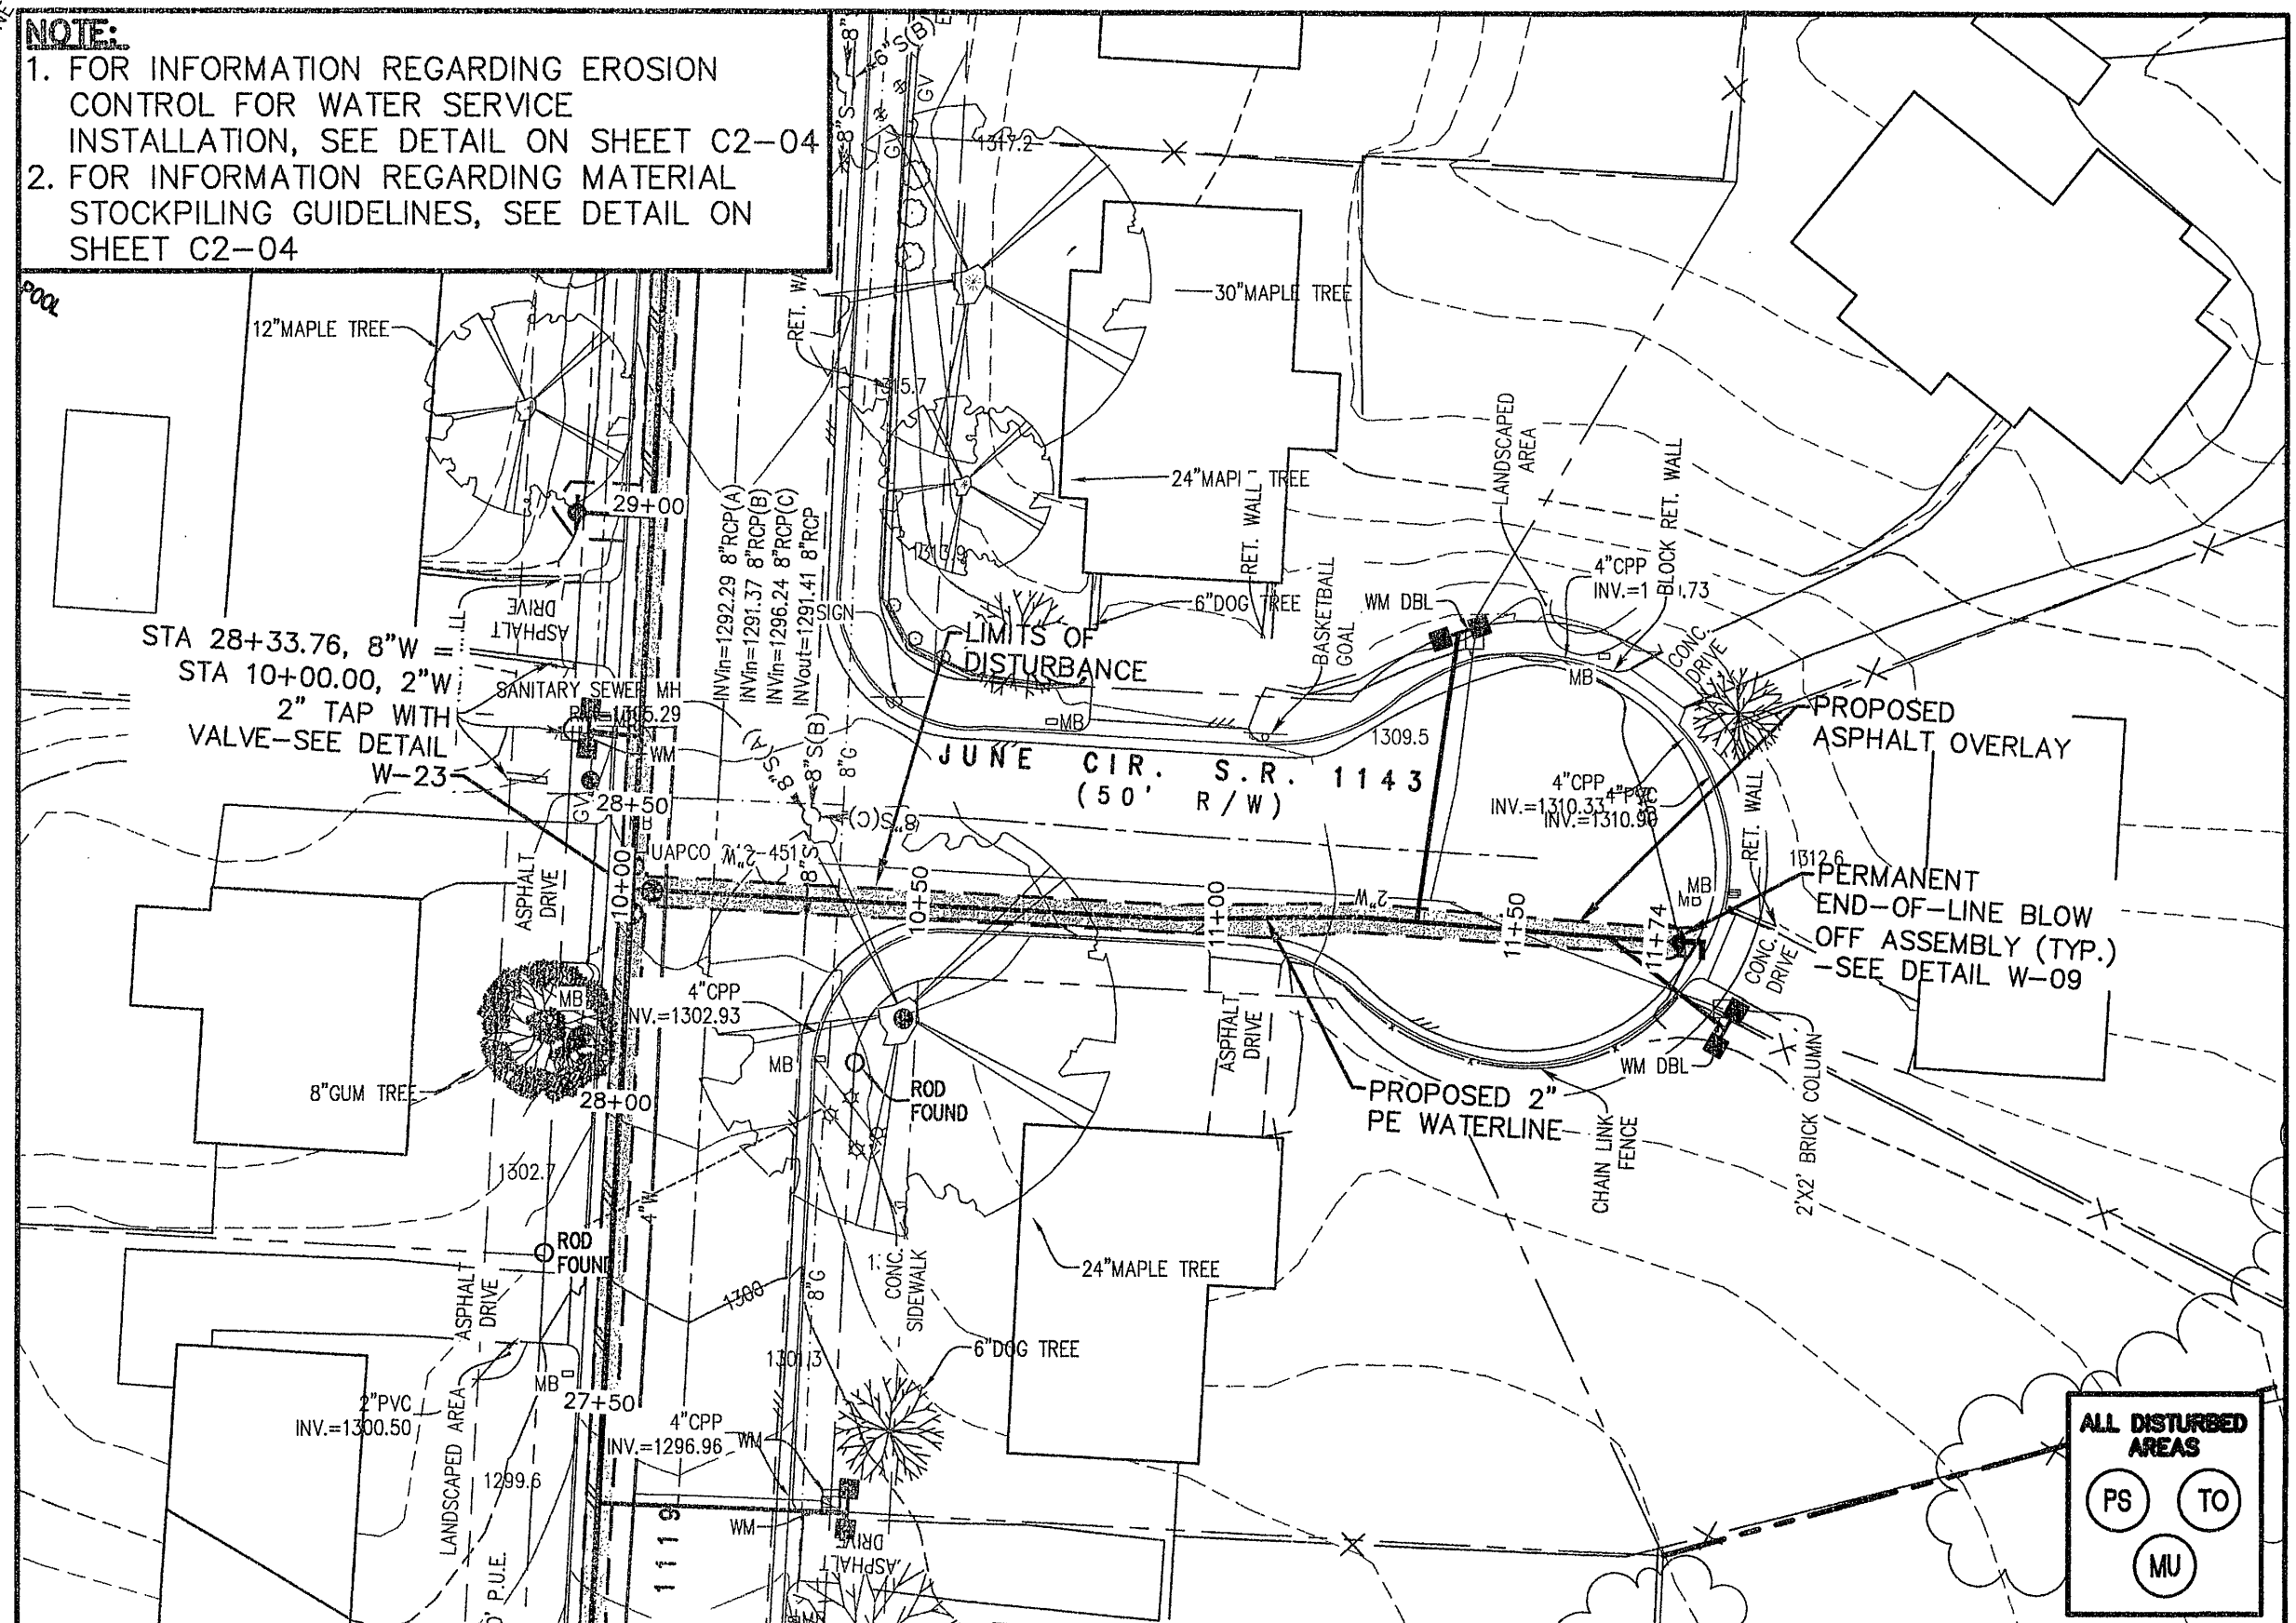



JUNE CIRCLE PLAN
SCALE: 1"=30'

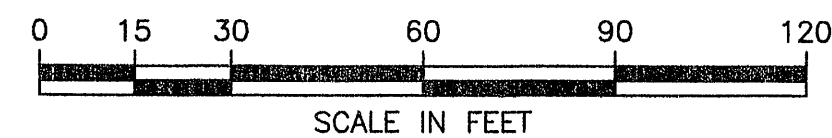


VA STATE COORDINATE SYSTEM
GRID NORTH
SOUTH ZONE

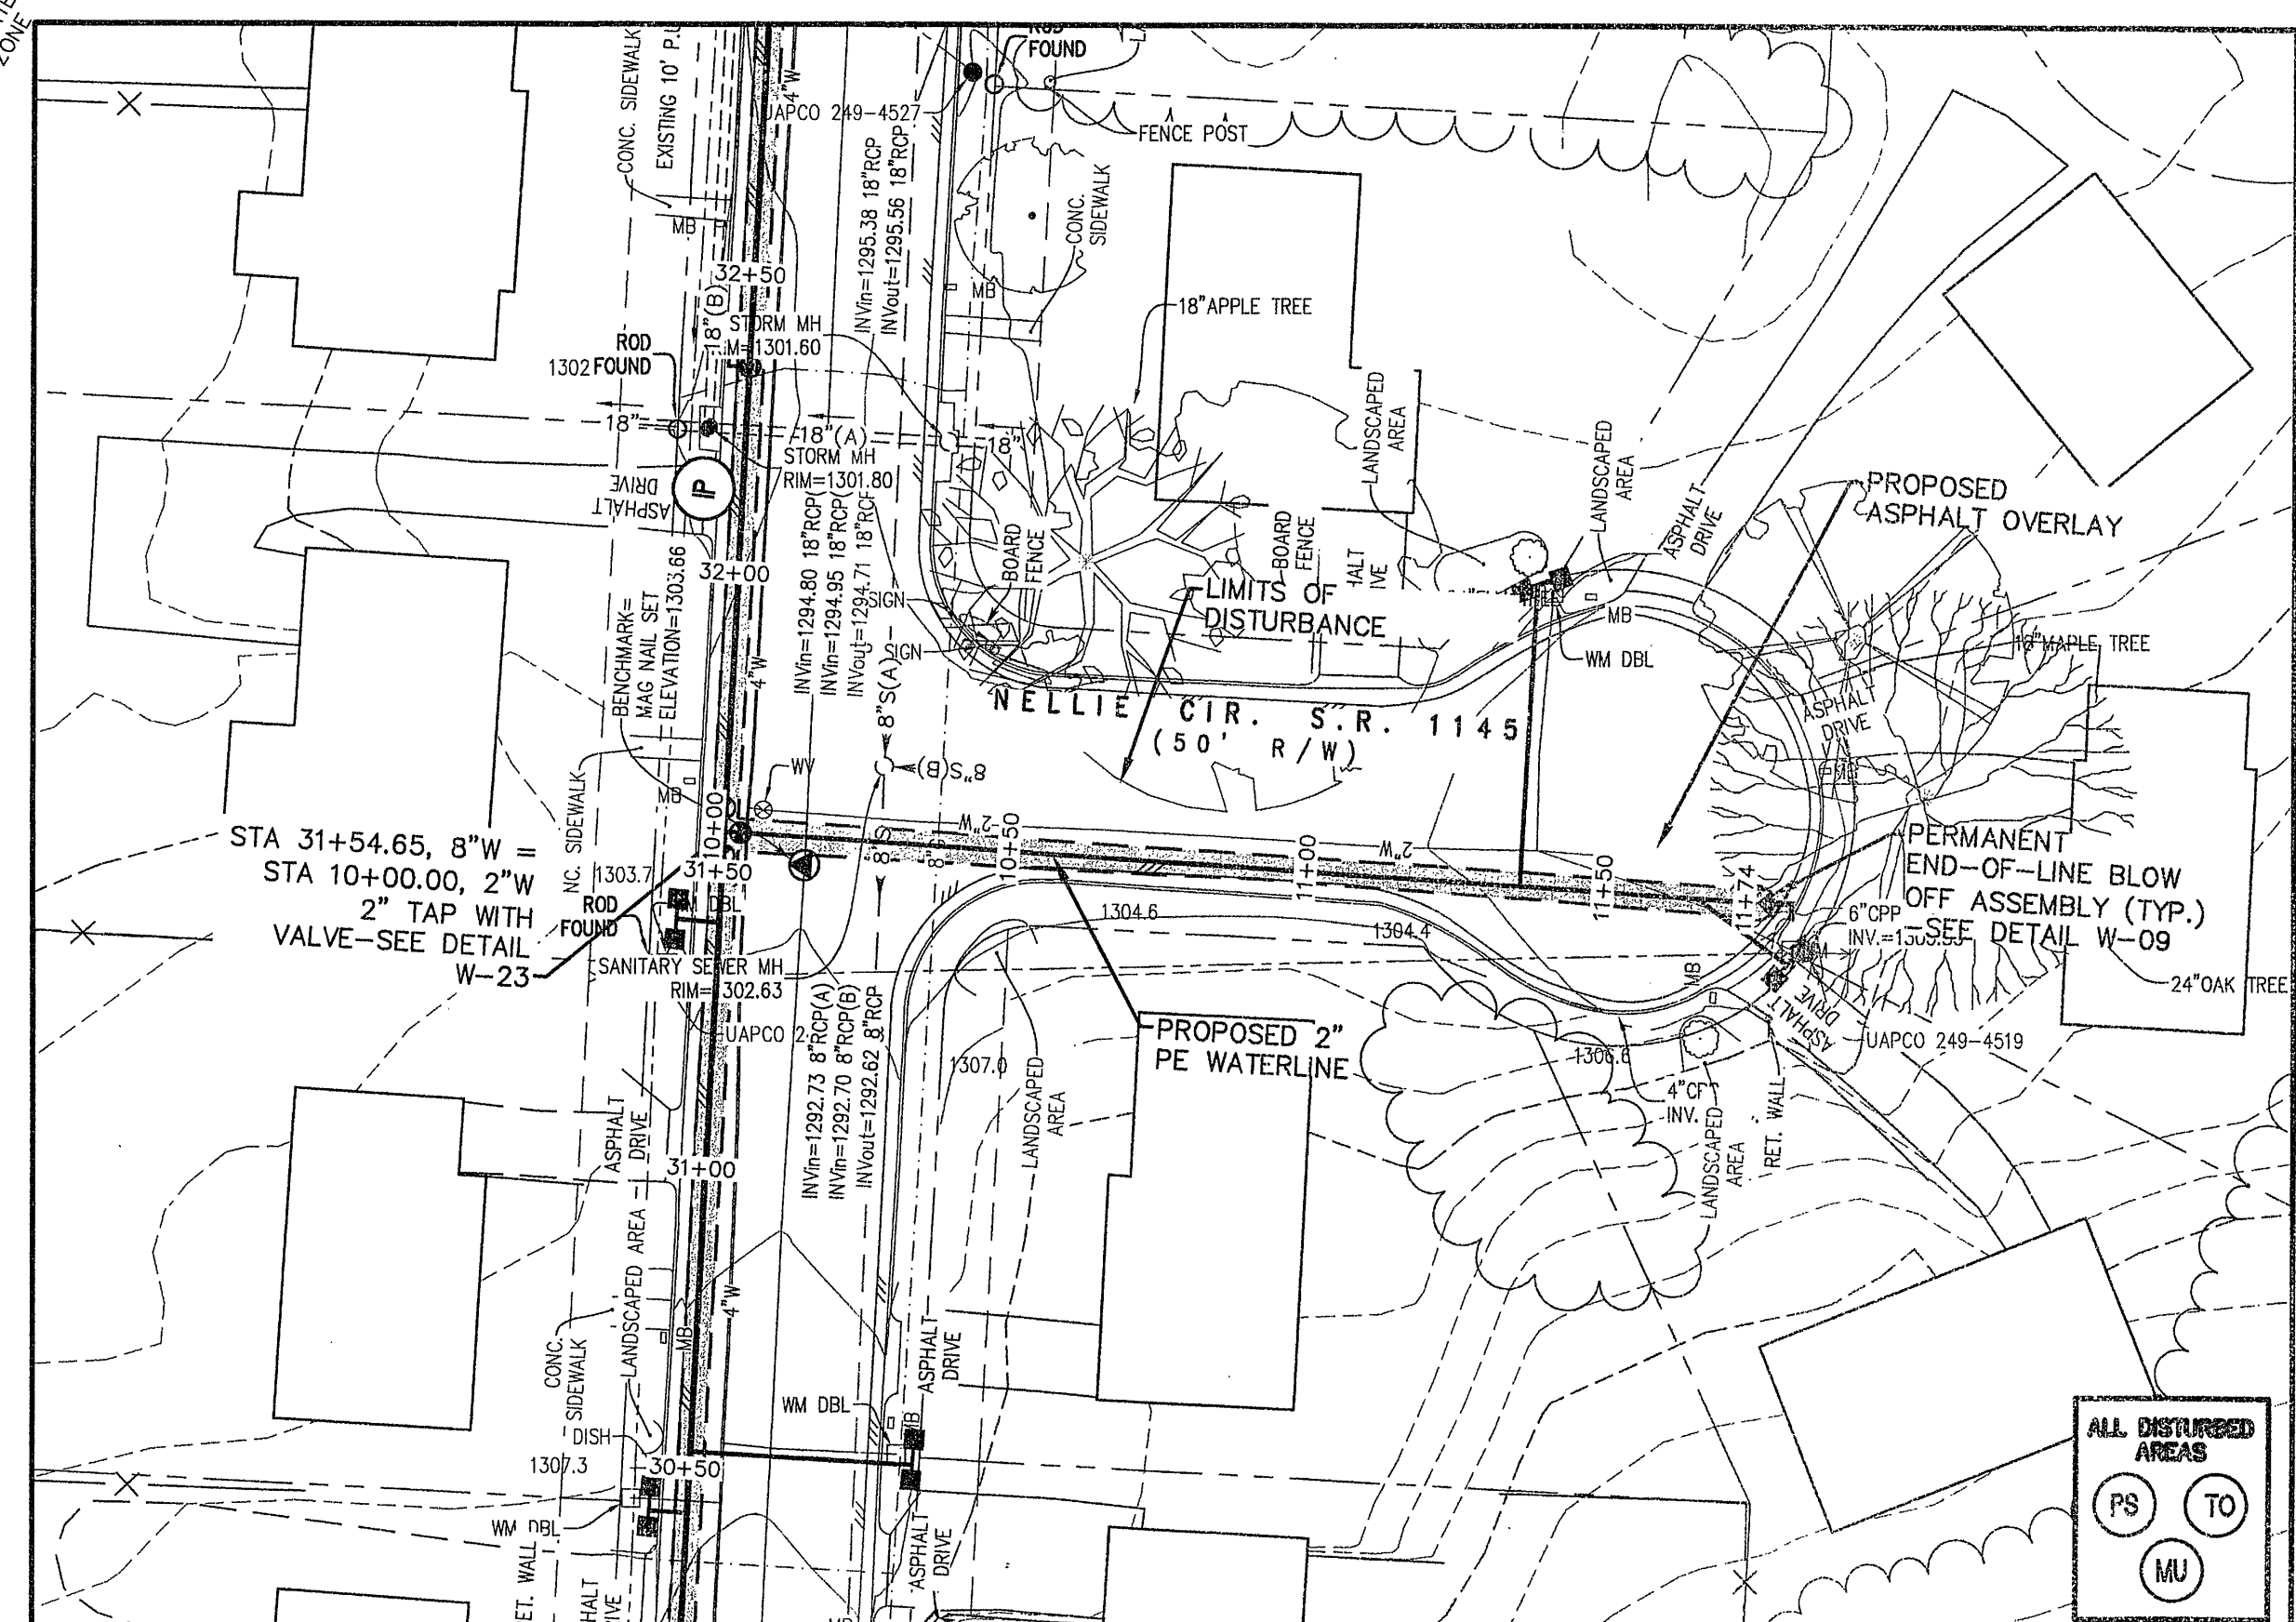

NELLIE CIRCLE PLAN
SCALE: 1"=30'

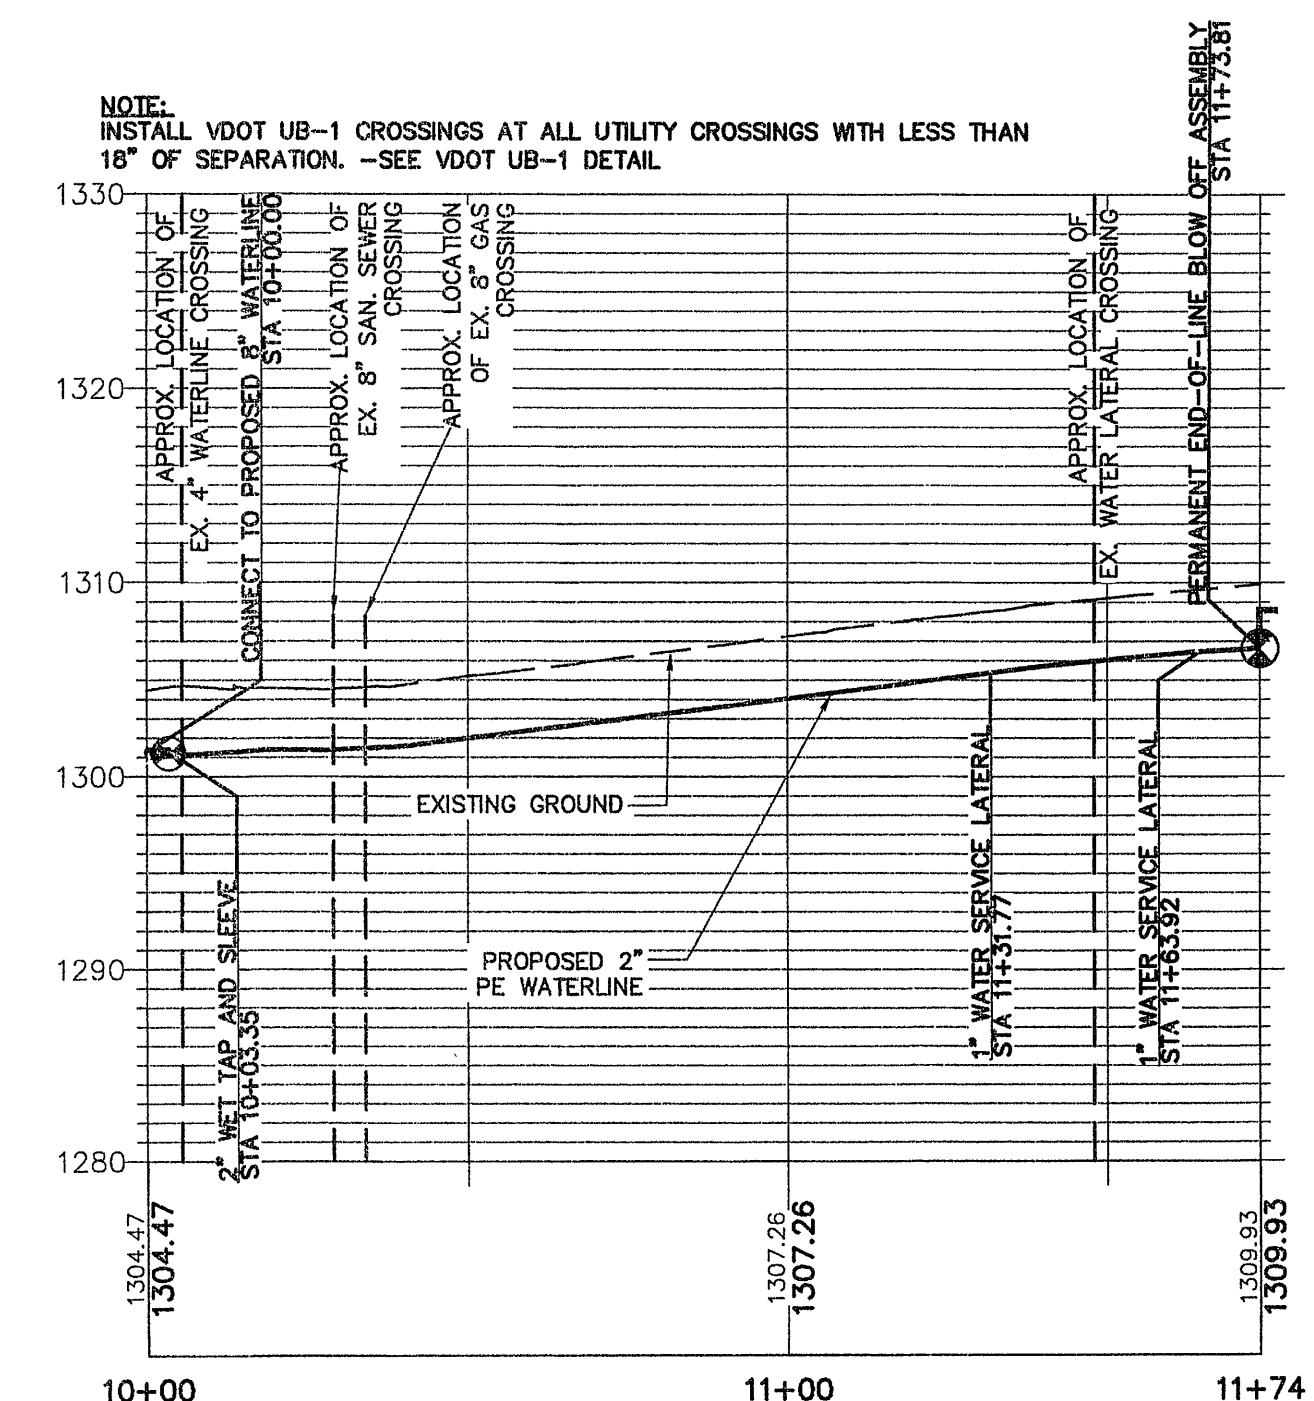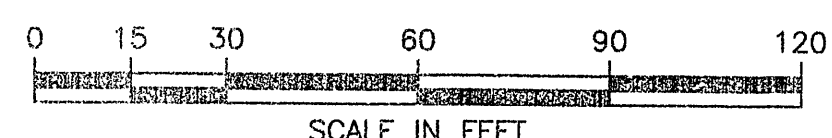

JUNE CIRCLE PROFILE
SCALE: 1"=30'H, 1"=10'V

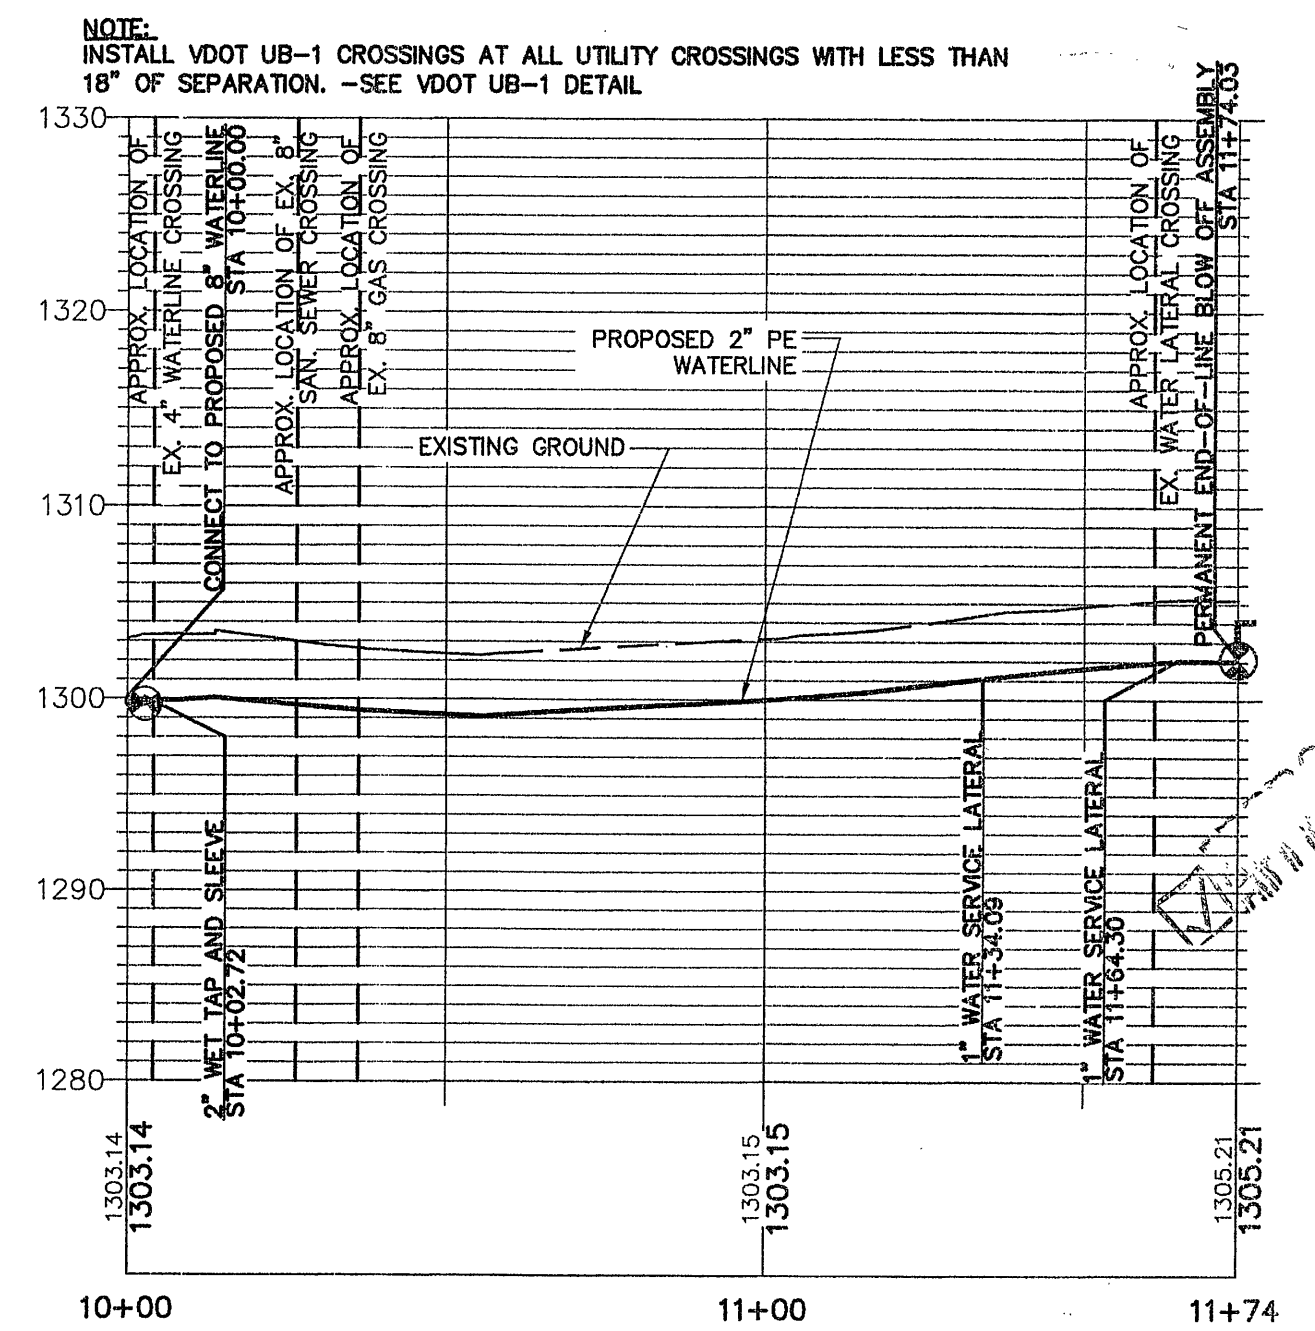

NELLIE CIRCLE PROFILE
SCALE: 1"=30'H, 1"=10'V

GAY AND NEEL, INC.
CIVIL ENGINEERING
LAND PLANNING
SURVEYING

328 Mountain Avenue S.W.
Roanoke, Virginia 24016
Phone: (540) 345-1110 Fax: (540) 345-5560
Email: info@gayandneel.com

June Circle and Nellie Circle

Ingal Boulevard Waterline Replacement
Roanoke County, Virginia

COMMONWEALTH OF VIRGINIA
JOHN T. NEEL
Lic. No. 035780
01/27/10
PROFESSIONAL ENGINEER

REVISED:

DESIGNED/CALC.:	TMK
CHECKED:	
DRAWN:	RWA
SCALE:	1"=30'
DATE:	01/08/09
JOB NO.	2119.0
SHEET	C1-07