


Submitted by Pipe-Con 11/24/17
D. Bunker


AS

BUILTS

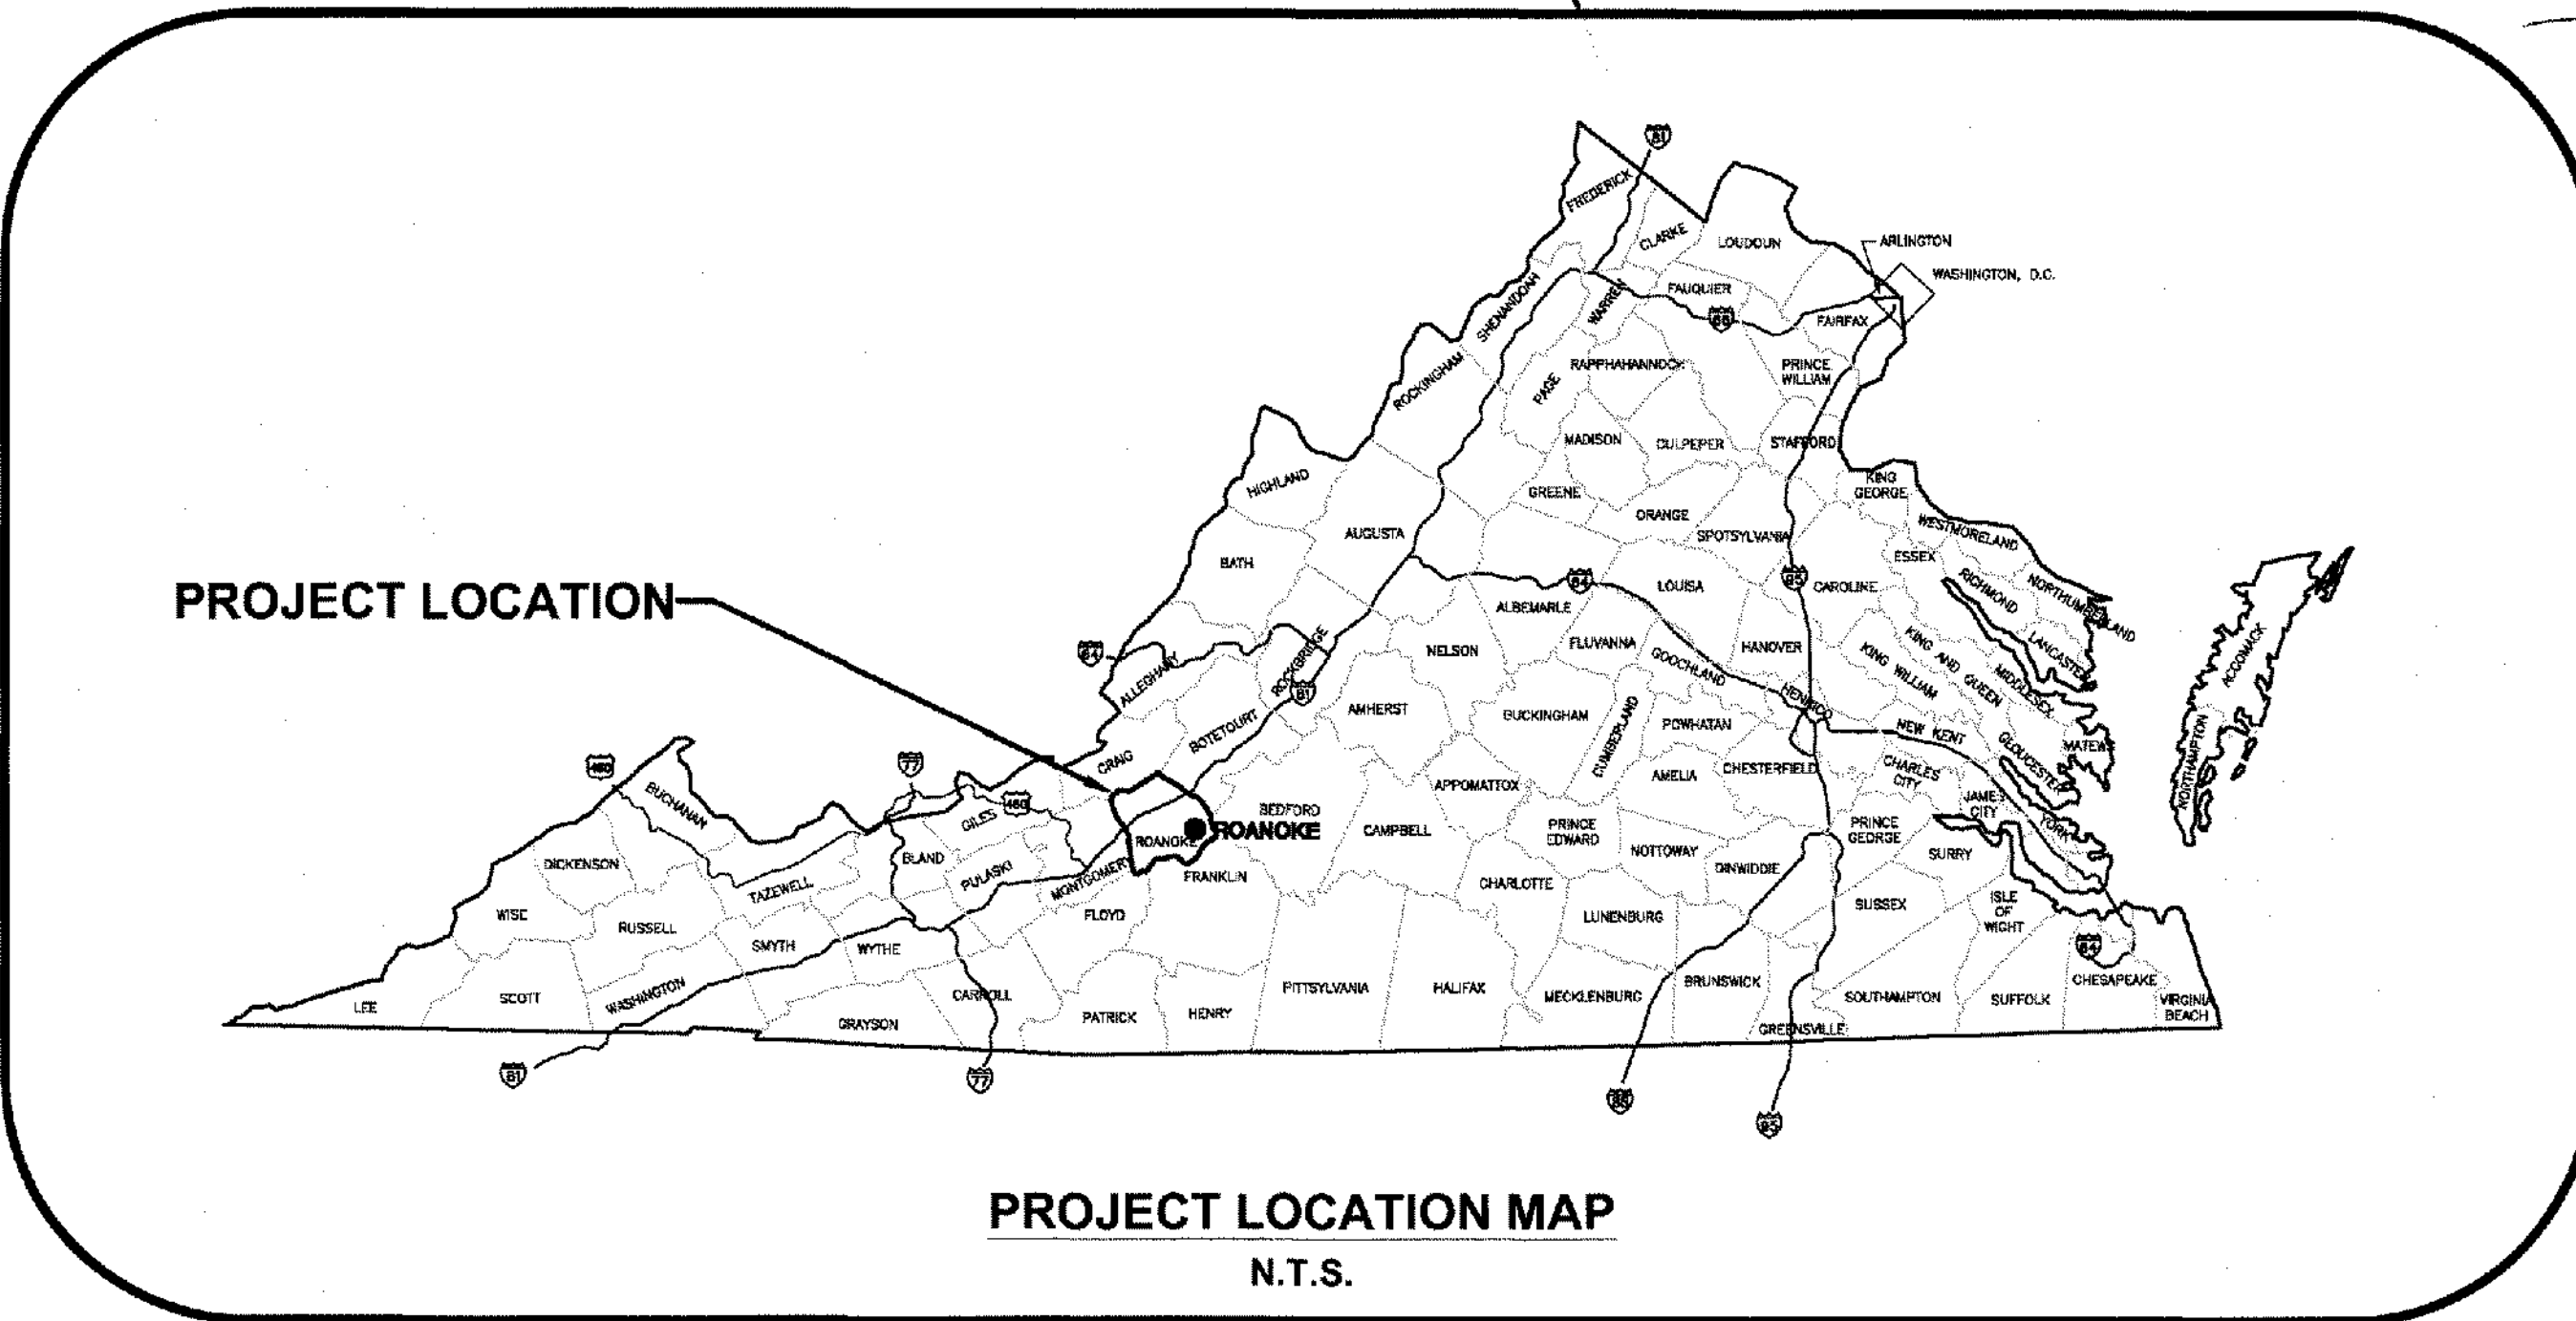

JACKSON AVENUE / 15TH STREET WATER MAIN REPLACEMENT WATER DISTRIBUTION SYSTEM IMPROVEMENTS CITY OF ROANOKE, VIRGINIA

PREPARED FOR
WESTERN VIRGINIA WATER AUTHORITY

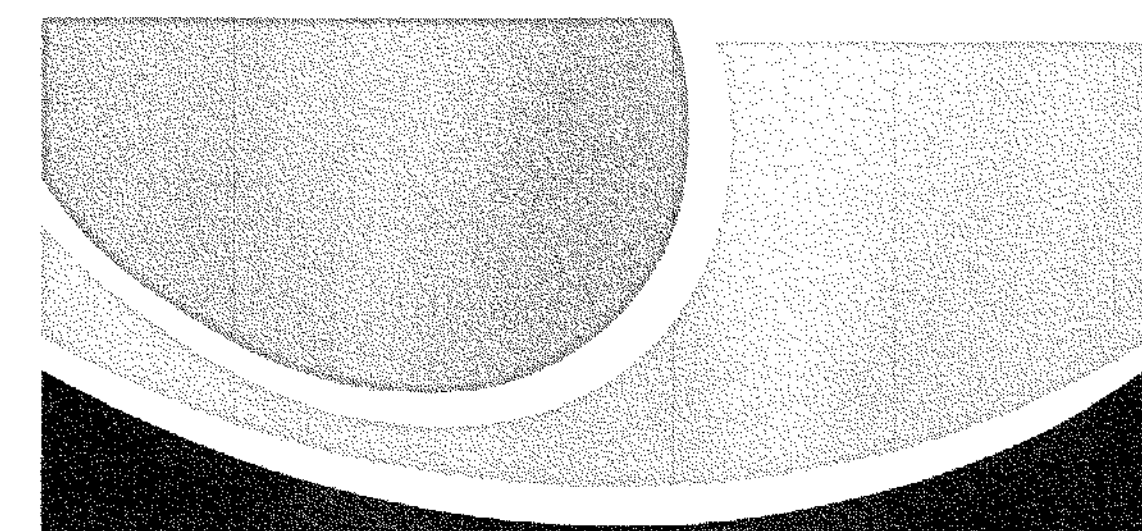

WESTERN VIRGINIA
WATER AUTHORITY

DESIGNED BY
HURT & PROFFITT, INC.
BLACKSBURG, VIRGINIA

FUNDED BY
WESTERN VIRGINIA WATER AUTHORITY



Emil Smith

APPROVED FOR CONSTRUCTION



HURT & PROFFITT, INC.
Professional Design Services
www.handp.com

1861 Pratt Drive, Suite 1100
Blacksburg, Va. 24060
540-552-5592

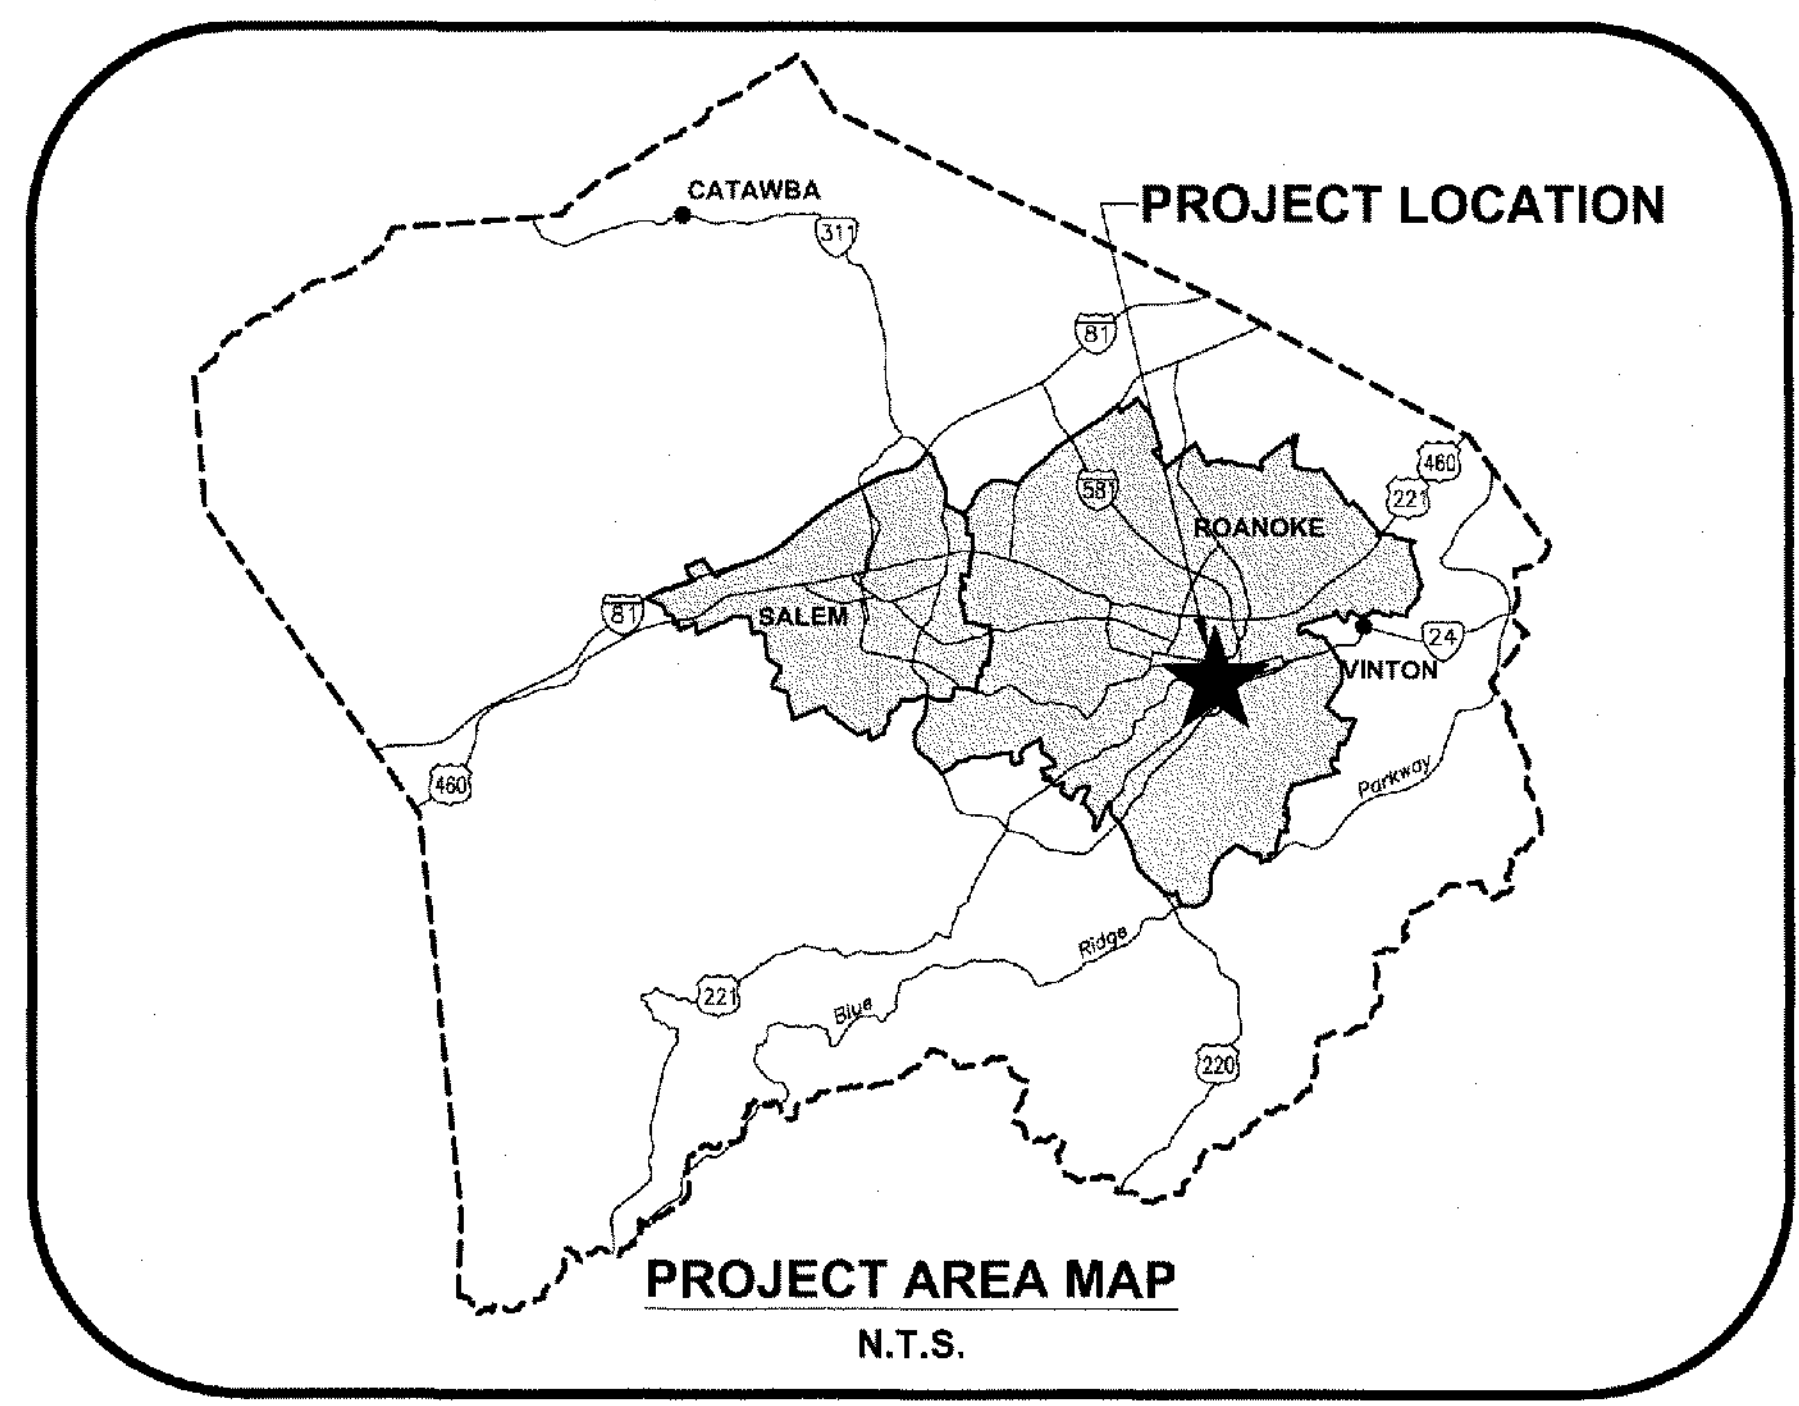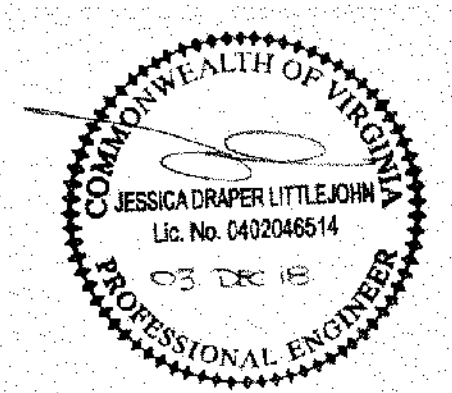

Butch Wirt / 12/27/2018 3:33 PM / \\data01\projects\2017\20170430\From coprojects\20170430_engineering\design\plans\20170430_waterline_design.dwg