


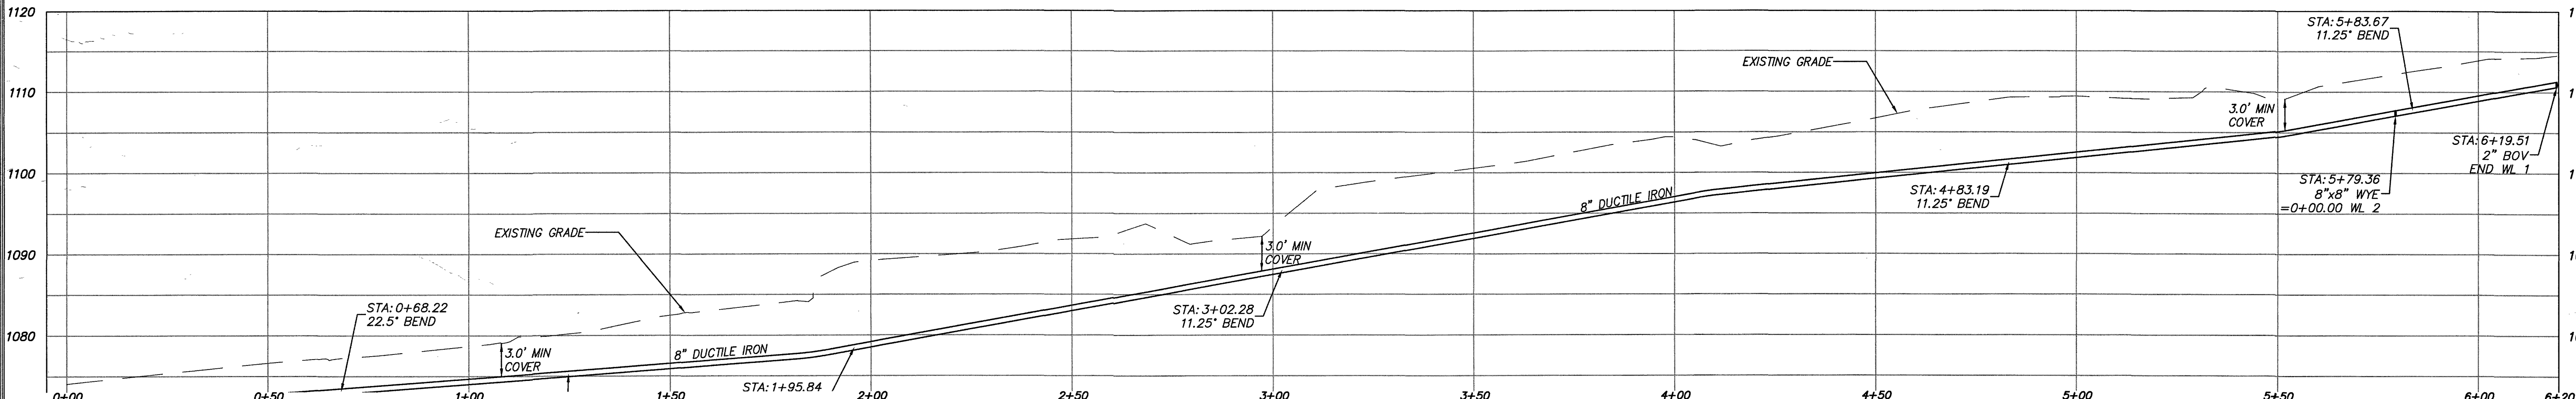

|           |                                                               |
|-----------|---------------------------------------------------------------|
| <b>NG</b> | EXISTING NATURAL GAS LINE.                                    |
| <b>UT</b> | EXISTING UNDERGROUND TELEPHONE LINE.                          |
| <b>OW</b> | EXISTING OVERHEAD WIRE (TYP.).                                |
| <b>WL</b> | PROPOSED 8" WATER LINE (DUCTILE IRON UNLESS OTHERWISE NOTED). |
| <b>GV</b> | GATE VALVE                                                    |
| <b>FH</b> | FIRE HYDRANT                                                  |
| <b>BV</b> | BLOW OFF VALVE                                                |
| <b>AR</b> | AIR RELEASE VALVE                                             |



2122 Carolina Ave, SW  
Roanoke, VA 24014  
Ph: 540-387-1153  
Fax: 540-389-5767

1915-B W. Cary Street  
Richmond, VA 23220  
Phone: 804-358-2947  
Fax: 804-359-9645  
[www.parkerdg.com](http://www.parkerdg.com)

COMMONWEALTH OF VIRGINIA  
SIMON L. RUTROUGH  
Lic. No. 050774  
PROFESSIONAL ENGINEER

**JAE VALLEY WATERLINE PLAN**  
**UTILITY EXTENSION PLAN**  
WESTERN VIRGINIA WATER AUTHORITY  
ROANOKE COUNTY, VIRGINIA

[illegible]

**PROJECT NOT APPROVED  
FOR CONSTRUCTION.  
REVISIONS ANTICIPATED  
DUE TO AUTHORITY  
REVIEW.**

SHEET NO.

C043