


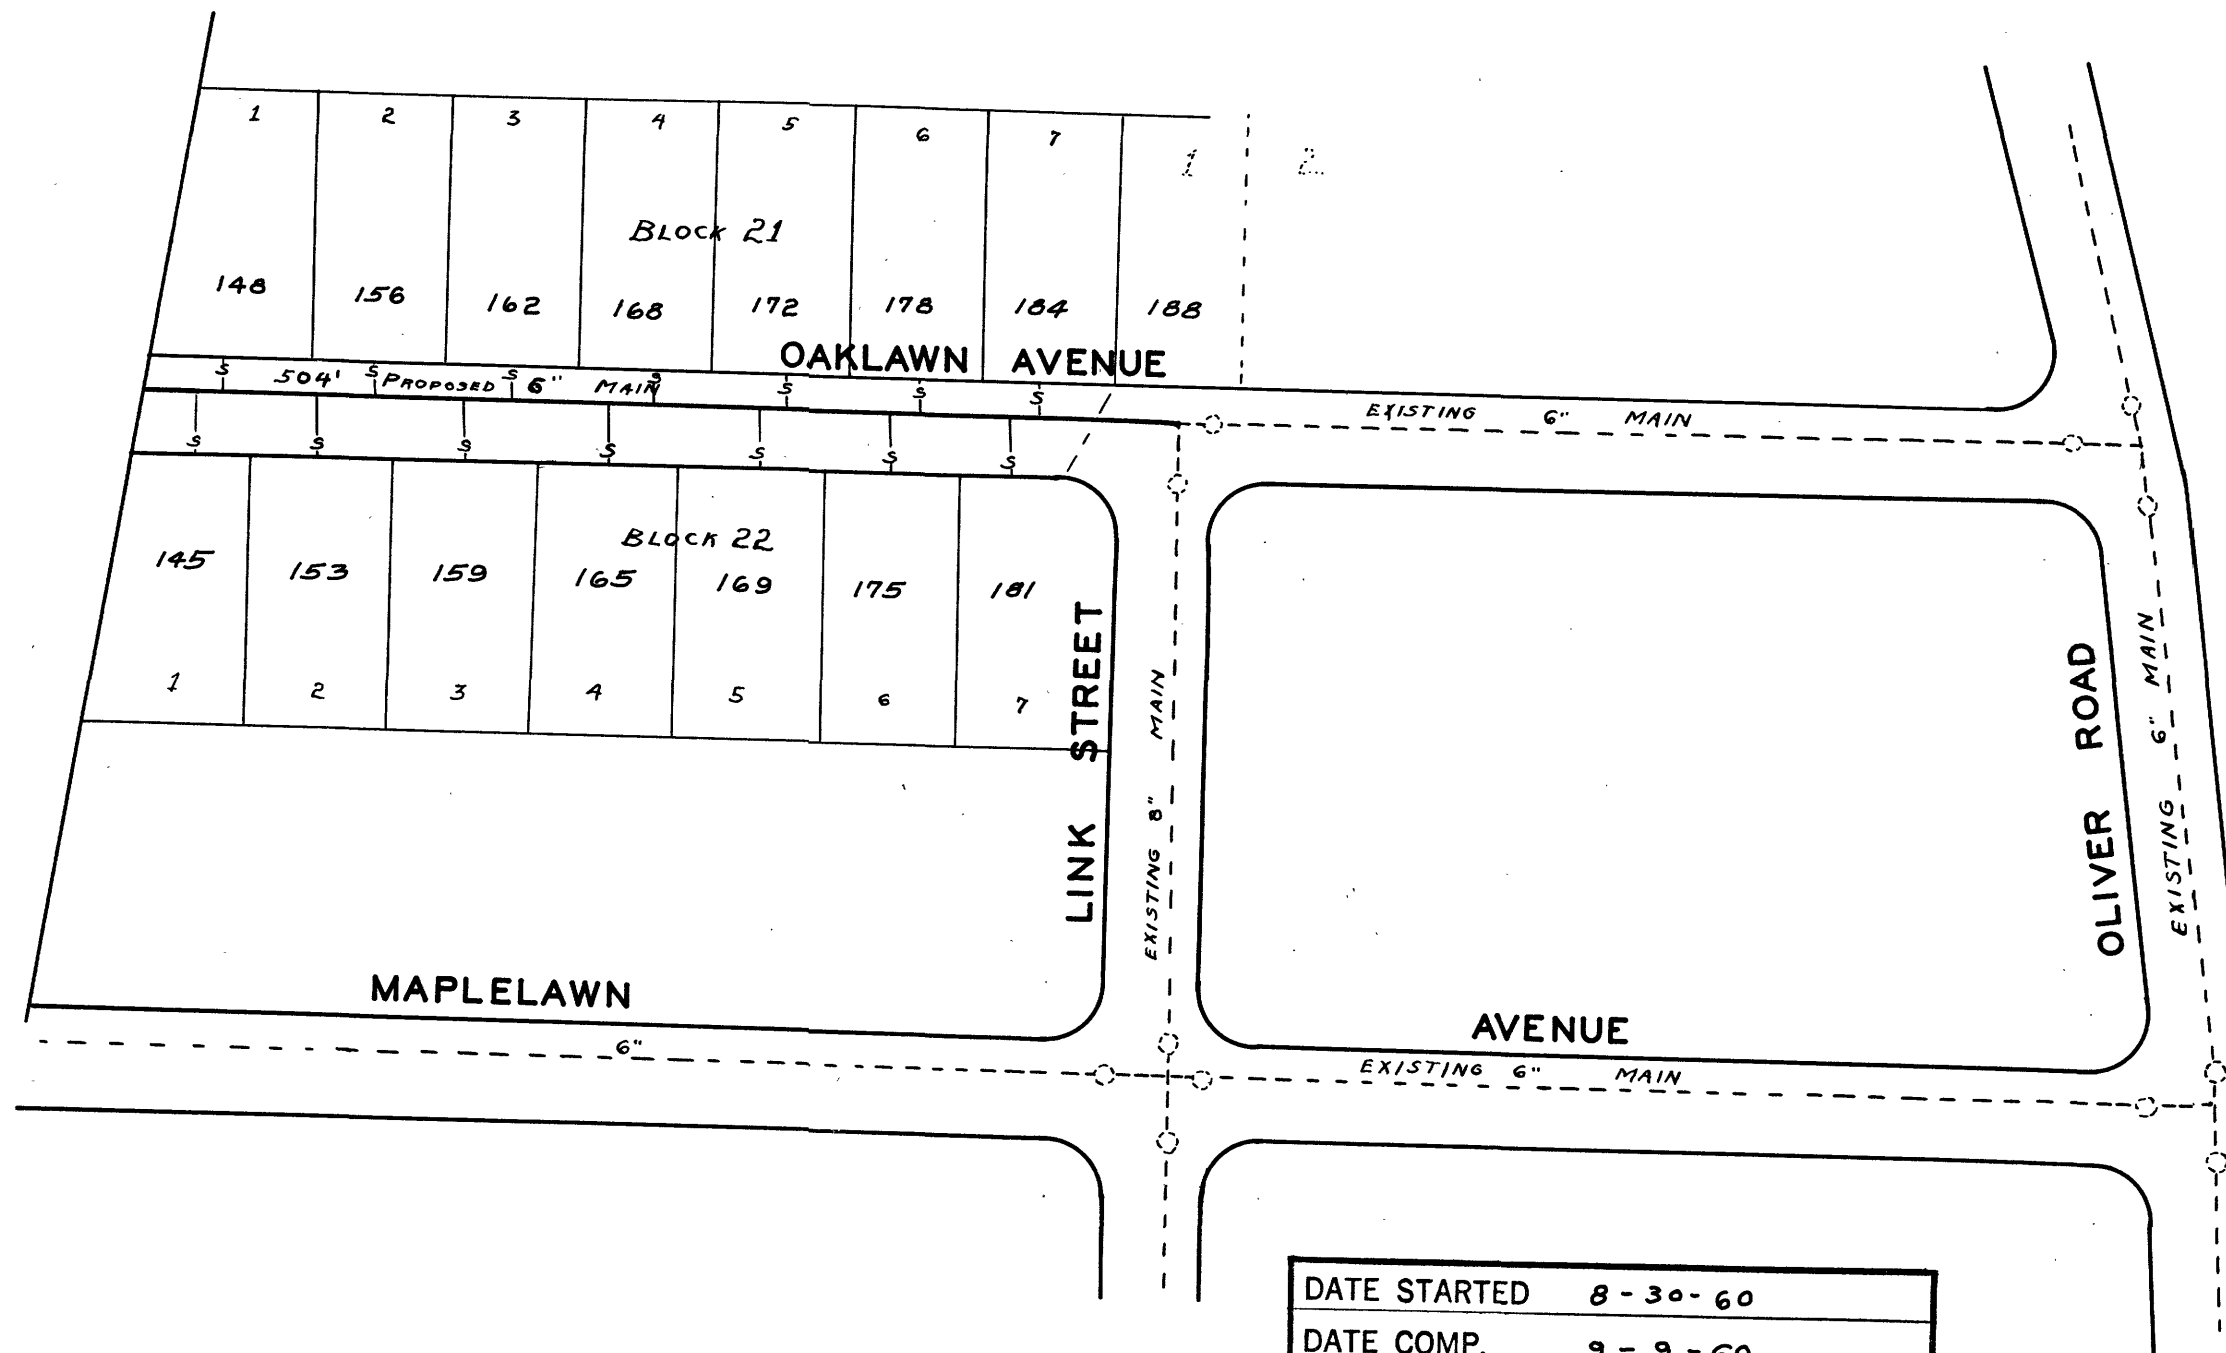

DATE STARTED 8-30-60				
DATE COMP. 9-9-60				
FEET MAIN	SIZE	VALVE	VAULT	BOX
504	6"	0	0	0
F. H. COMP.				
F. H. STUB ONLY				
SERV. INS. BY: Gimbert & Gimbert				
MAINS INS. BY: " " "				
NO. 3/4" SERV. INS. 14				
CITY OR CO. CITY				
DEPT. INSP. D.T.M. & M.L.C.				

L. E. Pillow
 MGR. ROANOKE WATER DEPARTMENT
W. K. Sensbach
 AGENT FOR ROANOKE PLANNING COMM.
H. Cletus Broyles
 CITY ENGINEER OF ROANOKE
James J. Whitworth
 DIRECTOR OF PUBLIC WORKS

6/21/60
 DATE
 6/21/60
 DATE
 6/21/60
 DATE
 6/21/60
 DATE

WATER DEPARTMENT
 CITY OF ROANOKE, VA.
 BRENTWOOD SECTION NO. 5
 SCALE - 1" = 100'
 DRAWN BY E.L.A. JUNE, 20, 1960

INDIST. MAP No. 320