


W. Hamilt
MGR. ROANOKE WATER DEPARTMENT
James J. Barnes
AGENT FOR ROANOKE PLANNING COMM.
ASST. CITY ENGINEER OF ROANOKE VIRGINIA
H. Clitus Broyles
DIRECTOR OF PUBLIC WORKS

7-24-68
DATE
9-25-68
DATE
9-25-68
DATE
9-25-68
DATE

EXISTING 8" MAIN
SERPENTINE RD.
EXISTING 8" MAIN
RICHLIEU AVE

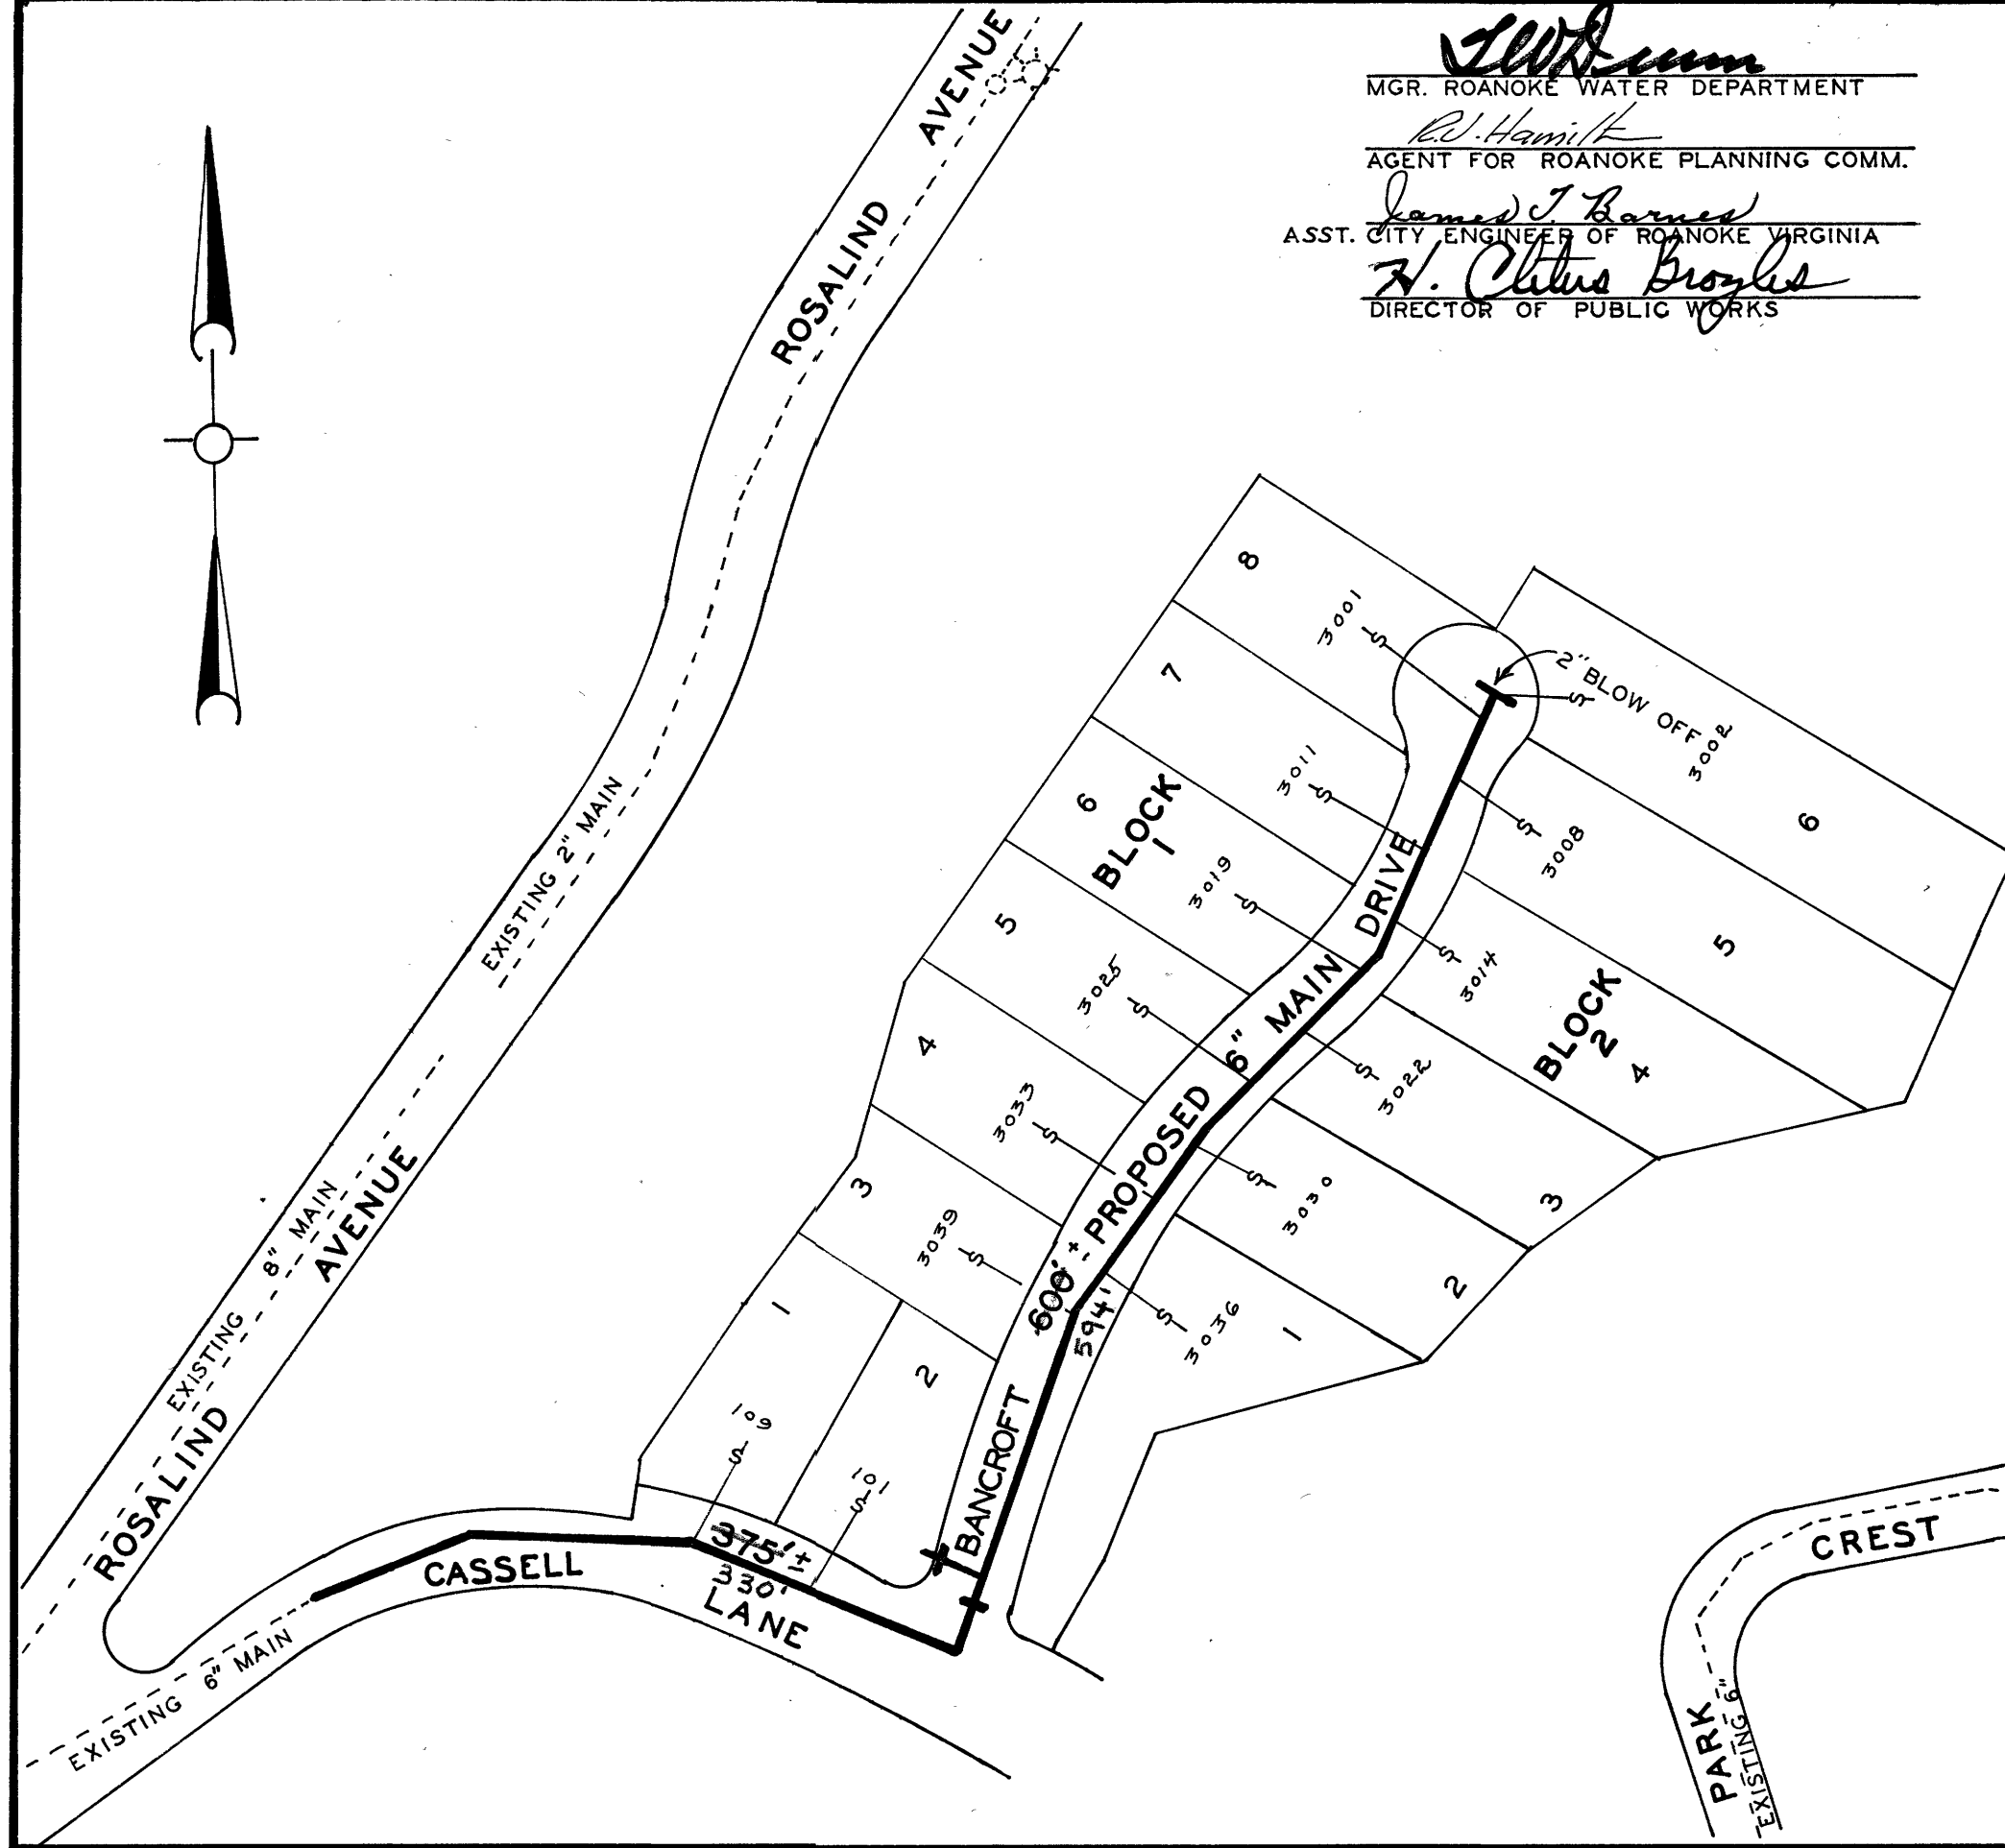

DATE STARTED 12/18/1968				
DATE COMP. APRIL 6/2/1969				
FEET MAIN	SIZE	VALVE	VAULT	BOX
924'	6"	1	1	
Blow off	2"	1		1
F. H. COMP.				
F. H. STUB ONLY	1			
SERV. INS. BY:	J. P. Turner			
MAINS INS. BY:	J. P. Turner			
NO. 3/4" SERV. INS.	14			
CITY OR CO.	CITY			
DEPT. INSP.	H. M. CORRELL			

WATER DEPARTMENT
CITY OF ROANOKE, VA.
CHESTNUT HILLS SECT. #6
SCALE 1"=100'
DRAWN BY - C. G. C. NOV. 15, 1967

DIST. MAPS-108-410

67-34

revised