


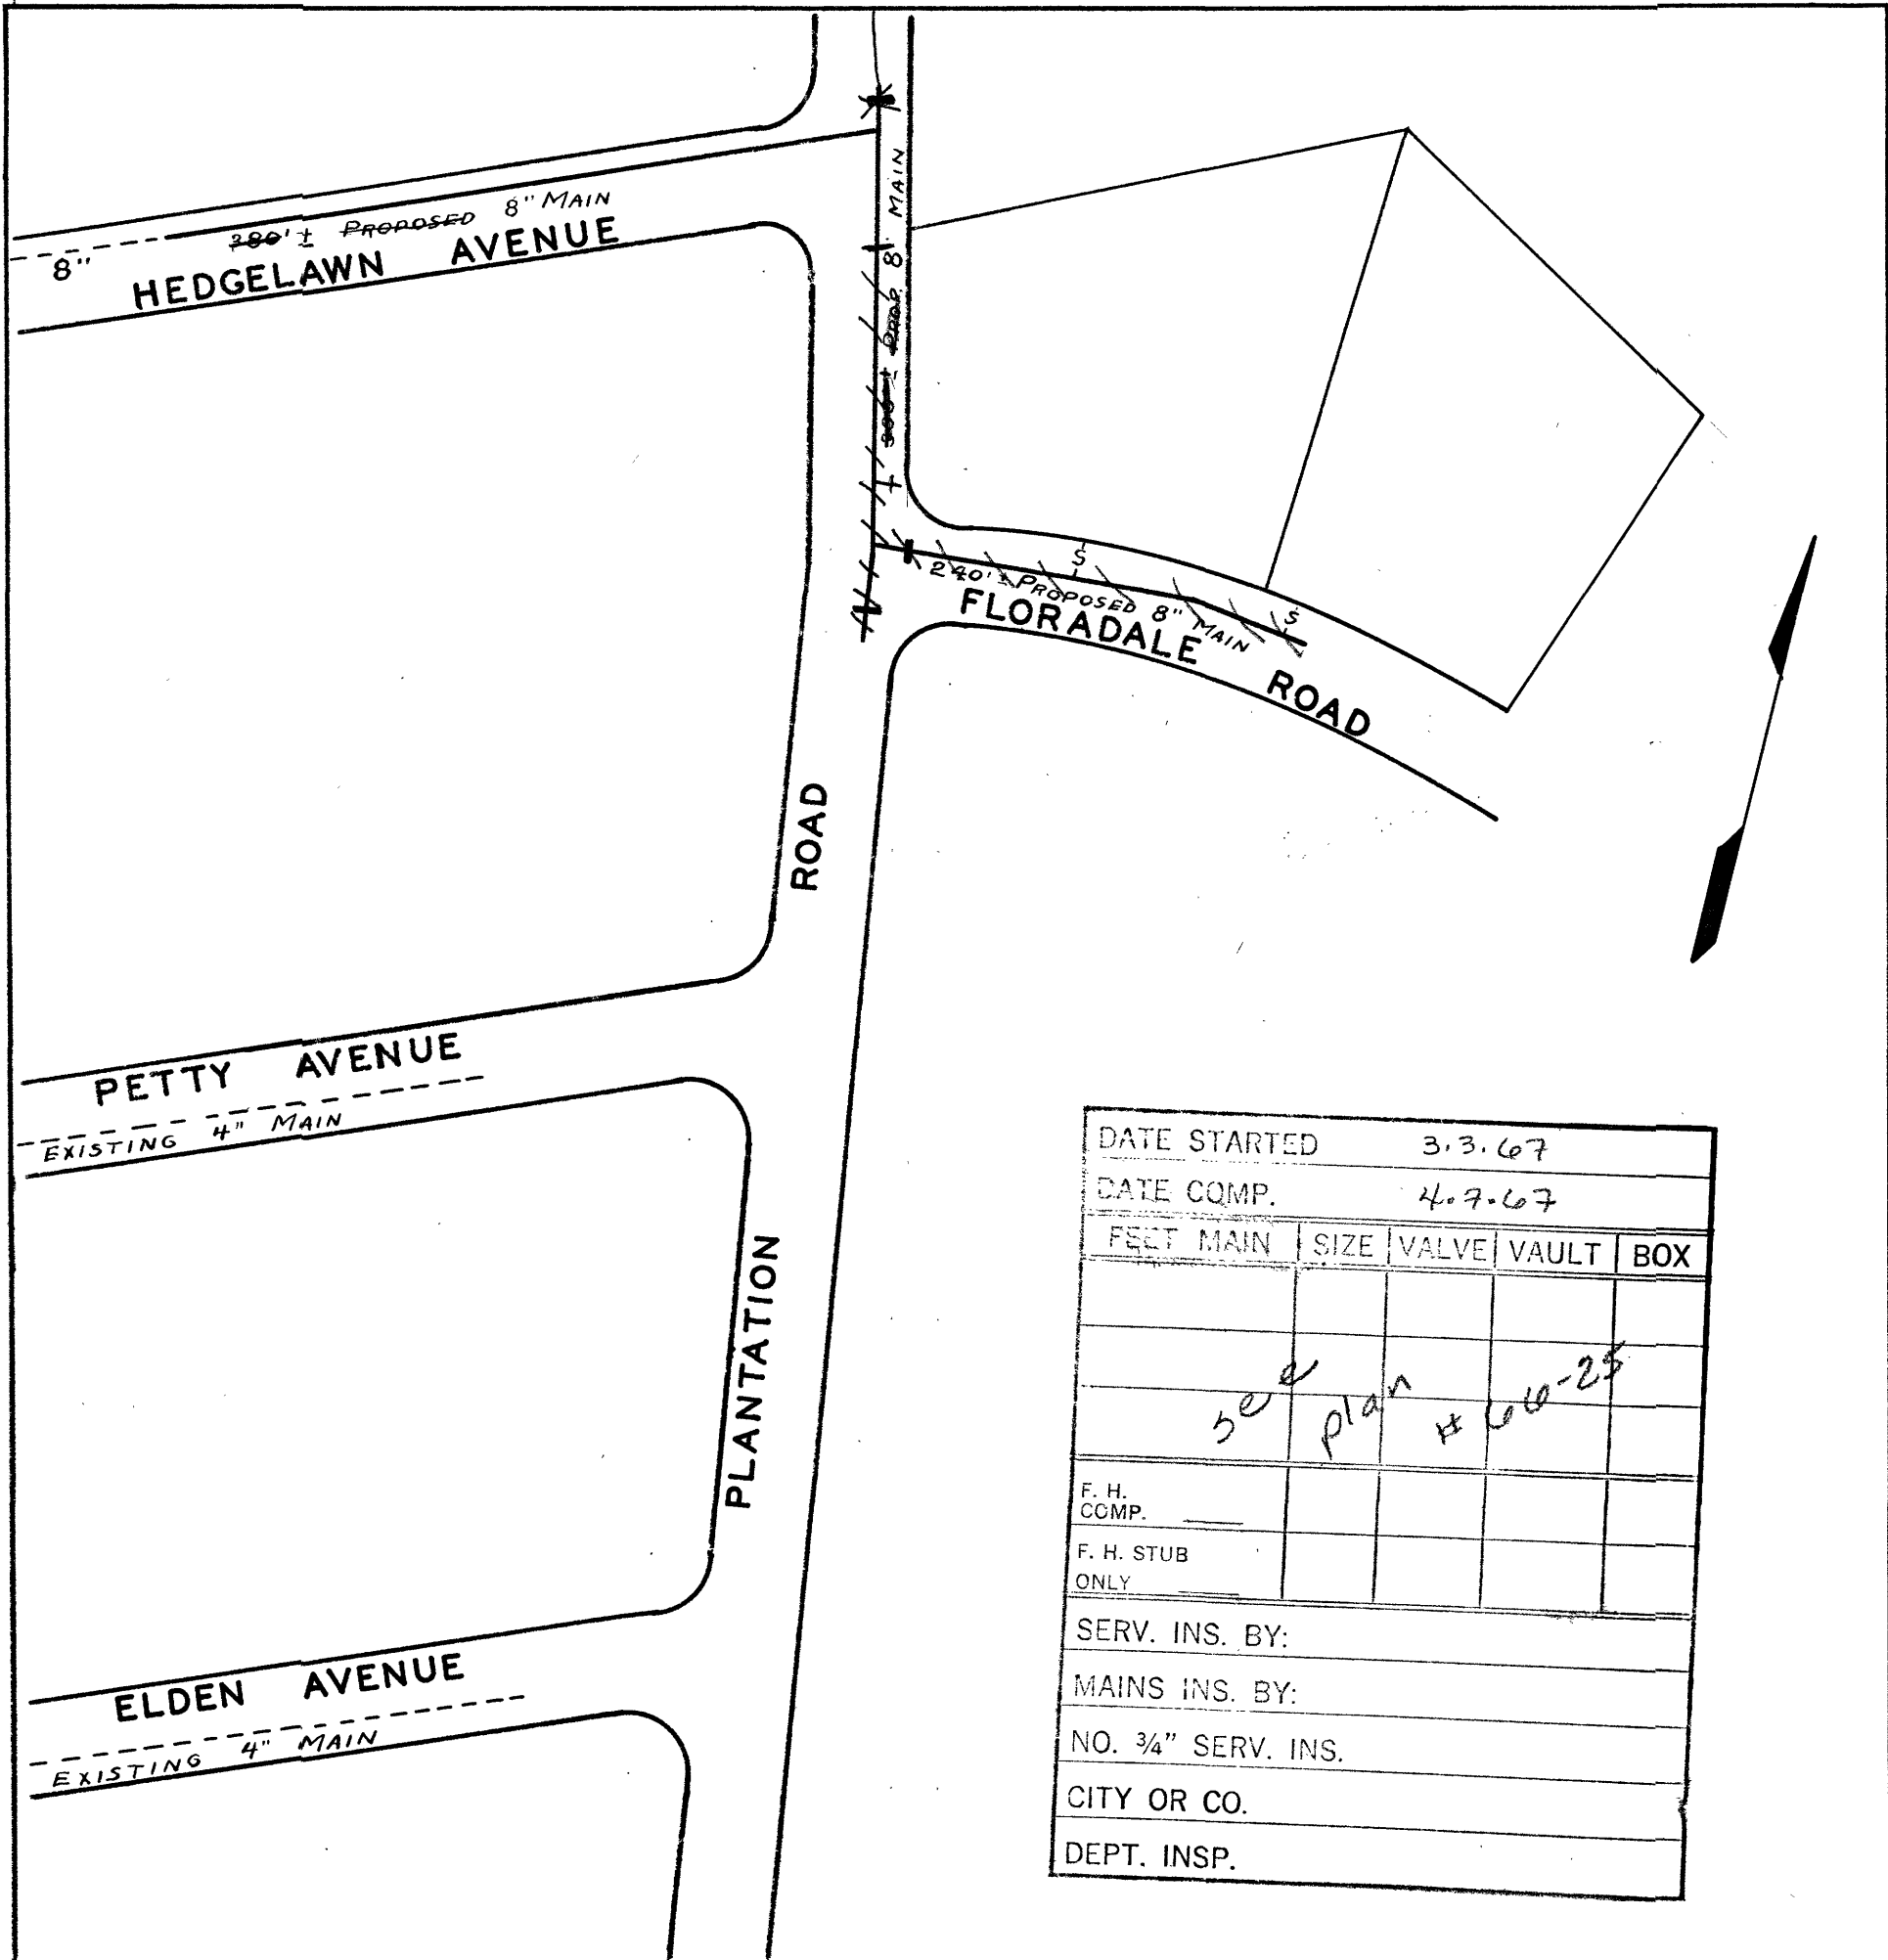

 MGR. ROANOKE WATER DEPT.

 AGENT FOR ROANOKE PLANNING COMM.

 CITY ENGINEER OF ROANOKE VA.

 DIRECTOR OF PUBLIC WORKS

 DATE

 DATE

 DATE

 DATE

WATER DEPARTMENT
 CITY OF ROANOKE, VA.
 FLORADALE ROAD N.E.
 SCALE- 1"=100'
 DRAWN BY E.L.A. FEBRUARY, 21, 1964

Project Not installed until 1967
 DIST. MAP # 46
 see plan # 66-25
 VOID 64-7