


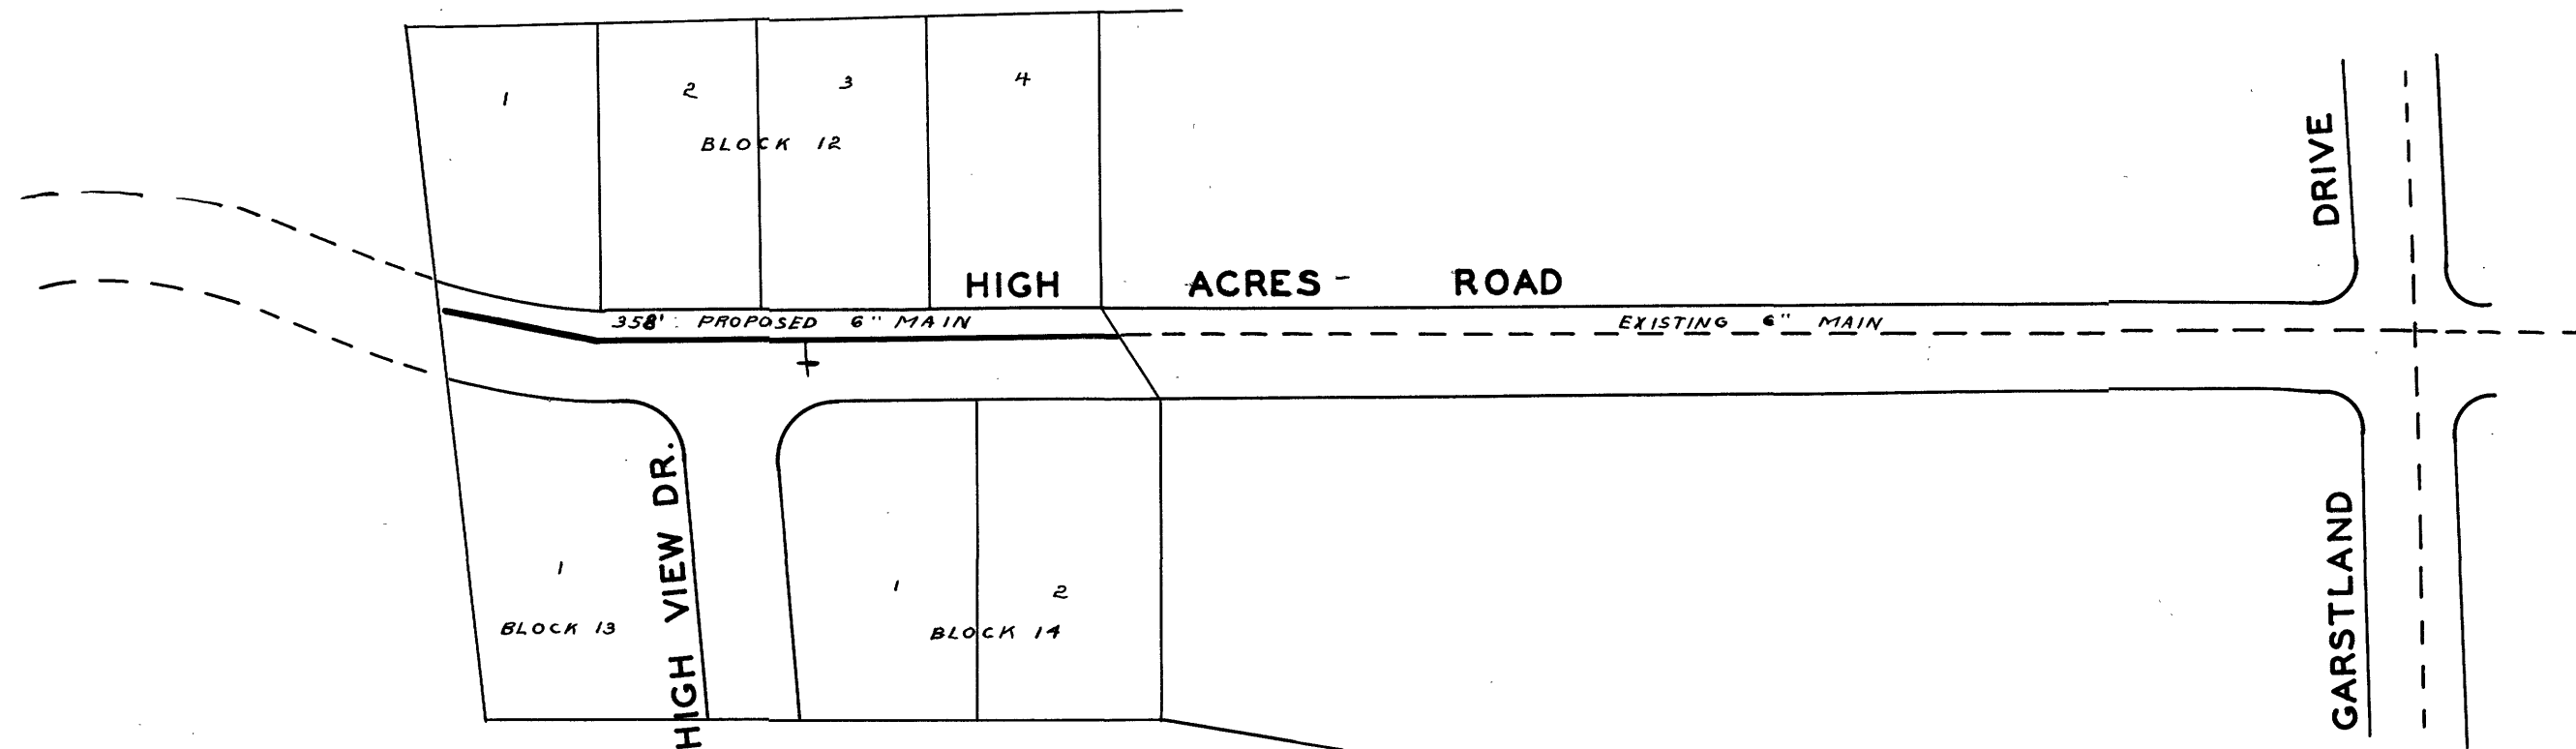

L. E. Pillaw
 MGR. ROANOKE WATER DEPT.
W. K. Sinsbach
 AGENT FOR ROANOKE PLANNING COMM.
H. Clatus Broyles
 CITY ENGINEER OF ROANOKE, VA.
John J. Montanelli
 DIRECTOR OF PUBLIC WORKS

6-10-60
 DATE
6-10-60
 DATE
6-10-60
 DATE
6-10-60
 DATE

DATE STARTED <i>July, 7, 1960</i>				
DATE COMP. <i>July, 20, 1960</i>				
FEET MAIN	SIZE	VALVE	VAULT	BOX
358'	6"	0	0	0
F. H. COMP.				
F. H. STUB ONLY	6"	1	1	
SERV. INS. BY: <i>Gimbert & Gimbert</i>				
MAINS INS. BY: <i>Gimbert & Gimbert</i>				
NO. 3/4" SERV. INS. <i>7</i>				
CITY OR CO. <i>COUNTY</i>				
DEPT. INSP. <i>D. T. M.</i>				

WATER DEPARTMENT
 CITY OF ROANOKE, VA.
 HEMLOCK HILLS
 SECT. NO. 6
 SCALE- 1"=100'
 DRAWN BY E.L.A. JUNE, 9, 1960

ON DIST. MAP NO. 4