


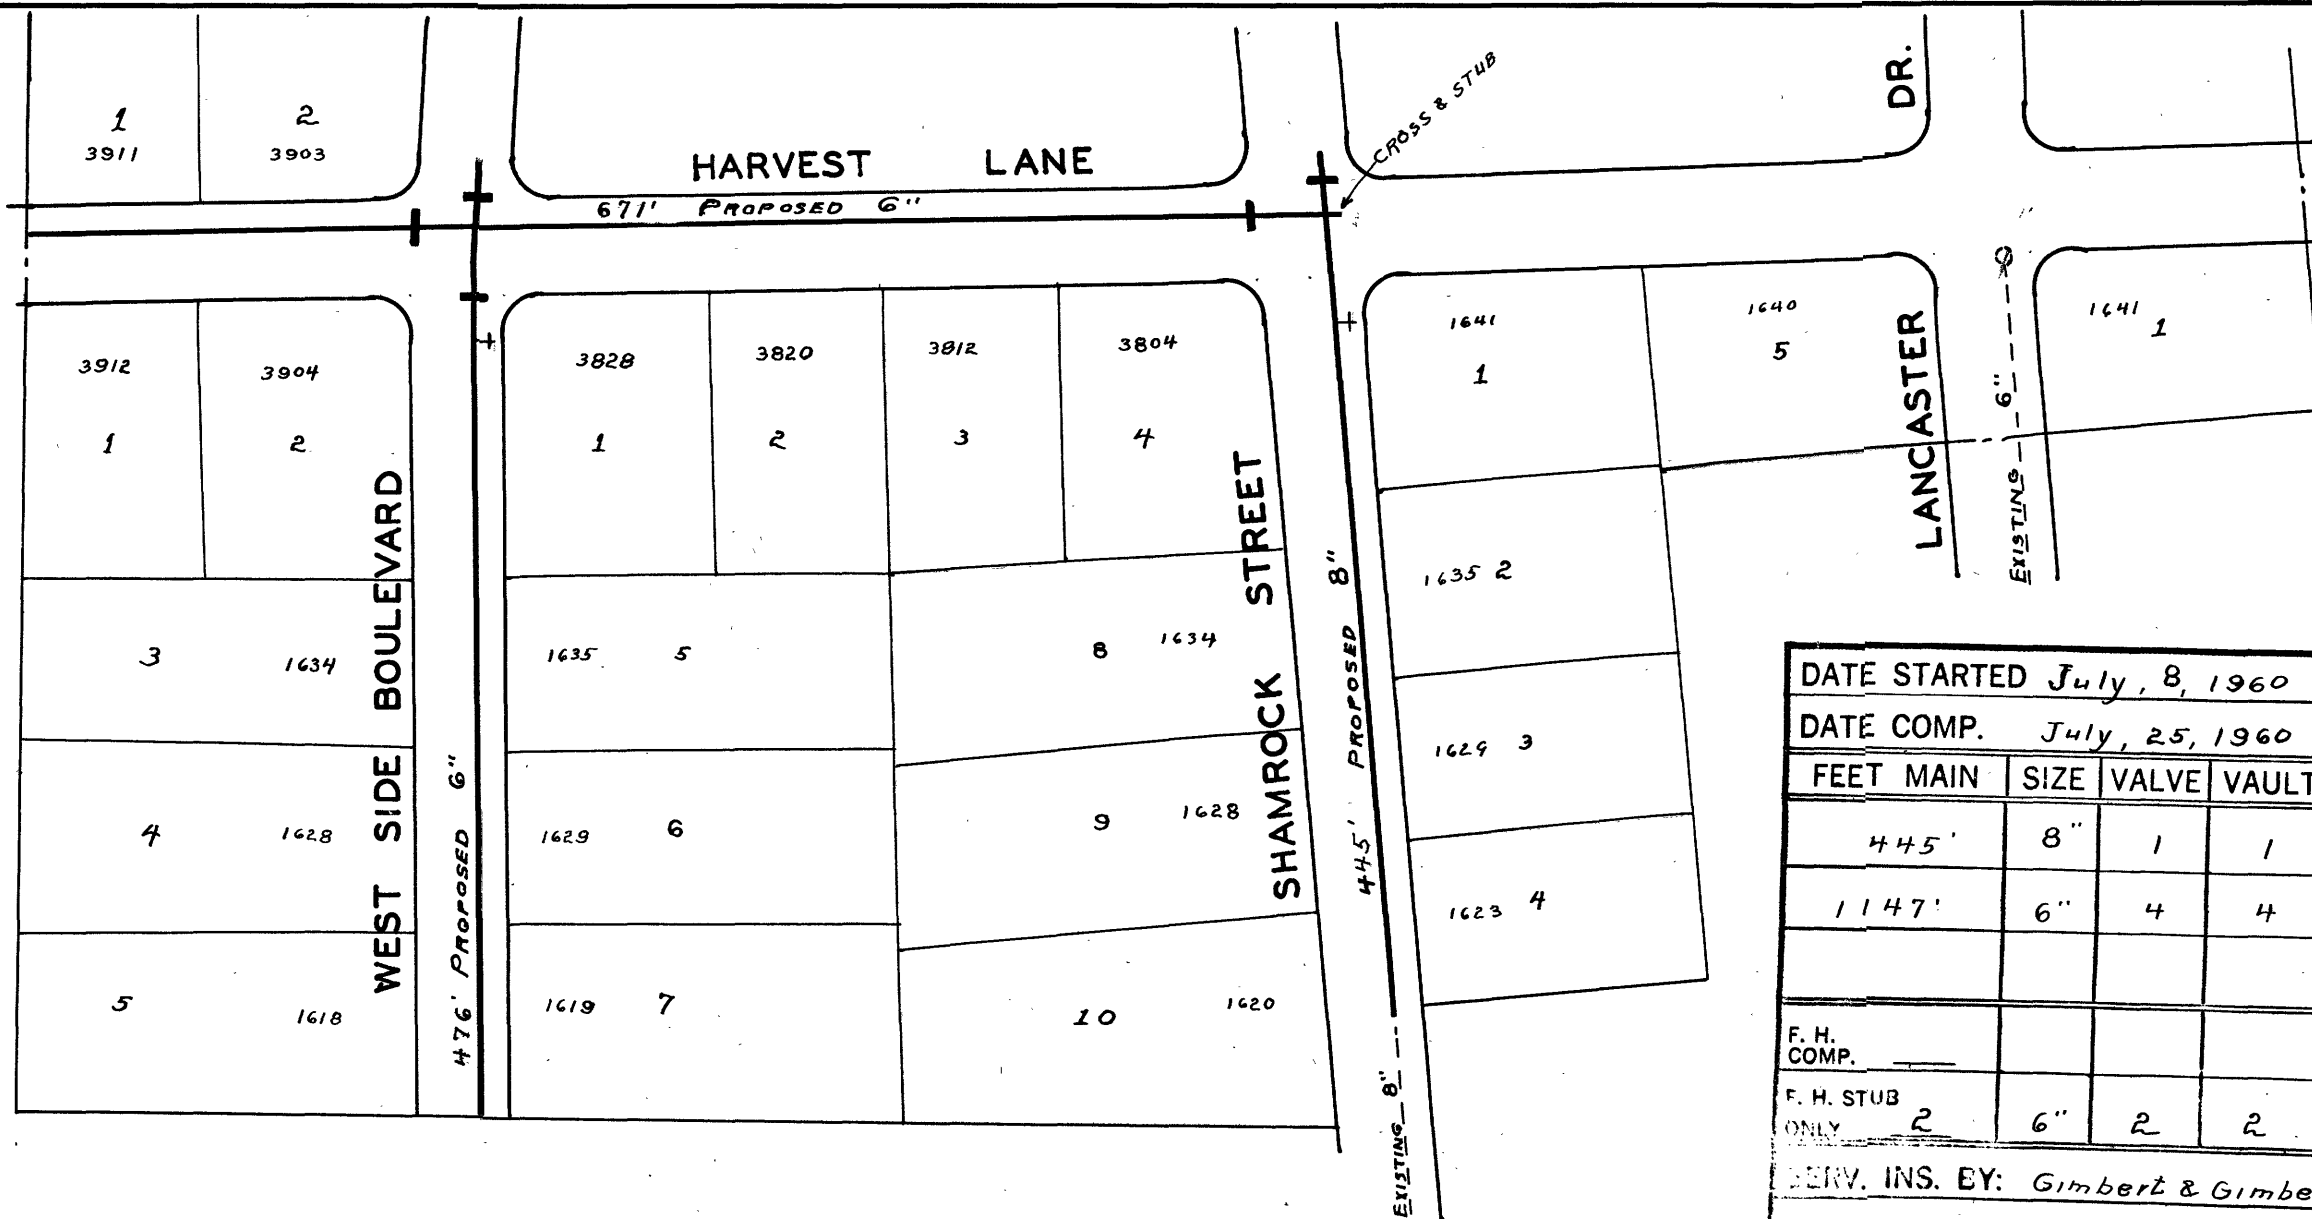

DATE STARTED July, 8, 1960				
DATE COMP. July, 25, 1960				
FEET MAIN	SIZE	VALVE	VAULT	BOX
445'	8"	1	1	0
1147'	6"	4	4	0
F. H. COMP.				
F. H. STUB ONLY 2	6"	2	2	0
SERV. INS. BY: Gimbert & Gimbert				
MAINS INS. BY: Gimbert & Gimbert				
NO. 3/4" SERV. INS. 24				
CITY OR CO. COUNTY				
DEPT. INSP. D. T. M.				

R. E. Pillow
MGR. ROANOKE WATER DEPT.

4-8-60
DATE

W K Sensbach
AGENT FOR ROANOKE PLANNING COMM.

4-8-60
DATE

H. Clitus Broyles
CITY ENGINEER OF ROANOKE VA.

4-8-60
DATE

[Signature]
DIRECTOR OF PUBLIC WORKS

4-8-60
DATE

WATER DEPARTMENT
CITY OF ROANOKE, VA.
HERSHBERGER HILLS SECT. 2

SCALE - 1" = 100'
DRAWN BY E.L.A APRIL, 5, 1960