


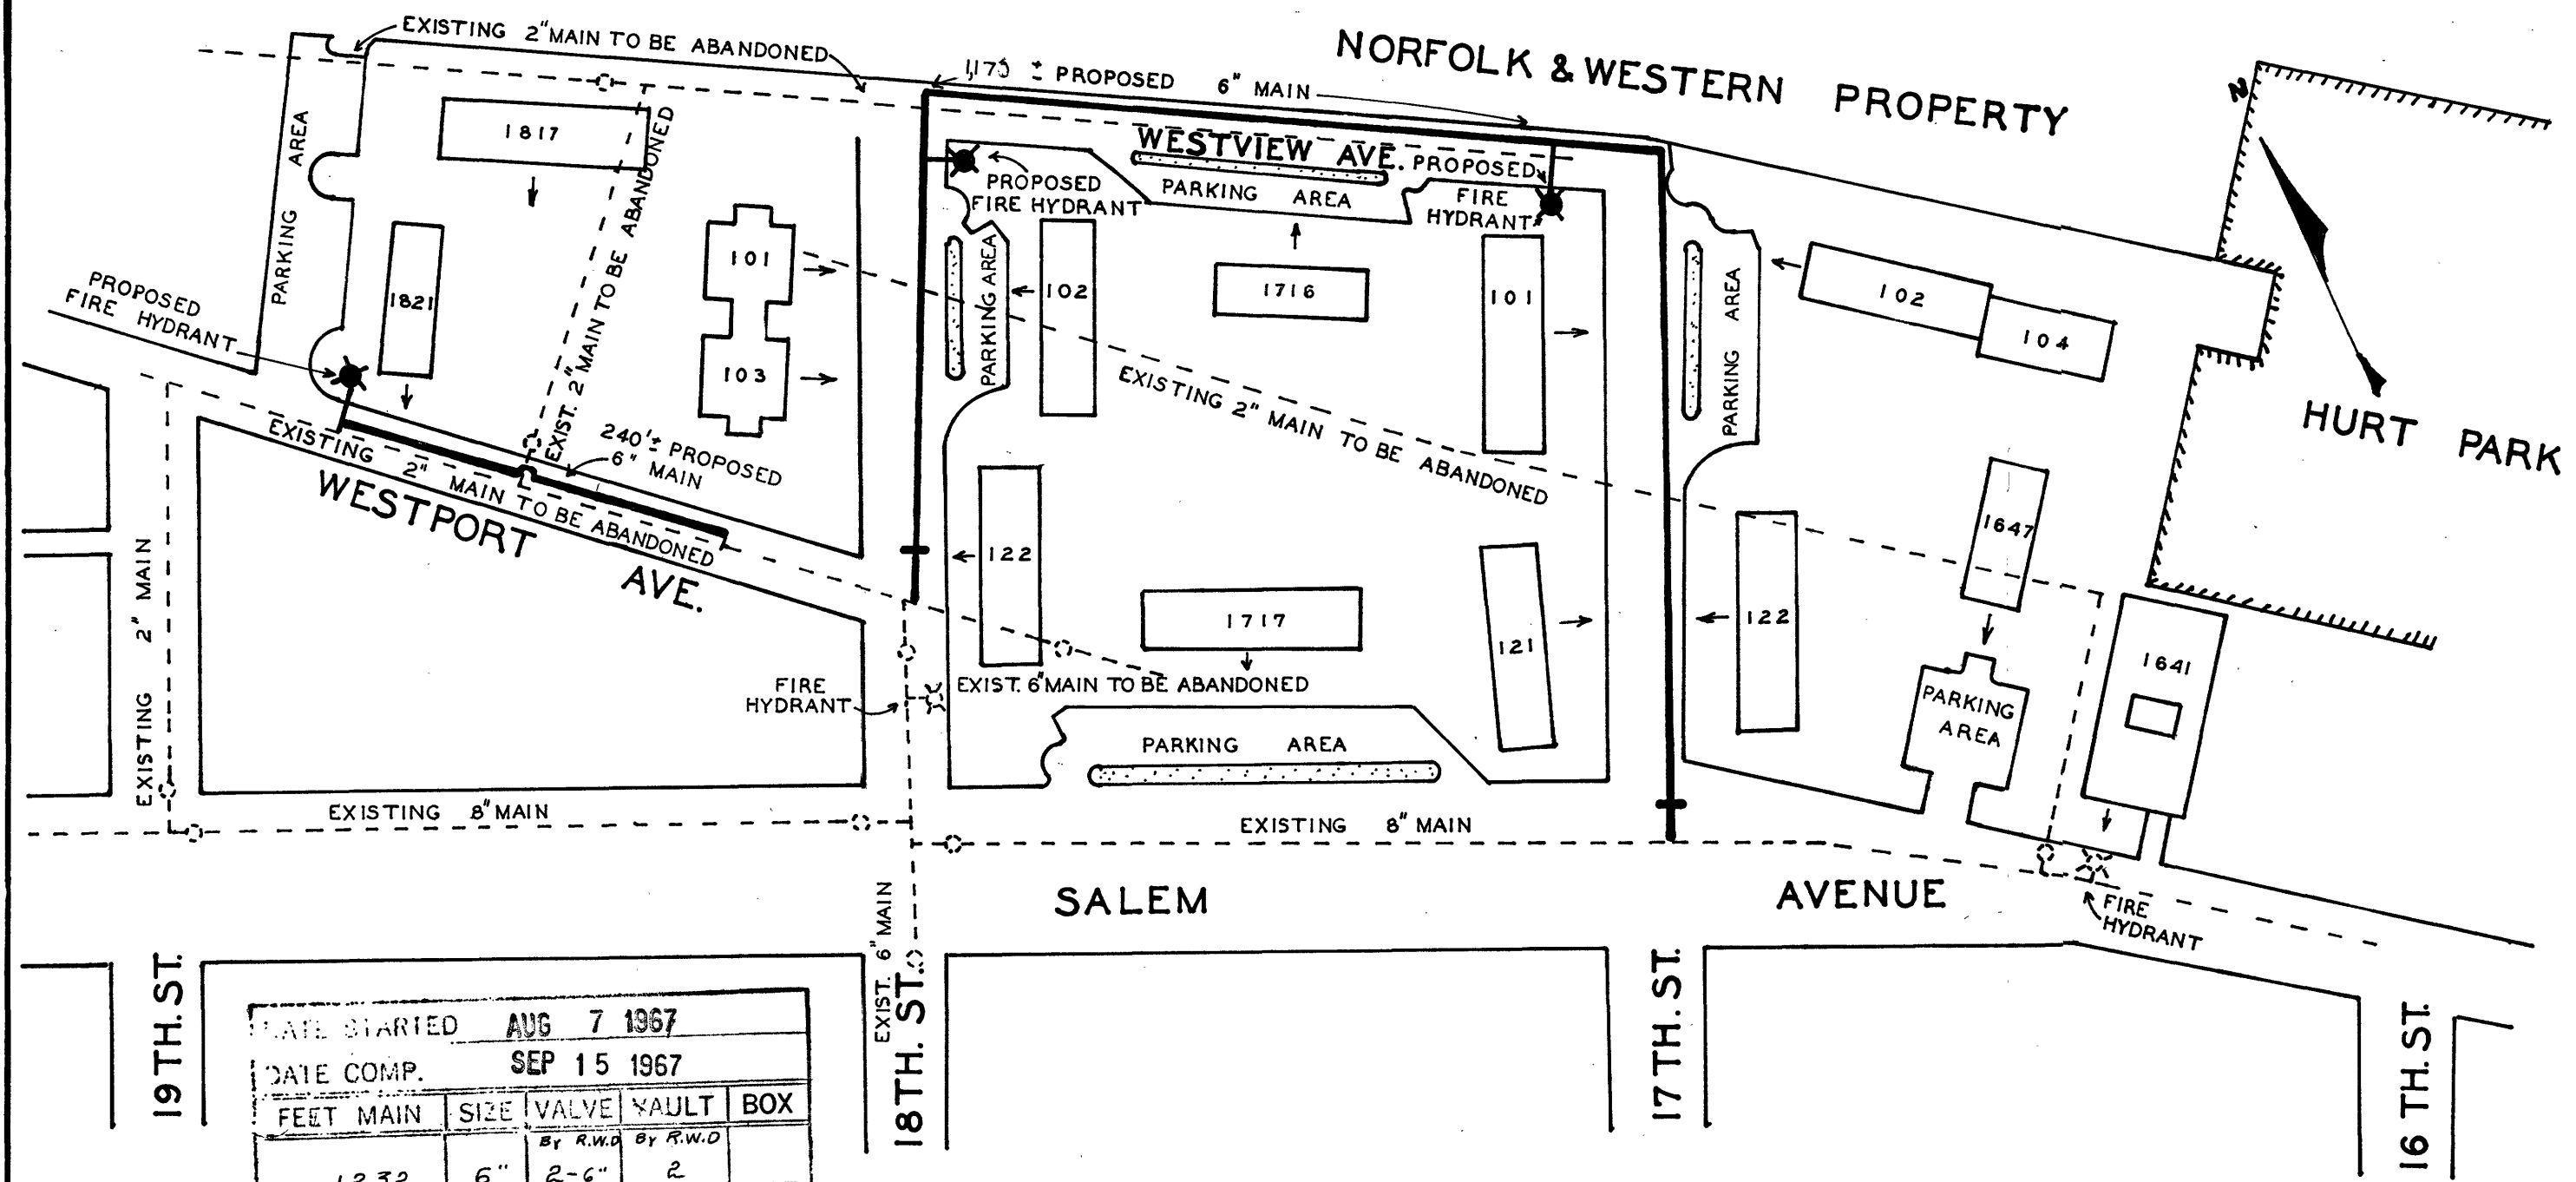

19TH ST.

18TH ST.

17TH ST.

16TH ST.

DATE STARTED		AUG 7 1967			
DATE COMP.		SEP 15 1967			
FEET MAIN	SIZE	VALVE	VAULT	BOX	
1232	6"	By R.W.D. 2-6"	By R.W.D. 2		
F. H. COMP. 3	6"	3	3		
F. H. STUB ONLY					
SERV. INS. BY:					
MAINS INS. BY: LOWE & NELSON PLUMBING					
NO. 3/4" SERV. INS.					
CITY OR CO. CITY					
DEPT. INSP. D. T. MAXIE					

J. A. Brogan
MGR. ROANOKE WATER DEPT.

Dexter N. Smith
AGENT FOR ROANOKE PLANNING COMMS.

William F. Clark
CITY ENGINEER OF ROANOKE, VA.

W. Clitus Broyles
DIRECTOR OF PUBLIC WORKS.

4-13-66
DATE

4-13-66
DATE

4-13-66
DATE

4-14-66
DATE.

WATER DEPARTMENT
CITY OF ROANOKE, VA.
HURT PARK PUBLIC HOUSING
SCALE 1"=100'
DRAWN BY C.G.C APRIL 11, 1966