


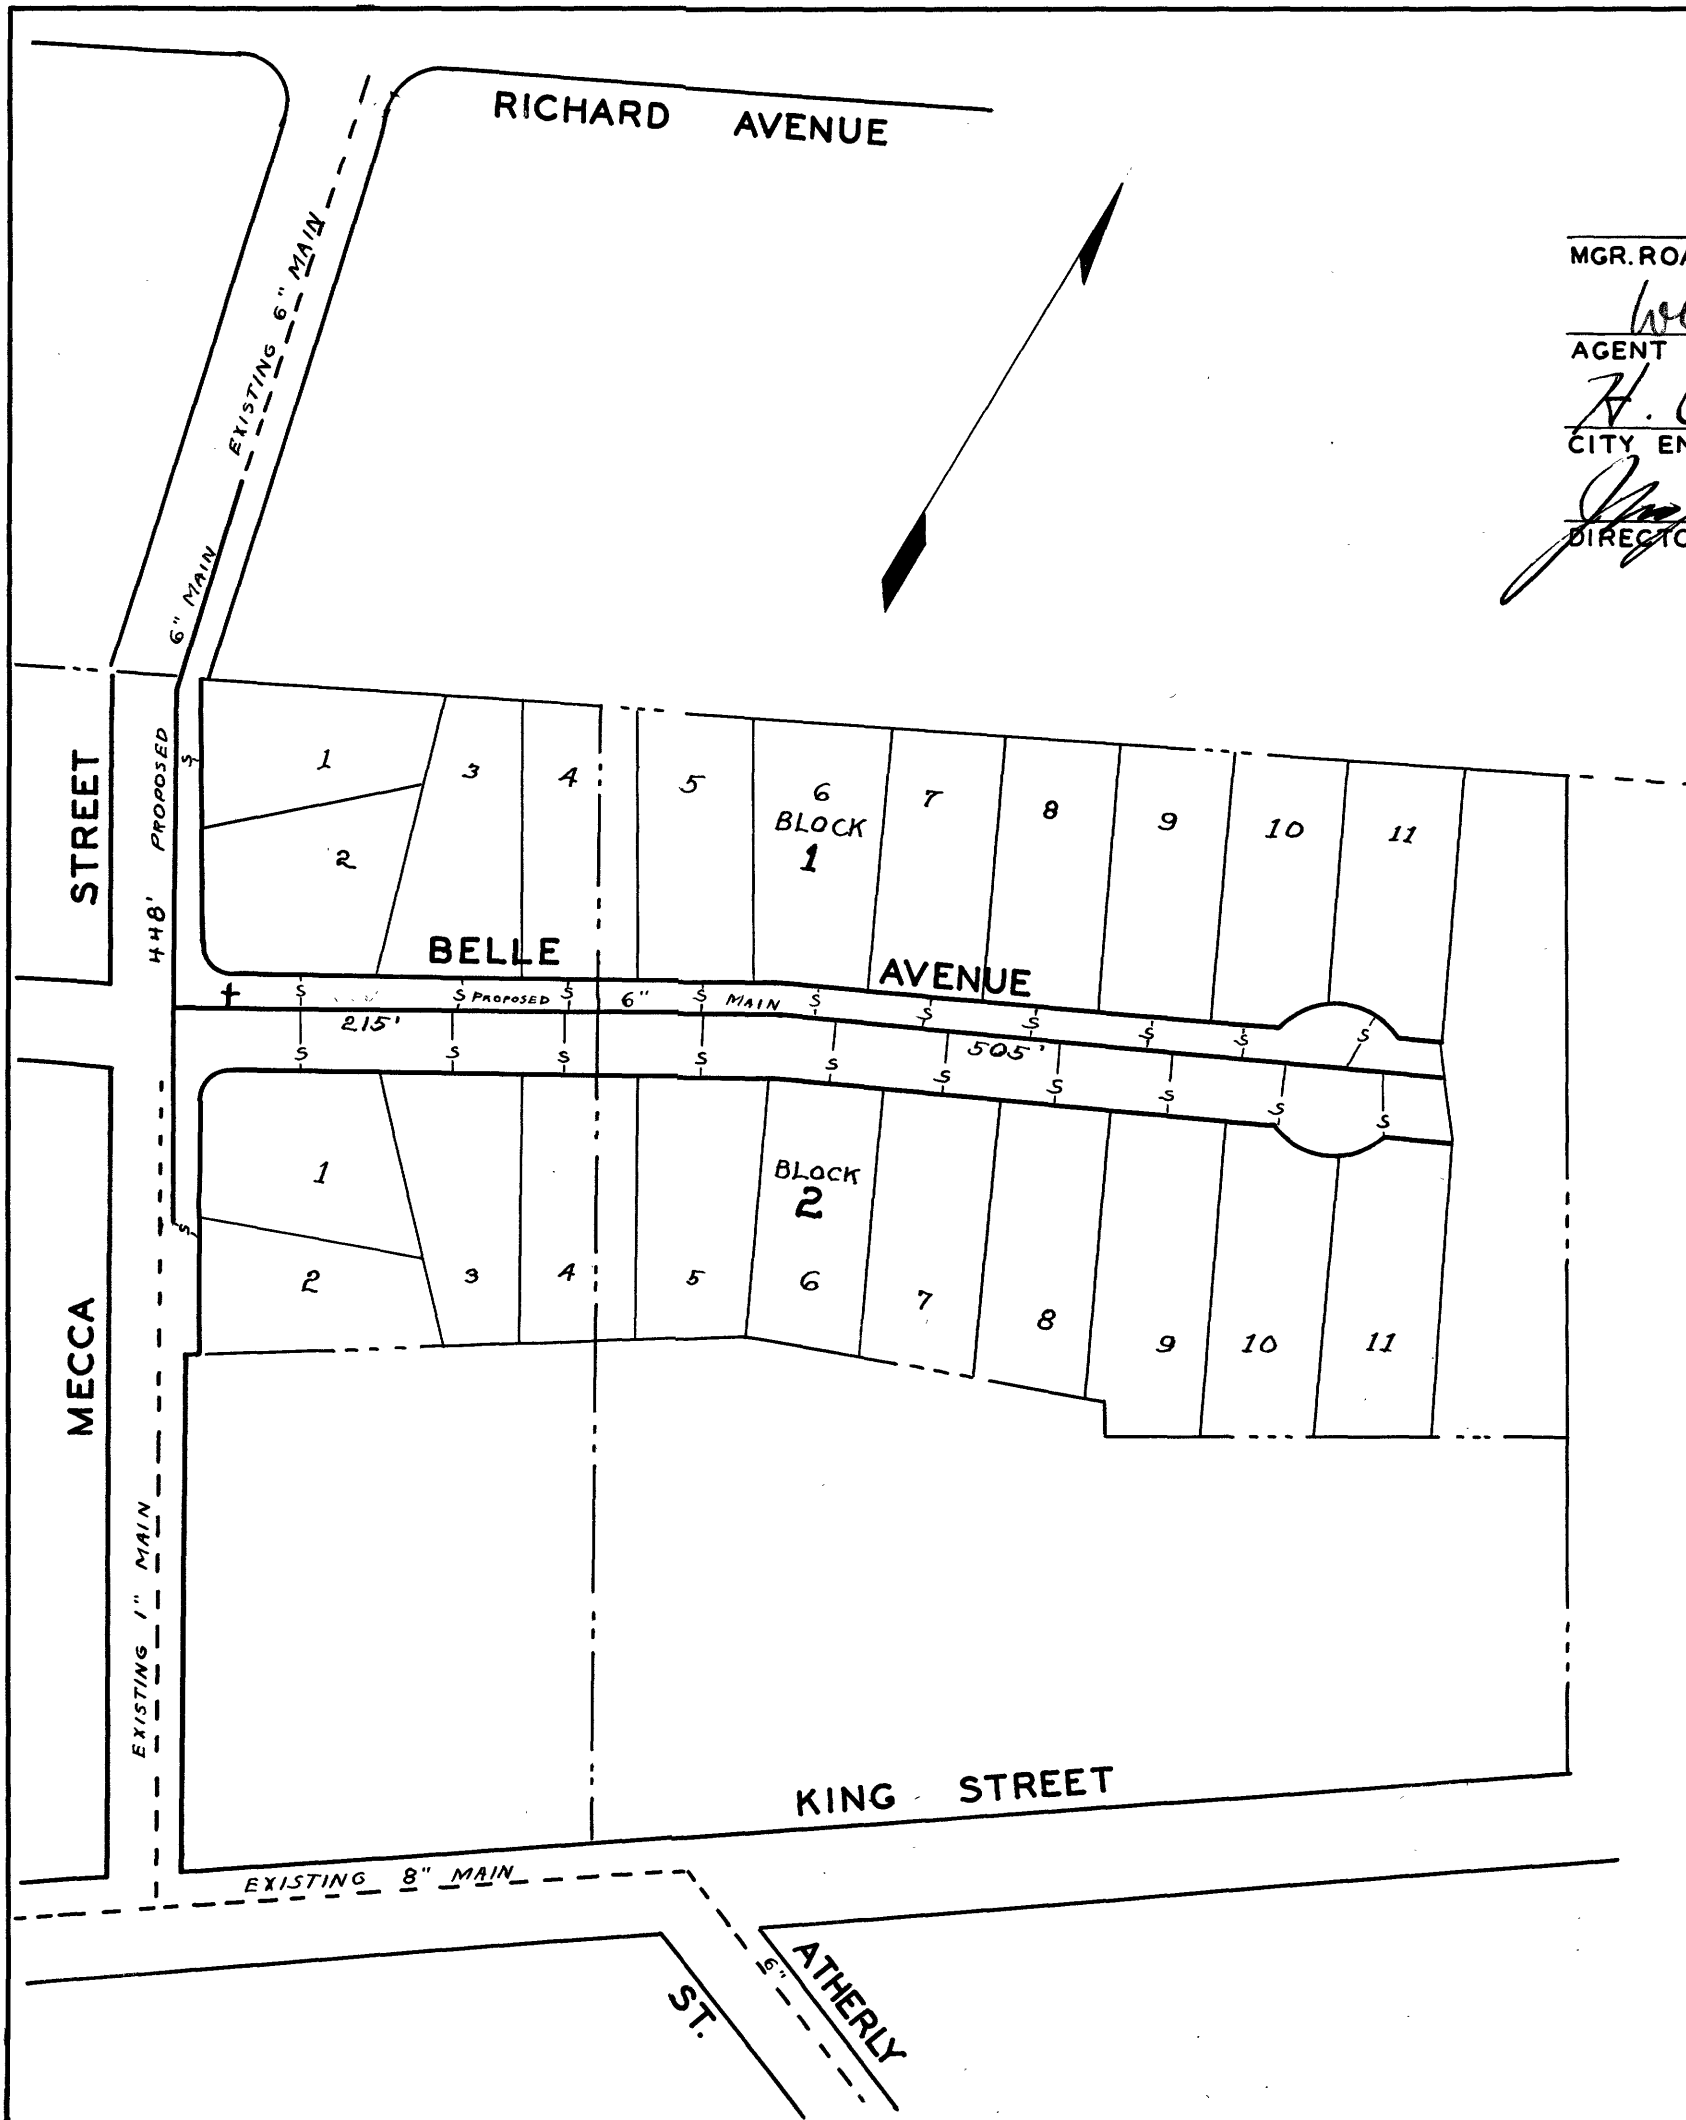

R. E. Pillar
MGR. ROANOKE WATER DEPT.

Wm. K. Sensbach
AGENT FOR ROANOKE PLANNING COMM.

H. Cletus Broyles
CITY ENGINEER OF ROANOKE, VA.

Joe M. Mott
DIRECTOR OF PUBLIC WORKS

5-16-60
DATE

5-16-60
DATE

5-16-60
DATE

5-16-60
DATE

DATE STARTED <i>July, 14, 1960</i>				
DATE COMP. <i>July, 27, 1960</i>				
FEET MAIN	SIZE	VALVE	VAULT	BOX
<i>1168'</i>	<i>6"</i>	<i>2</i>	<i>2</i>	<i>0</i>
F. H. COMP.				
F. H. STUB ONLY	<i>1</i>	<i>6"</i>	<i>1</i>	<i>0</i>
SERV. INS. BY:	<i>R. W. D.</i>			
MAINS INS. BY:	<i>R. W. D.</i>			
NO. 3/4" SERV. INS.	<i>24</i>			
CITY OR CO.	<i>City & County</i>			
DEPT. INSP.	<i>B. R. H.</i>			

WATER DEPARTMENT
CITY OF ROANOKE, VA.
MECCA GARDENS

SCALE - 1"=100'
DRAWN BY E.L.A. MAY 13, 1960

ON DIST MAP

60-24