


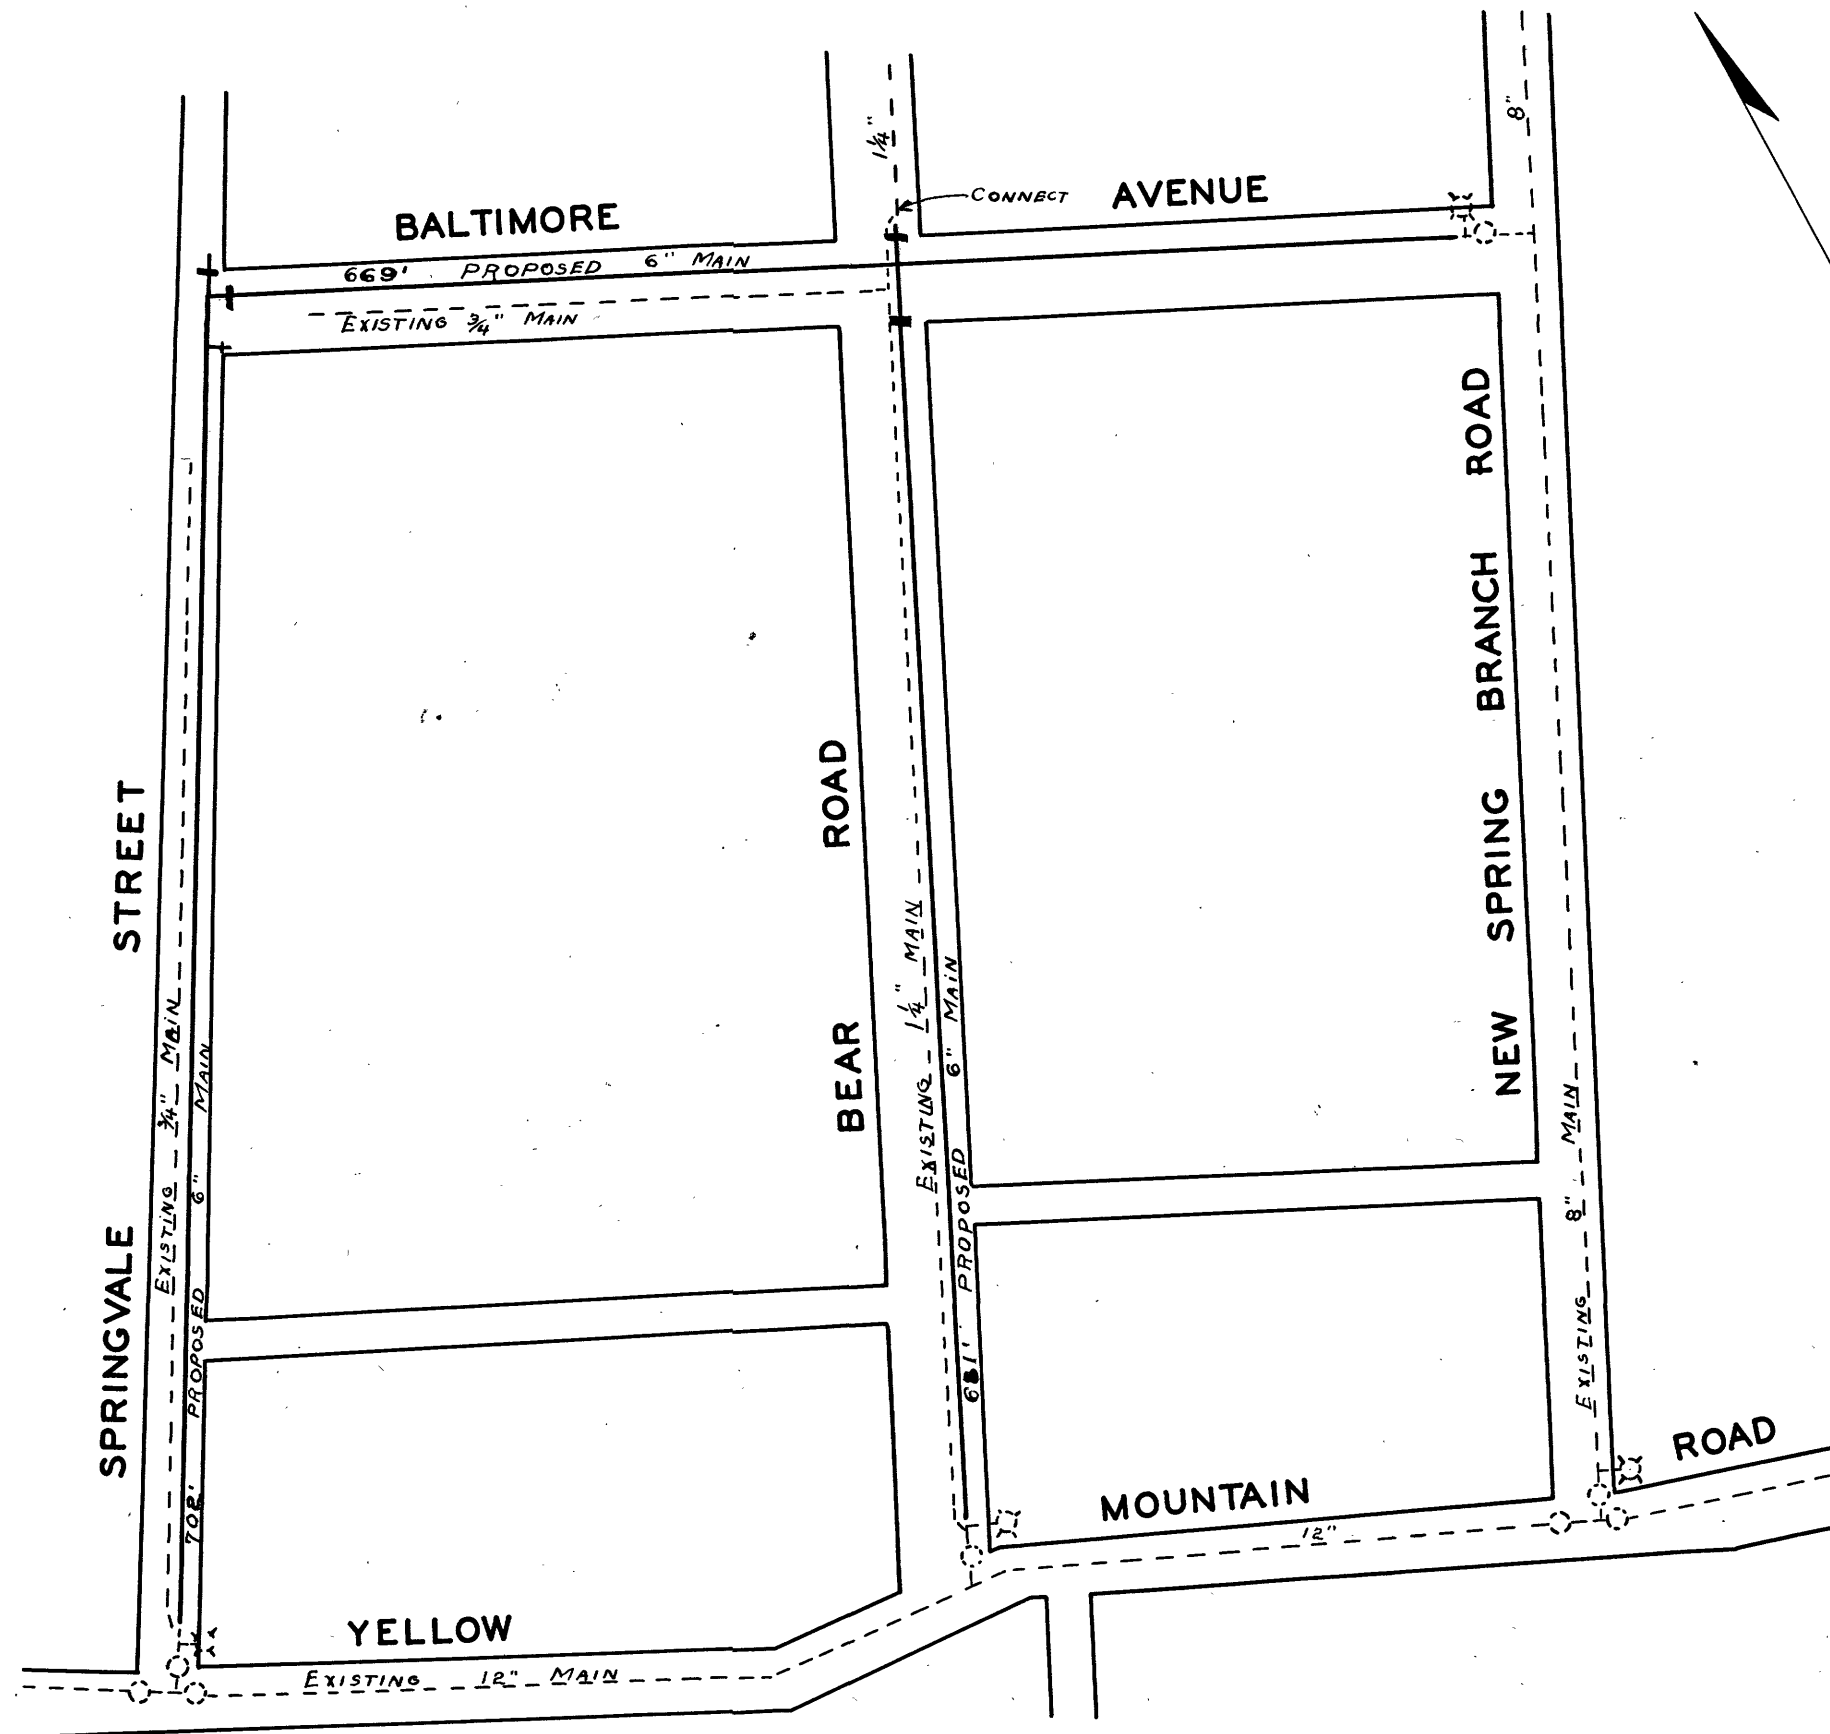

DATE STARTED <i>FEB. 2, 1960</i>				
DATE COMP. <i>MARCH 2, 1960</i>				
FEET MAIN	SIZE	VALVE	VAULT	BOX
<i>2052</i>	<i>6"</i>	<i>4</i>	<i>4</i>	<i>0</i>
F. H. COMP. _____				
F. H. STUB ONLY <i>1</i>	<i>6"</i>	<i>1</i>	<i>1</i>	<i>0</i>
SERV. INS. BY: <i>R.W.</i>				
MAINS INS. BY: <i>R.W.D.</i>				
NO. $\frac{3}{4}$ " SERV. INS.				
CITY OR CO. <i>CITY</i>				
DEPT. INSP. <i>B.R.H.</i>				

WATER DEPARTMENT
 CITY OF ROANOKE, VA.
 SPRINGVALE ST., BEAR RD.
 & BALTIMORE AVE.
 SCALE - 1" = 100'
 DRAWN BY E.L.A. JAN., 28, 1960