


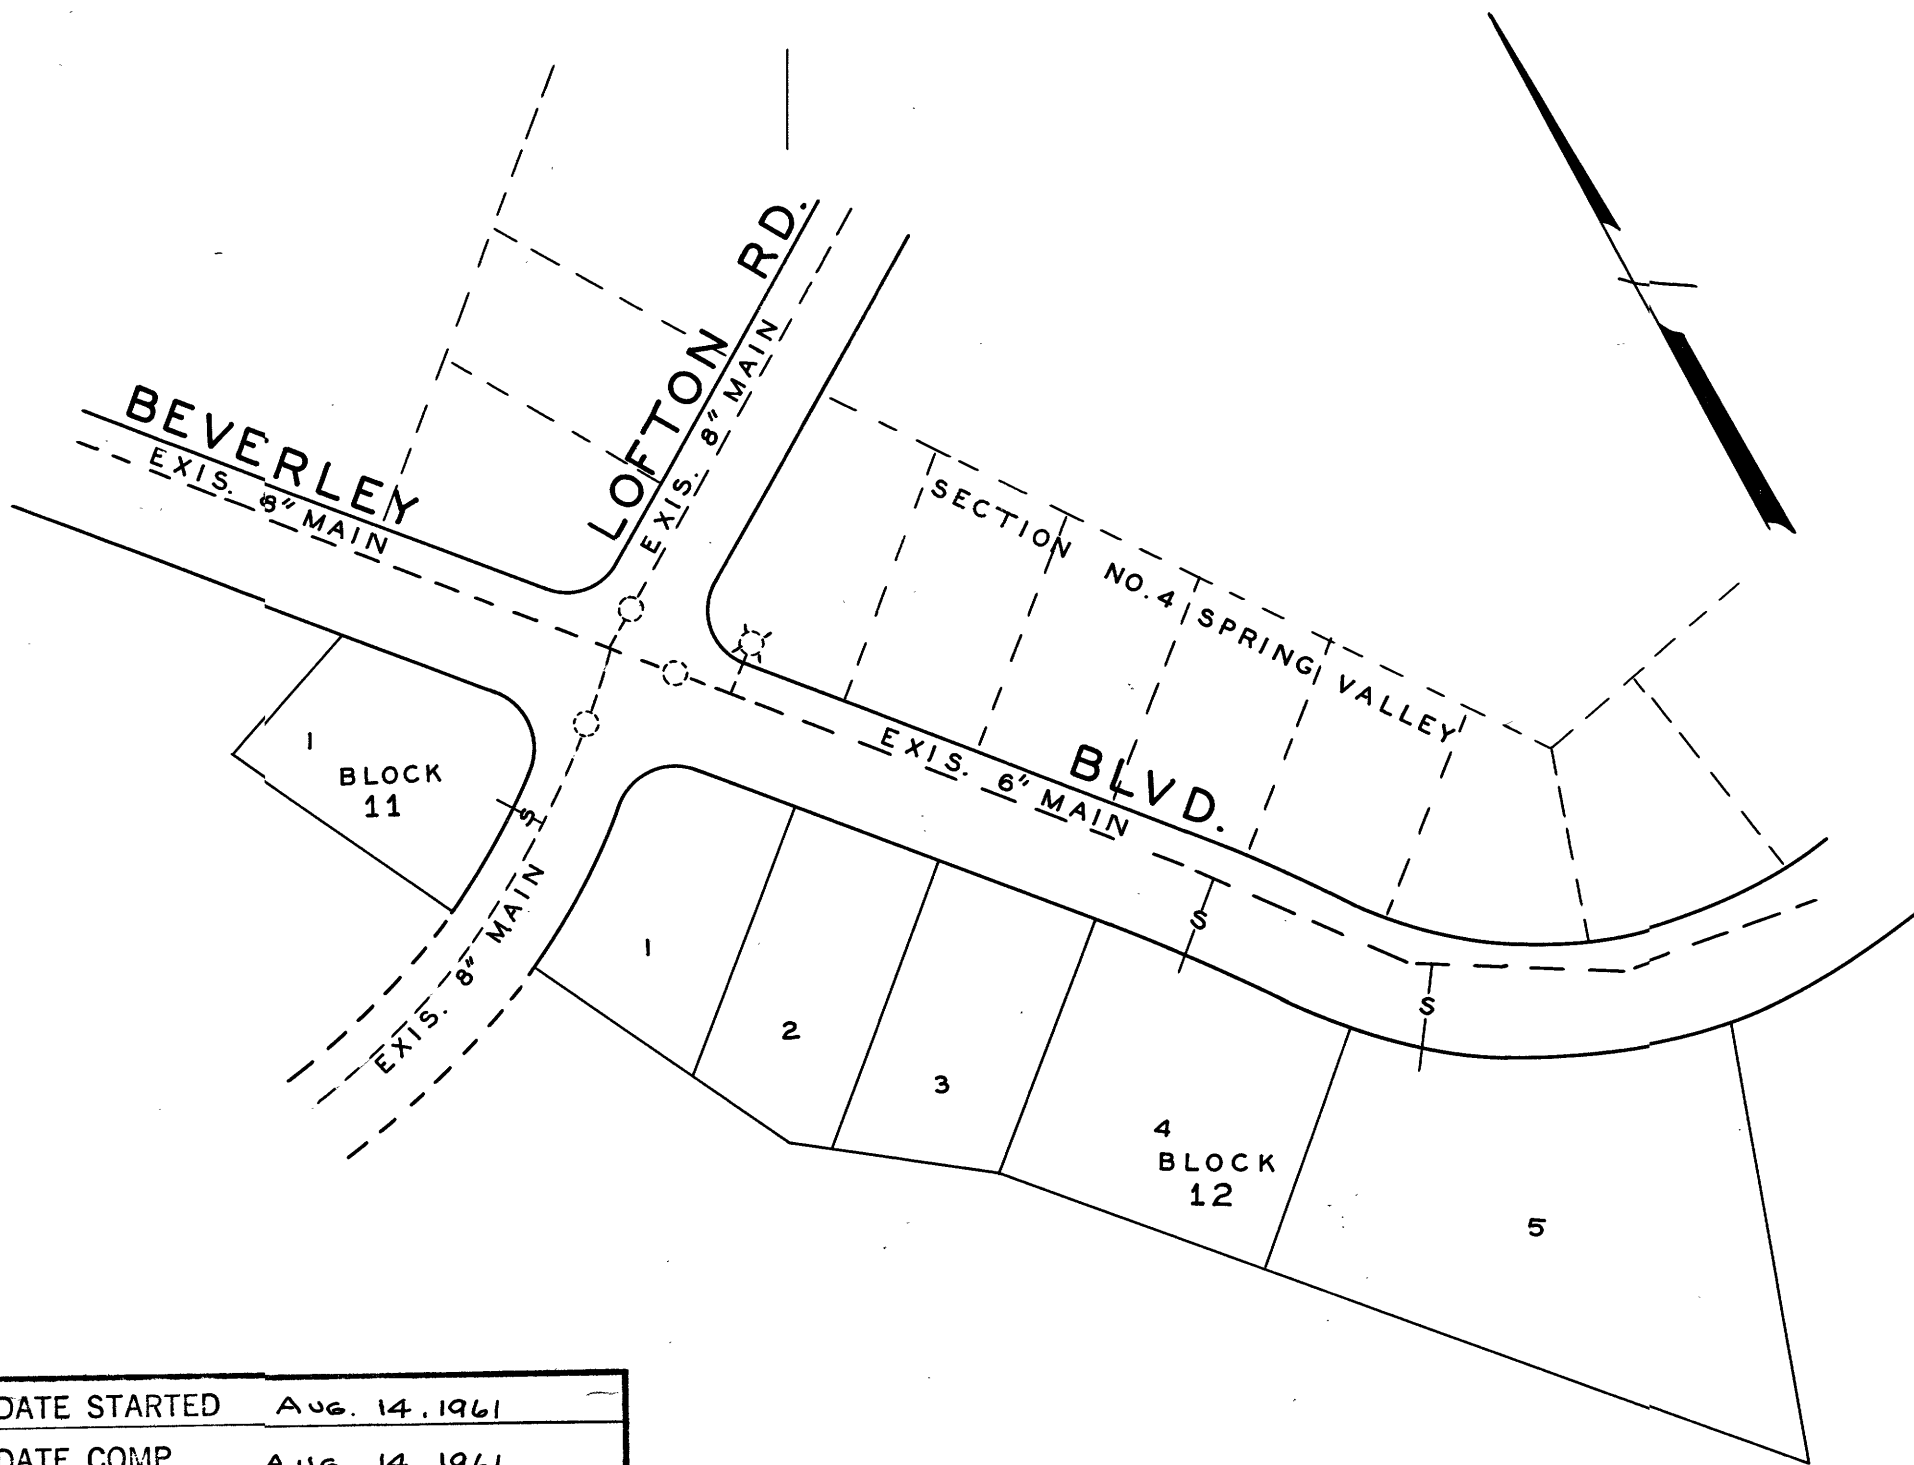

DATE STARTED AUG. 14, 1961				
DATE COMP. AUG. 14, 1961				
FEET MAIN	SIZE	VALVE	VAULT	BOX
F. H. COMP.				
F. H. STUB ONLY				
SERV. INS. BY: R. W. D.				
MAINS INS. BY:				
NO. 3/4" SERV. INS. 3				
CITY OR CO. COUNTY				
DEPT. INSP. M. L. C.				

A. C. Brogan ASST. MGR.
MGR. ROANOKE WATER DEPT.

Wm. K. Jansbach
AGENT FOR ROANOKE PLANNING COMM.

H. Clitus Broyles
CITY ENGINEER OF ROANOKE, VA.

Joe J. Montanari
DIRECTOR OF PUBLIC WORKS

11-22-60
DATE

11-22-60
DATE

11-22-60
DATE

11-22-60
DATE

WATER DEPARTMENT
CITY OF ROANOKE, VA.
SPRING VALLEY SECT. 6
SCALE - 1" = 100'
DRAWN BY N.H.C. NOV. 21, 1960