


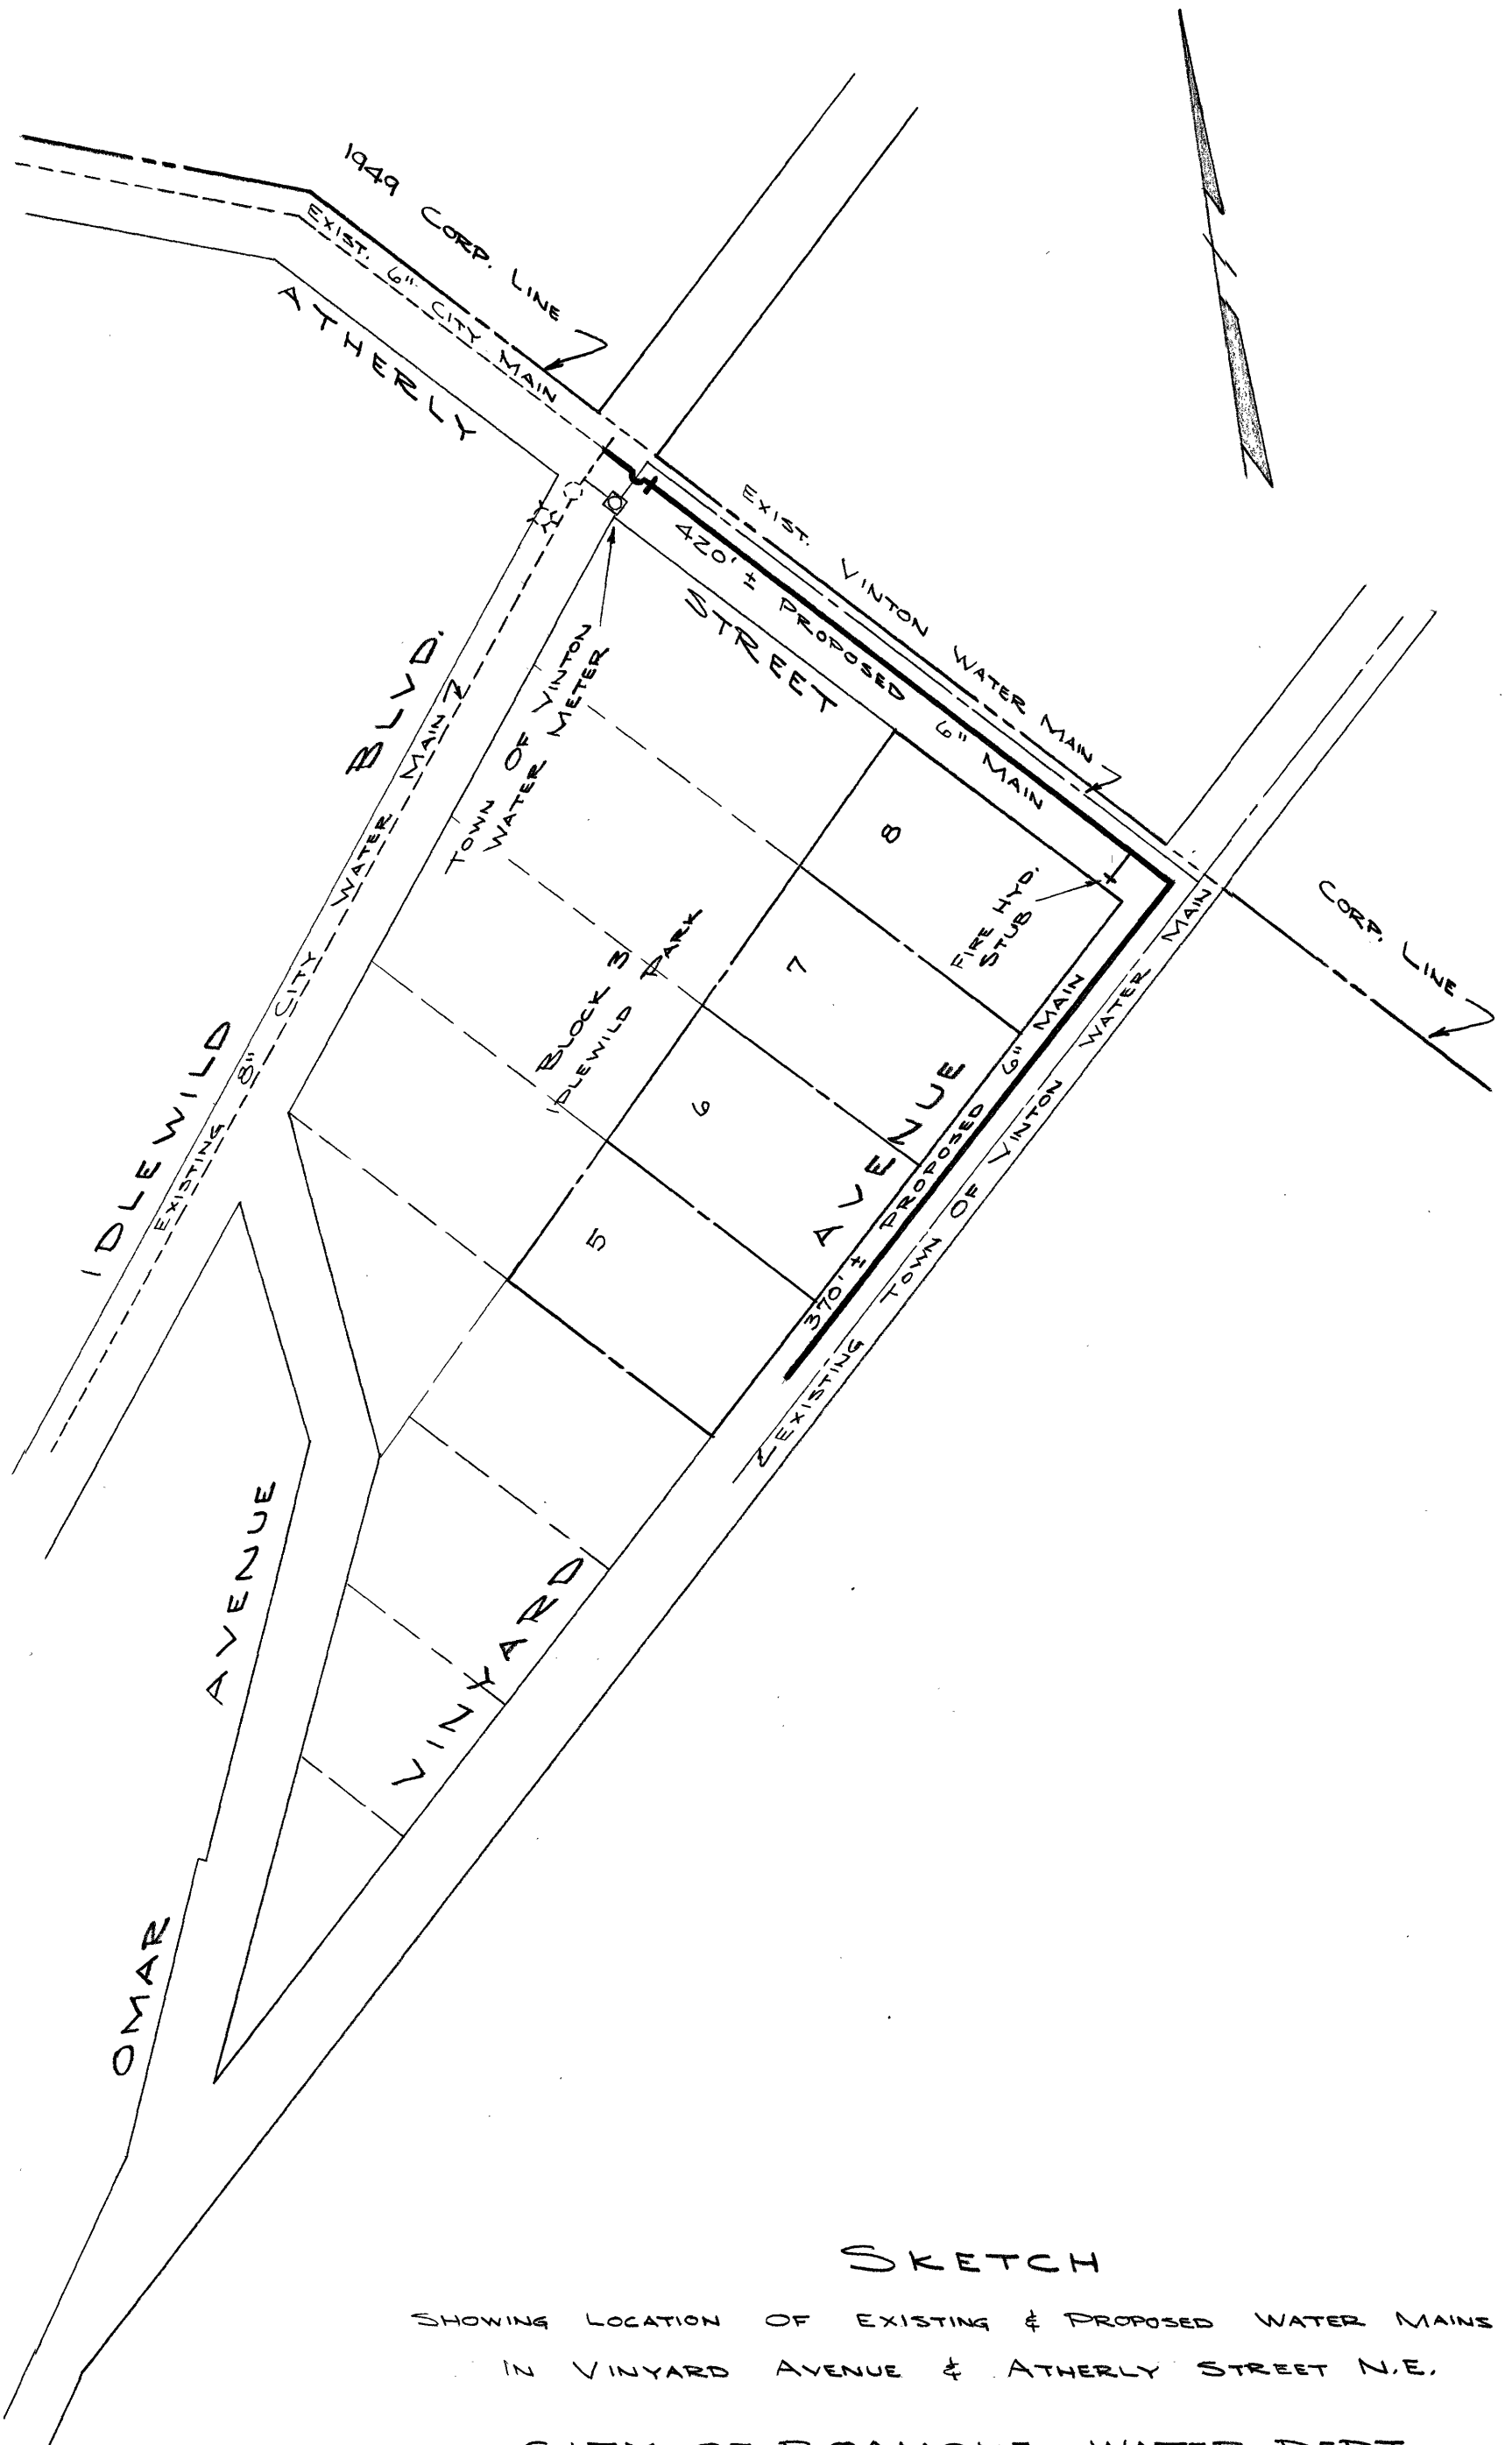

SKETCH

SHOWING LOCATION OF EXISTING & PROPOSED WATER MAINS
IN VINYARD AVENUE & ATHERLY STREET N.E.

CITY OF ROANOKE, WATER DEPT.

DATE: FEB. 9, 1965

SCALE: 1" = 100'