


A.B. Lee
 MGR. ROANOKE WATER DEPT.
John M. Mendenhall
 AGENT FOR ROANOKE PLANNING COMM.
Sam H. Mendenhall
 CITY ENGINEER OF ROANOKE, VA.
David H. Mendenhall
 DIRECTOR OF PUBLIC WORKS

8/21/72
 DATE
 21 August 1972
 DATE
 21 August 1972
 DATE
 8/23/72
 DATE

DATE STARTED SEPTEMBER 19, 1972				
DATE COMP. SEPTEMBER 27, 1972				
FEET MAIN	SIZE	VALVE	VAULT	BOX
670	6"	1	1	
	2'6"	1		1
F.H. COMP.	1	6" DIA	1	1
F.H. STUB ONLY				
SERV. INS. BY:	R.W.D.			
MAINS INS. BY:	R.W.D.			
NO. 3/4" SERV. INS.				
CITY OR CO.	CITY			
DEPT. INSP.	J.W.M.			

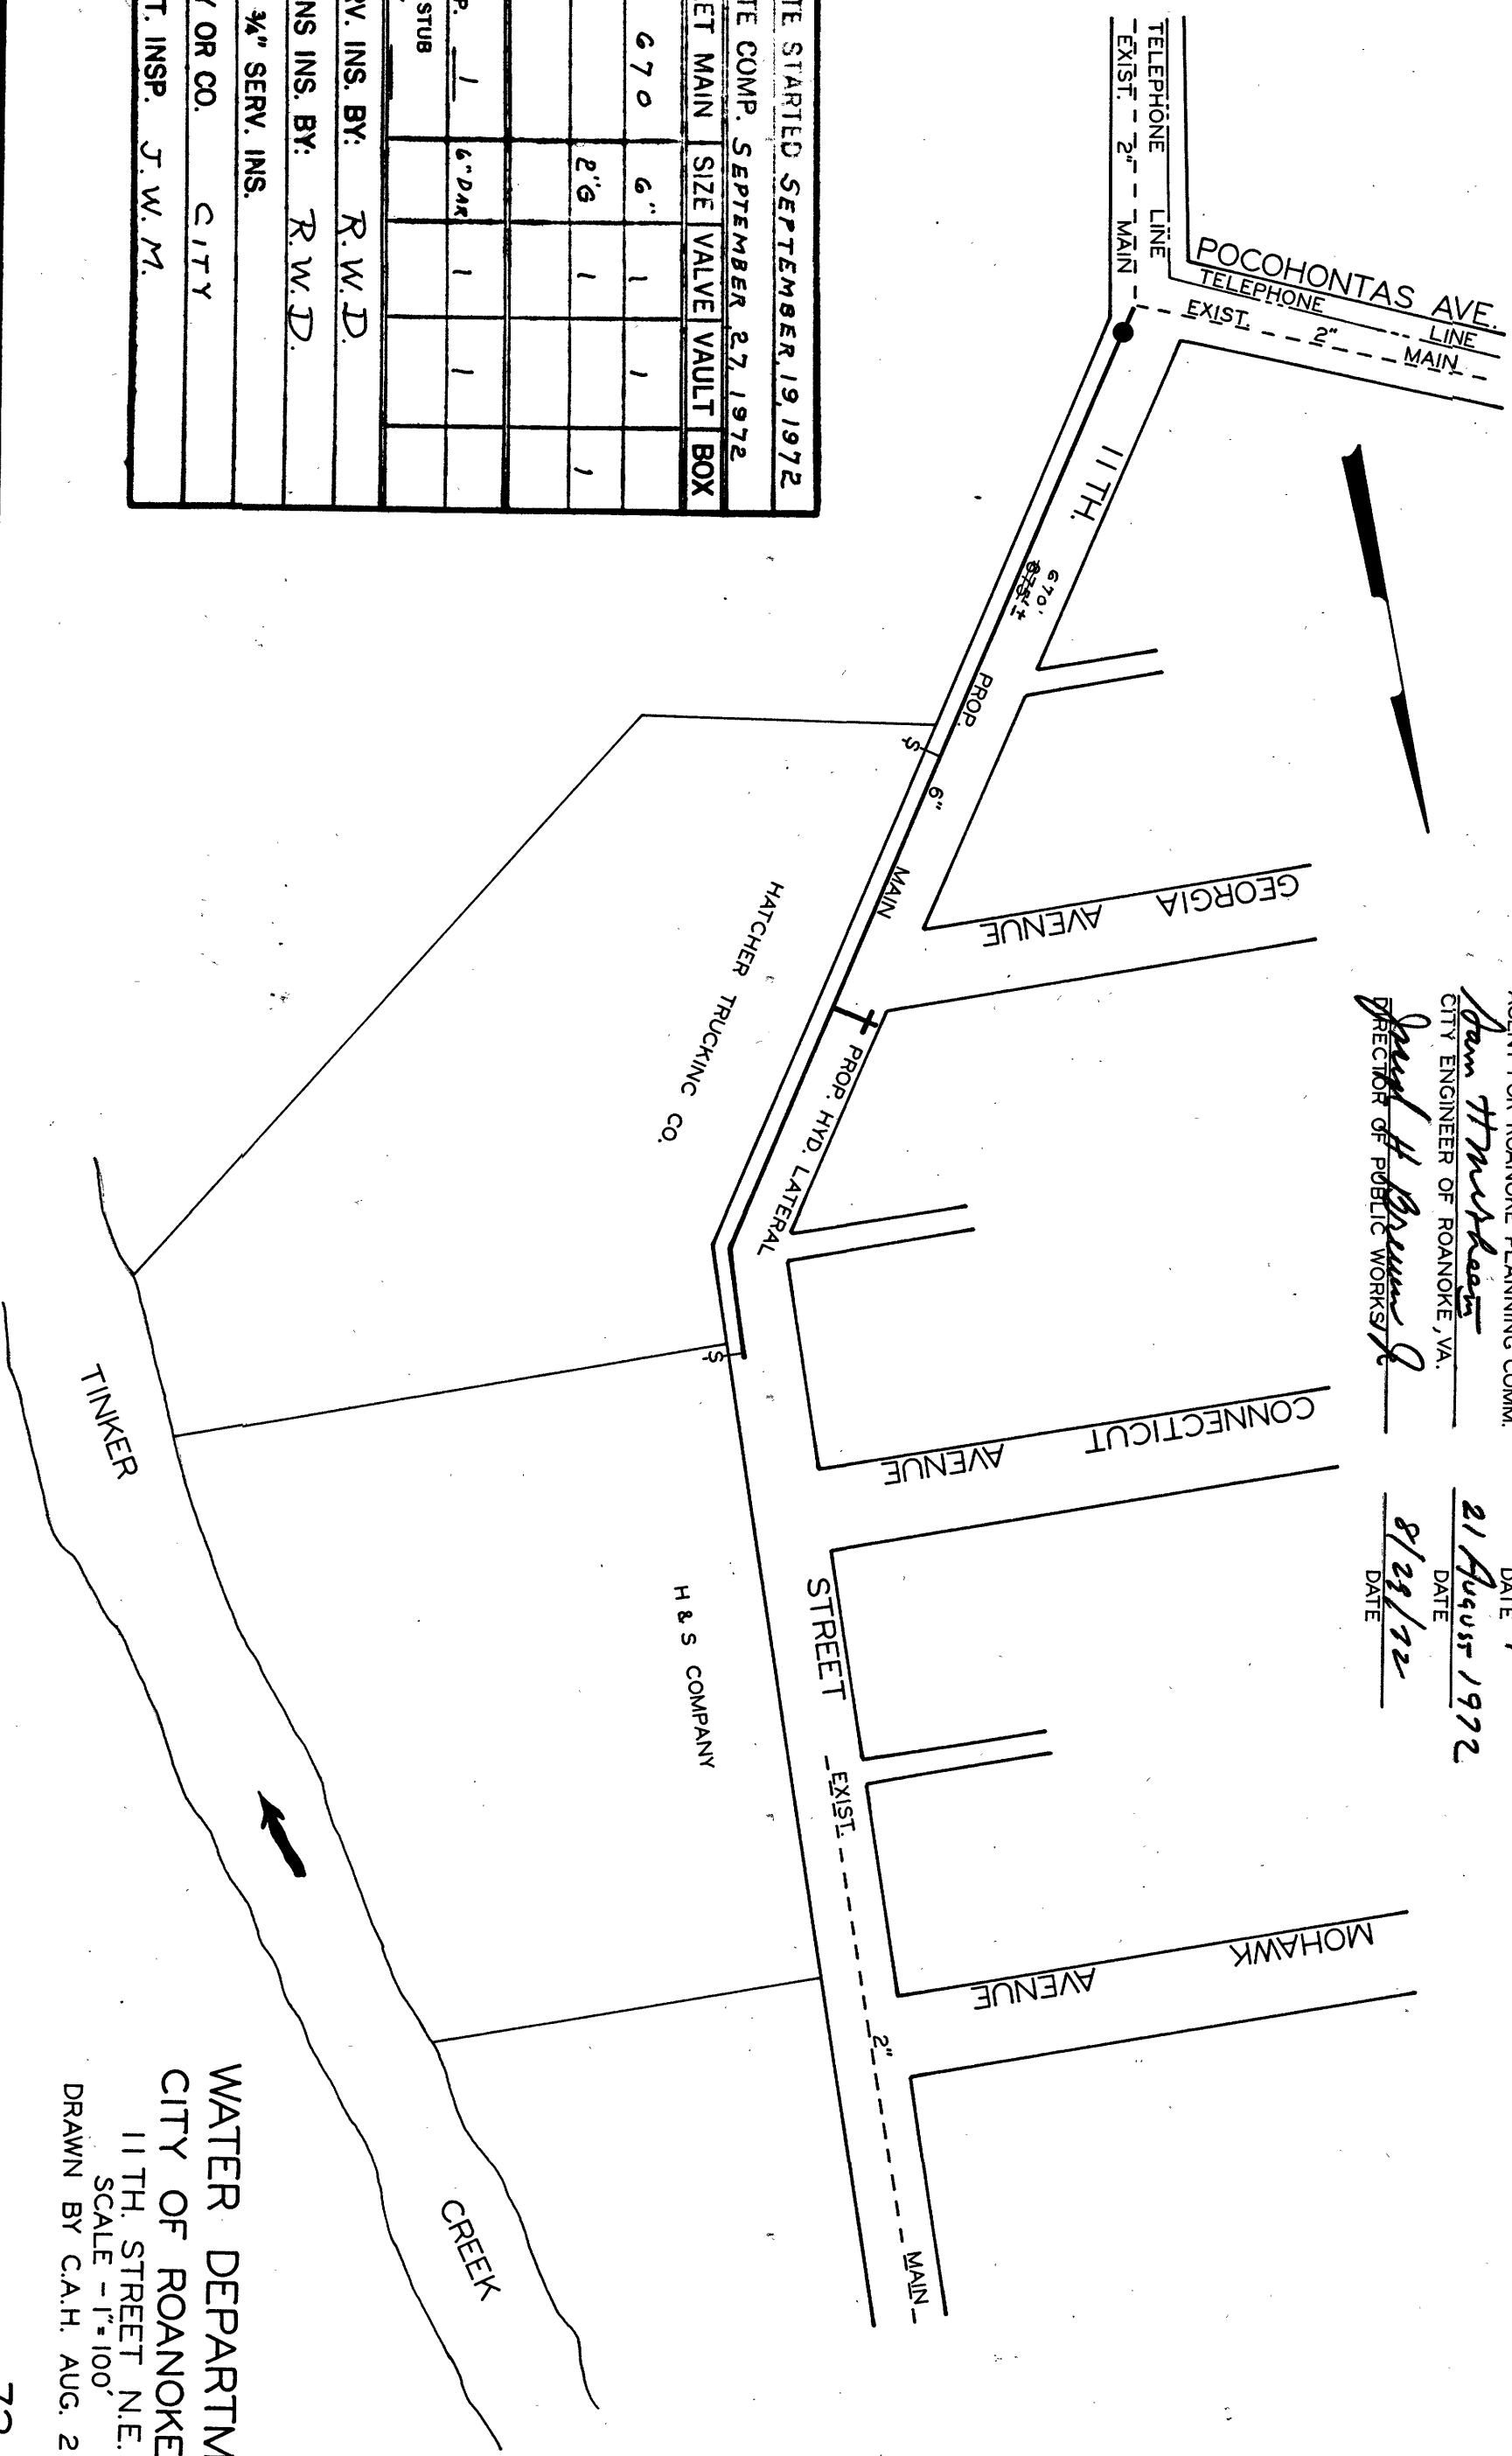

WATER DEPARTMENT
 CITY OF ROANOKE, VA.
 11 TH. STREET N.E.
 SCALE - 1"=100'
 DRAWN BY C.A.H. AUG. 21, 1972