


CAMPBELL

AVENUE

DATE STARTED 4-17-73				
DATE COMP. 5-2-73				
FEET MAIN	SIZE	VALVE	VAULT	BOX
112	6"	1	1	
F. H. COMP.				
F. H. STUB ONLY				
SERV. INS. BY: R.W.D.				
MAINS INS. BY: R.W.D.				
NO. 3" SERV. INS. 1-3" SERV.				
CITY OR CO. CITY				
DEPT. INSP. R.M. CORRELL				

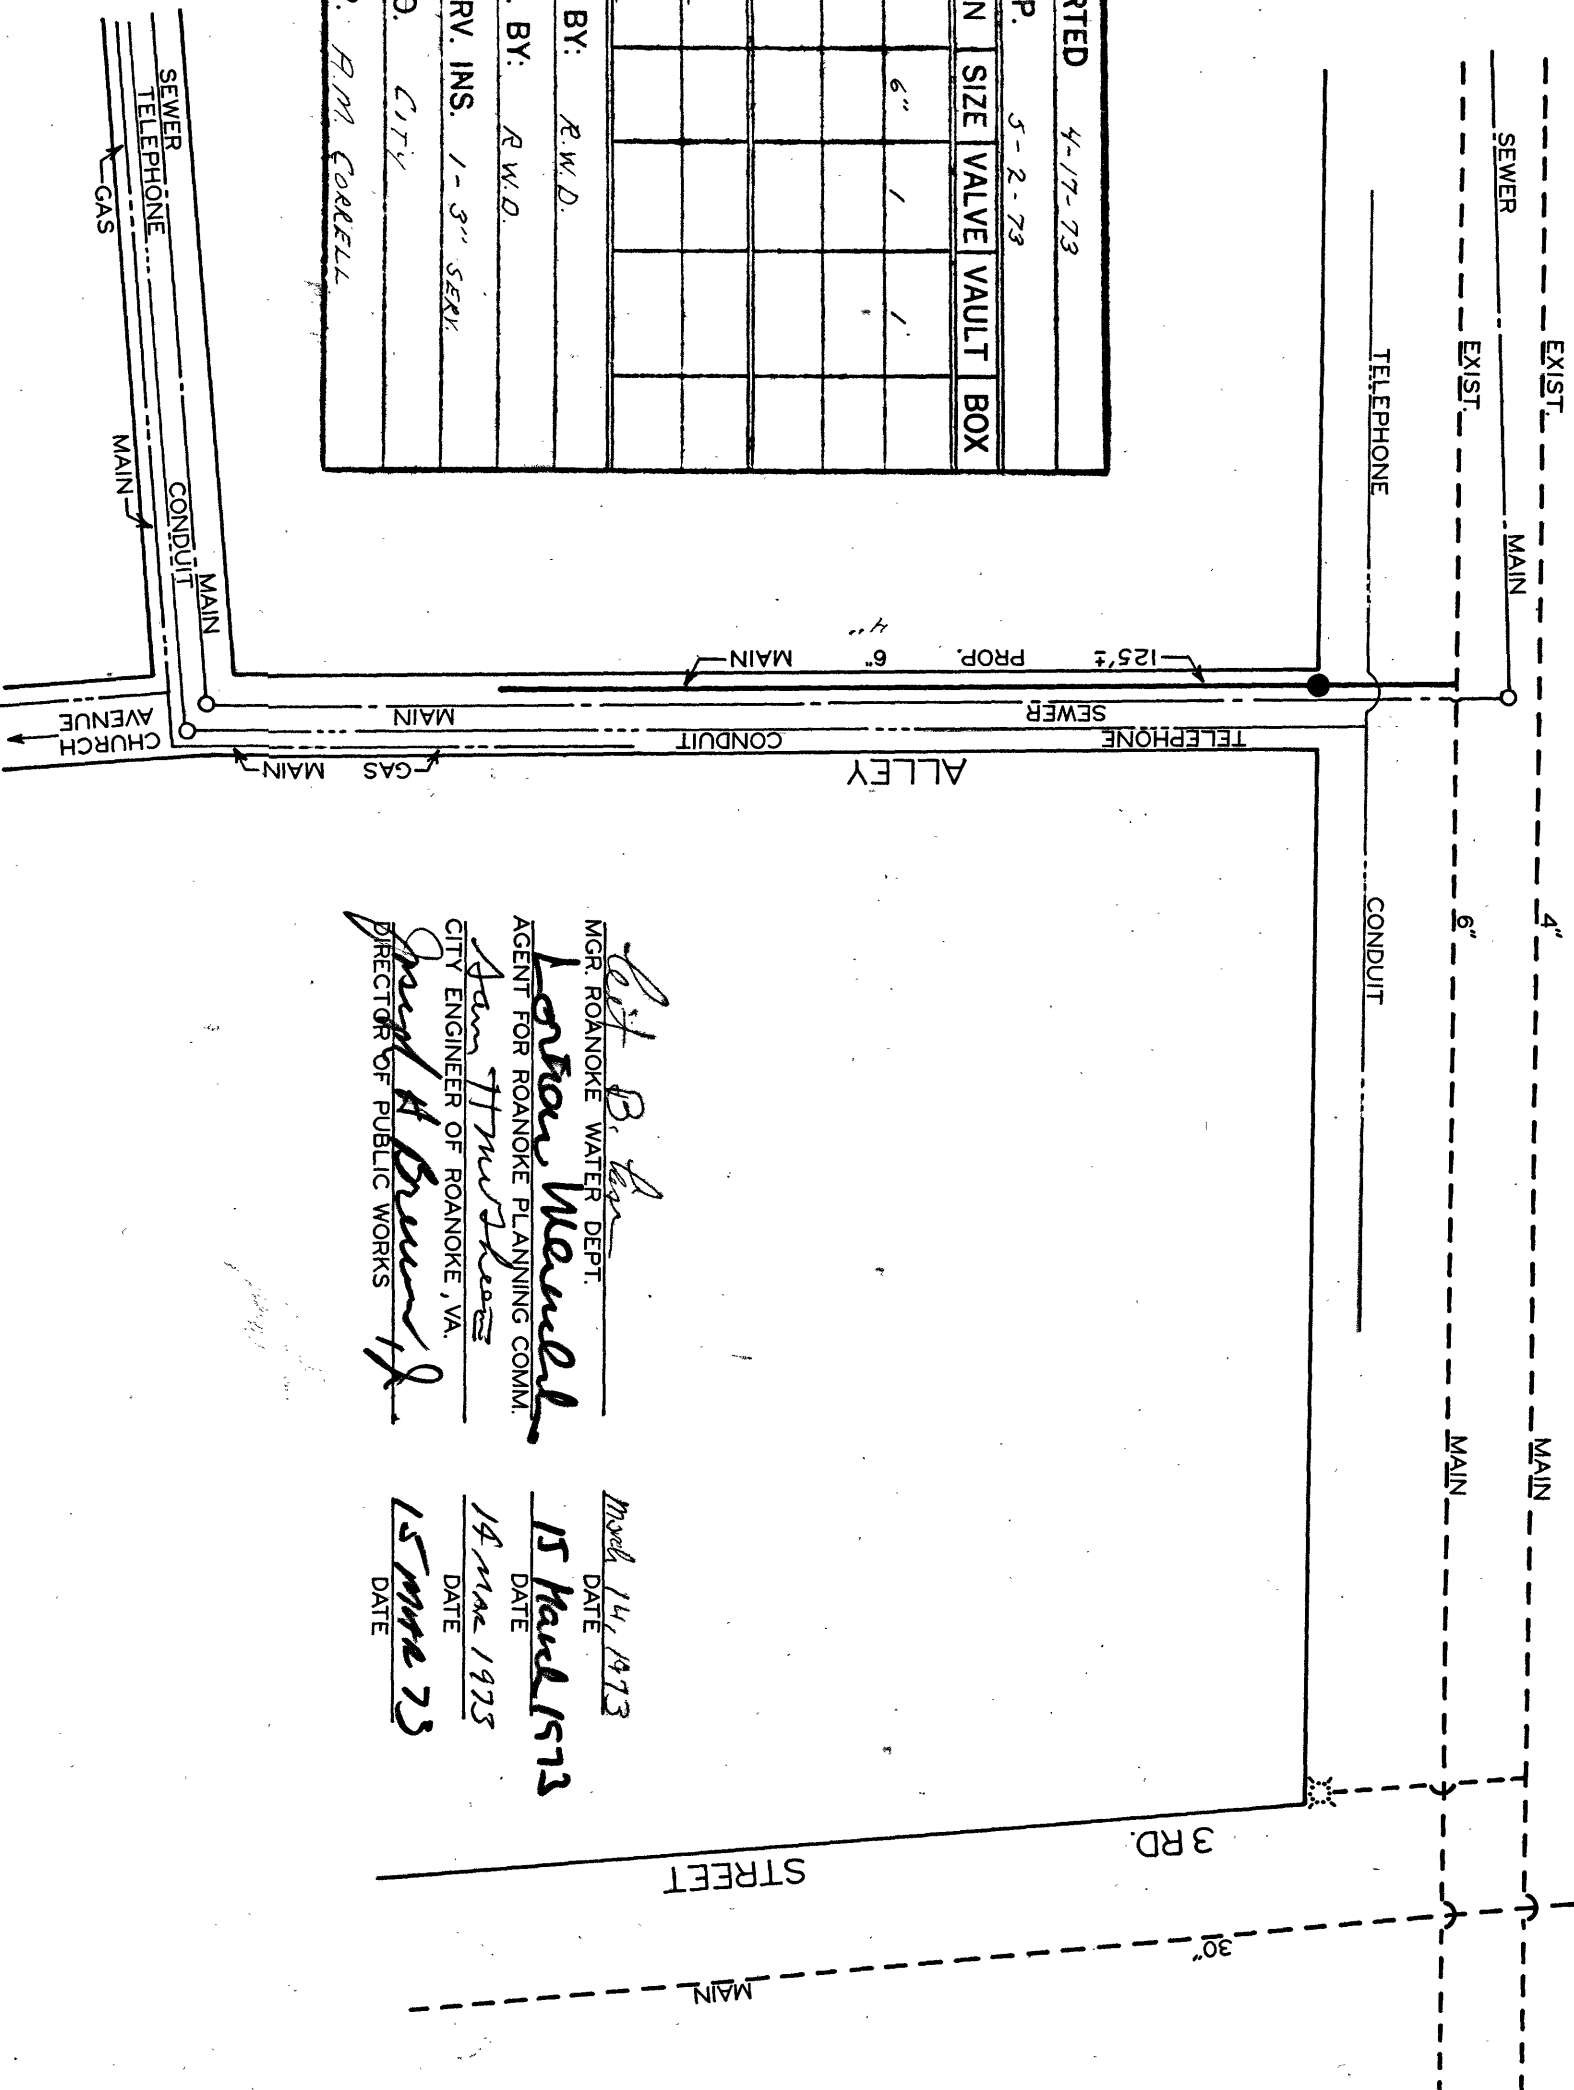

Robert B. Van
 MGR. ROANOKE WATER DEPT.
Lonnie Mould
 AGENT FOR ROANOKE PLANNING COMM.
Sam Thumshoe
 CITY ENGINEER OF ROANOKE, VA.
Frank H. Brewer
 DIRECTOR OF PUBLIC WORKS

March 14, 1973
 DATE
 15 March 1973
 DATE
 14 March 1973
 DATE
 15 March 73
 DATE