


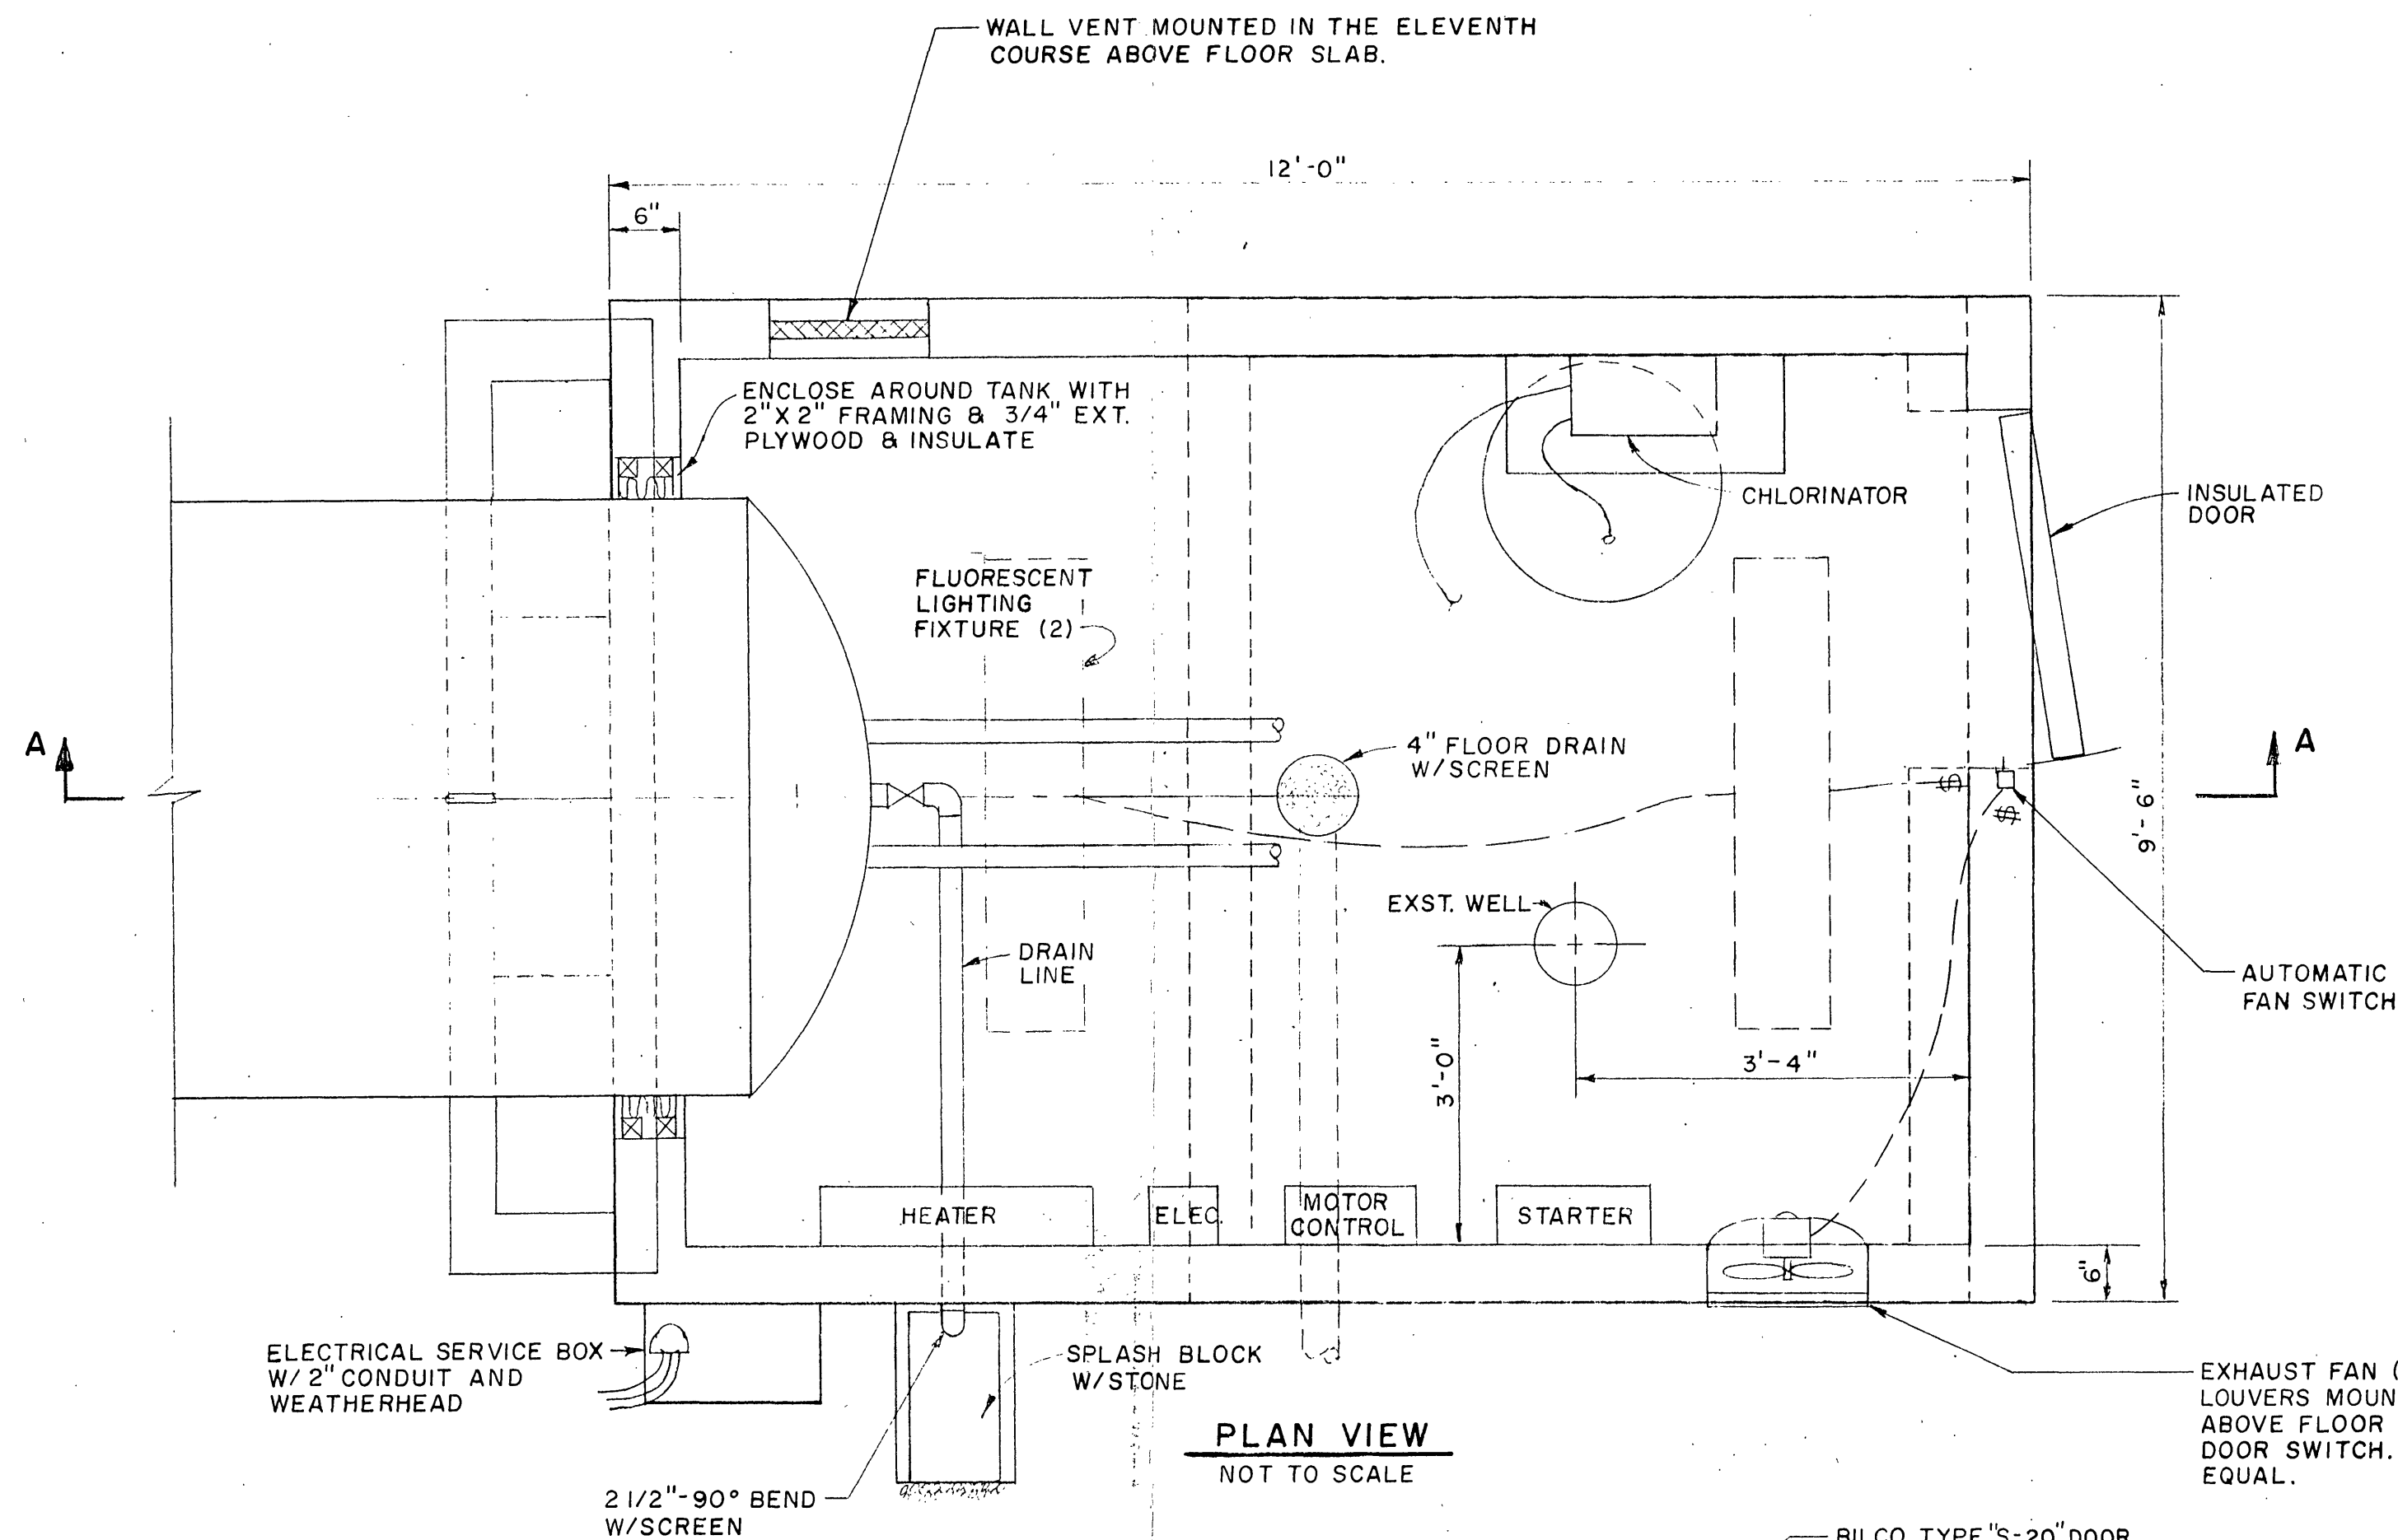


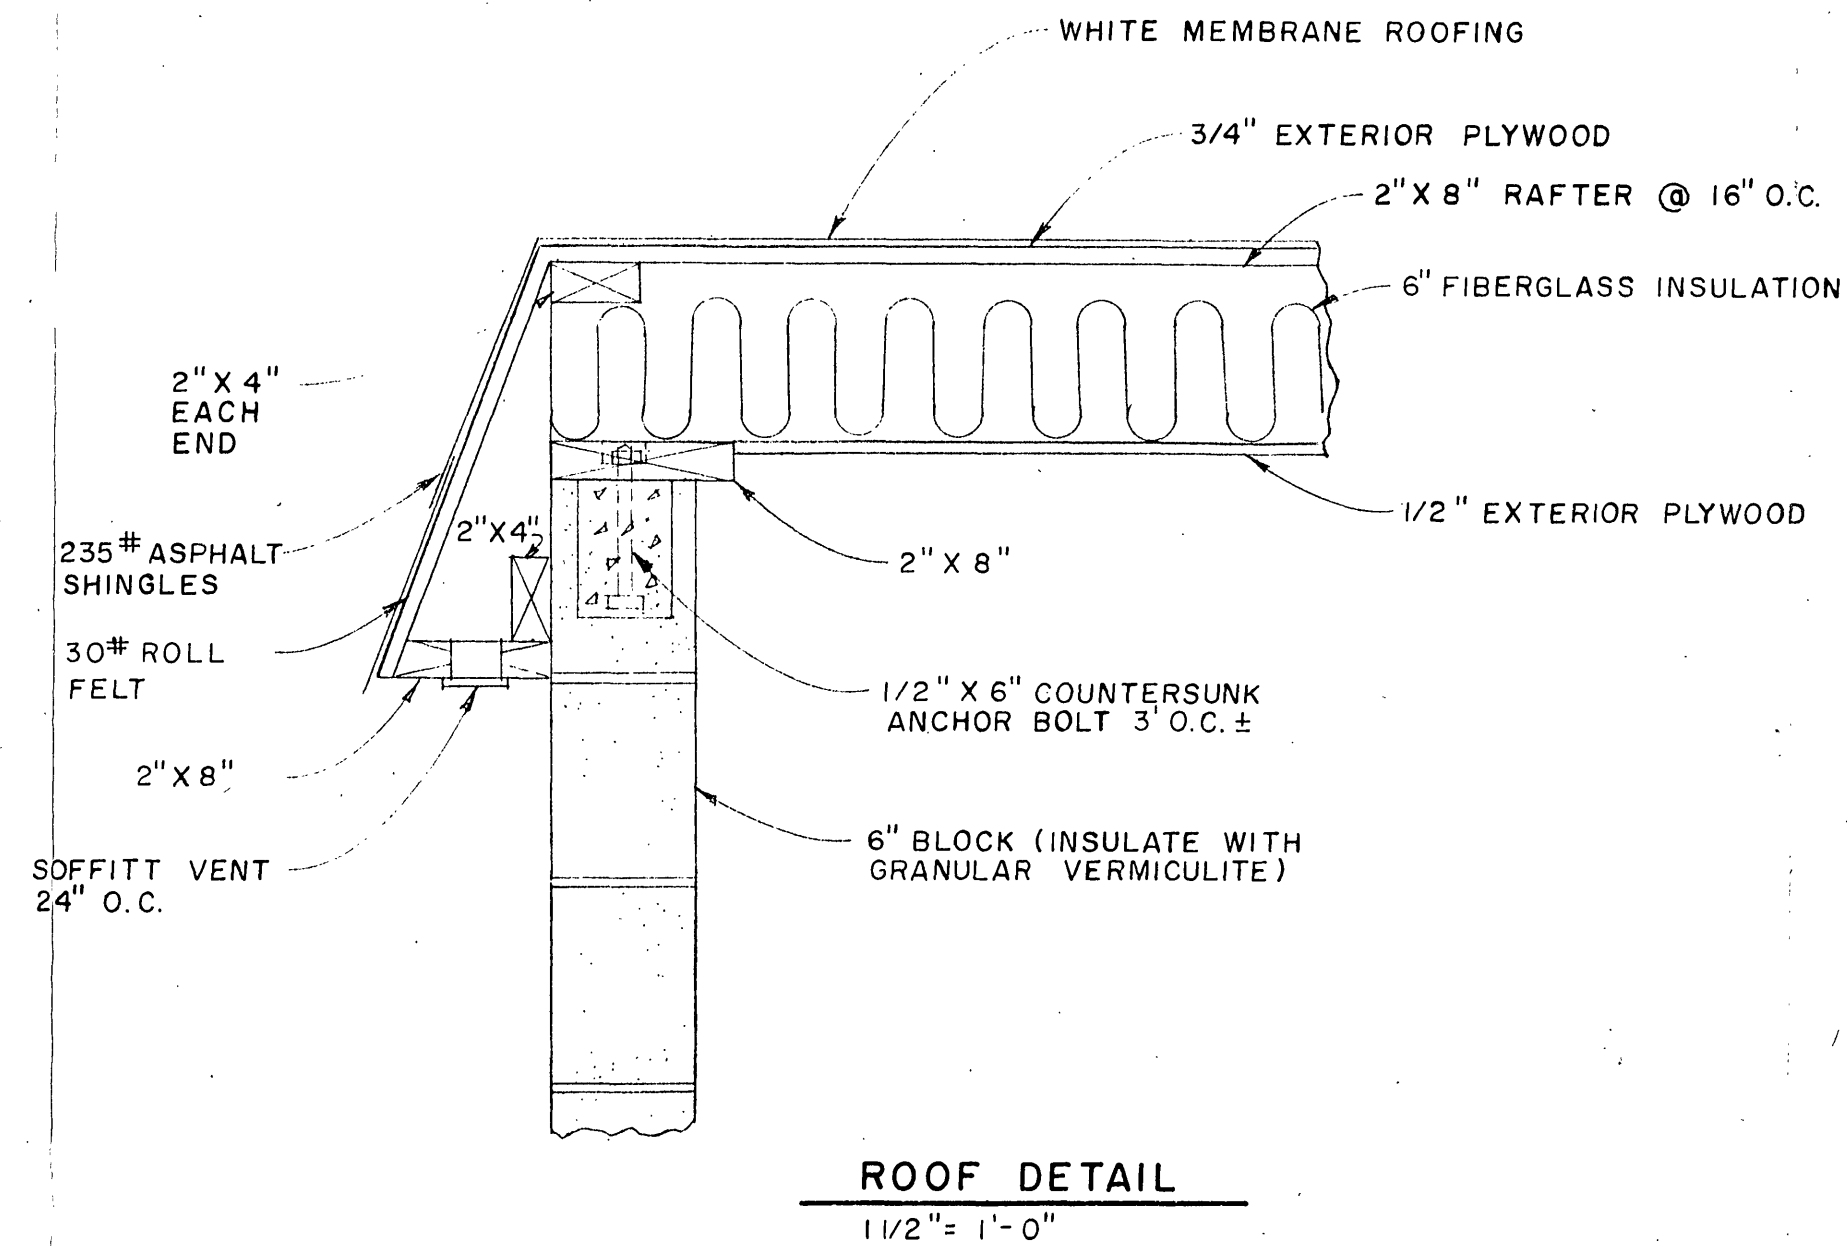

NOTE: COVER OVERHANG WITH FELT FIRST-EXTEND MEMBRANE ROOFING BETWEEN FIRST AND SECOND SHINGLE.

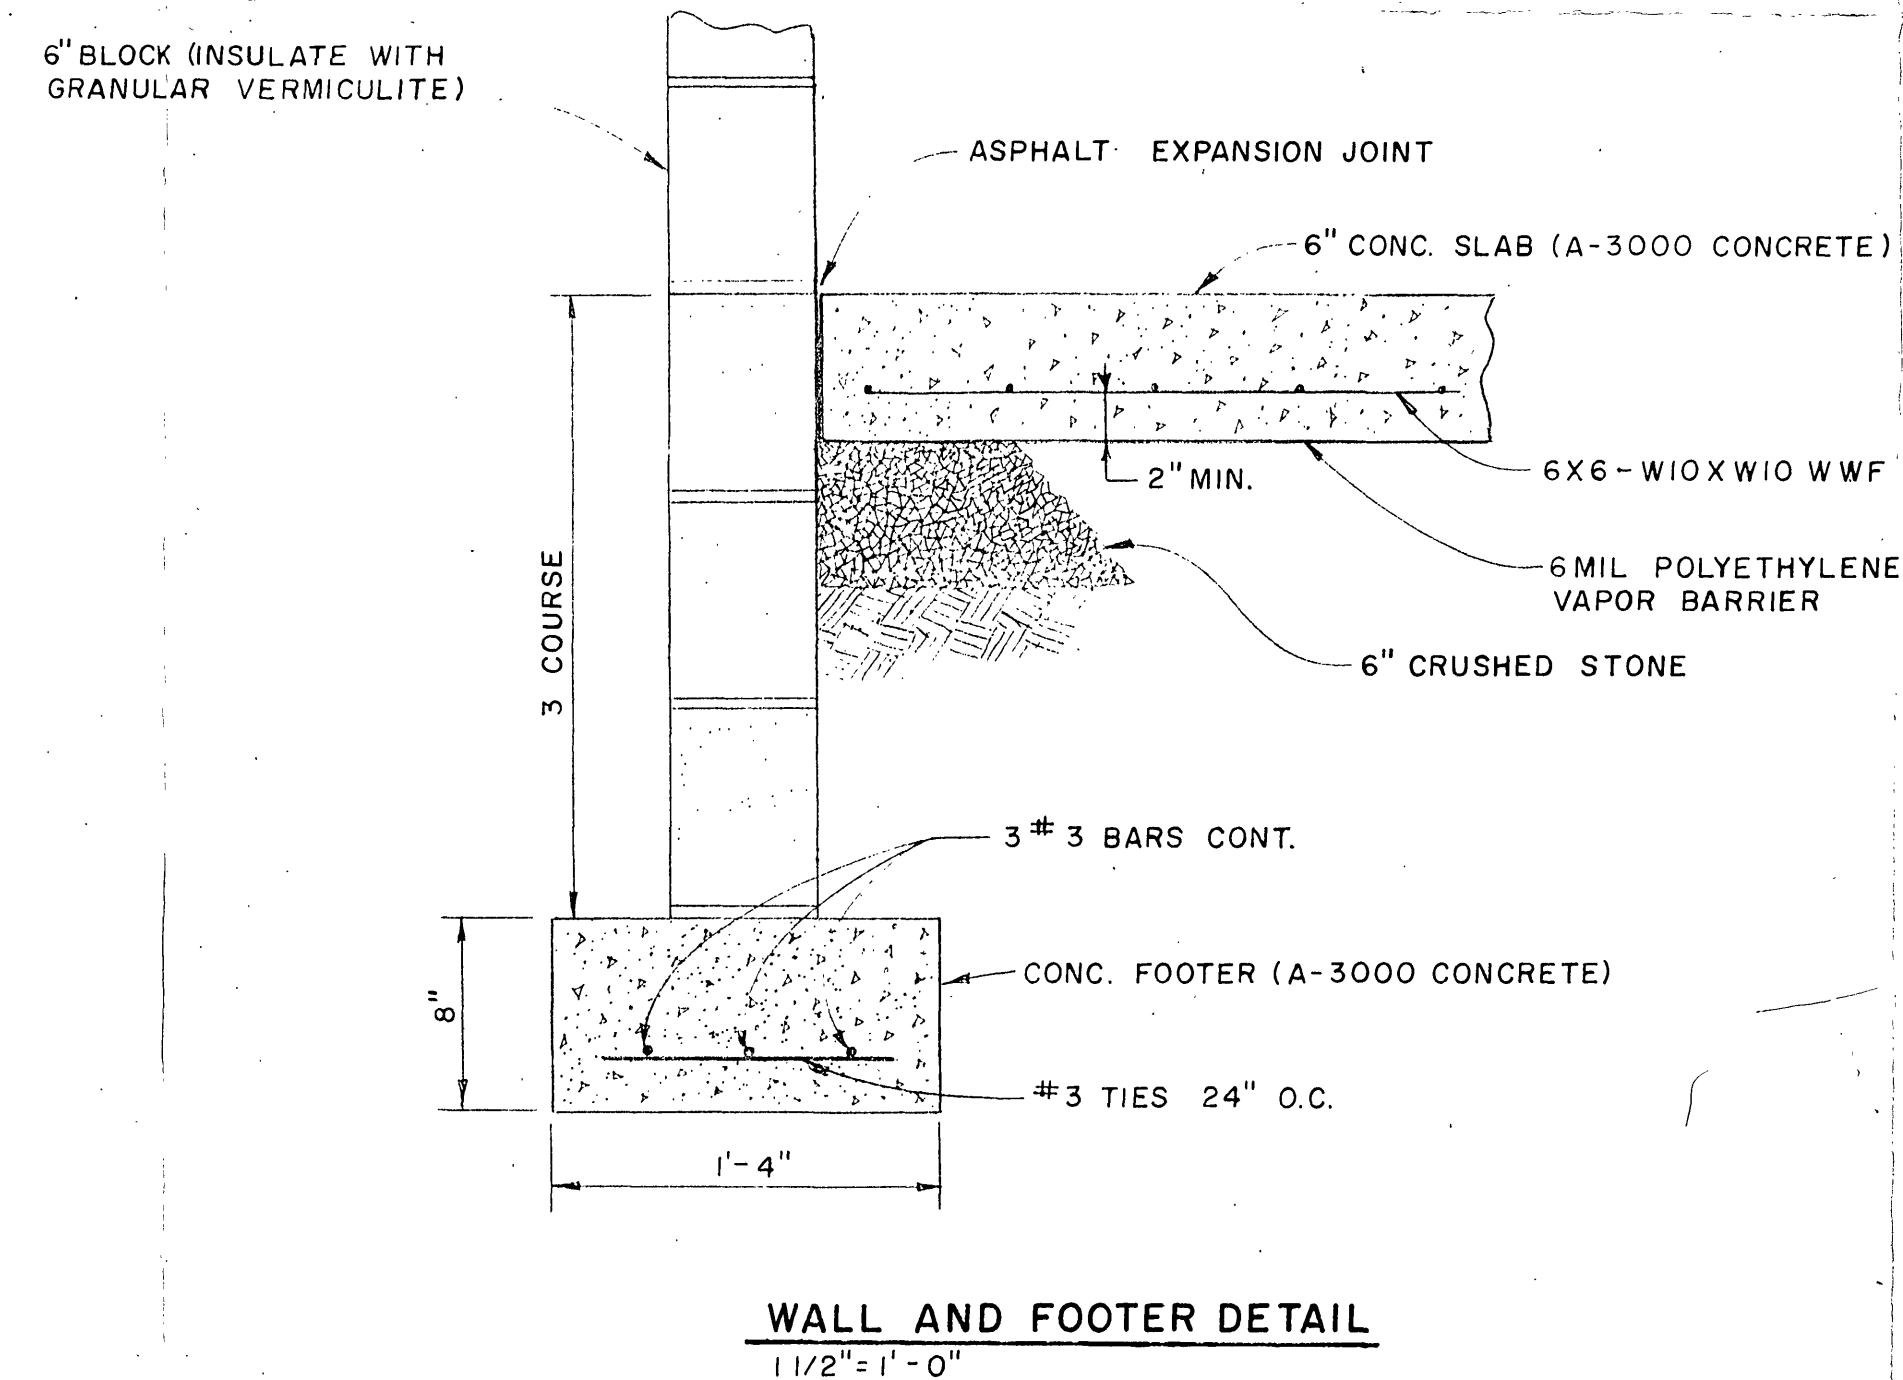

- NOTES:
1. ROANOKE COUNTY WILL SUPPLY AND INSTALL ALL ELECTRICAL EQUIPMENT EXCEPT; EXHAUST FAN.
 2. EXTERIOR SHALL BE PAINTED "FOREST GREEN" WITH EVANS BEST PAINT OR APPROVED EQUAL. INTERIOR SHALL BE PAINTED "WHITE" WITH EVANS BEST PAINT OR APPROVED EQUAL.

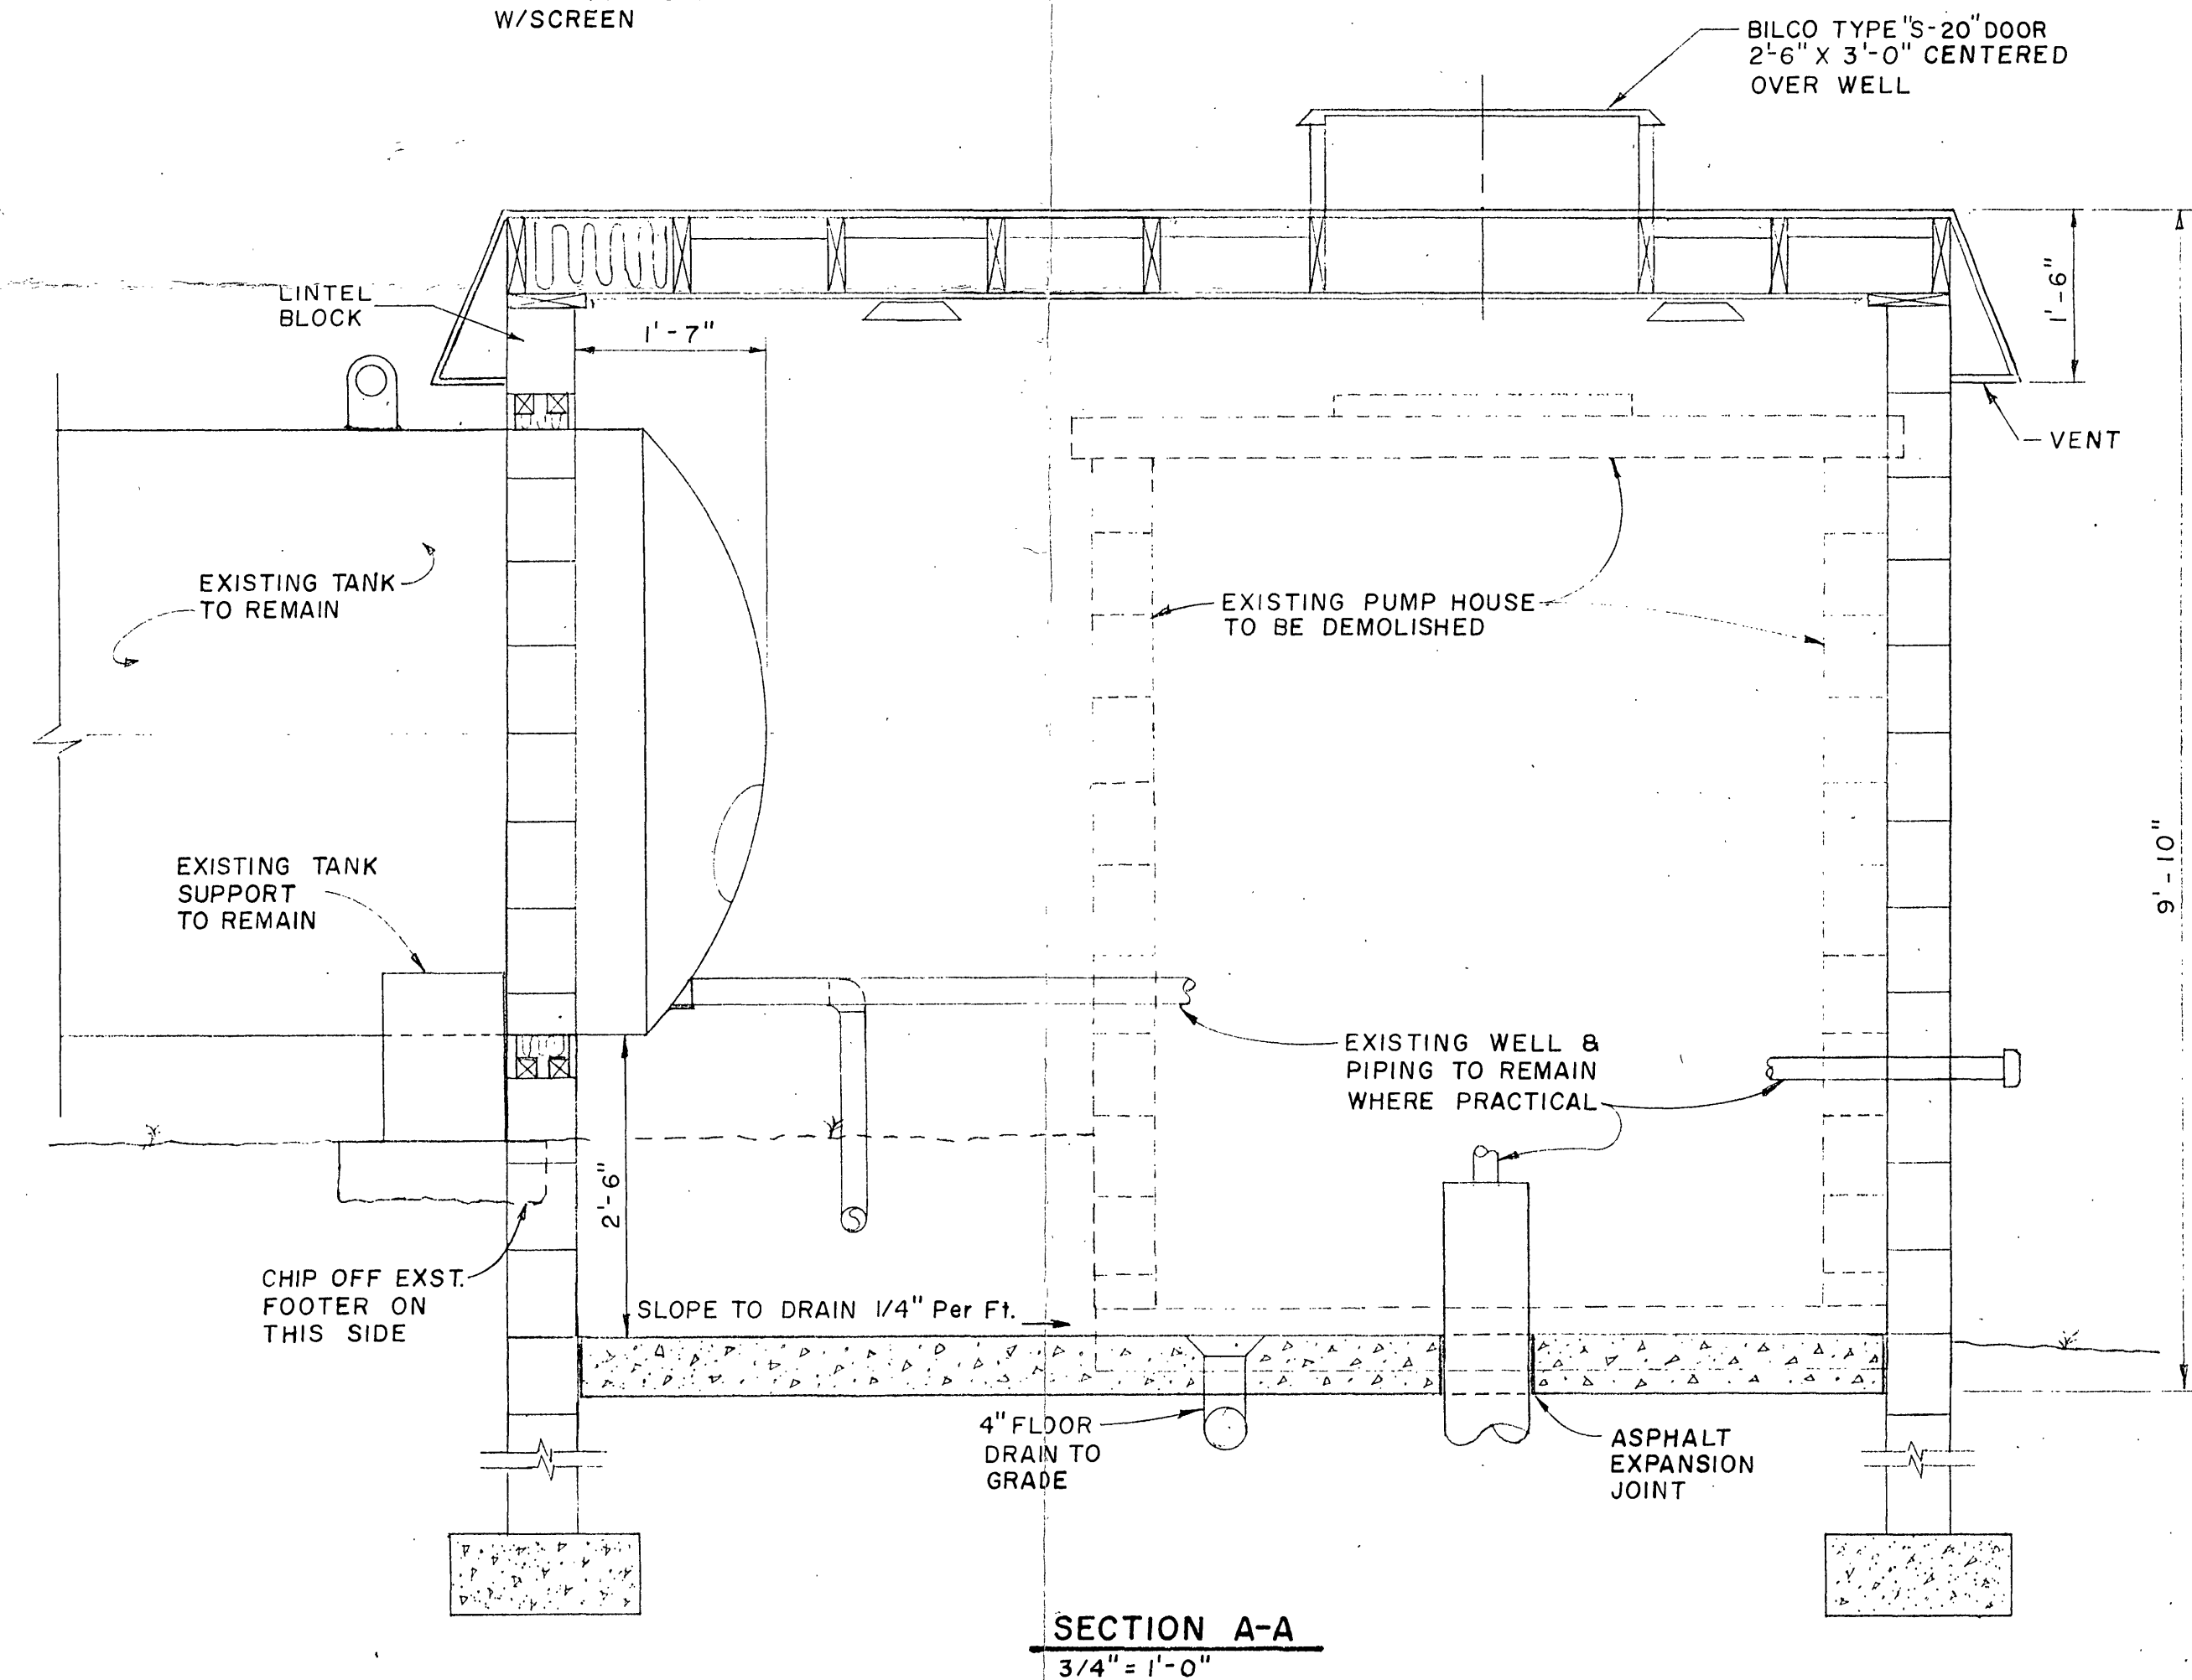

NO.	REVISIONS	DATE

DATE:	6-18-85
SCALE:	AS NOTED
DRAWING BY:	S.E.M.
DESIGNED BY:	S.E.M.
APPROVED BY:	