


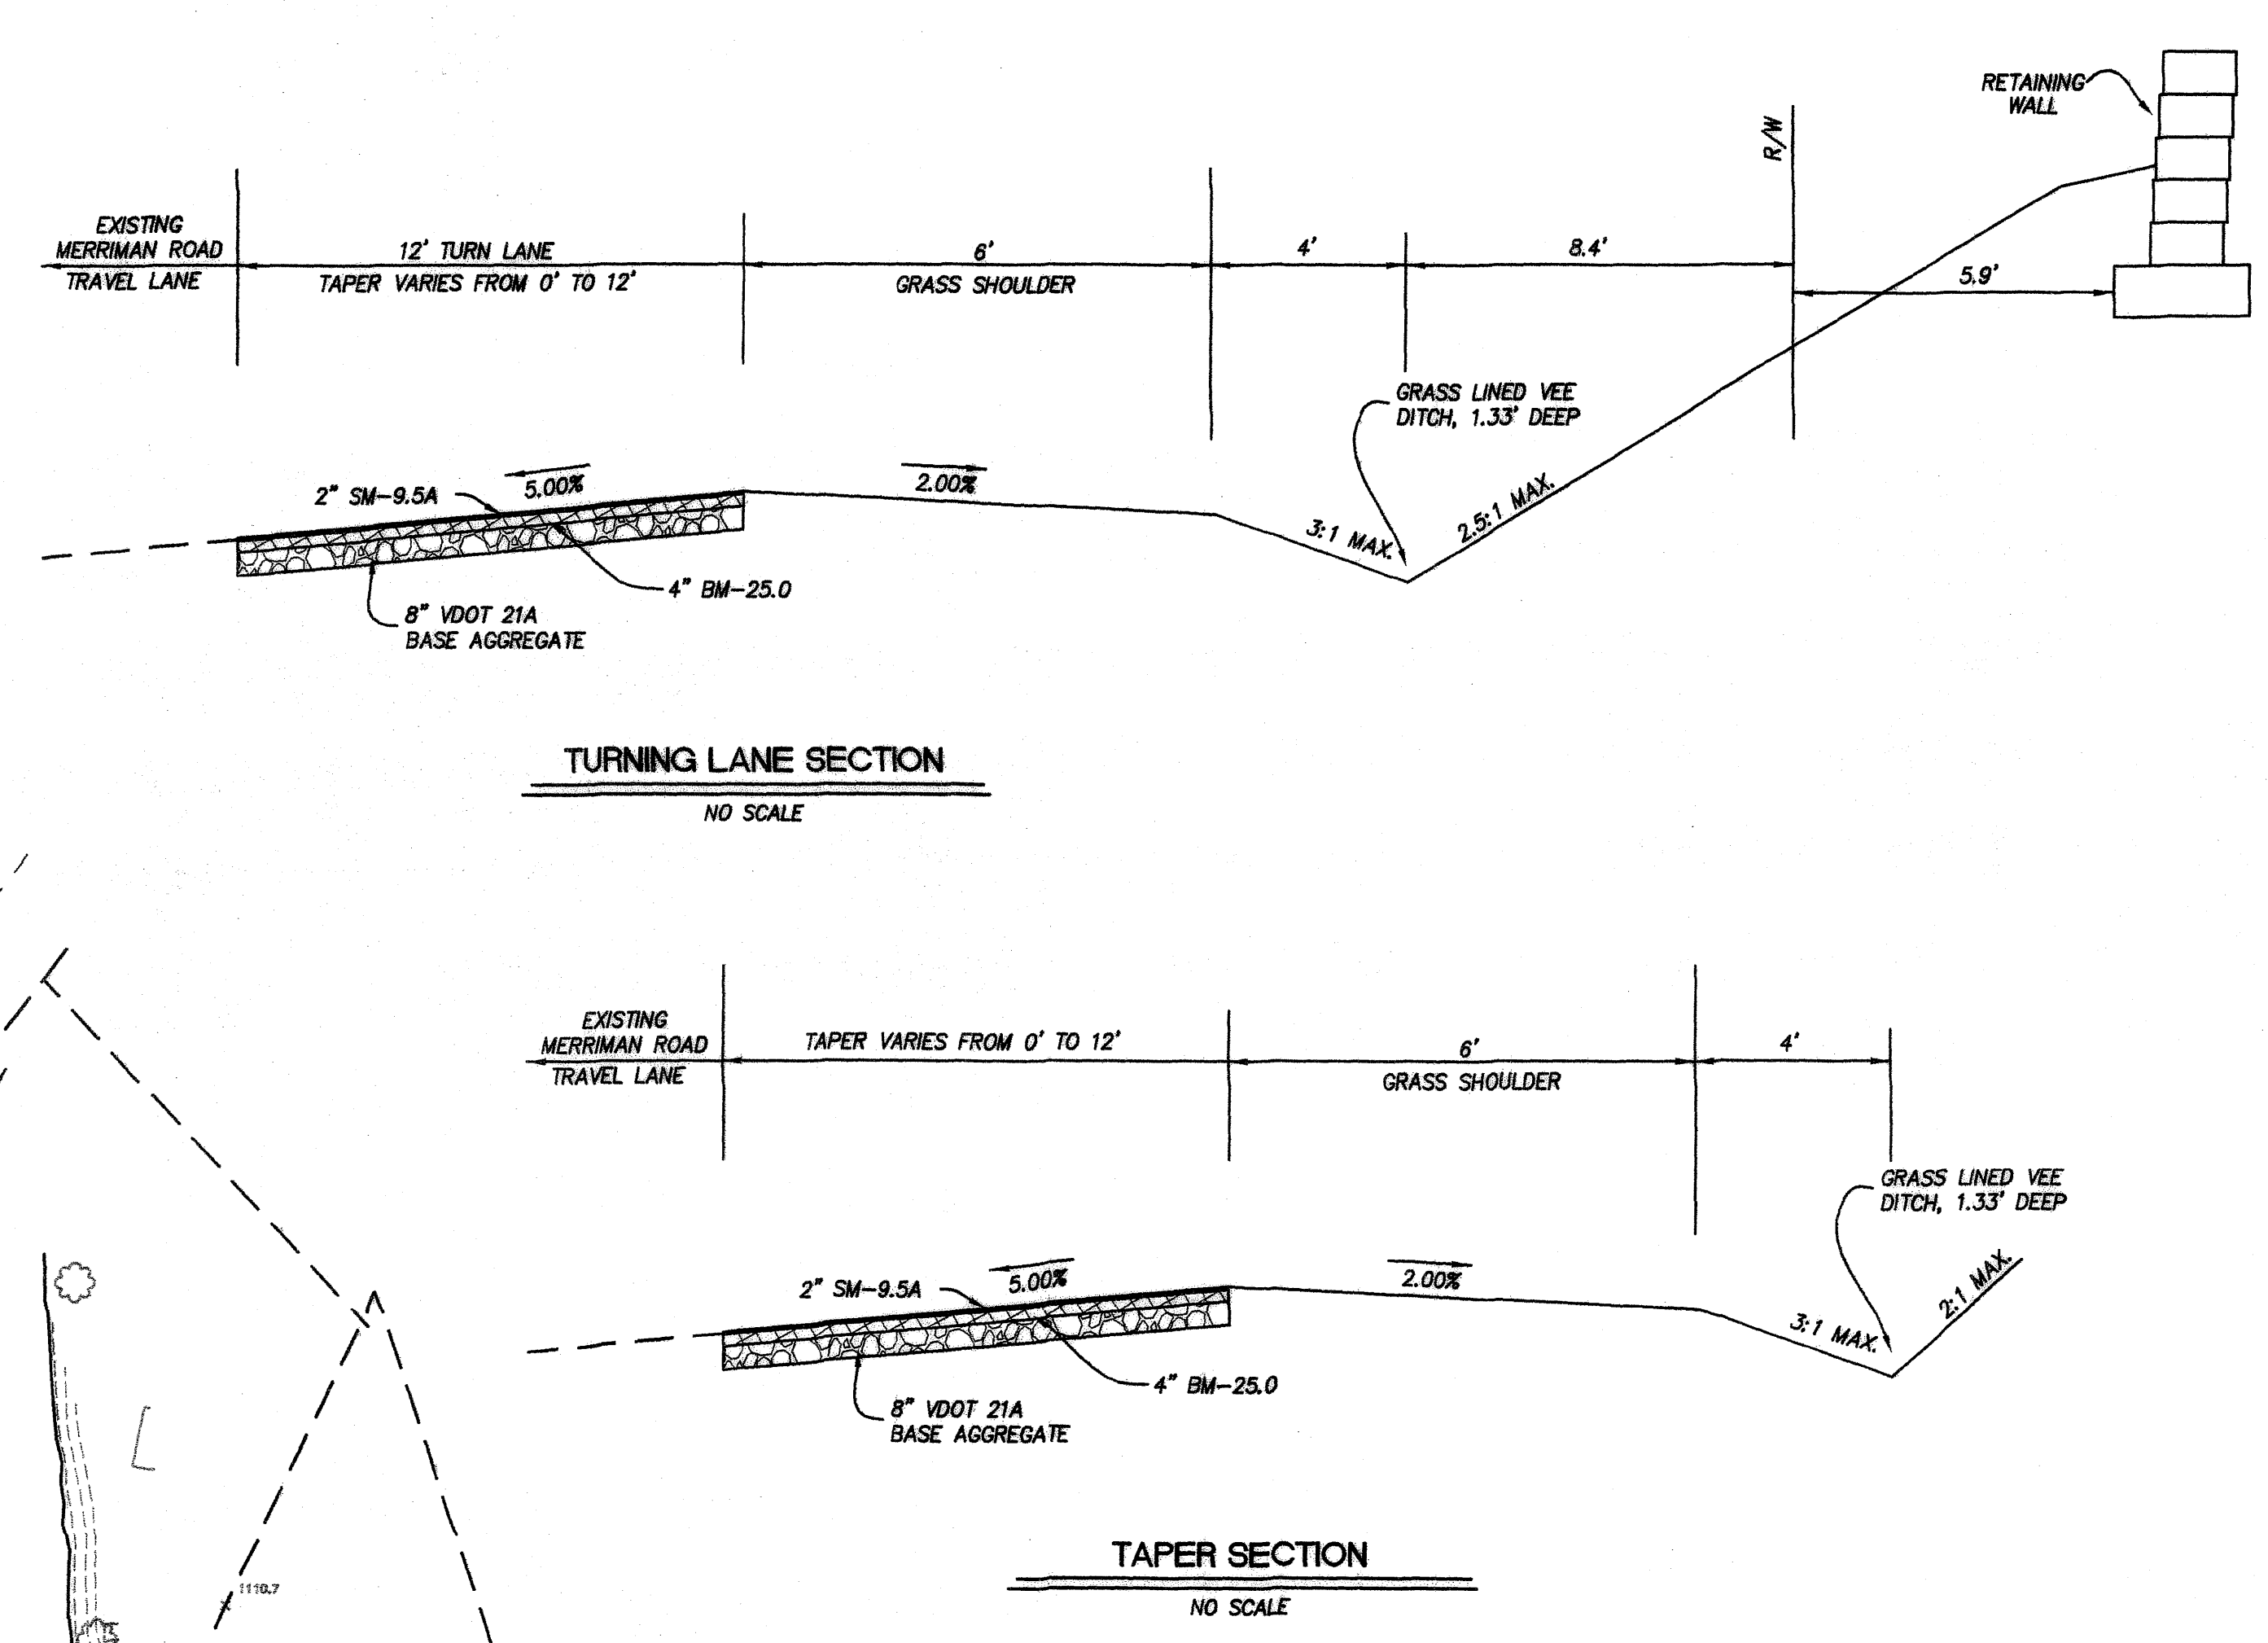

LEGEND		
ITEM	EXISTING	PROPOSED
Powerline	—	—
Rail Tap Curb	—	—
Storm Drain Line	EX. 24" CONC	24" CONC
Sanitary Sewer Manhole	⊙	●
Sanitary Sewer Line	— SS —	— 8" SS —
Waterline	— W —	— 8" W —
Hydrant	⬠	⬠
Light Pole	☆	★
Overhead Electric Line	— OE —	—
Overhead Telephone Line	— OT —	—
Contours	1020	1020

		LUMSDEN ASSOCIATES, P.C. ENGINEERS-SURVEYORS-PLANNERS ROANOKE, VIRGINIA		PHONE: (540) 774-4111 FAX: (540) 774-4112 E-MAIL: MAIL@LUMSDENPC.COM																			
		4664 BRAMBLETON AVENUE ROANOKE, VIRGINIA 24018																					
ENTRANCE & OFFSITE WATER PLAN																							
																							
SECTION NO. 1 MASON'S CREST PREPARED FOR RADFORD & COMPANY CAVE SPRING MAGISTERIAL DISTRICT ROANOKE COUNTY, VIRGINIA																							
<table border="1" style="width: 100%; border-collapse: collapse;"> <thead> <tr> <th colspan="2" style="text-align: center;">REVISIONS</th> </tr> <tr> <th style="text-align: center;">NO.</th> <th style="text-align: center;">DATE</th> </tr> </thead> <tbody> <tr> <td style="text-align: center;">1</td> <td style="text-align: center;">7/29/06</td> </tr> <tr> <td style="text-align: center;">2</td> <td style="text-align: center;">8/9/06</td> </tr> <tr> <td style="text-align: center;">3</td> <td></td> </tr> <tr> <td style="text-align: center;">4</td> <td></td> </tr> <tr> <td style="text-align: center;">5</td> <td></td> </tr> </tbody> </table>						REVISIONS		NO.	DATE	1	7/29/06	2	8/9/06	3		4		5					
REVISIONS																							
NO.	DATE																						
1	7/29/06																						
2	8/9/06																						
3																							
4																							
5																							
<table border="1" style="width: 100%; border-collapse: collapse;"> <thead> <tr> <th style="text-align: center;">NO.</th> <th style="text-align: center;">DATE</th> <th style="text-align: center;">DESCRIPTION</th> </tr> </thead> <tbody> <tr> <td style="text-align: center;">1</td> <td style="text-align: center;">7/29/06</td> <td style="text-align: center;">ADDED DITCH SOUTH OF ENTRANCE, NOTED TYPE B MANHOLE COVERS TO BE USED</td> </tr> <tr> <td style="text-align: center;">2</td> <td style="text-align: center;">8/9/06</td> <td style="text-align: center;">CHANGED SOME STORM DRAIN FROM CONC. TO ALUM.</td> </tr> <tr> <td style="text-align: center;">3</td> <td></td> <td></td> </tr> <tr> <td style="text-align: center;">4</td> <td></td> <td></td> </tr> <tr> <td style="text-align: center;">5</td> <td></td> <td></td> </tr> </tbody> </table>						NO.	DATE	DESCRIPTION	1	7/29/06	ADDED DITCH SOUTH OF ENTRANCE, NOTED TYPE B MANHOLE COVERS TO BE USED	2	8/9/06	CHANGED SOME STORM DRAIN FROM CONC. TO ALUM.	3			4			5		
NO.	DATE	DESCRIPTION																					
1	7/29/06	ADDED DITCH SOUTH OF ENTRANCE, NOTED TYPE B MANHOLE COVERS TO BE USED																					
2	8/9/06	CHANGED SOME STORM DRAIN FROM CONC. TO ALUM.																					
3																							
4																							
5																							
DATE: MAY 27, 2005																							
SCALE: 1" = 60'																							
COMMISSION NO: 04-136																							
CAD FILE: 134350P.DWG\134350COMP\PC.DWG																							
SHEET 9 OF 18																							