



PROFILE - DITCH LINE

SCALE: 1" = 30' HORIZ.
1" = 10' VERT.

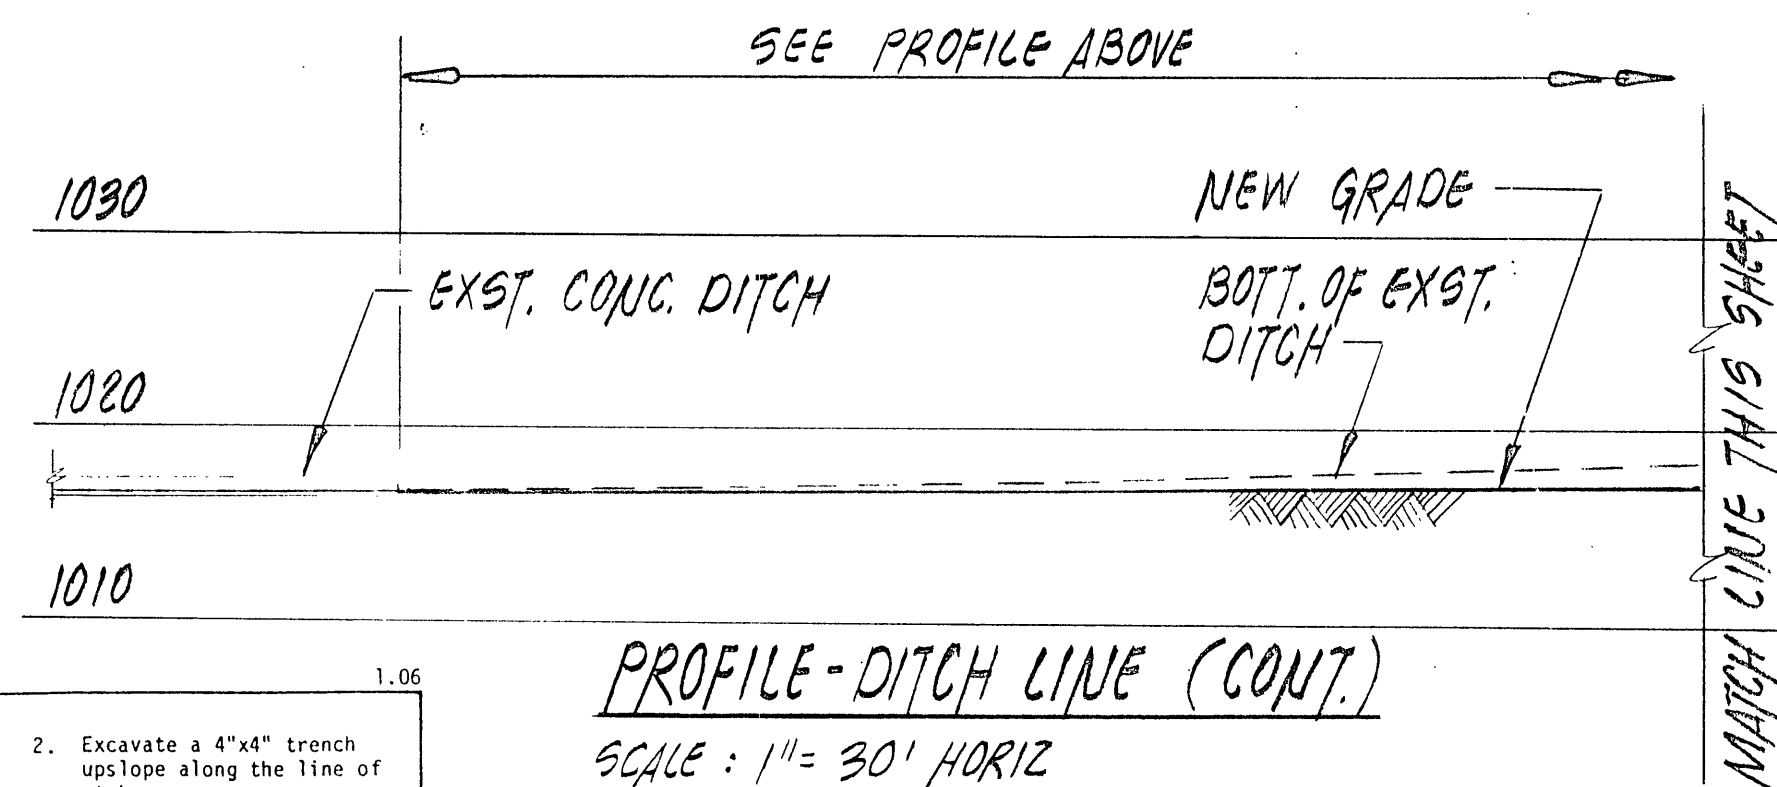


PROFILE - DITCH LINE (CONT.)


SCALE: 1" = 30' HORIZ.
1" = 10' VERT.

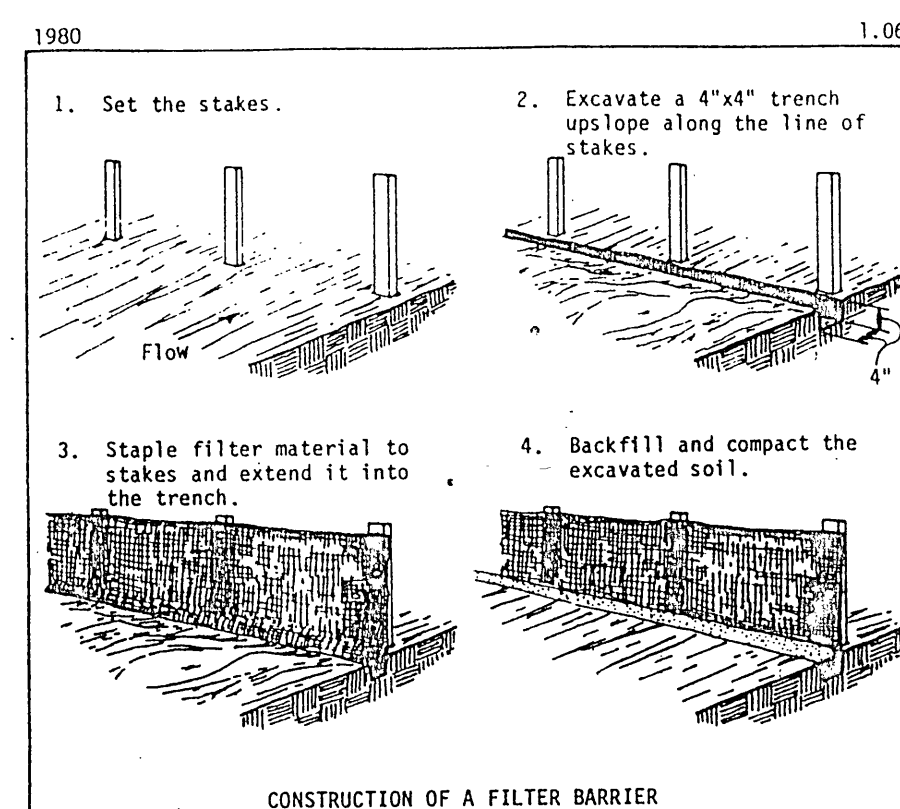

Source: Installation of Straw and Fabric Filter Barriers for Sediment Control, Sherwood and Wyant

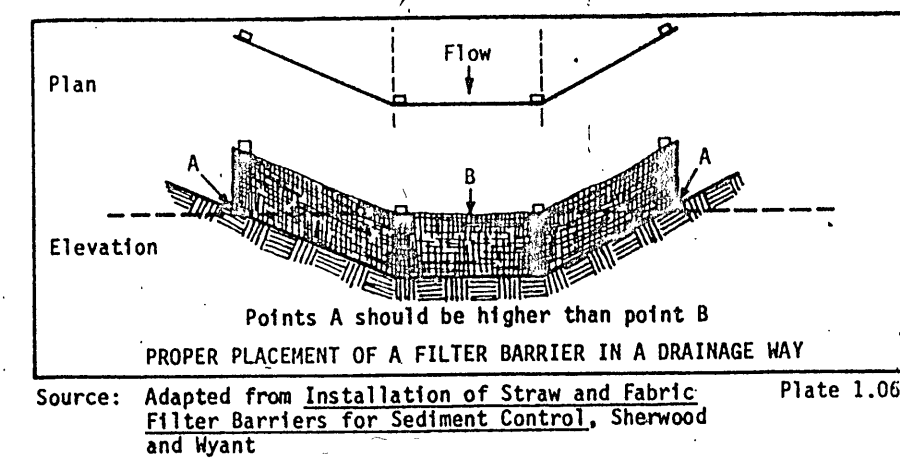


Source: Adapted from Installation of Straw and Fabric Filter Barriers for Sediment Control, Sherwood and Wyant

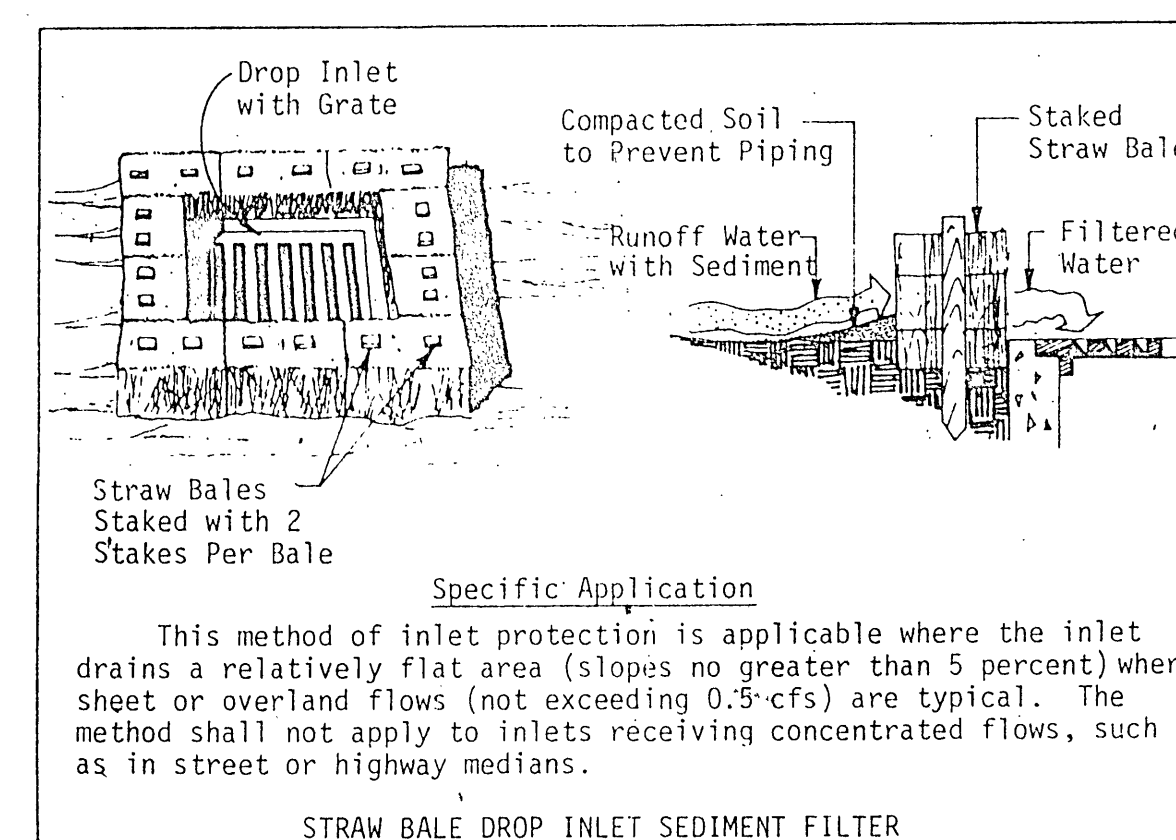

Source: Michigan Soil Erosion and Sedimentation Control Guidebook, 1975

INLET PROTECTION (IP)

NO SCALE

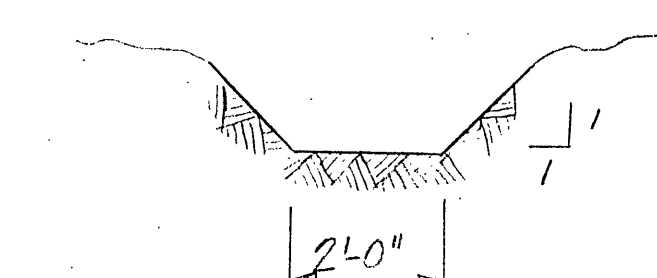


TYPICAL DITCH SECTION

NO SCALE


D.I. # 200 - VDH#T DI-3B
18' THROAT LENGTH

D.I. # 201 - VDH#T DI-3B
9' THROAT LENGTH

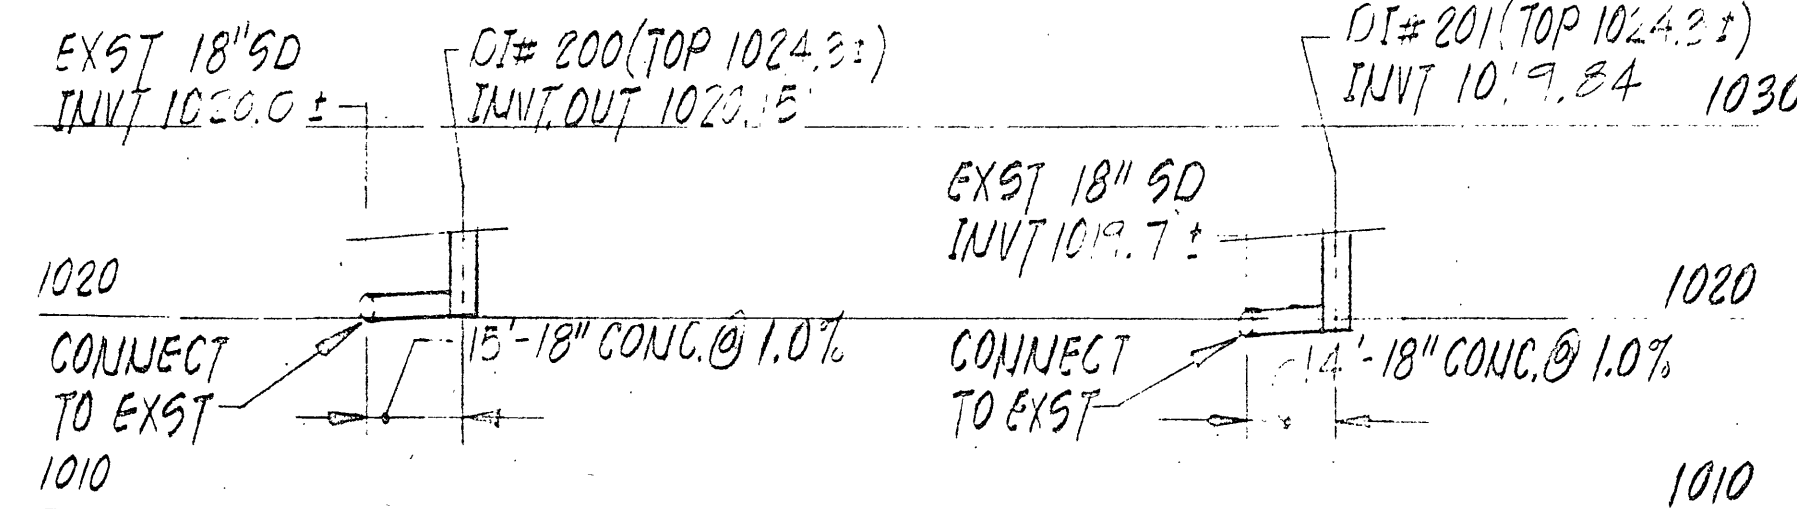

STORM DRAIN PROFILES


SCALE: 1" = 30' HORIZ.
1" = 10' VERT.

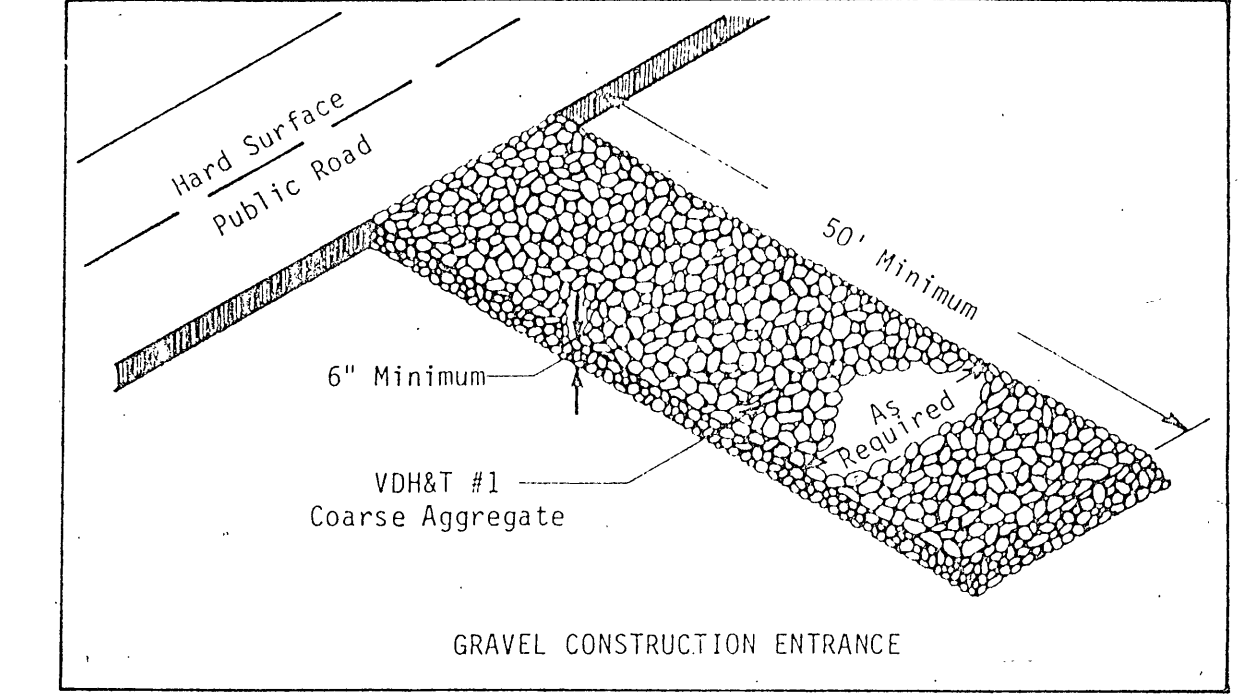

Source: Va SWCC

CONSTRUCTION ENTRANCE (CE)

NO SCALE

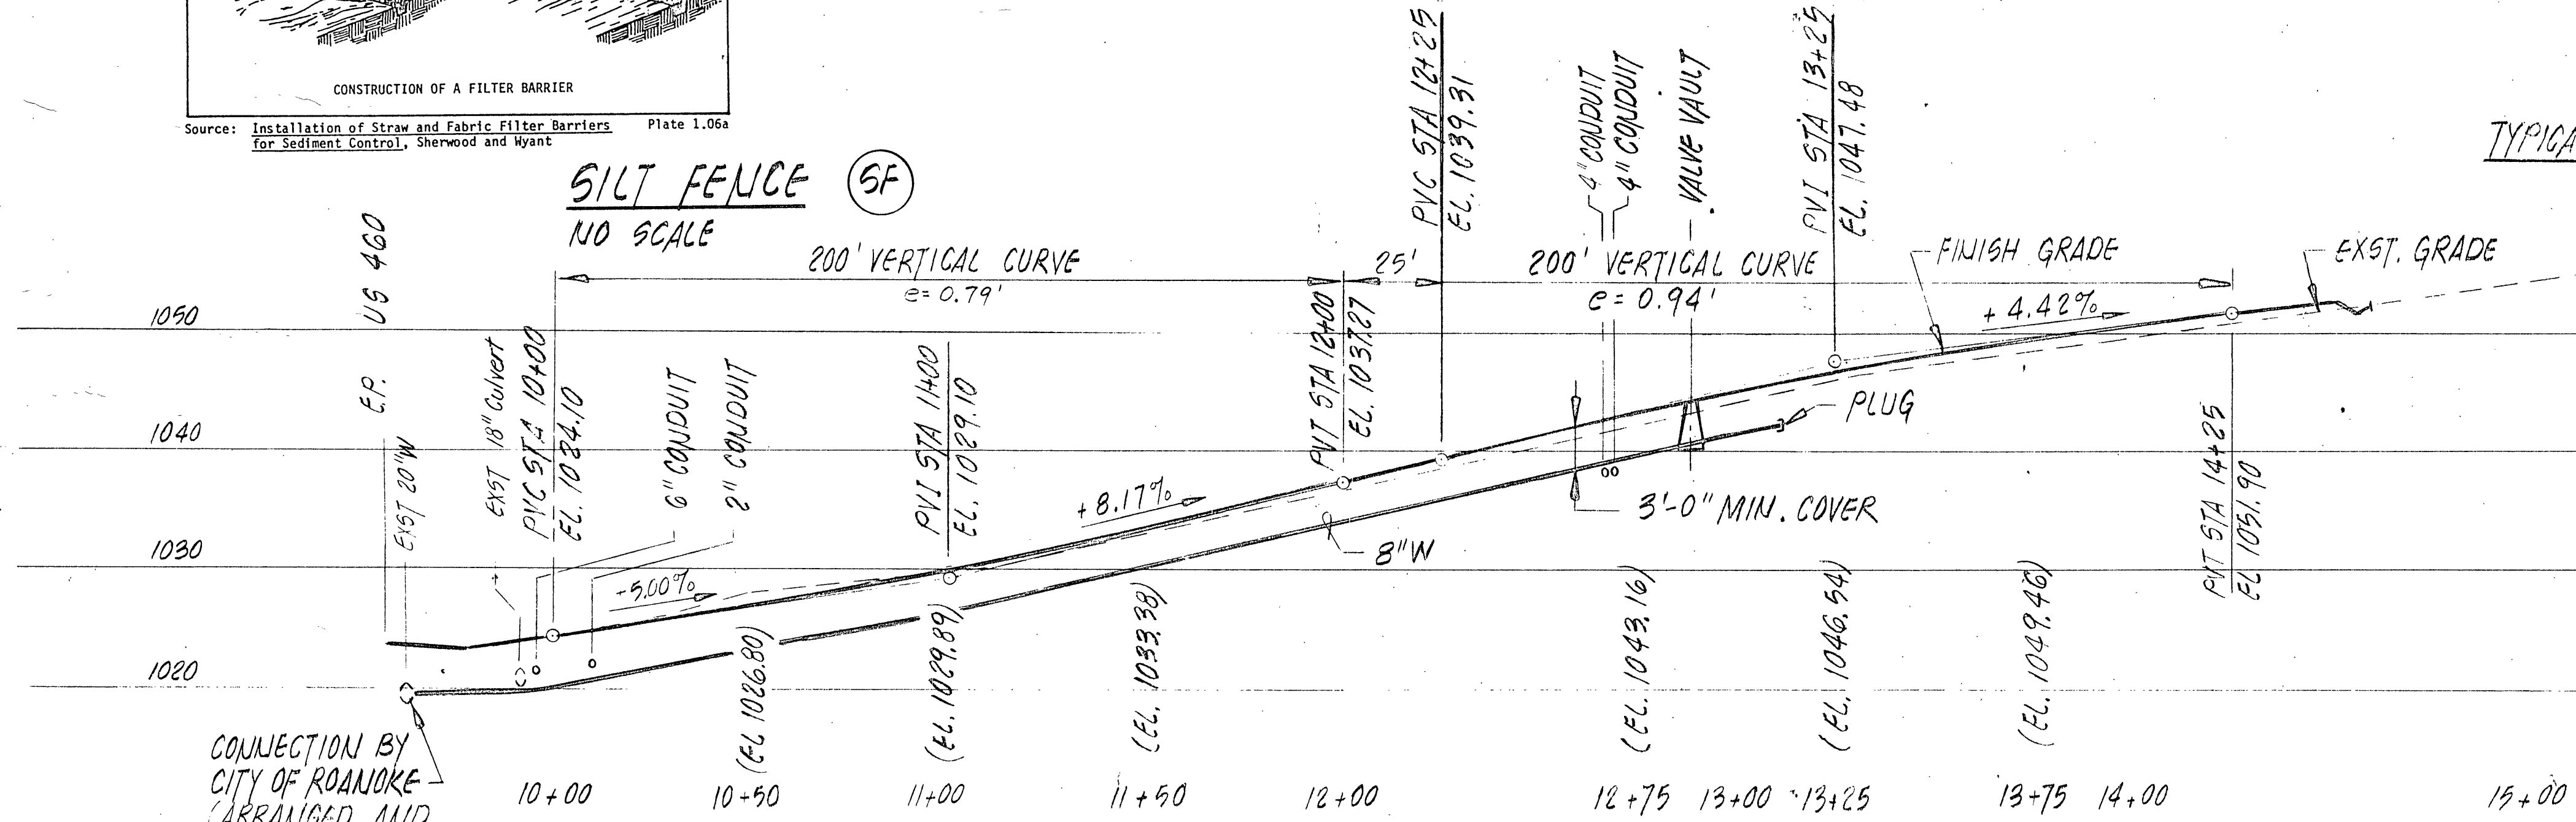

ROADWAY PROFILE & WATERLINE PROFILE

SCALE: 1" = 30' HORIZ.
1" = 10' VERT.

REVISION	DATE	BY	DESCRIPTION
1	7/8/00	ST	IN PROFILES
DESIGNED DRAWN CHECKED APPROVED SUBMITTED			
TO MEXICO BUSINESS PARK STREET CONSTRUCTION MEXICO WAY, N. E.			
PROFILES			
SCALE: AS NOTED		COMM NO. 443-A	
DATE: MAR 1986		SHEET 3 OF 4	