


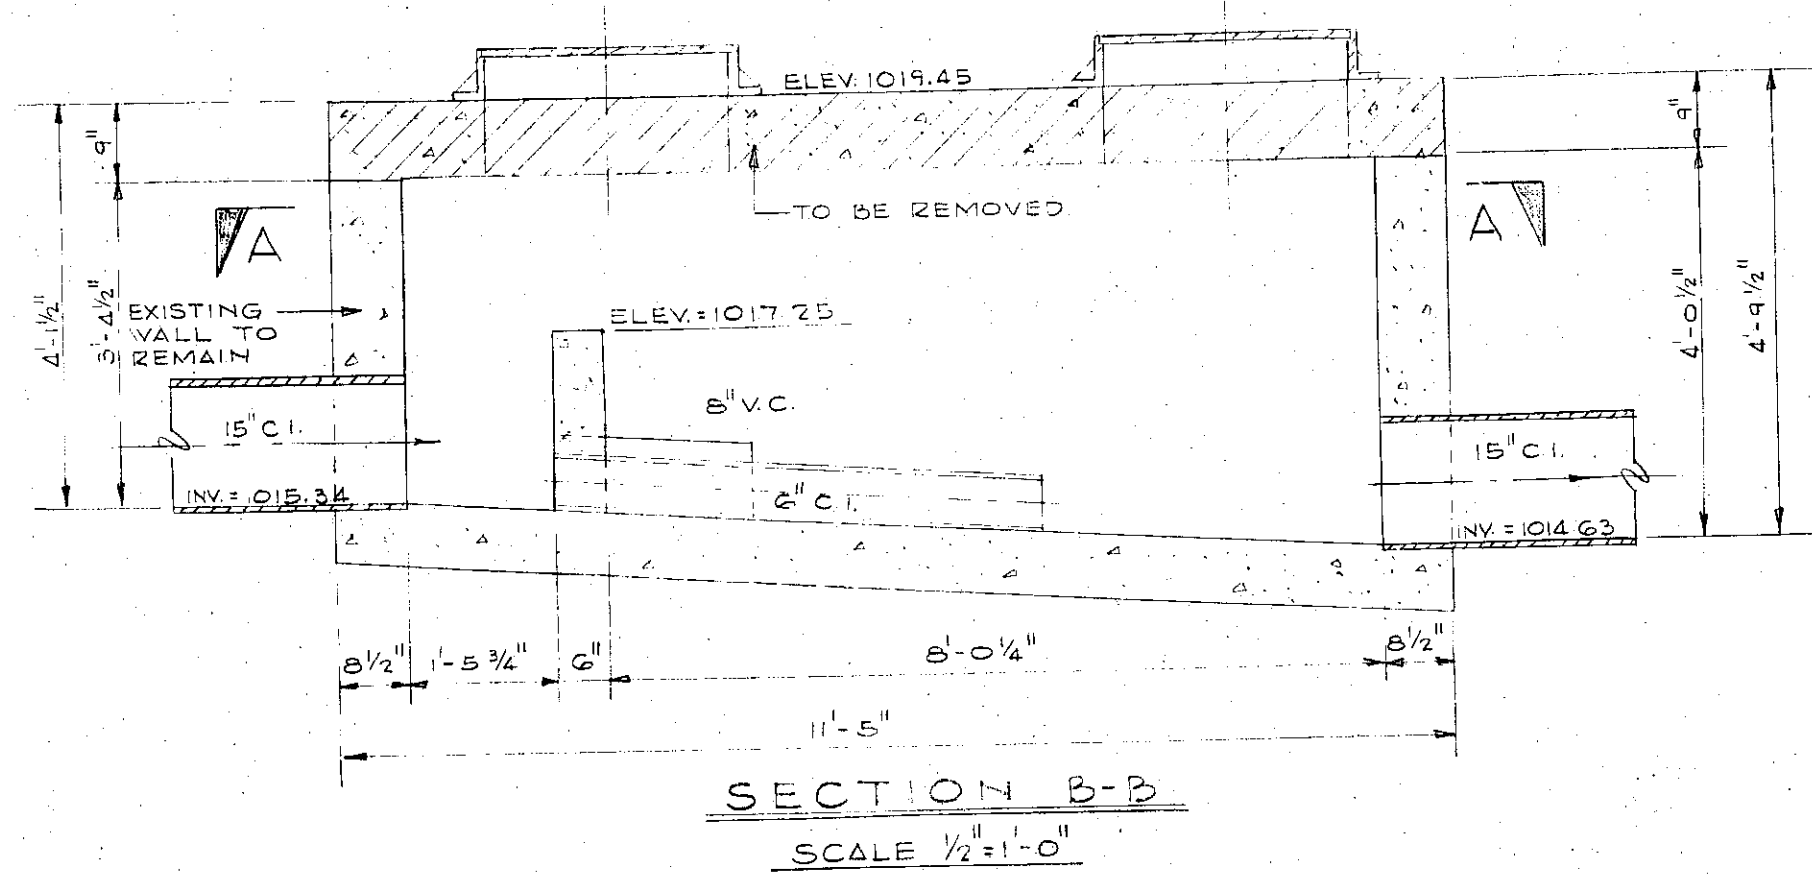
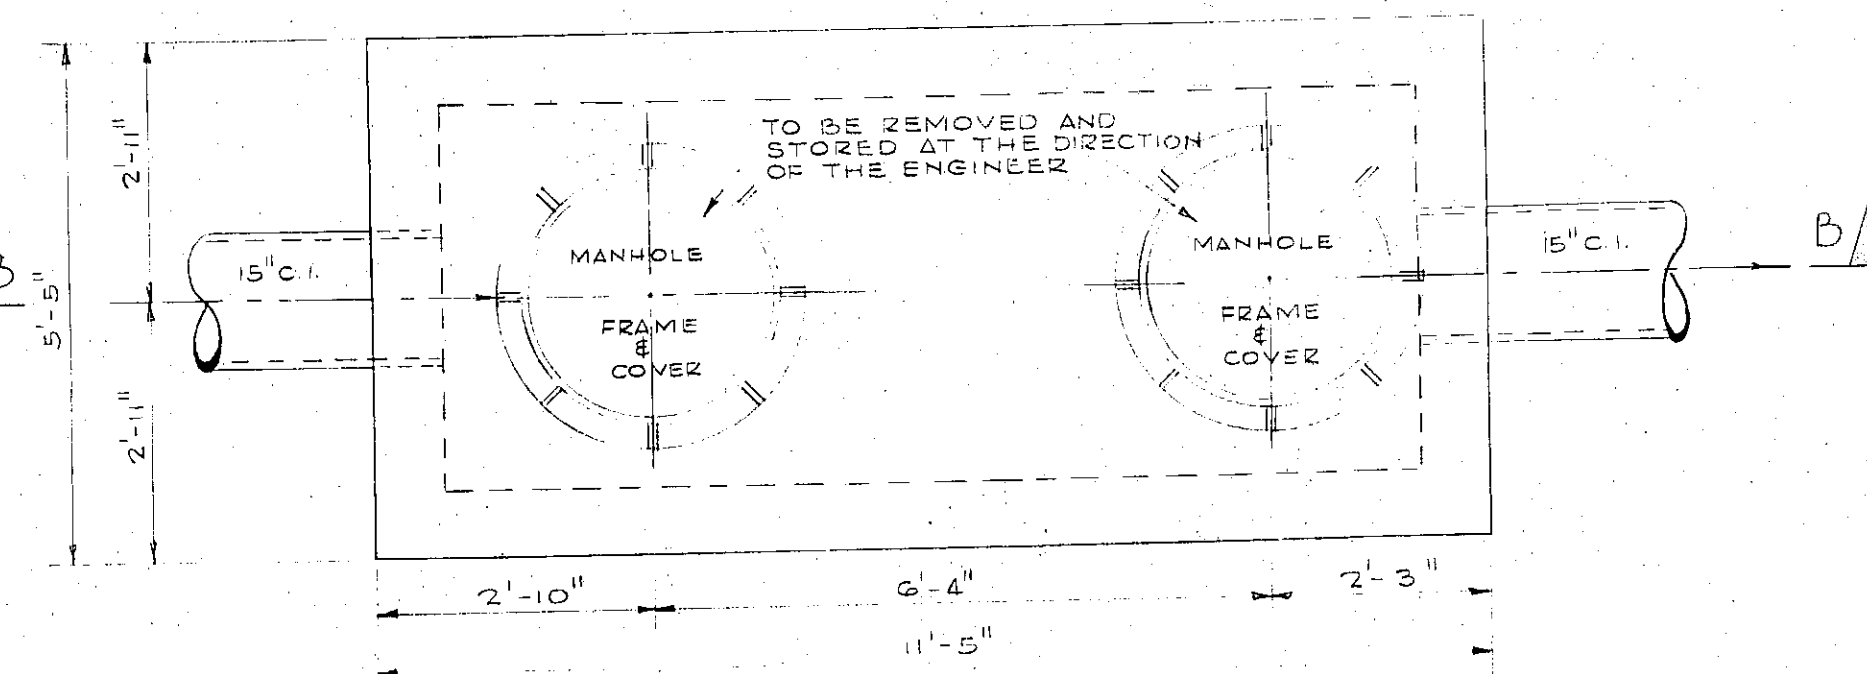
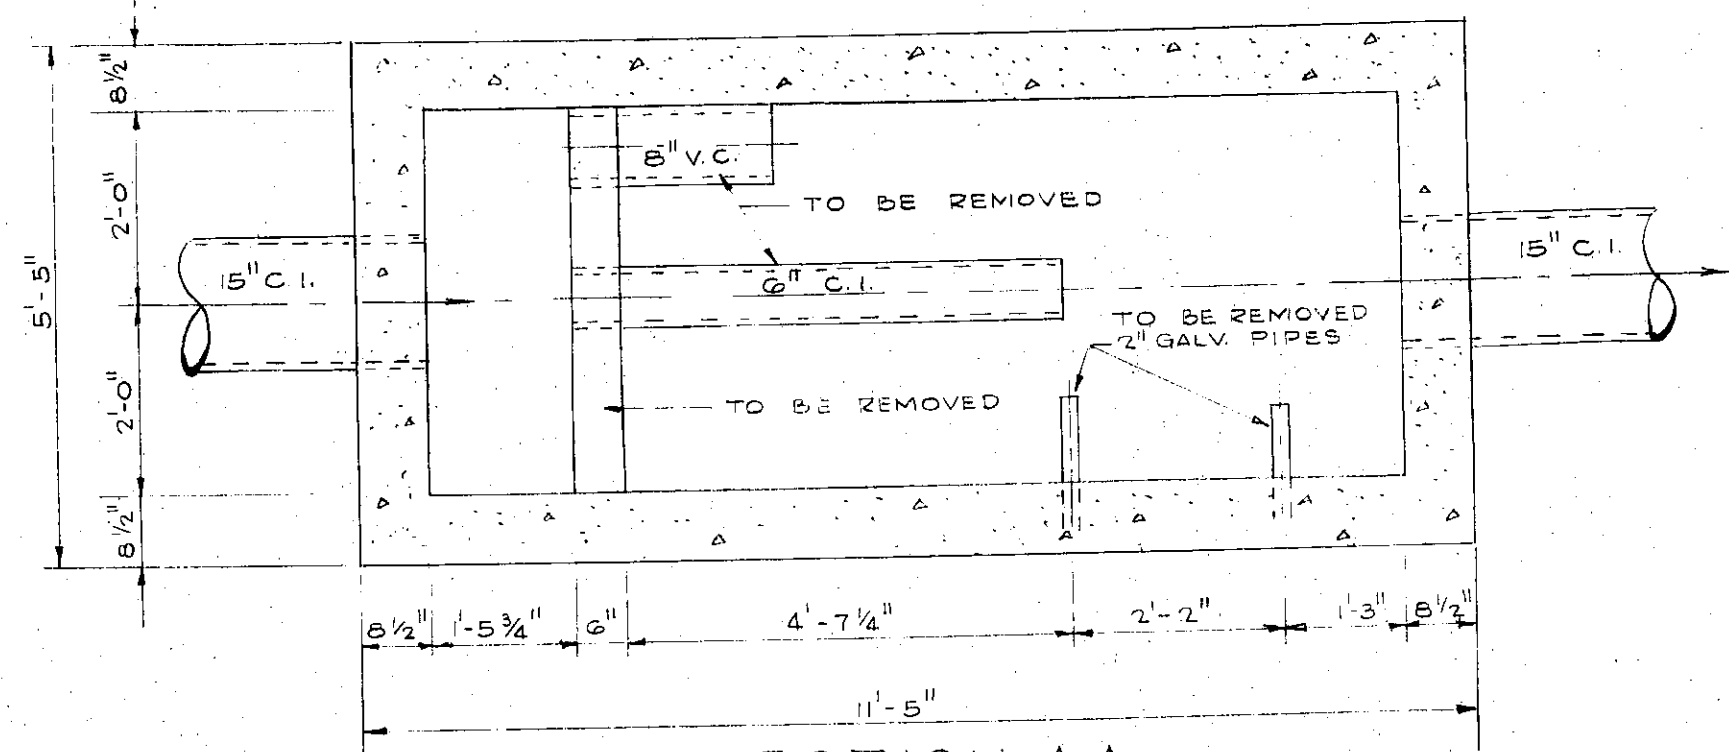
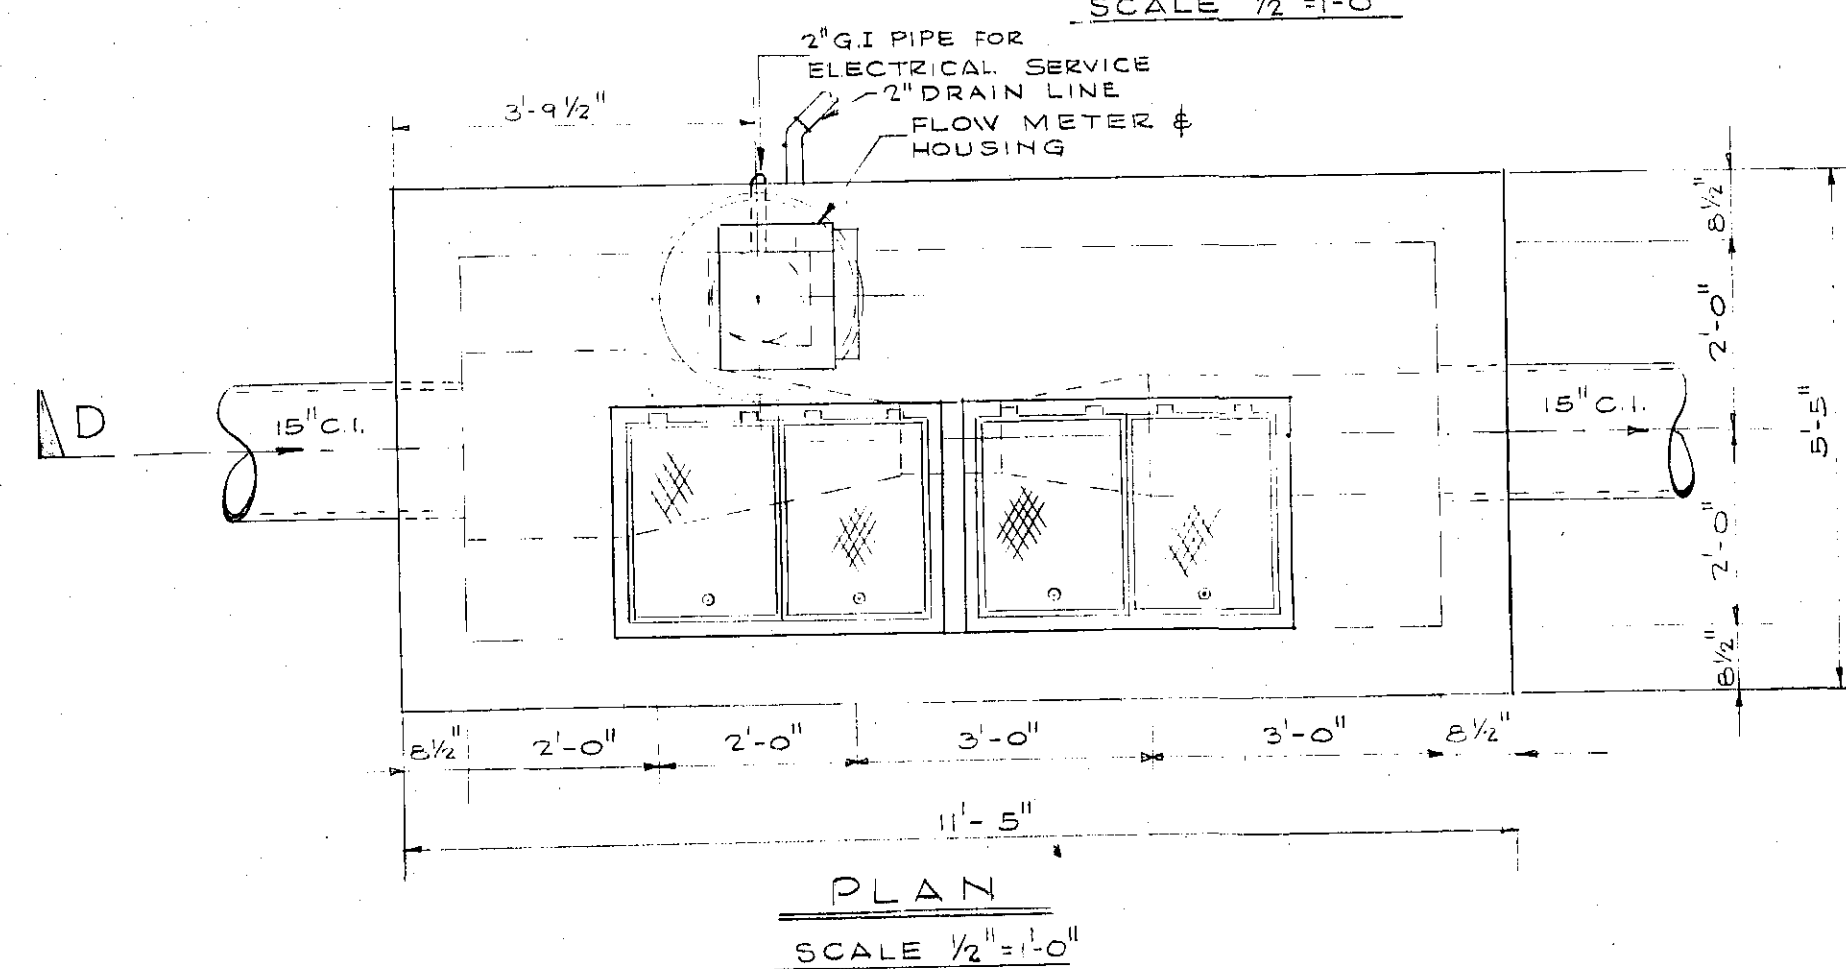
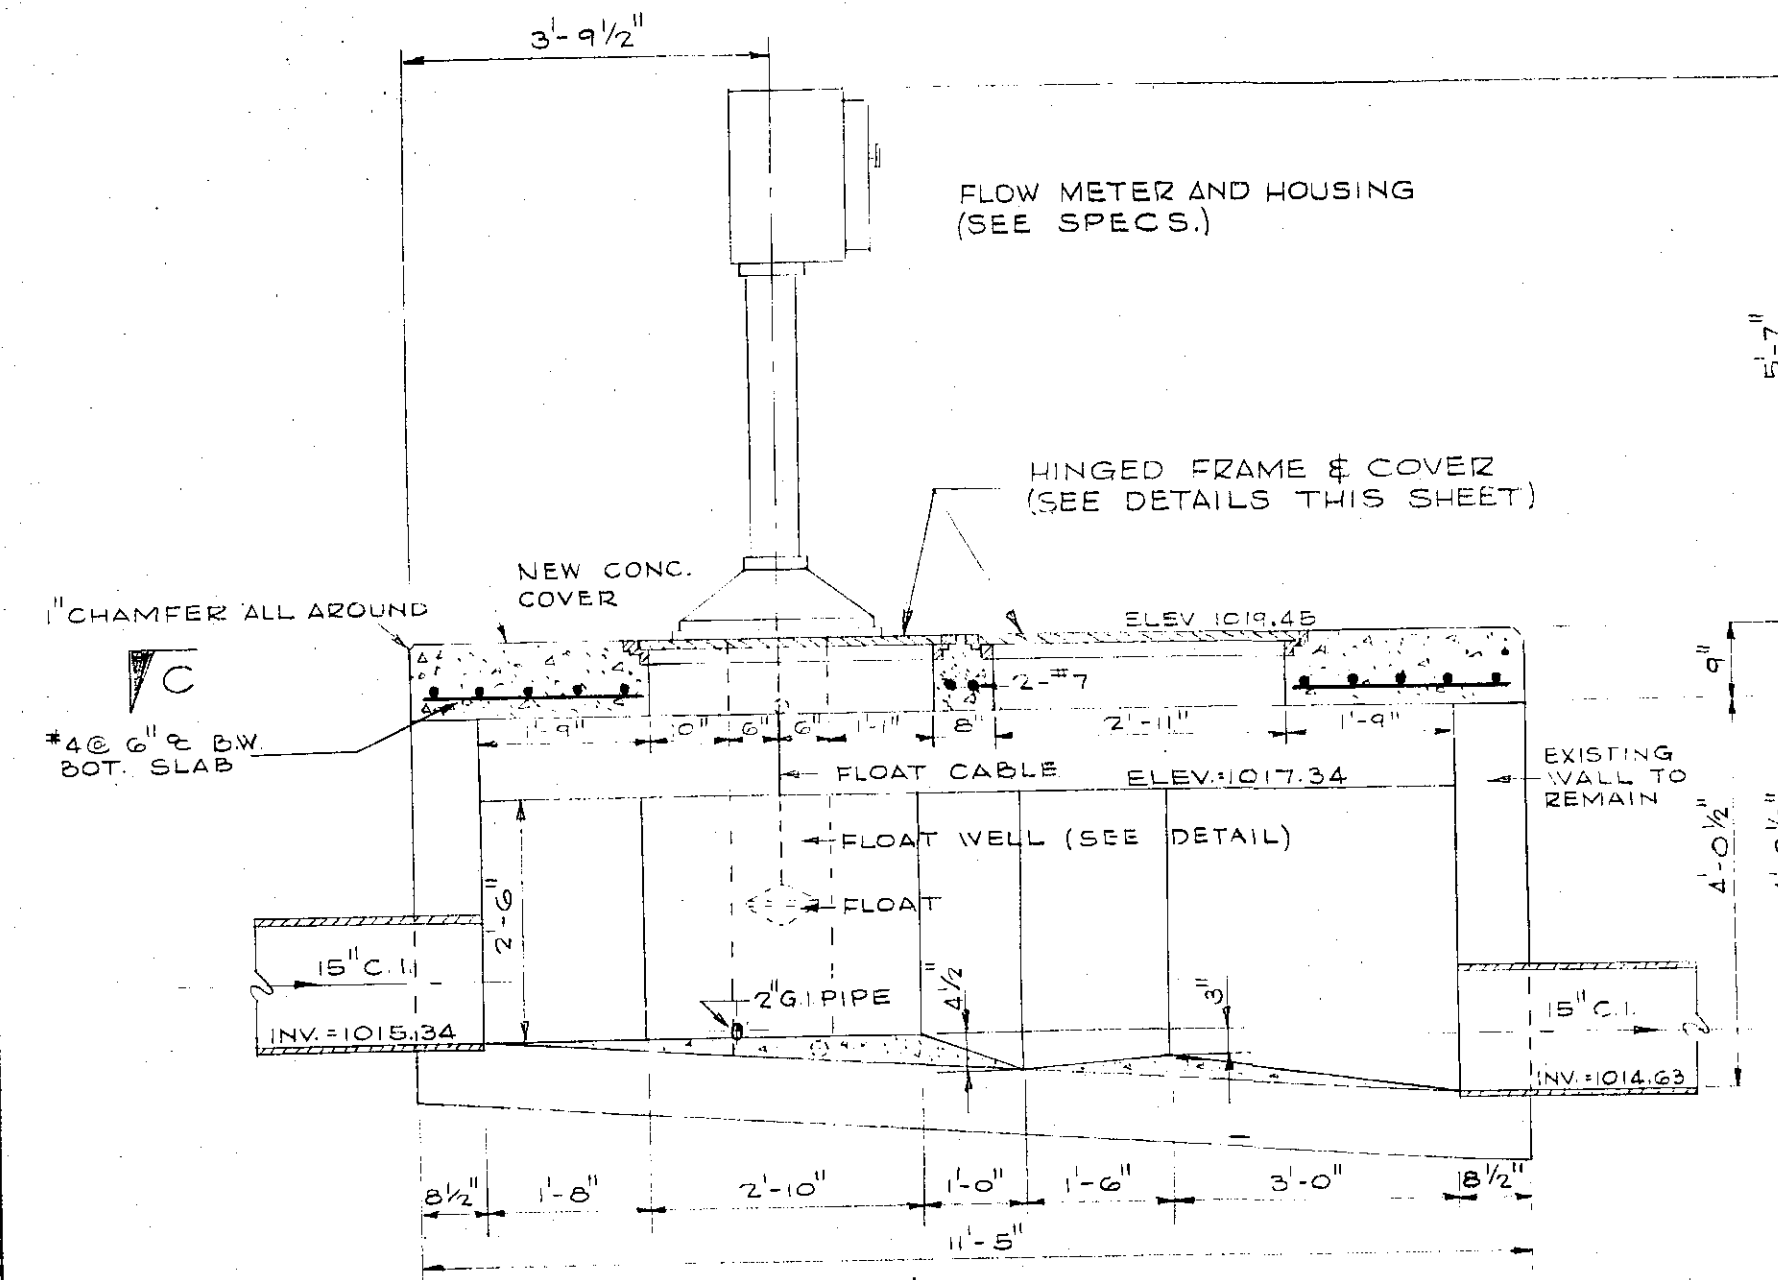


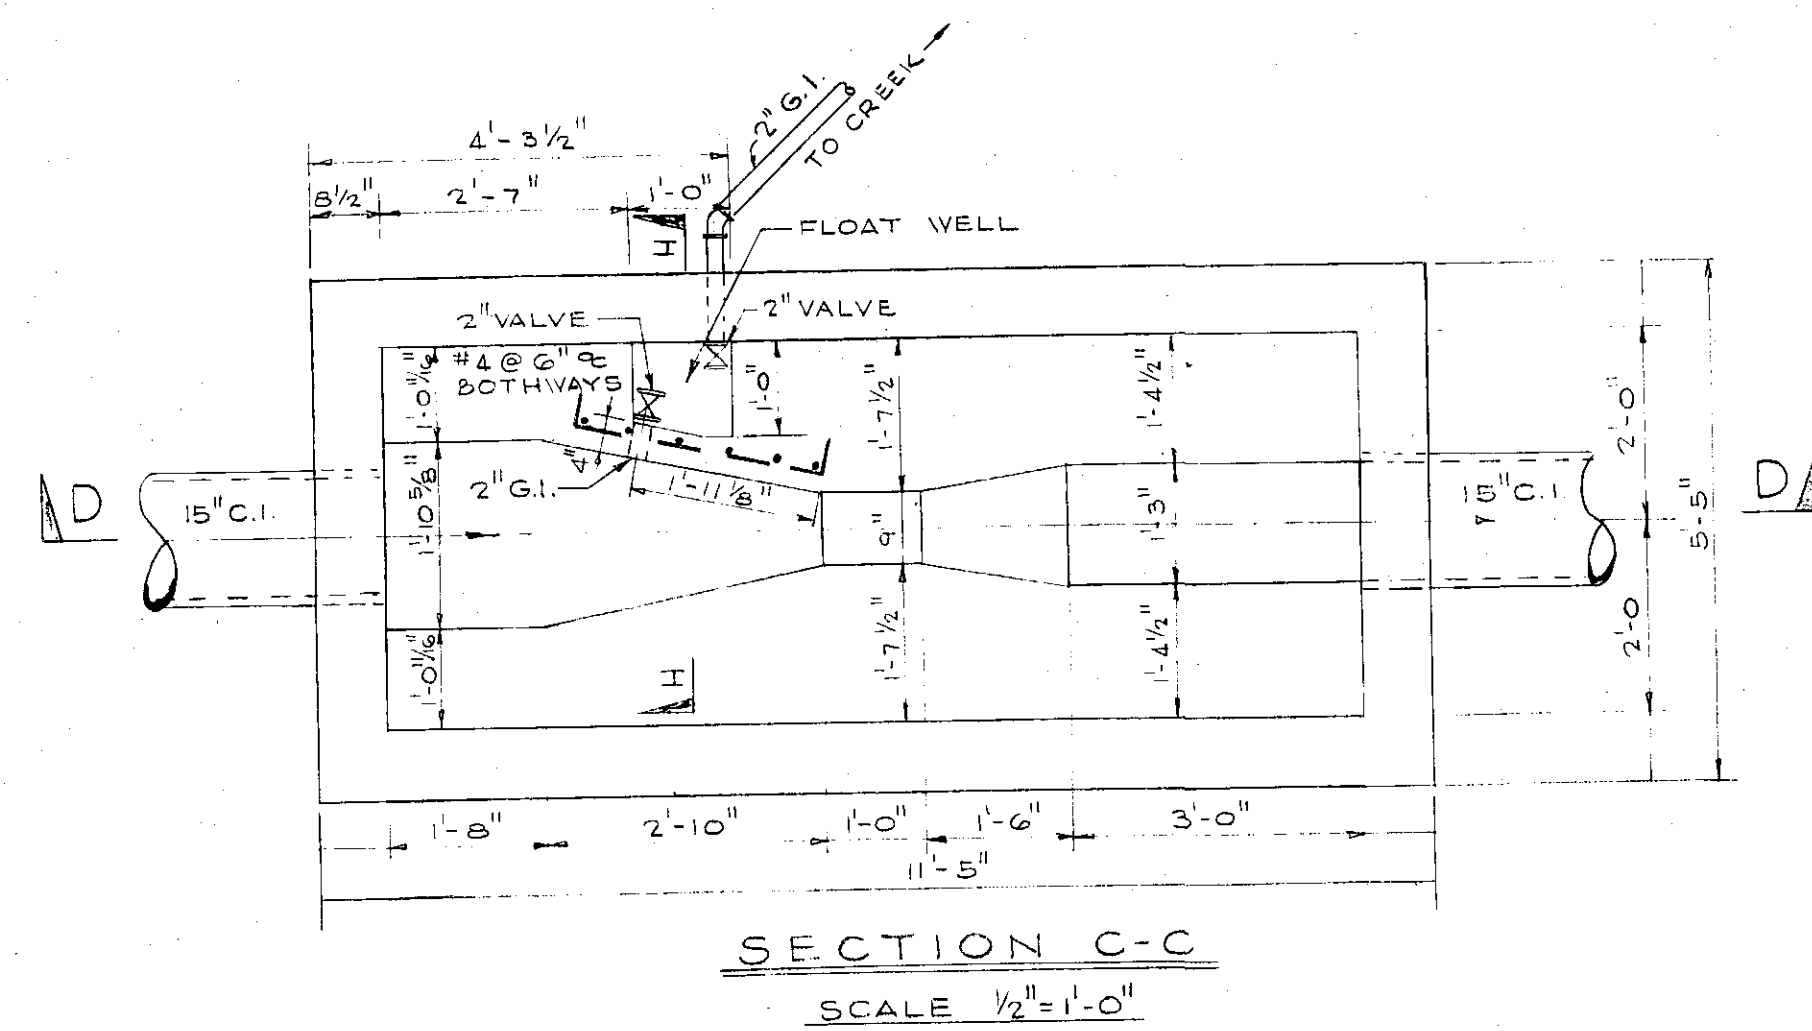

EXISTING METERING CHAMBER

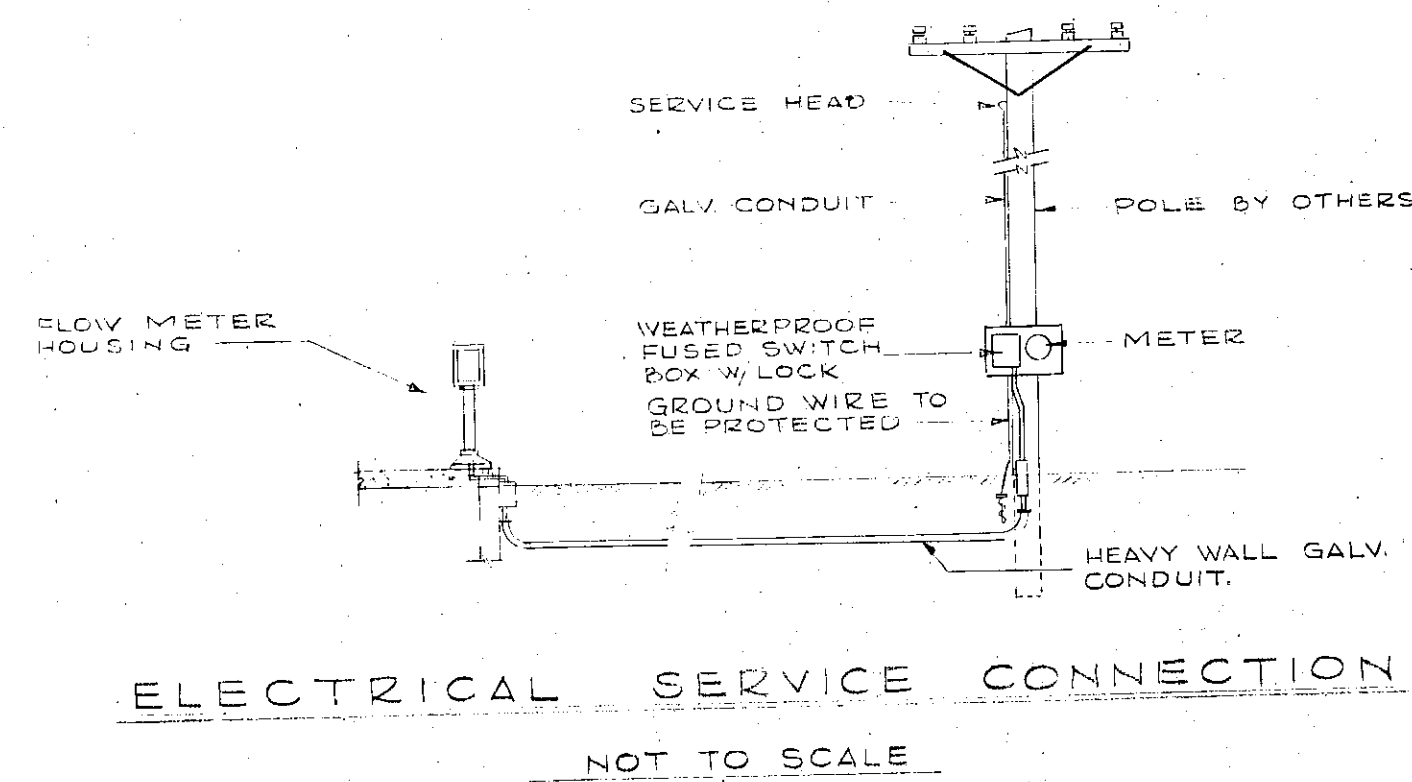

PROPOSED METERING CHAMBER

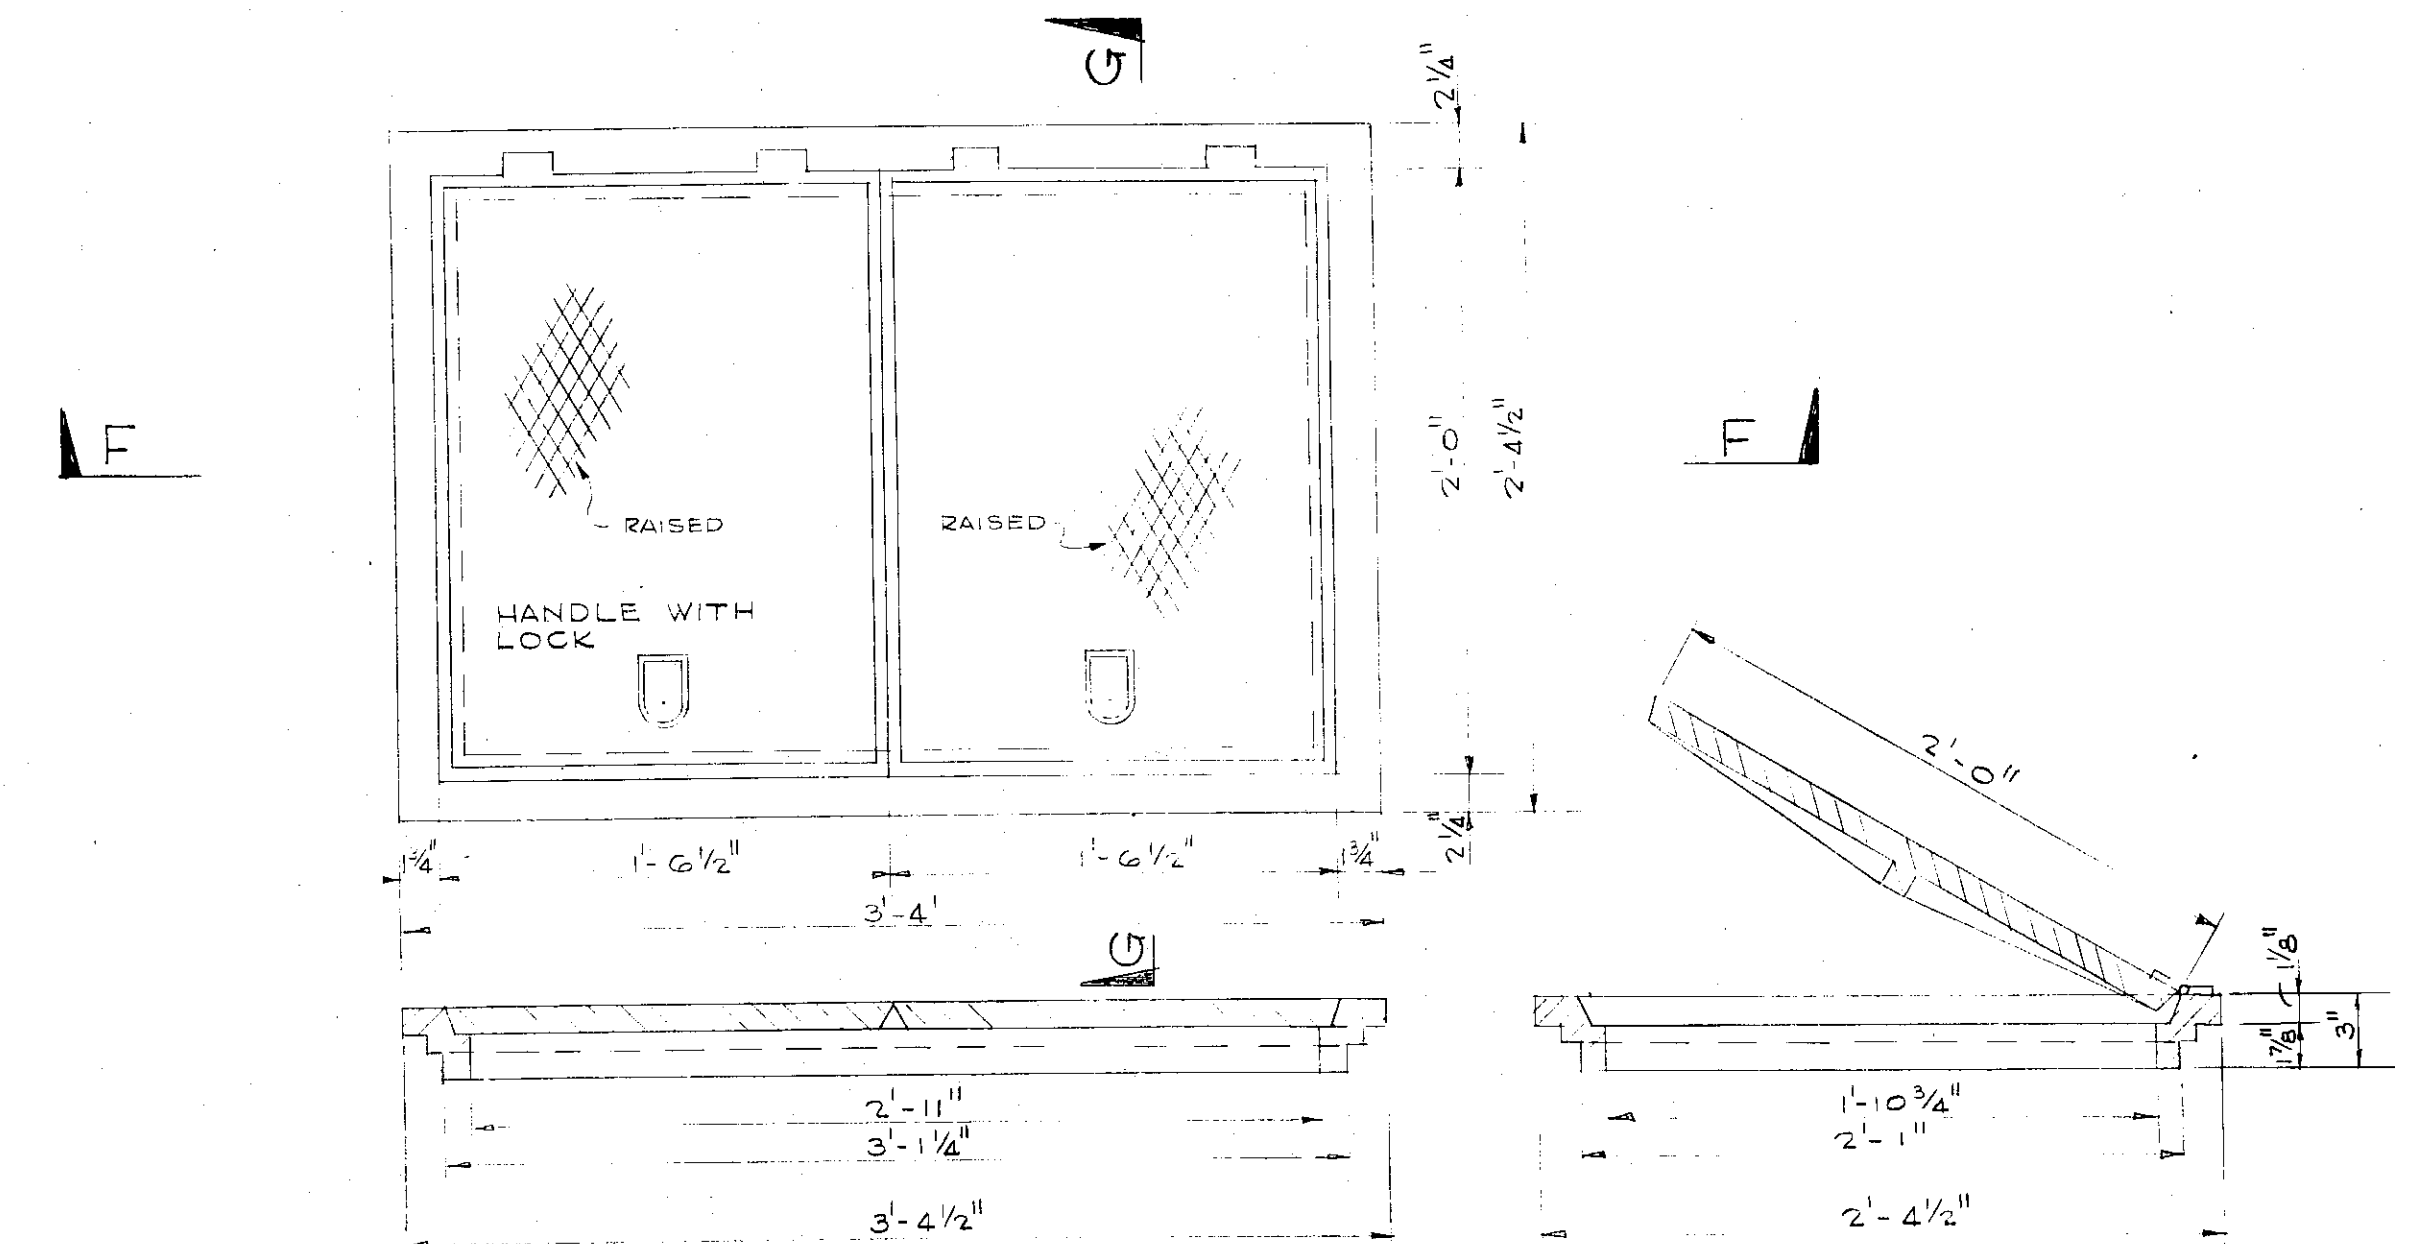

HINGED FRAME & COVER

SCALE 1/2"=1'-0"

NOTES


1. CONCRETE SHALL BE CLASS D-2500 P.S.I. @ 28 DAYS.
2. TOP OF SLAB TO HAVE FLOAT FINISH. SURFACES OF FLUME TO HAVE STEEL TROWEL FINISH.

SECTION E-E

SCALE 1/2"=1'-0"

SECTION H-H

SCALE 1/2"=1'-0"

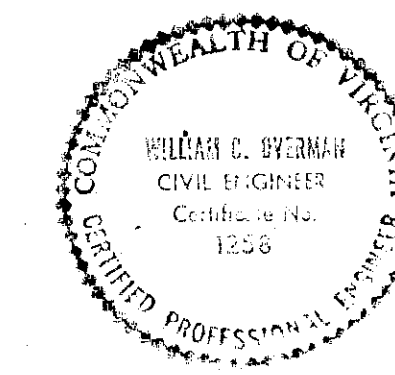

ROANOKE COUNTY SANITATION AUTHORITY
ROANOKE COUNTY, VIRGINIA

SANITARY SEWERAGE SYSTEM
PROJECT NO. 63-1
MUD LICK CREEK METERING CHAMBER

DESIGNED: W.C.O.	LANGLEY & McDONALD	SCALE: AS SHOWN
PLOTTED: W.C.O.	CONSULTING ENGINEERS	DATE: APRIL 15, 1963
DRAWN: H.L.S.	NORFOLK, VA.	SHEET: 14 OF 15
CHECKED: T.J.M.		DWG. NO.: 616114