


PROJECT LOCATION MAP

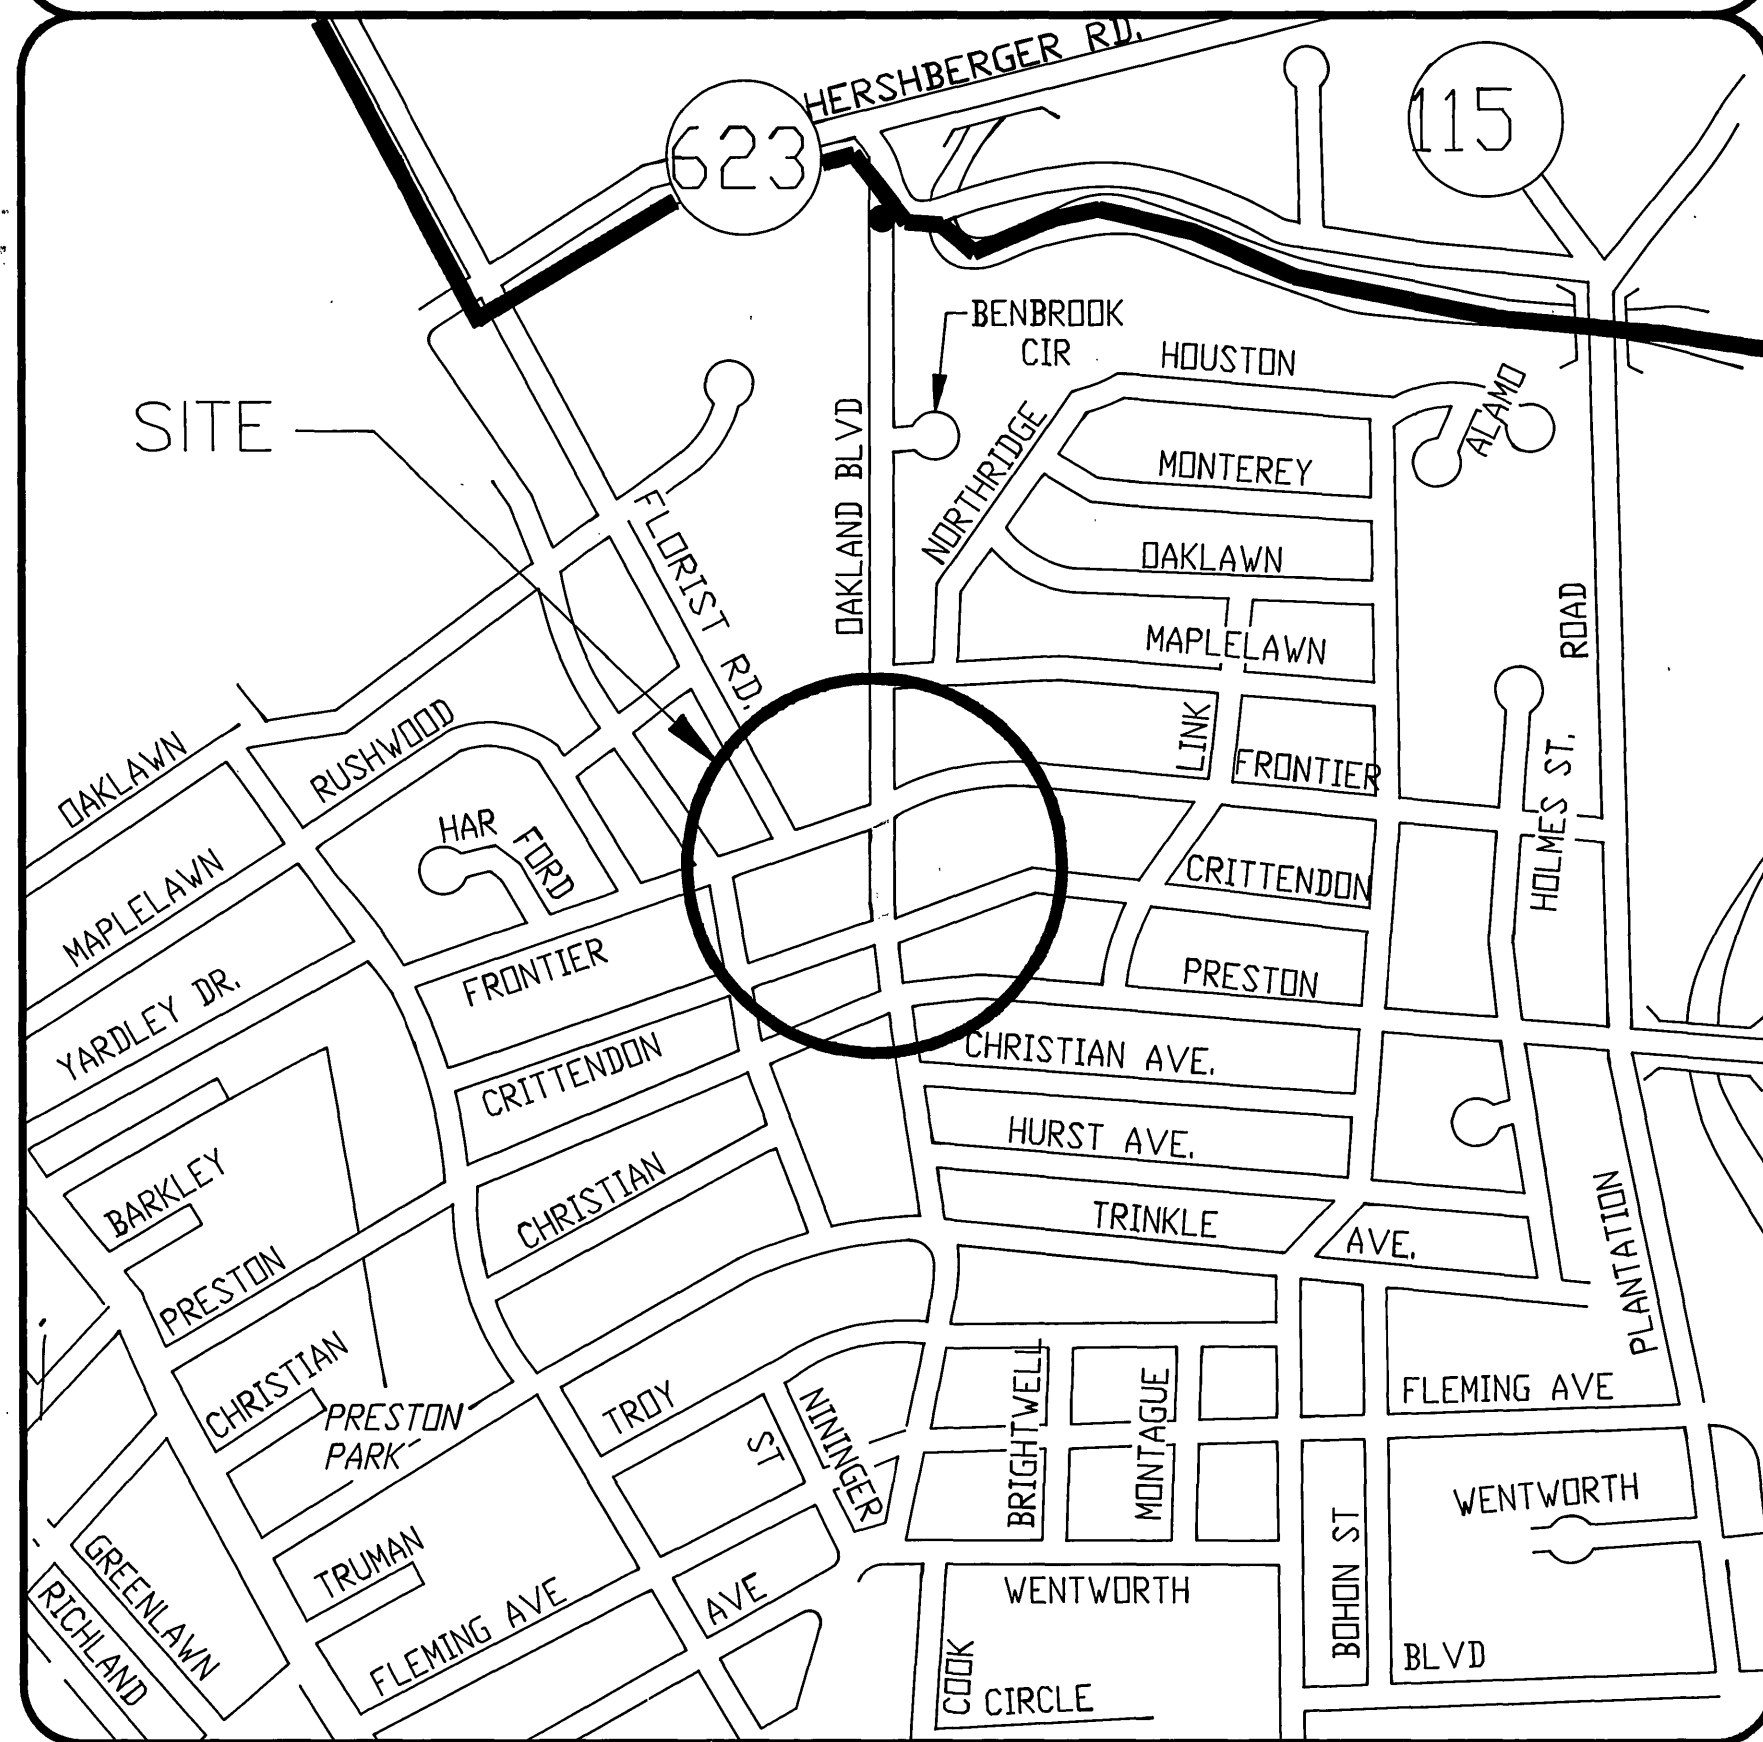

OFFICE OF CITY ENGINEER
 ROOM 350
 MUNICIPAL BUILDING
 215 CHURCH AVENUE, S.W.
 ROANOKE, VIRGINIA 24011

INDEX OF SHEETS

DESCRIPTIONS	SHEET
STANDARD COVER SHEET	1
SUMMARY OF CONSTRUCTION QUANTITIES	2
PLAN & PROFILE	2

CONSULTING ENGINEERS

[Empty space for consulting engineer information]

COMMISSION NUMBER: _____

[Empty space for commission number details]

PROJECT NAME

OAKLAND BOULEVARD, N.E.
 SANITARY SEWER REPLACEMENT
 BETWEEN
 FRONTIER ROAD, N.E. AND
 CRITTENDON AVENUE, N.E.

PROJECT NUMBER: _____ 6218 _____

REVISION BY	DESCRIPTION:	DATE
REVISION BY	DESCRIPTION:	DATE
REVISION BY	DESCRIPTION:	DATE
REVISION BY	DESCRIPTION:	DATE

APPROVED FOR CONSTRUCTION

<i>Charles M. Huffine</i> ROANOKE CITY ENGINEER	8/21/92 DATE
<i>William D. Clark</i> DIRECTOR OF PUBLIC WORKS	9-1-92 DATE
<i>Wit B. L.</i> DIRECTOR OF UTILITIES AND OPERATIONS	9/1/92 DATE
_____	DATE
_____	DATE

ADVERTISED DATE: _____ 9/6/92 _____

SET NUMBER: _____

SHEET NUMBER: 1 OF 2