
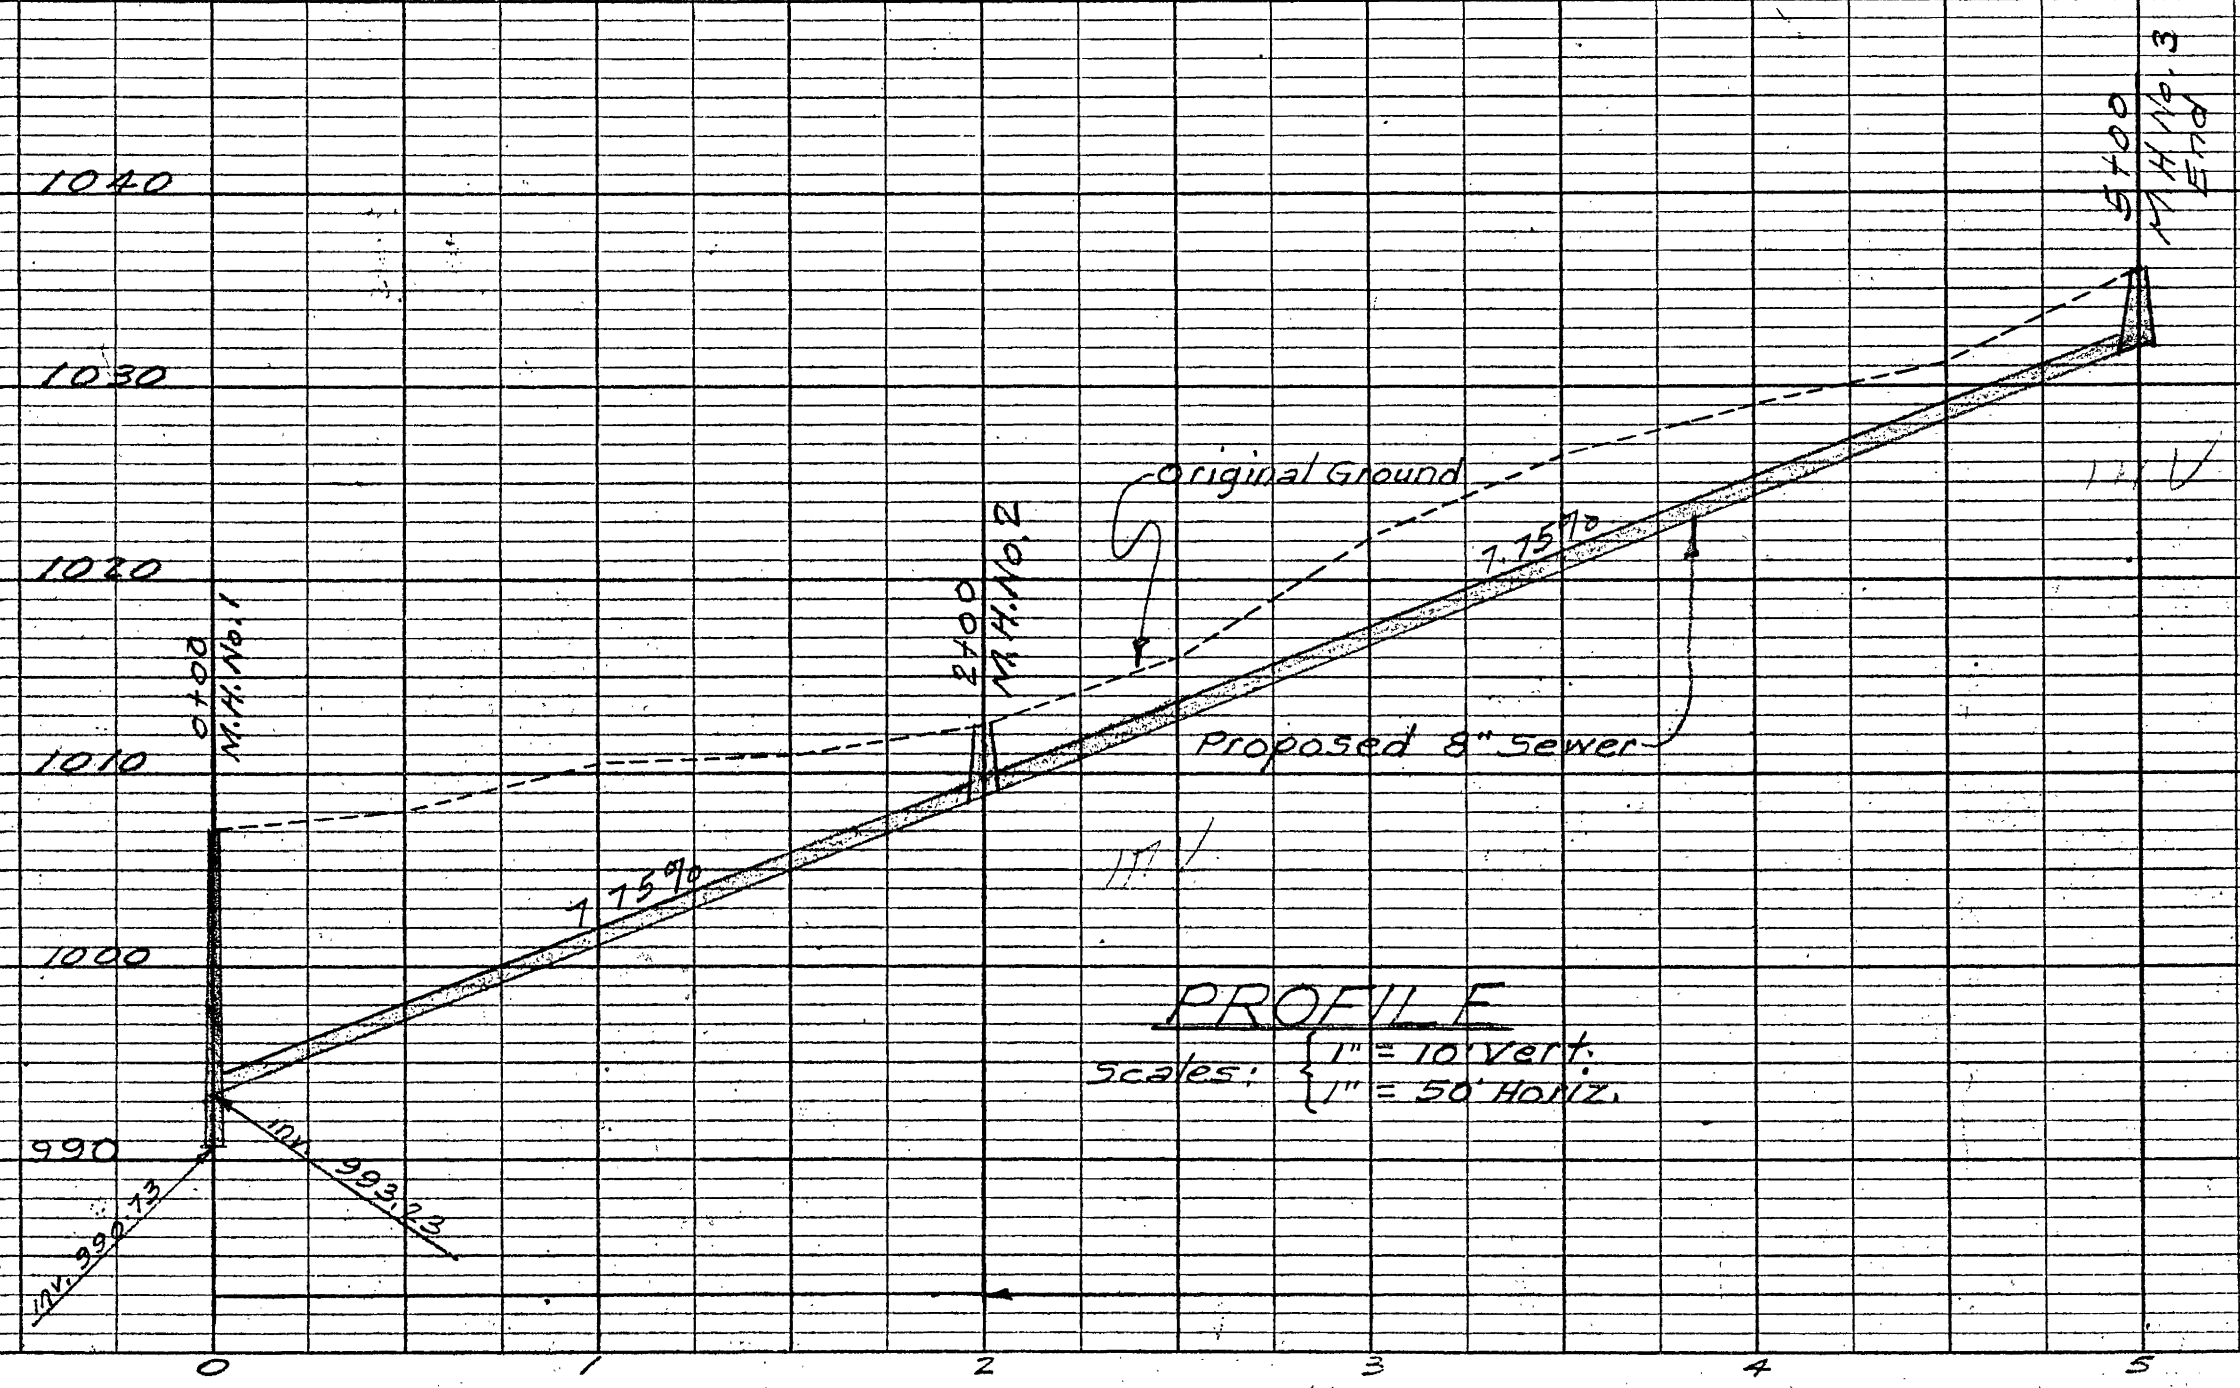




PLAN	SURVEYED	DATE
NOTE BOOK	PLOTTED	
NO.	ALIGNMENT CHECKED	
	RT. OF WAY CHECKED	

PROFILE	SURVEYED	DATE
NOTE BOOK	PLOTTED	
NO.	GRADES CHECKED	
	STRUCTURE NOTATION CHECKED	

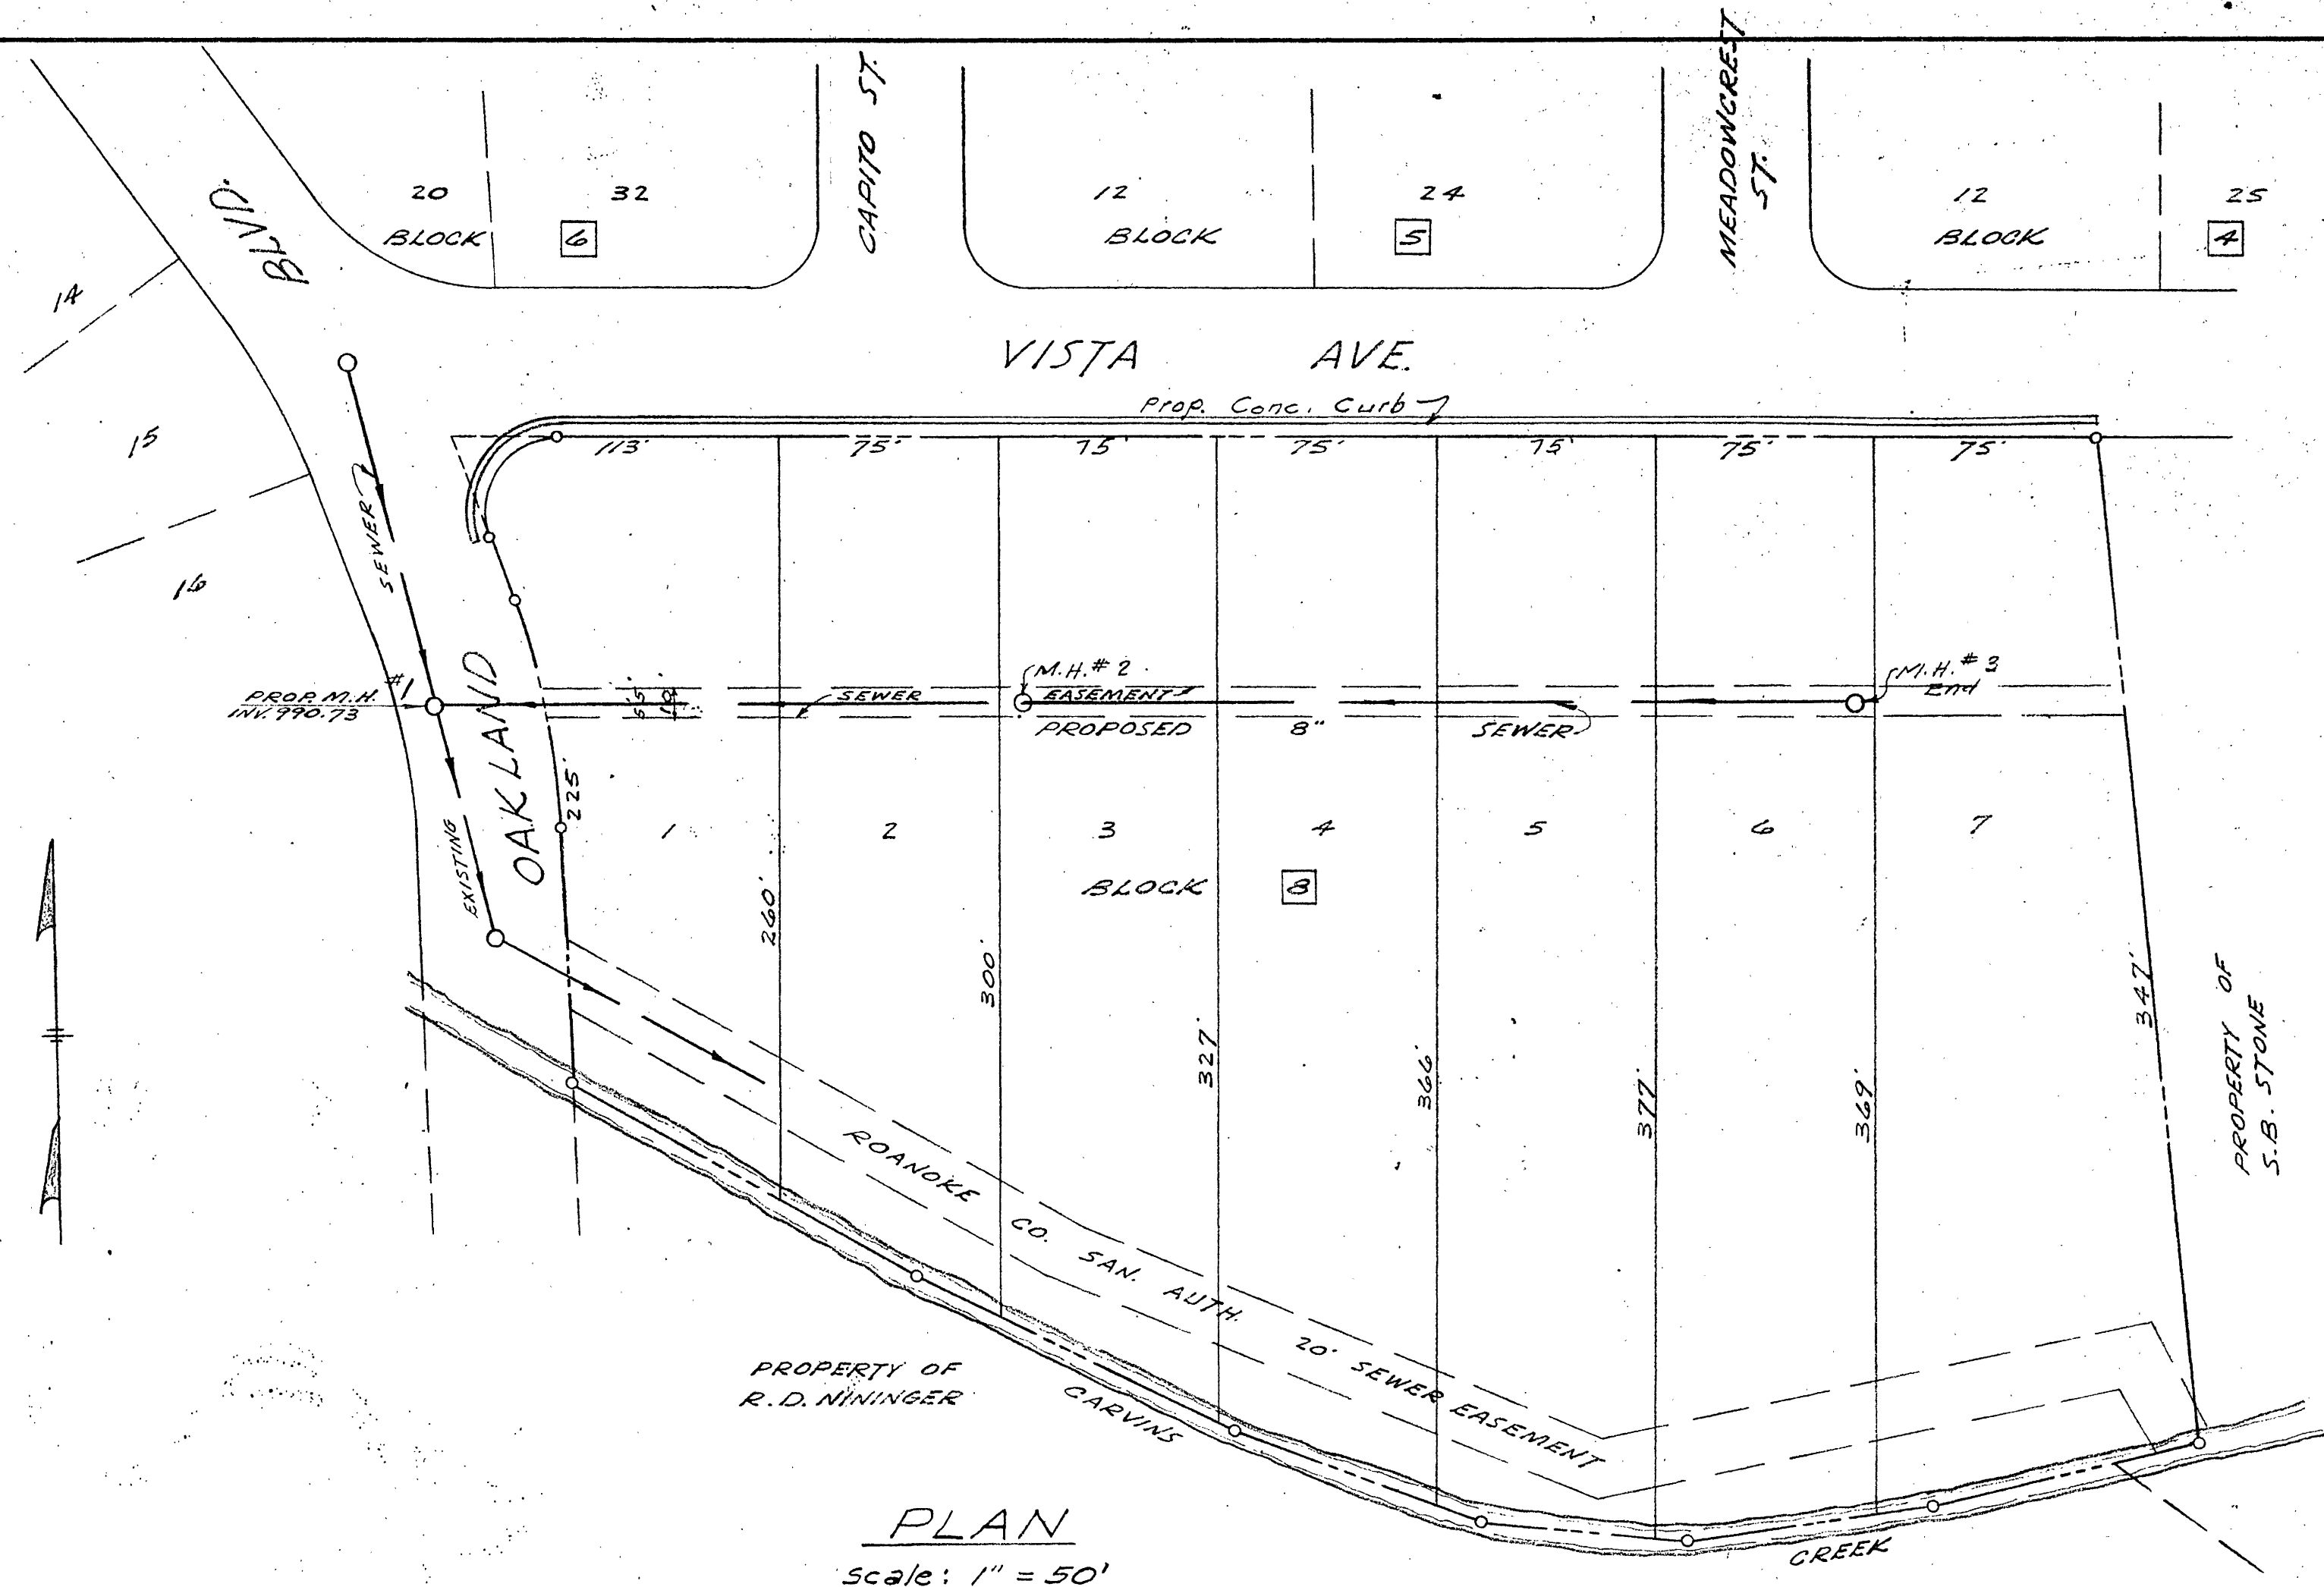

APPROVED:

William F. Clark, Date: 4/21/66
City Engineer, Roanoke, Va.
David A. Dick, Date: 4/21/66
Exec. Director, Roanoke Co. San. Authority

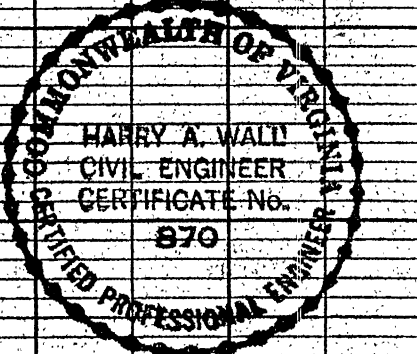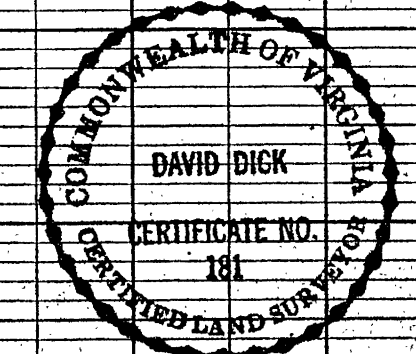

PLAN & PROFILE OF
SEWER LINE IN
OAKLAND ESTATES
SEC. 2
Made For Waldron Homes, Inc.
ROANOKE CO., VA.
BY: David Dick & Harry A. Wall
Civil Engineers & Surv.
April 20, 1966 Scale: As Shown