


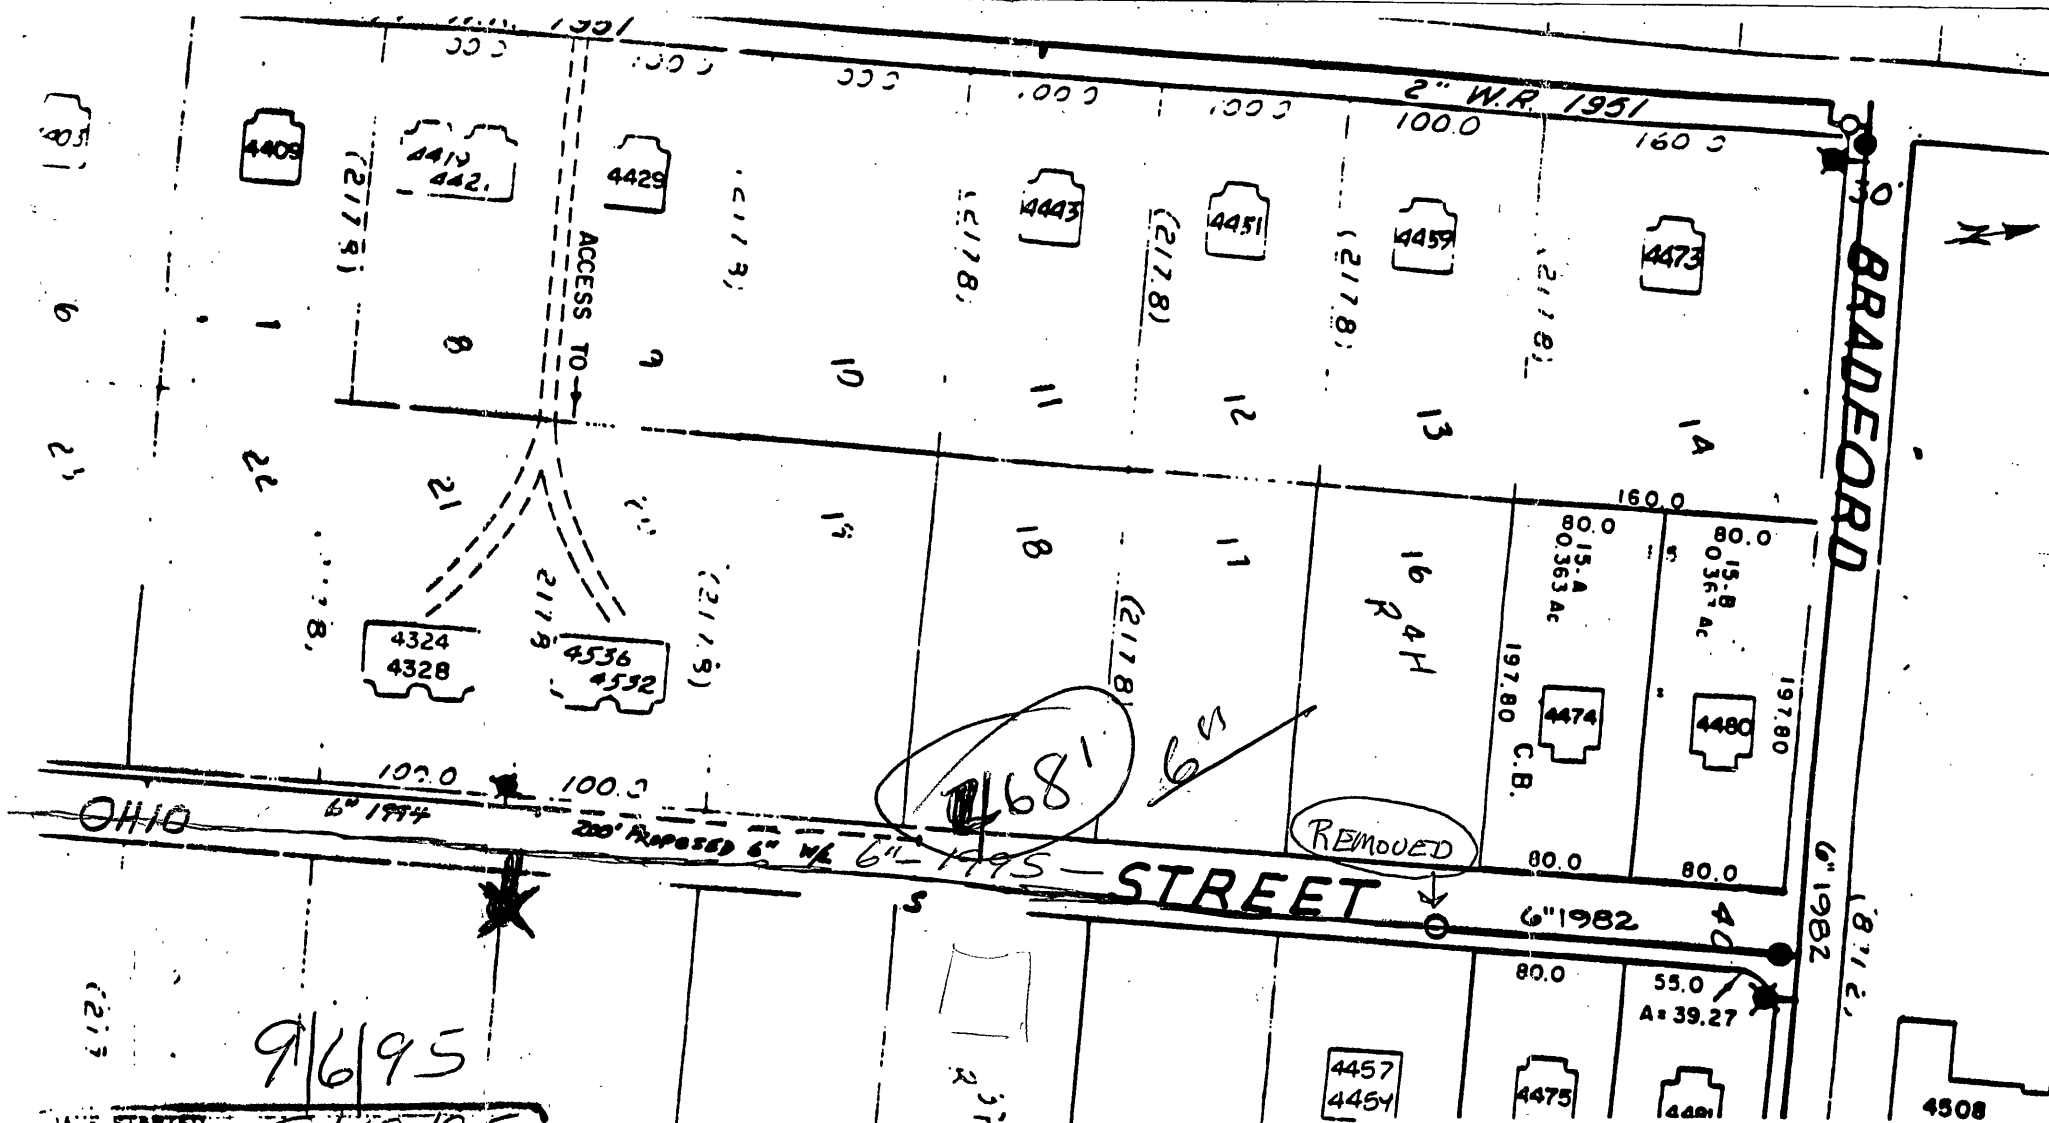

NOTE: ALL EXIST. UTILITIES SHALL BE ASCERTAINED IN THE FIELD PRIOR TO CONSTRUCTION.

DATE STARTED: 9/19/95
 DATE COMP.:

FEET MAIN	SIZE	VALVE	VAULT	BOX
468	6"	6"	P.C.	

F.H. COMP. *[initials]*
 F.H. STUB ONLY. *[initials]*
 SERV. INS. BY: *Calvin A. Name*
 MAIN INS. BY: *Calvin A. Name*
 NO. 1/2" SERV. INS. ONE
 CITY OR CO. _____
 DEPT. WRA _____

WATER DEPARTMENT	
ROANOKE	VIRGINIA
OHIO STREET AT COLUMBIA STREET, N.E.	
SCALE: 1" = 100'	
DATE: 7/28/95	
DIST. MAP: 736	
PLAN NO: 95-08	

[Signature]
 MANAGER UTILITY LINE SERVICES