





MANHOLE DEMOLITION

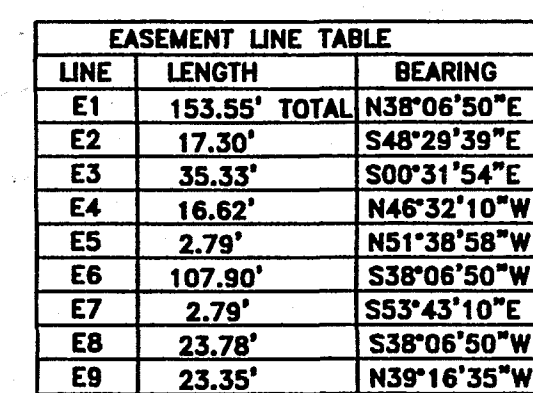

TABLES

BOUNDARY LINE TABLE		
L1	12.76'	N47°21'00"W
L2	30.02' TOTAL	S38°06'50"W
L3	12.80' TOTAL	S53°43'10"E

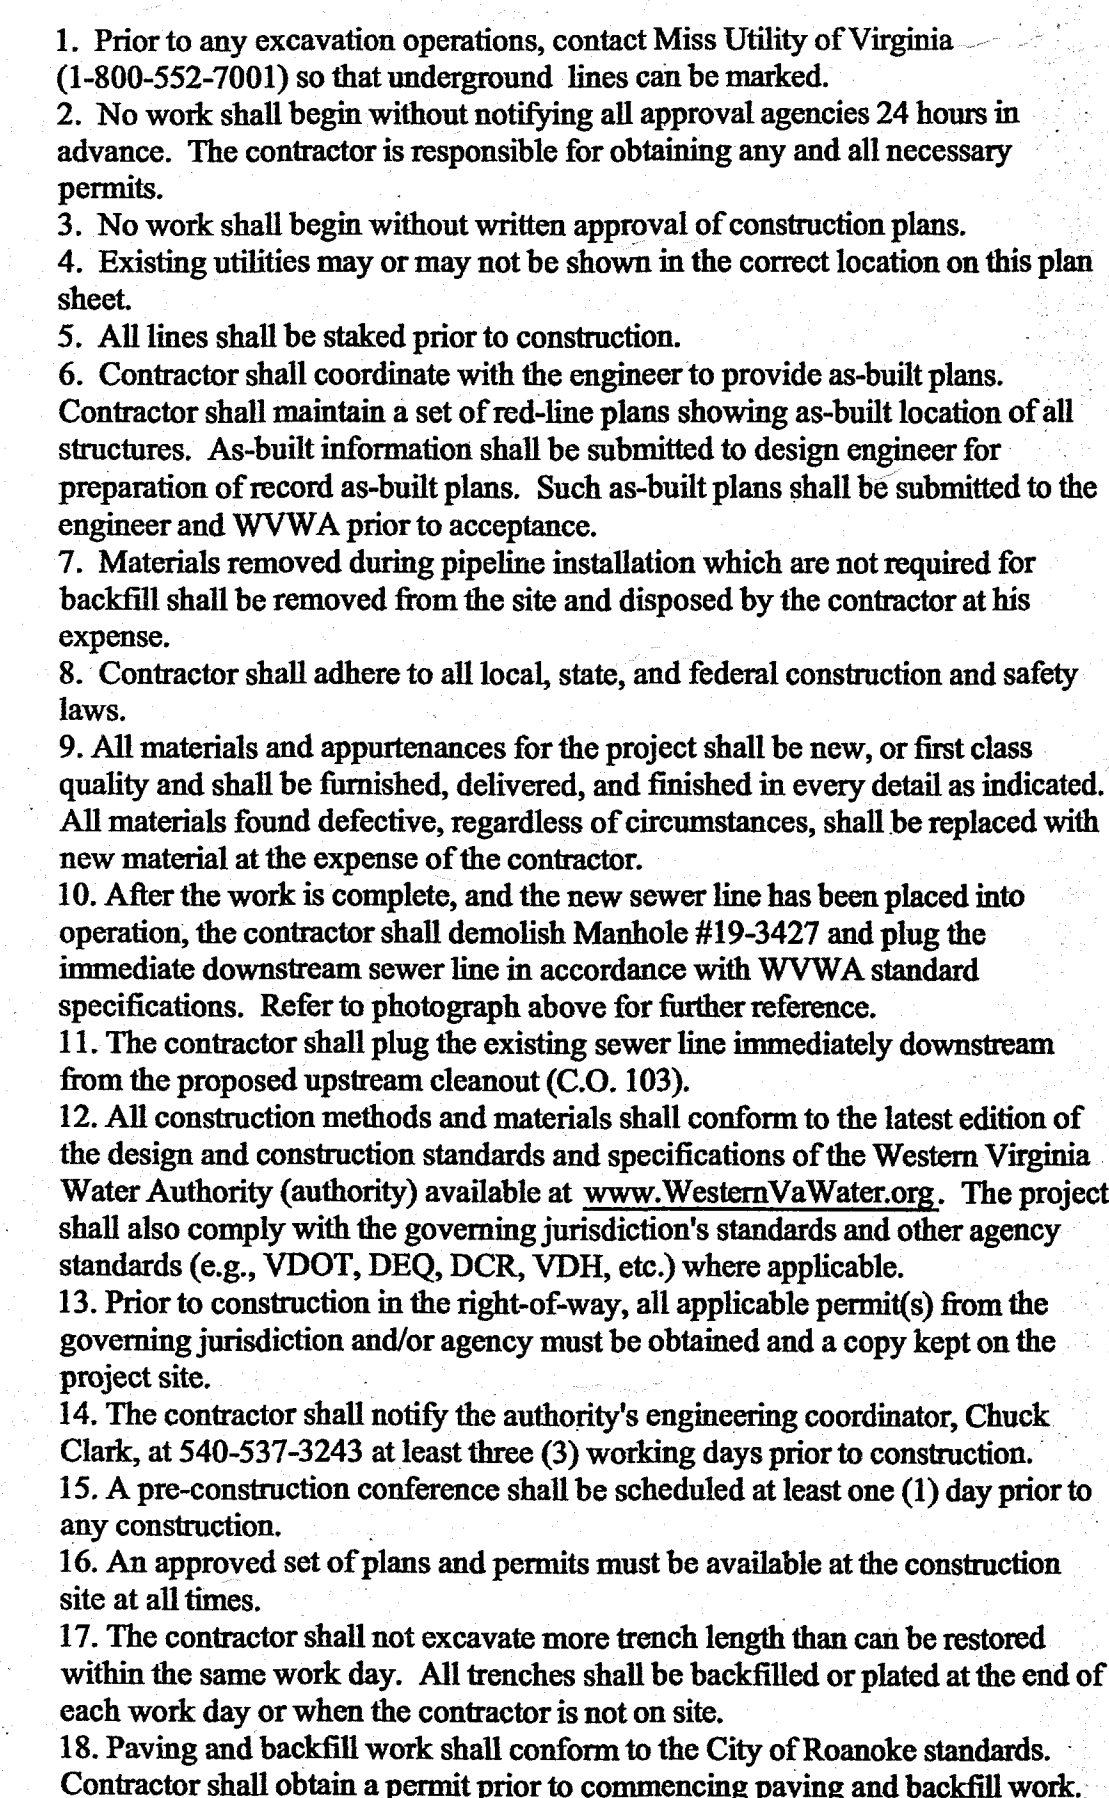

VICINITY MAP

NO SCALE

NOTES

A circular professional engineer seal for the Commonwealth of Virginia. The outer ring contains the text "COMMONWEALTH OF VIRGINIA" at the top and "PROFESSIONAL ENGINEER" at the bottom, separated by a decorative border of small stars. In the center, there is a signature "James Joseph Davidson" in cursive. Below the signature, the text "JAMES JOSEPH DAVIDSON" is printed in a bold, sans-serif font. Underneath that, the number "No. 028797" is printed. At the bottom of the seal, the date "07/28/07" is handwritten in a bold, sans-serif font.

ACS DESIGN

ENGINEERING - SURVEYING
LANDSCAPE ARCHITECTURE
CONSTRUCTION MANAGEMENT

2203 PETERS CREEK ROAD
ROANOKE, VIRGINIA 24017
P 540.562.2345 F 562.2344
INFO@ACSDSIGNLLC.COM
WWW.ACSDESIGNLLC.COM

**Western Virginia Water Authority
Orchard Road Sanitary Sewer Line
Roanoke, Virginia**

© ACS DESIGN, LLC - Material included herein is covered by copyright. Use of this work in whole or in part is strictly forbidden without the expressed written consent of ACS DESIGN, LLC.

DRAWN BY:	KMF
DESIGNED BY:	JJD
CHECKED BY:	JJD
DATE:	28 MAR 2007
JOB NUMBER:	07024

REVISIONS:	
No. 1	
No. 2	
No. 3	
No. 4	

SHEET NO.:
C1.1

PLAN