
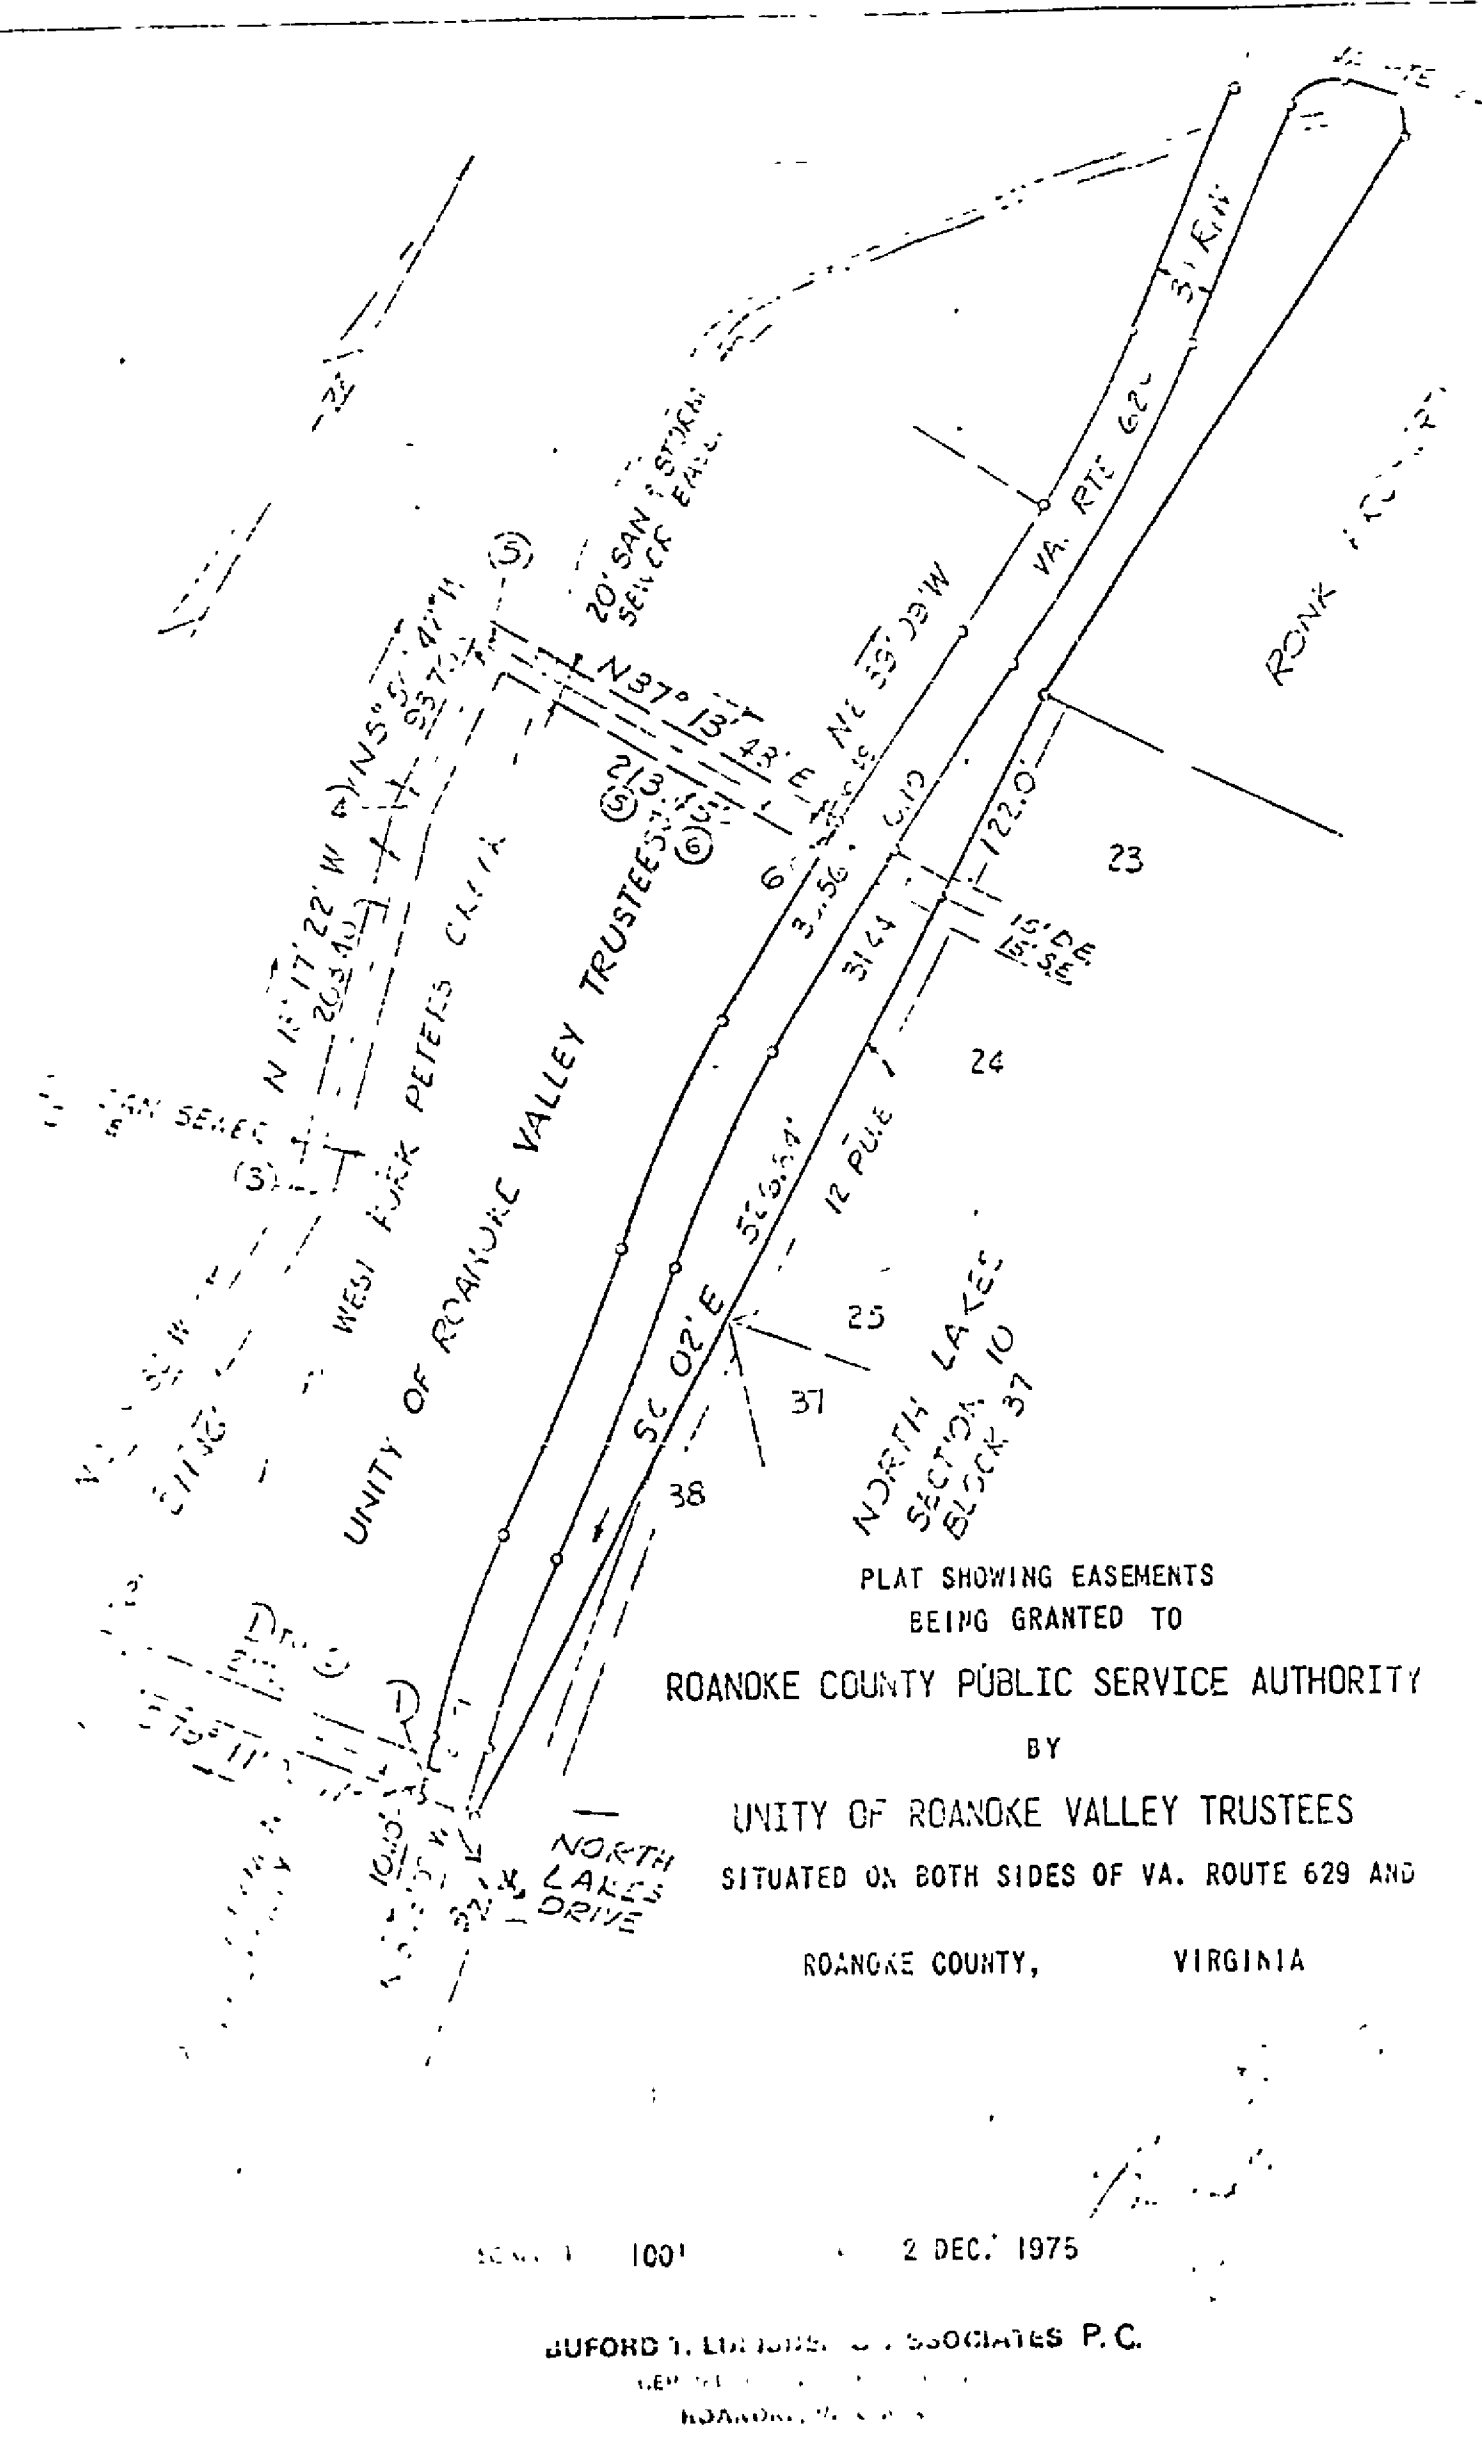


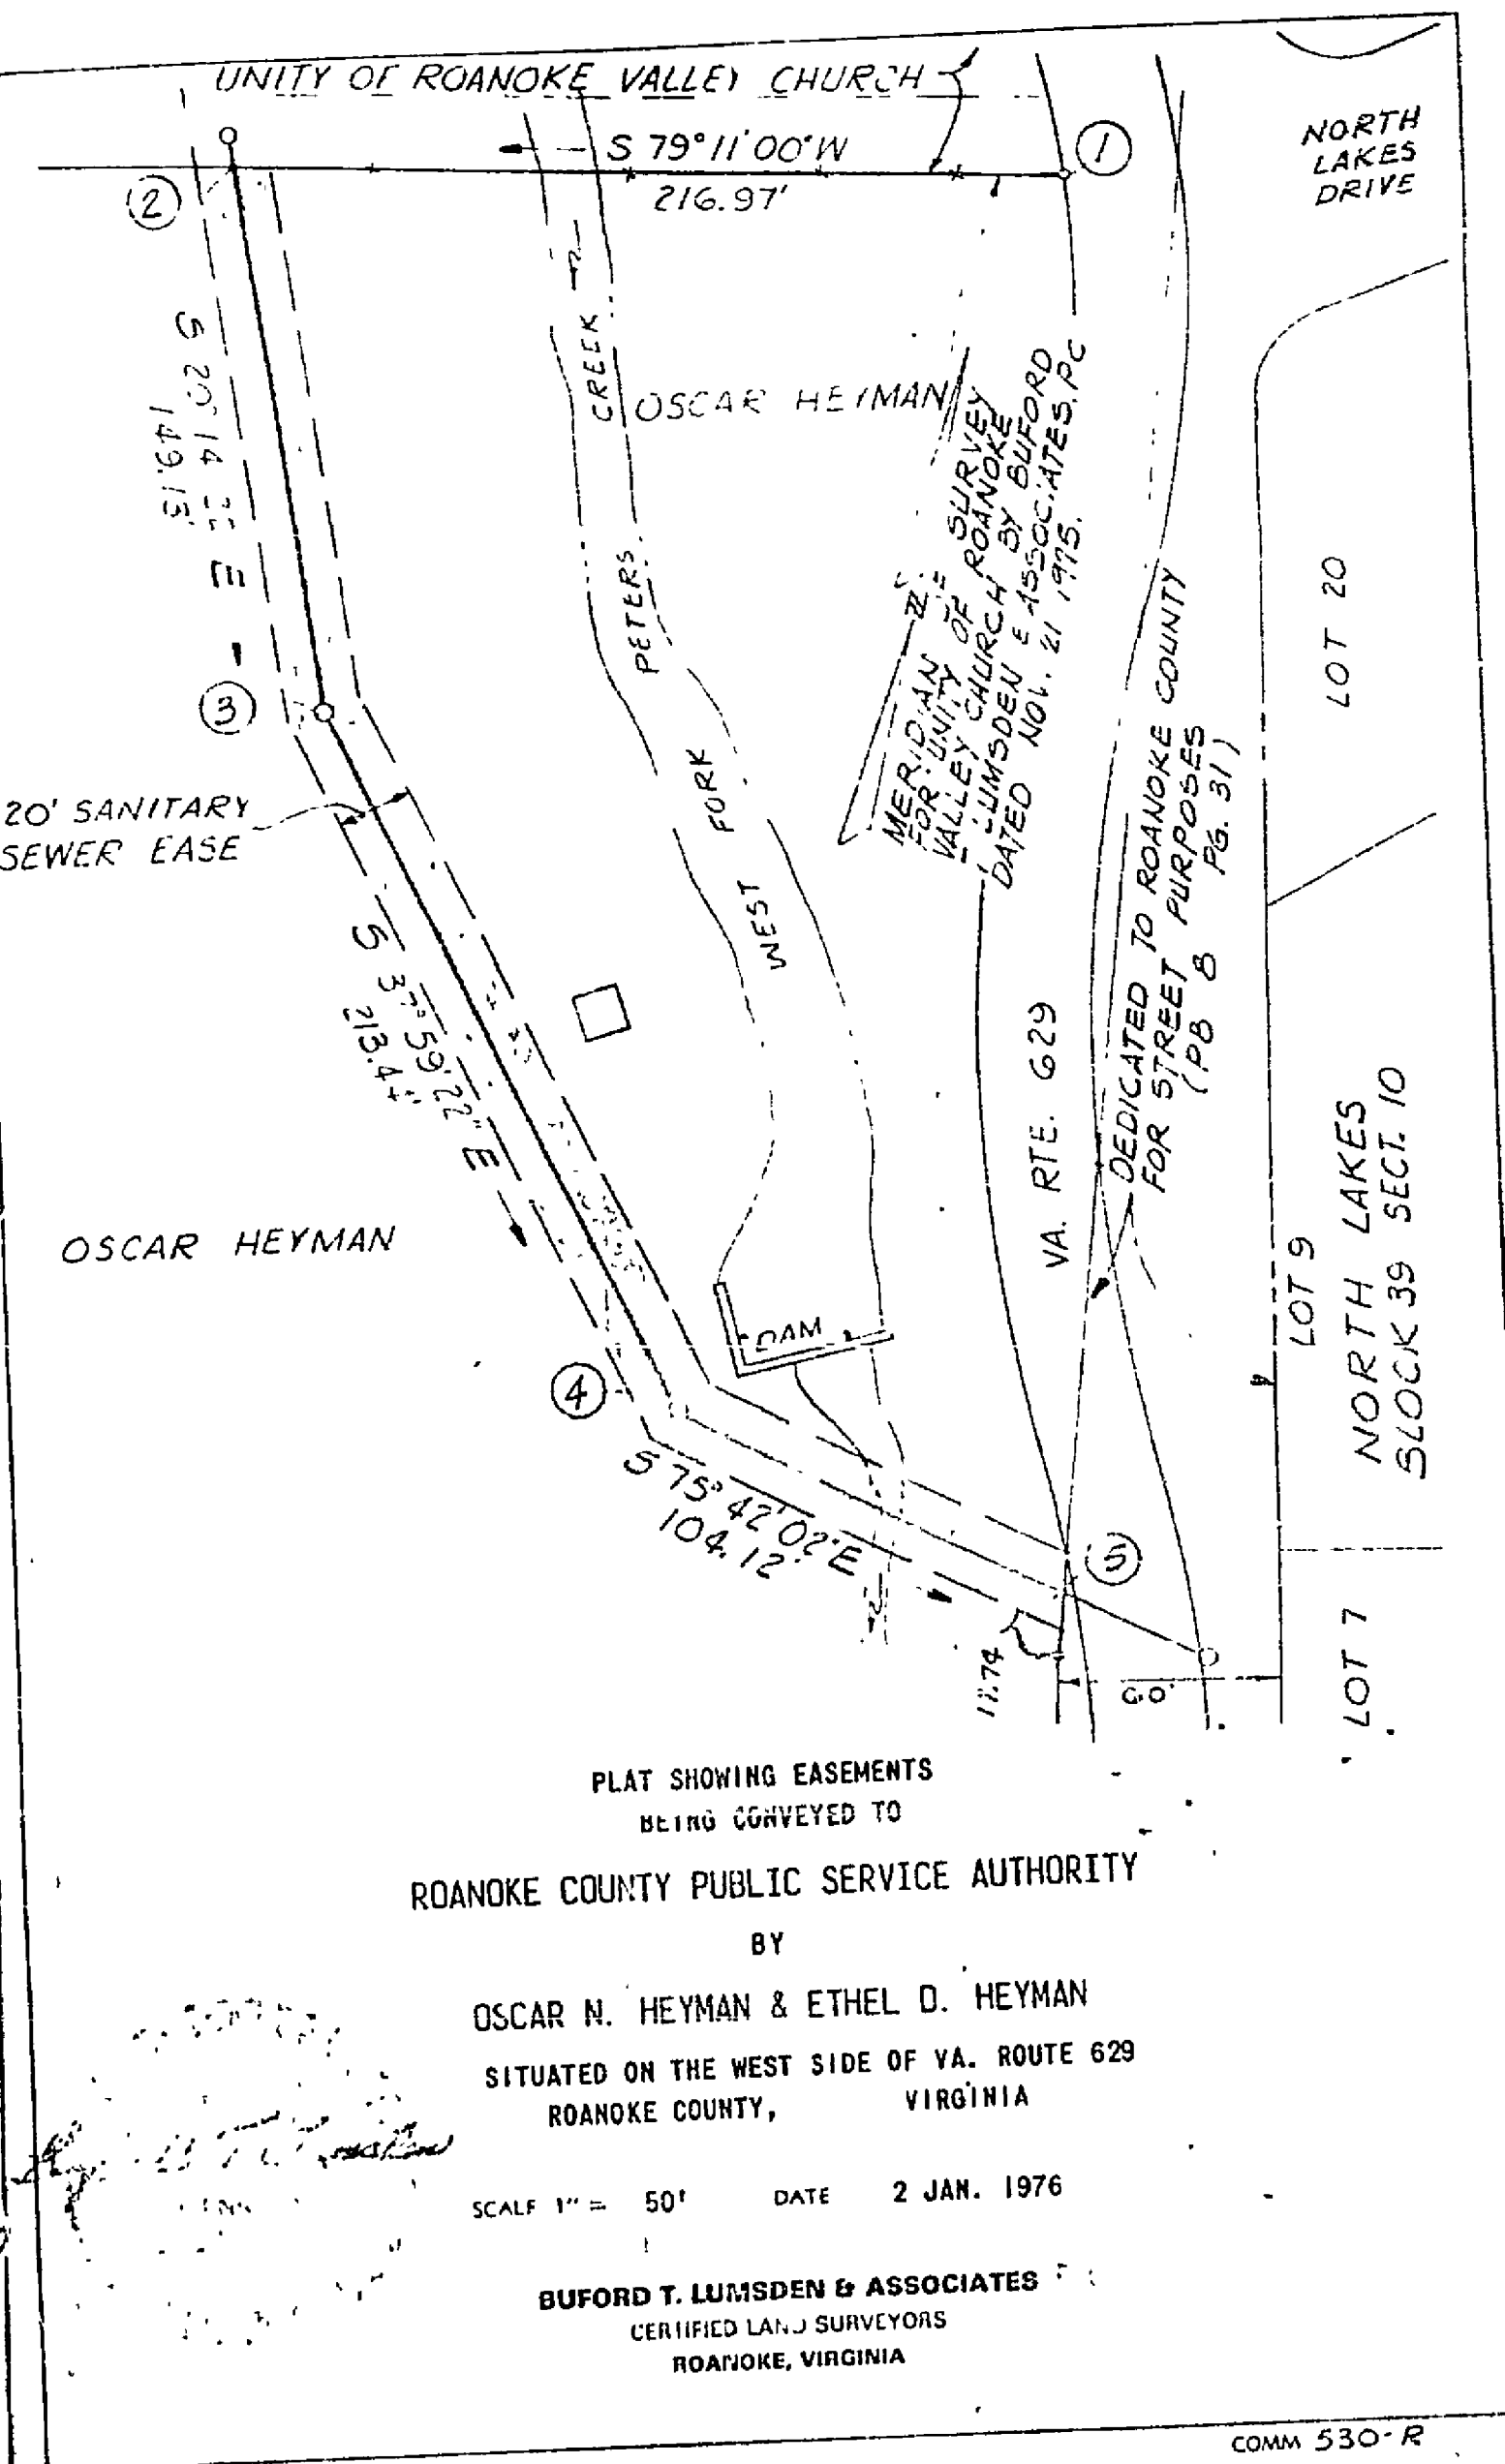

**ENGINEERING DEPARTMENT
OF
PUBLIC FACILITIES**

NO.	REVISIONS	DATE

PROJECT 76-6-S
WEST FORK OF PETERS CREEK INTERCEPTOR

DATE: _____
SCALE: _____
DRAWING BY: _____
DESIGNED BY: _____
APPROVED BY: _____

EASEMENTS

SHEET

OF

SI- 0502B

