
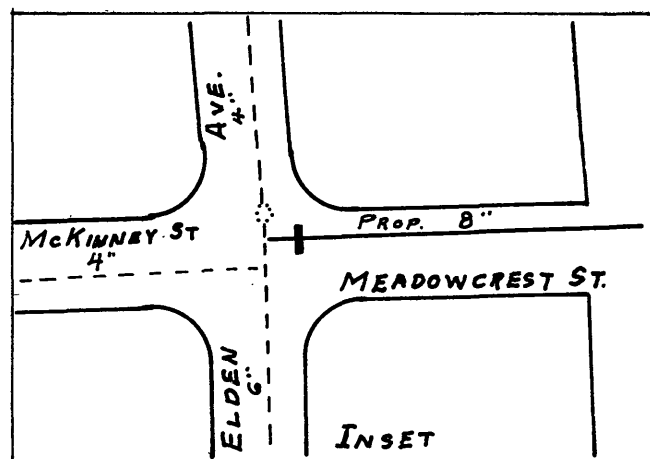
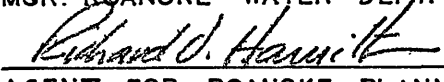


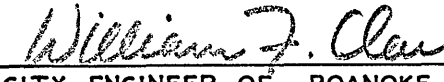


 MGR. ROANOKE WATER DEPT.

 AGENT FOR ROANOKE PLANNING COMM.

 CITY ENGINEER OF ROANOKE VA.

 DIRECTOR OF PUBLIC WORKS

1-31-69
 DATE
 2-3-69
 DATE
 1-31-69
 DATE
 1-31-69
 DATE

DATE STARTED		9-16-69			
DATE COMP.		4-16-70			
FEET MAIN	SIZE	VALVE	VAULT	BOX	
1958	8"	1	1		
1664	6"	2	2		
F. H. COMP.					
F. H. STUB ONLY	2	6"	2	2	
SERV. INS. BY:		H.W. DOOLEY			
MAINS INS. BY:		H.W. DOOLEY			
NO. ¾" SERV. INS.		73			
CITY OR CO.		COUNTY			
DEPT. INSP.		A.M.C. & D.T.M.			

WATER DEPARTMENT
 CITY OF ROANOKE, VA.
 PETTY ACRES
 SECT. NO. 7 N. E.
 DRAWN BY E.L.A. JANUARY, 30, 1969
 SCALE- 1"= 100'