


This Pool
5 ft. High,
Concrete;
With Roof
Water-Proofed,
and thoroughly
Sealed

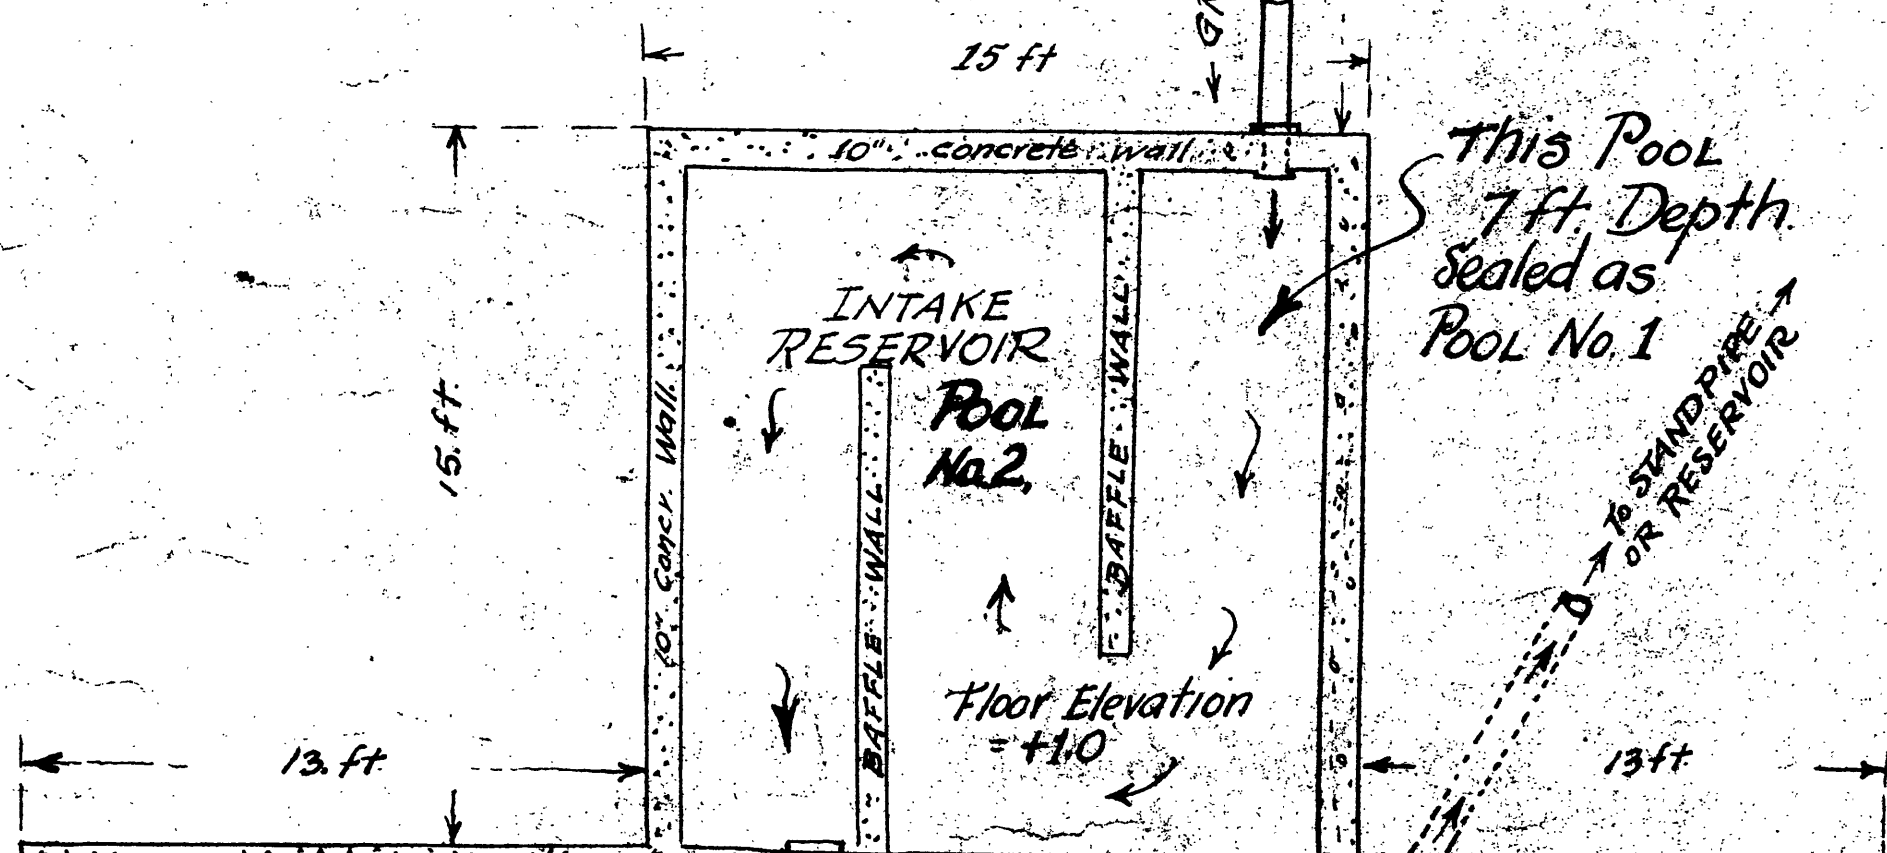

This Pool
7 ft. Depth
Sealed as
Pool No. 1

**LAY-OUT PLAN
PUMPING STA.
"J. N. PHELPS" WATER SUPPLY
ROANOKE COUNTY, VIRGINIA.**

Platted By: C. B. Malcolm.
State Cert. Engineer

Date: November 21, 1934.

Scale 1/4" = 1'

This Pool
8 ft. Depth

