




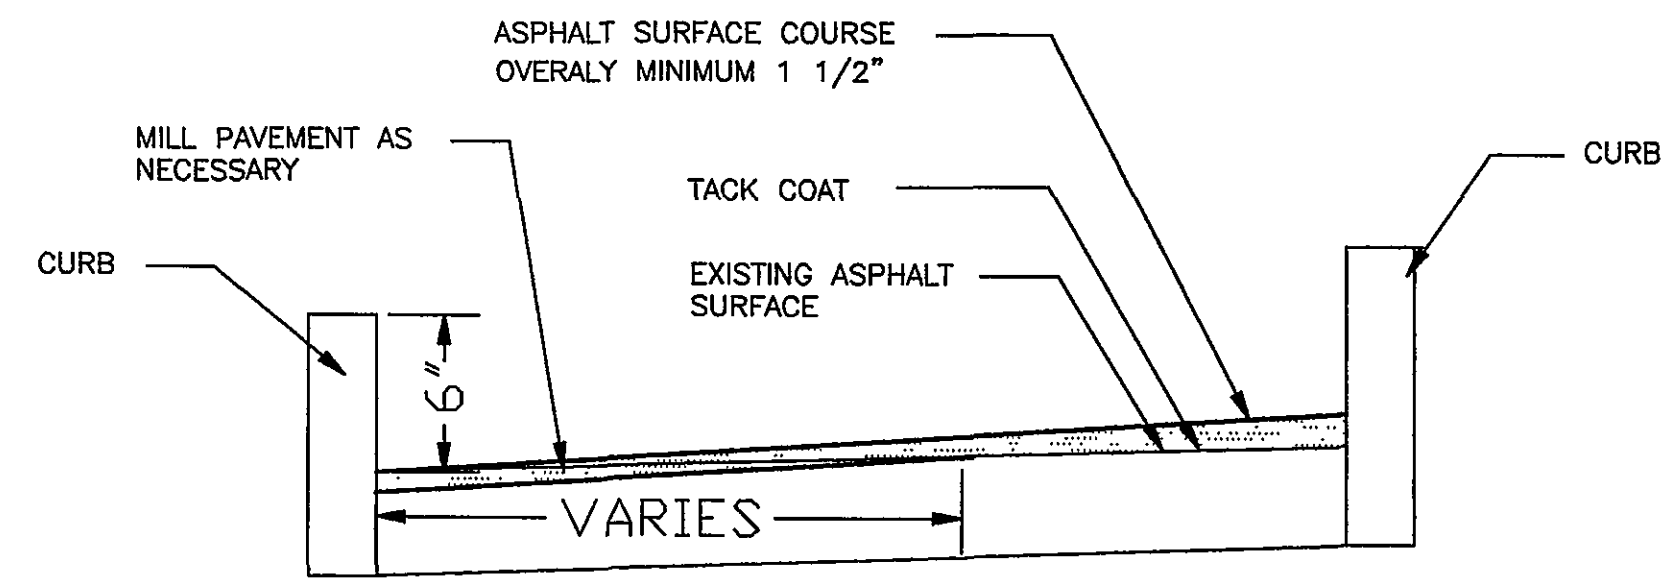


PAVEMENT DETAIL
NO SCALE

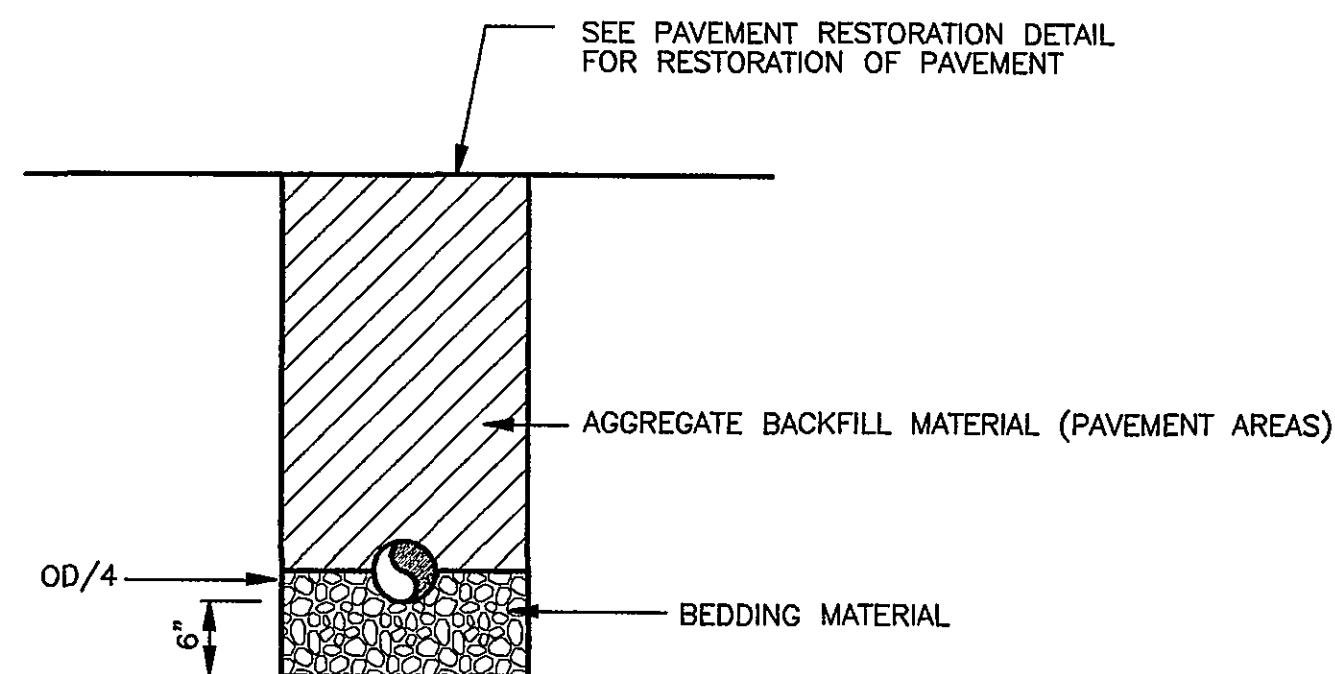



TRENCH DETAIL (CONC & DI PIPE)
NO SCALE

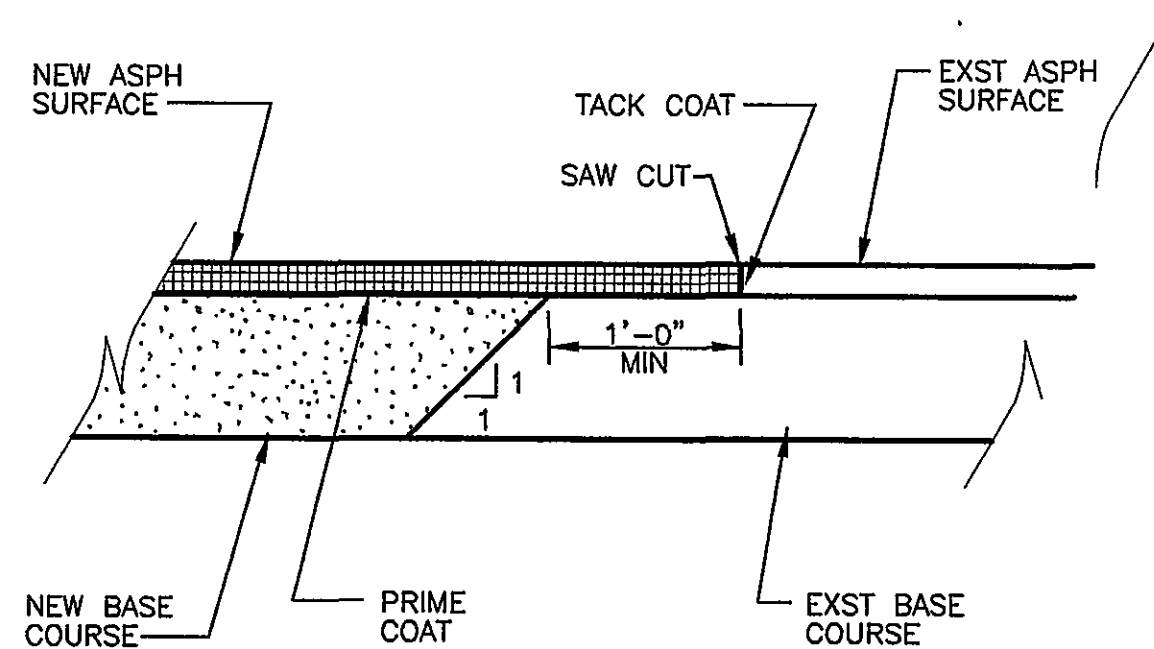

PAVEMENT TRANSITION DETAIL
NO SCALE

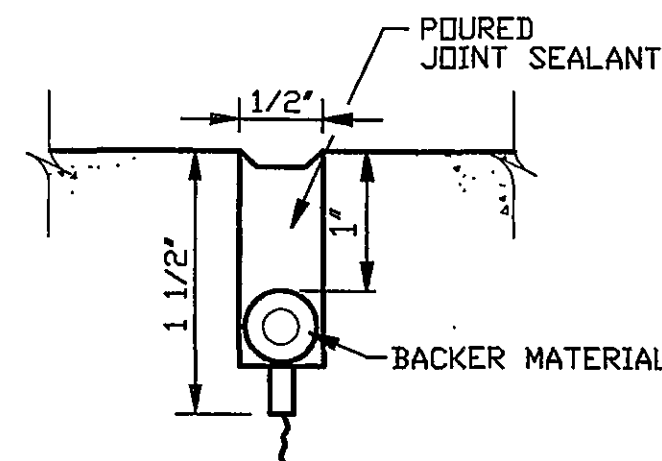


JOINT SEALANT DETAIL
NO SCALE

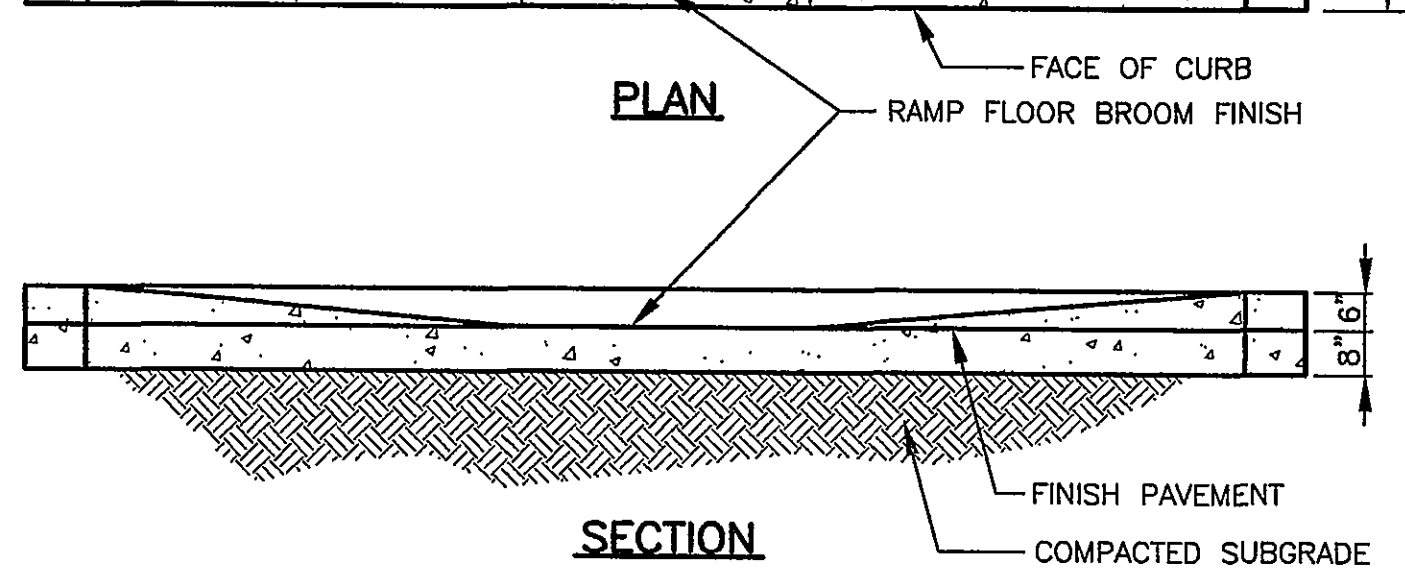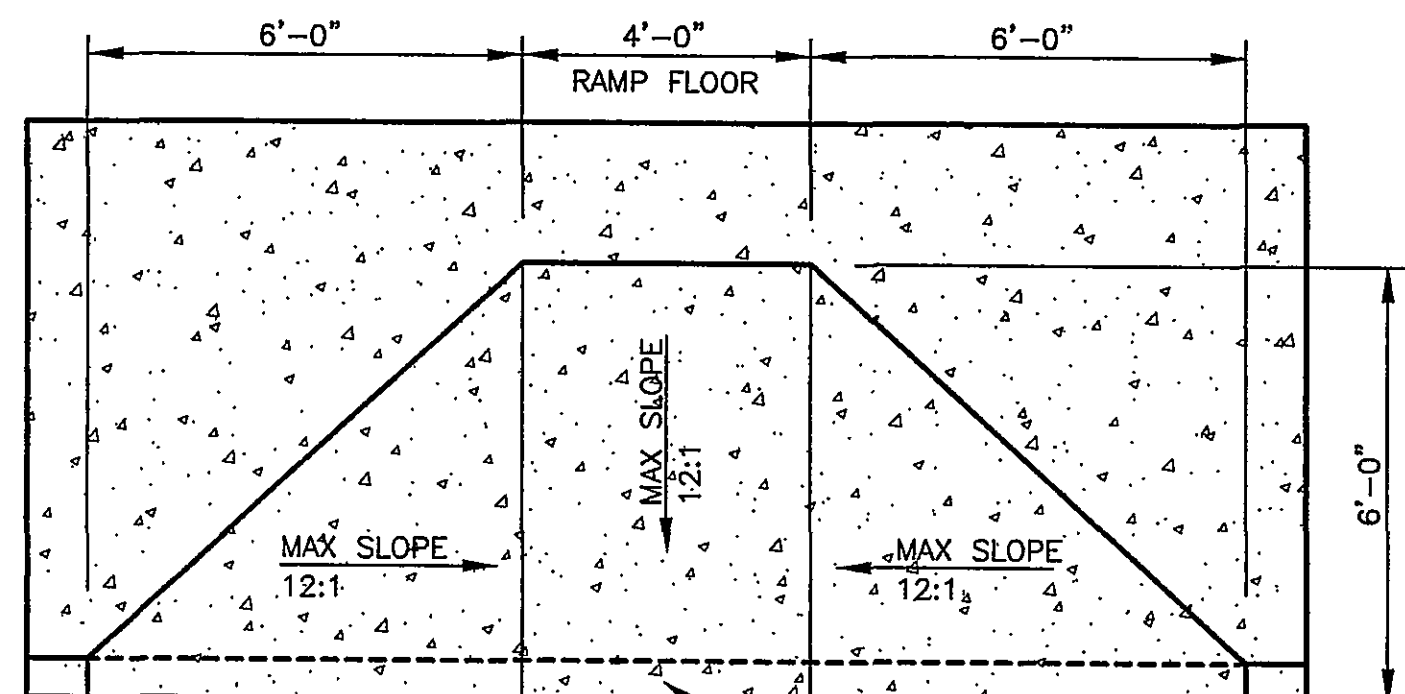


CURB CUT RAMP
NO SCALE
AC-C67T1.DWG

NOV 93


C67

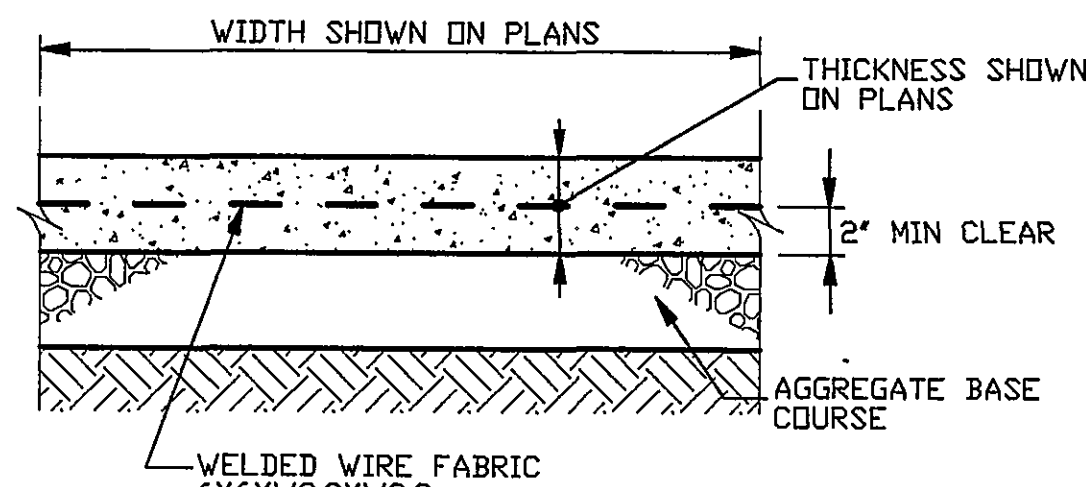


RIGID PAVEMENT DETAILS
NO SCALE

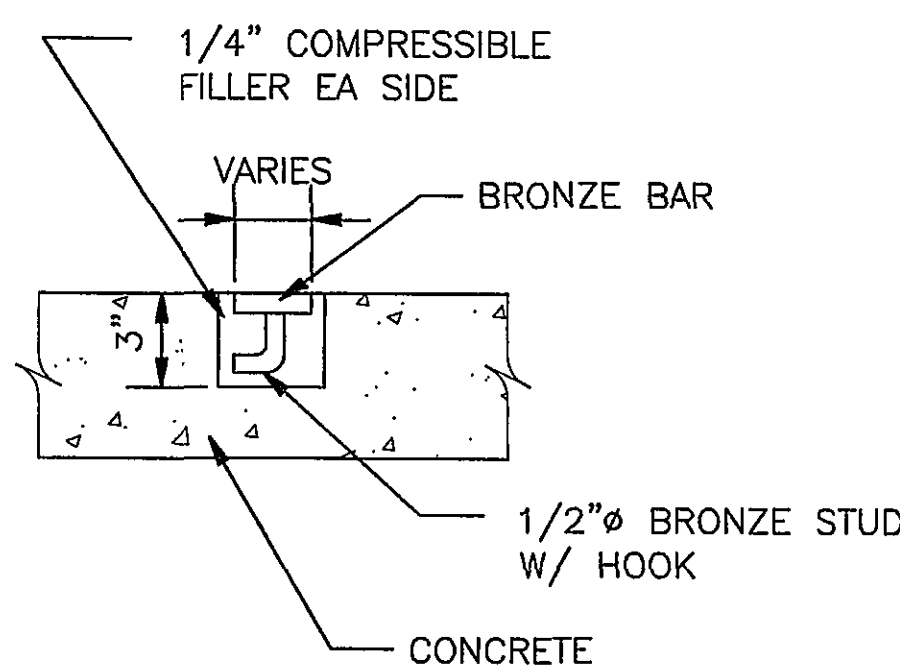


BRONZE BAR DETAIL

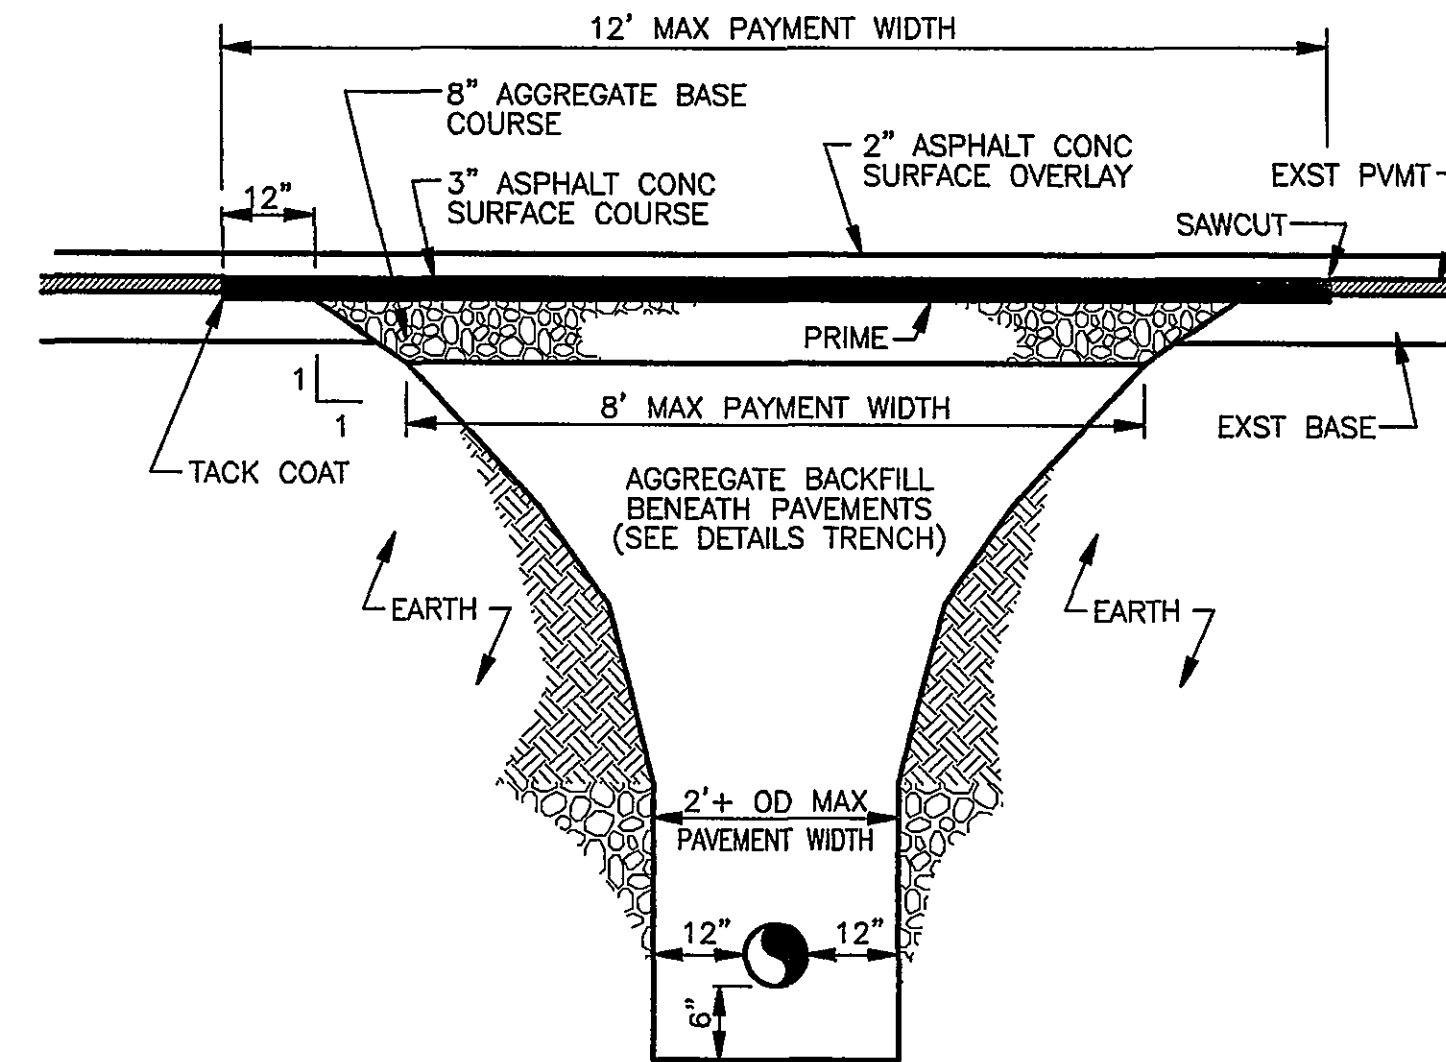

ROCK REMOVAL AND PAVEMENT RESTORATION DETAIL
NO SCALE

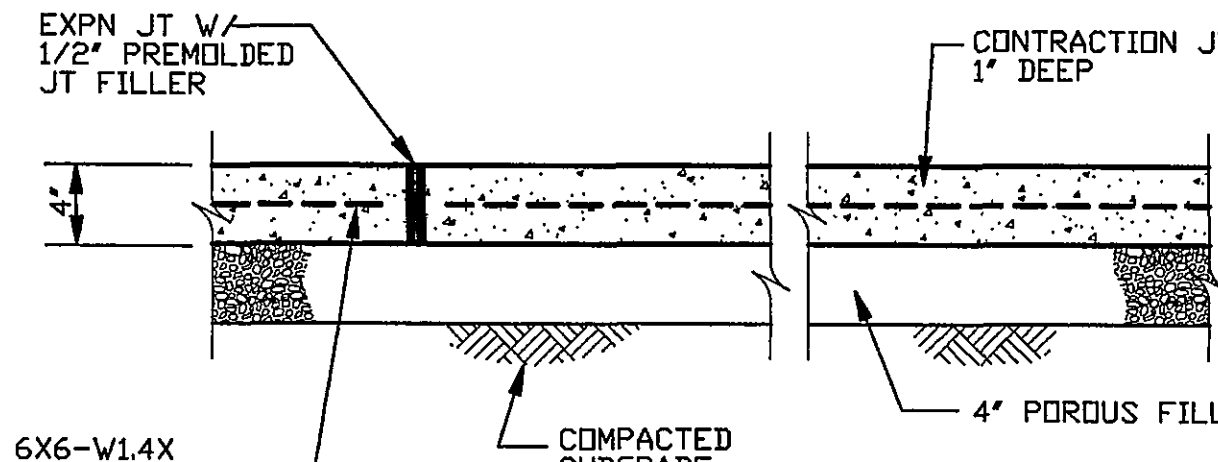

LONGITUDINAL SECTION

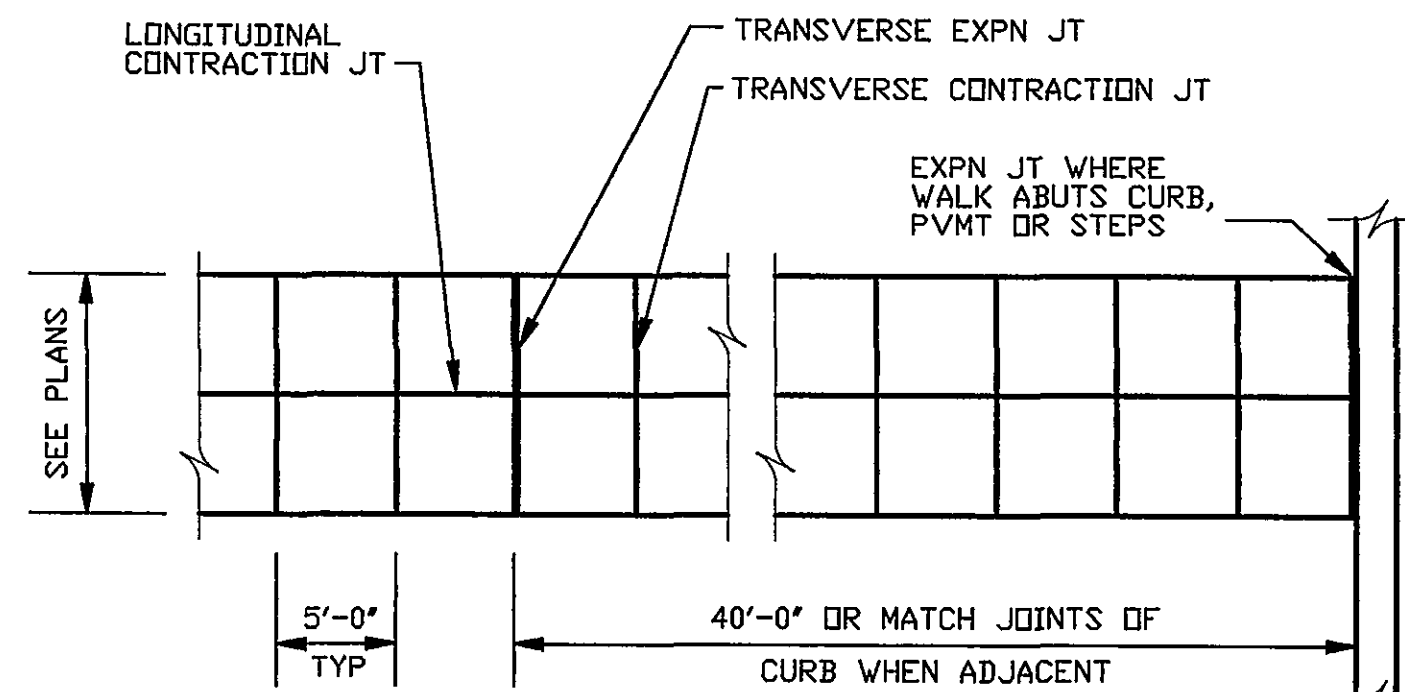


PARTIAL PLAN


WALK WIDTH
- 5'-11"
6'-0" - 7'-11"
8'-0" - 12'-0"

LONGITUDINAL CONTRACTION JOINT
NONE
ONE ALONG WALK AT CENTERLINE
TWO ALONG WALK AT THIRD POINTS

CONCRETE WALK
NO SCALE

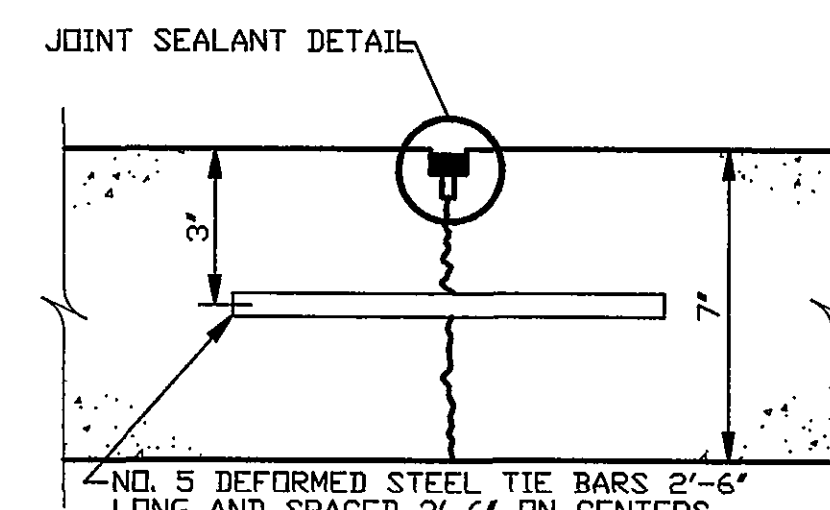

LONGITUDINAL

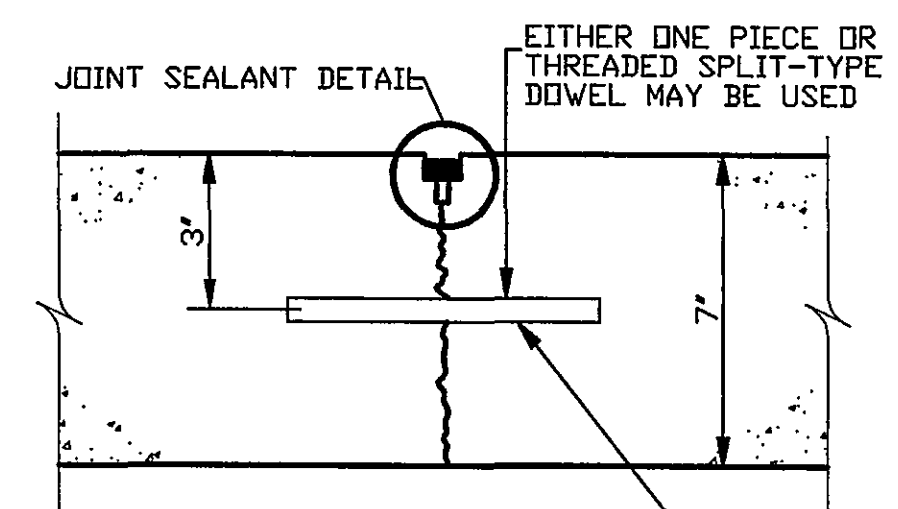


TRANSVERSE

NOTE: DOWELS 3/4" X 15" LONG SPACED 18" ON CENTERS.

CONTRACTION JOINTS


RIGID PAVEMENT DETAILS
NO SCALE

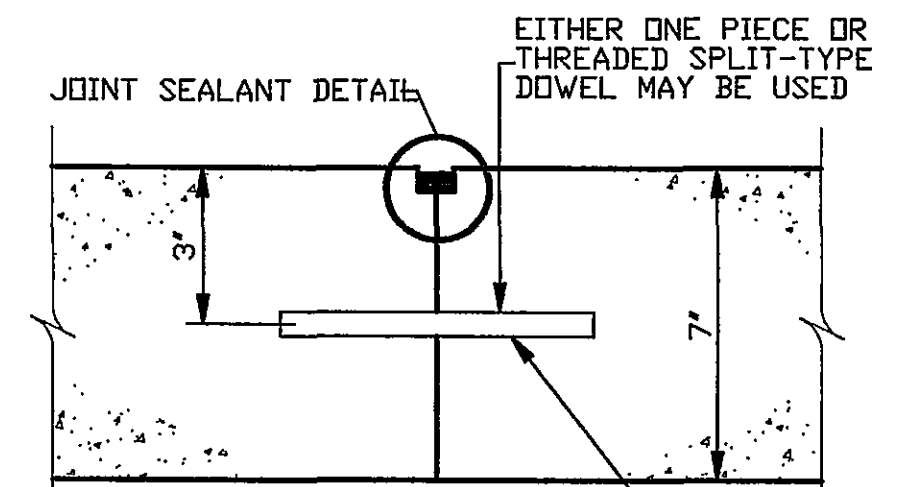


NOTE: DOWELS 3/4" X 15" LONG SPACED 12" ON CENTERS.

CONSTRUCTION JOINT
DOWELED TRANSVERSE OR LONGITUDINAL


RIGID PAVEMENT DETAILS
NO SCALE
SHEET 1 OF 3

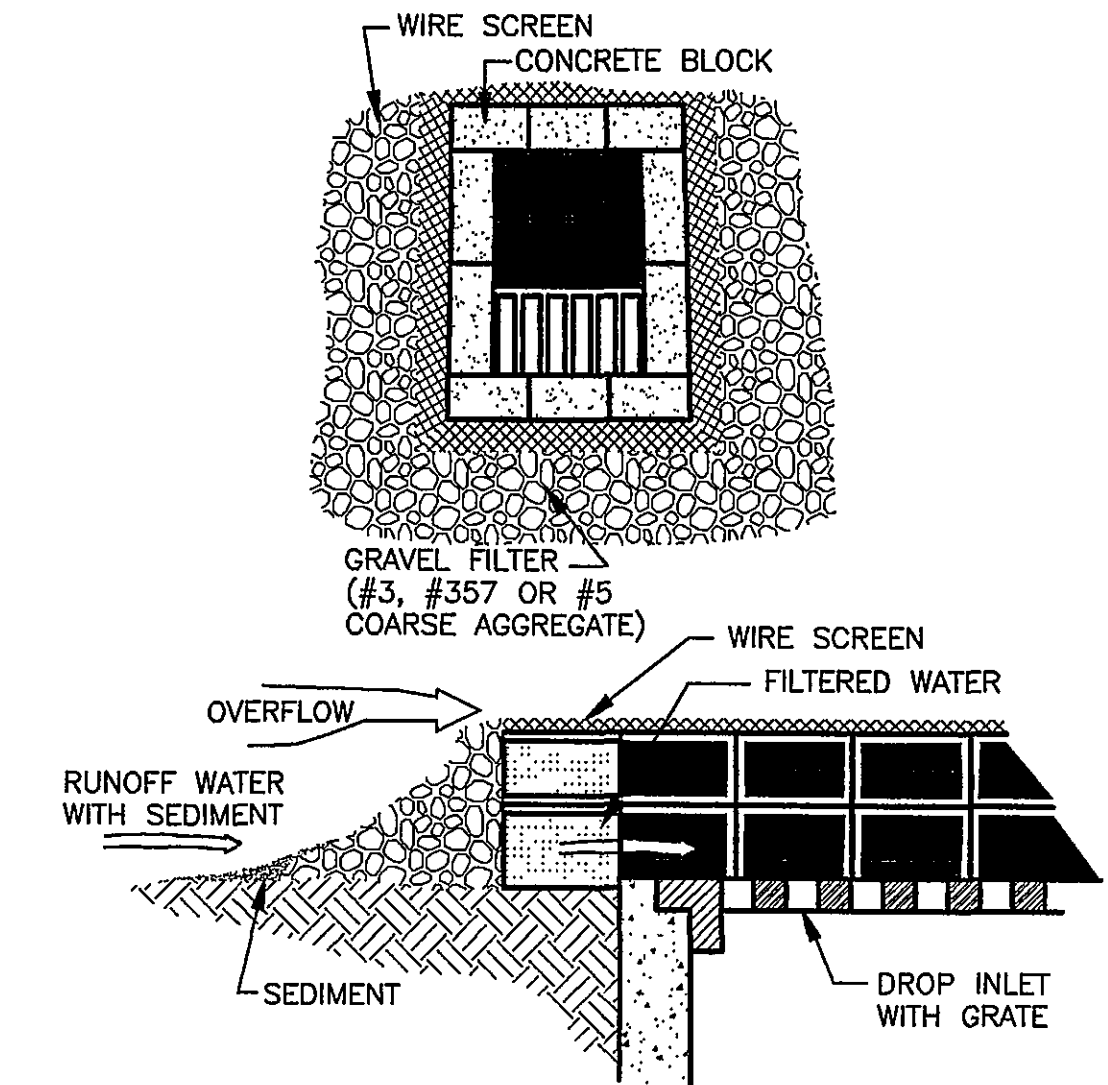

INLET PROTECTION (GRATE INLET)
NO SCALE

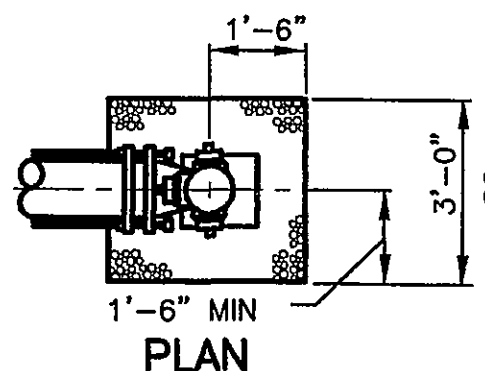

PLAN

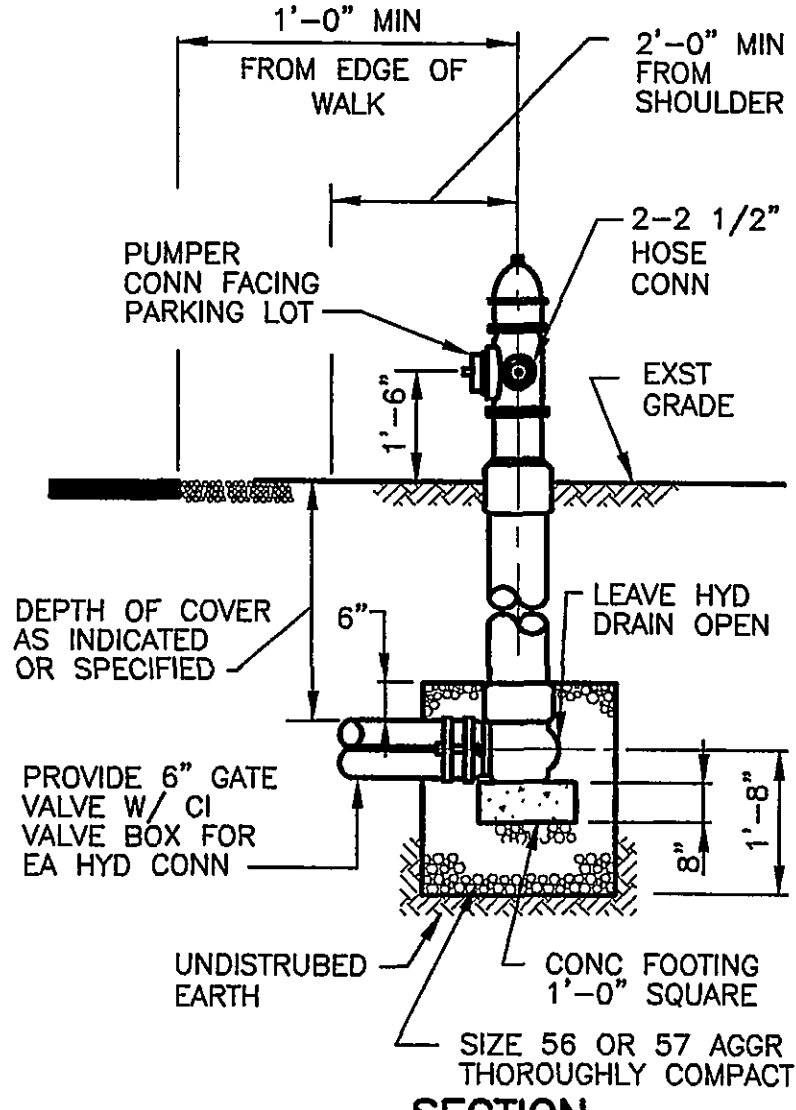

FIRE HYDRANT INSTALLATION
NO SCALE

REVISION	DATE	DESCRIPTION	BY	APP
DESIGNED	CJL	CITY OF ROANOKE RAILSIDE LINEAR WALK		
DRAWN	CJL			
CHECKED				
APPROVED		SITE DETAILS		
SUBMITTED				
HAYES, SEAY, MATTERN & MATTERN, INC.		SCALE NONE	COMM. NO. 7288	
ARCHITECTS — ENGINEERS — PLANNERS ROANOKE, VIRGINIA		DATE AUGUST 98	SHEET C9	