




FIRE LINE PROFILE

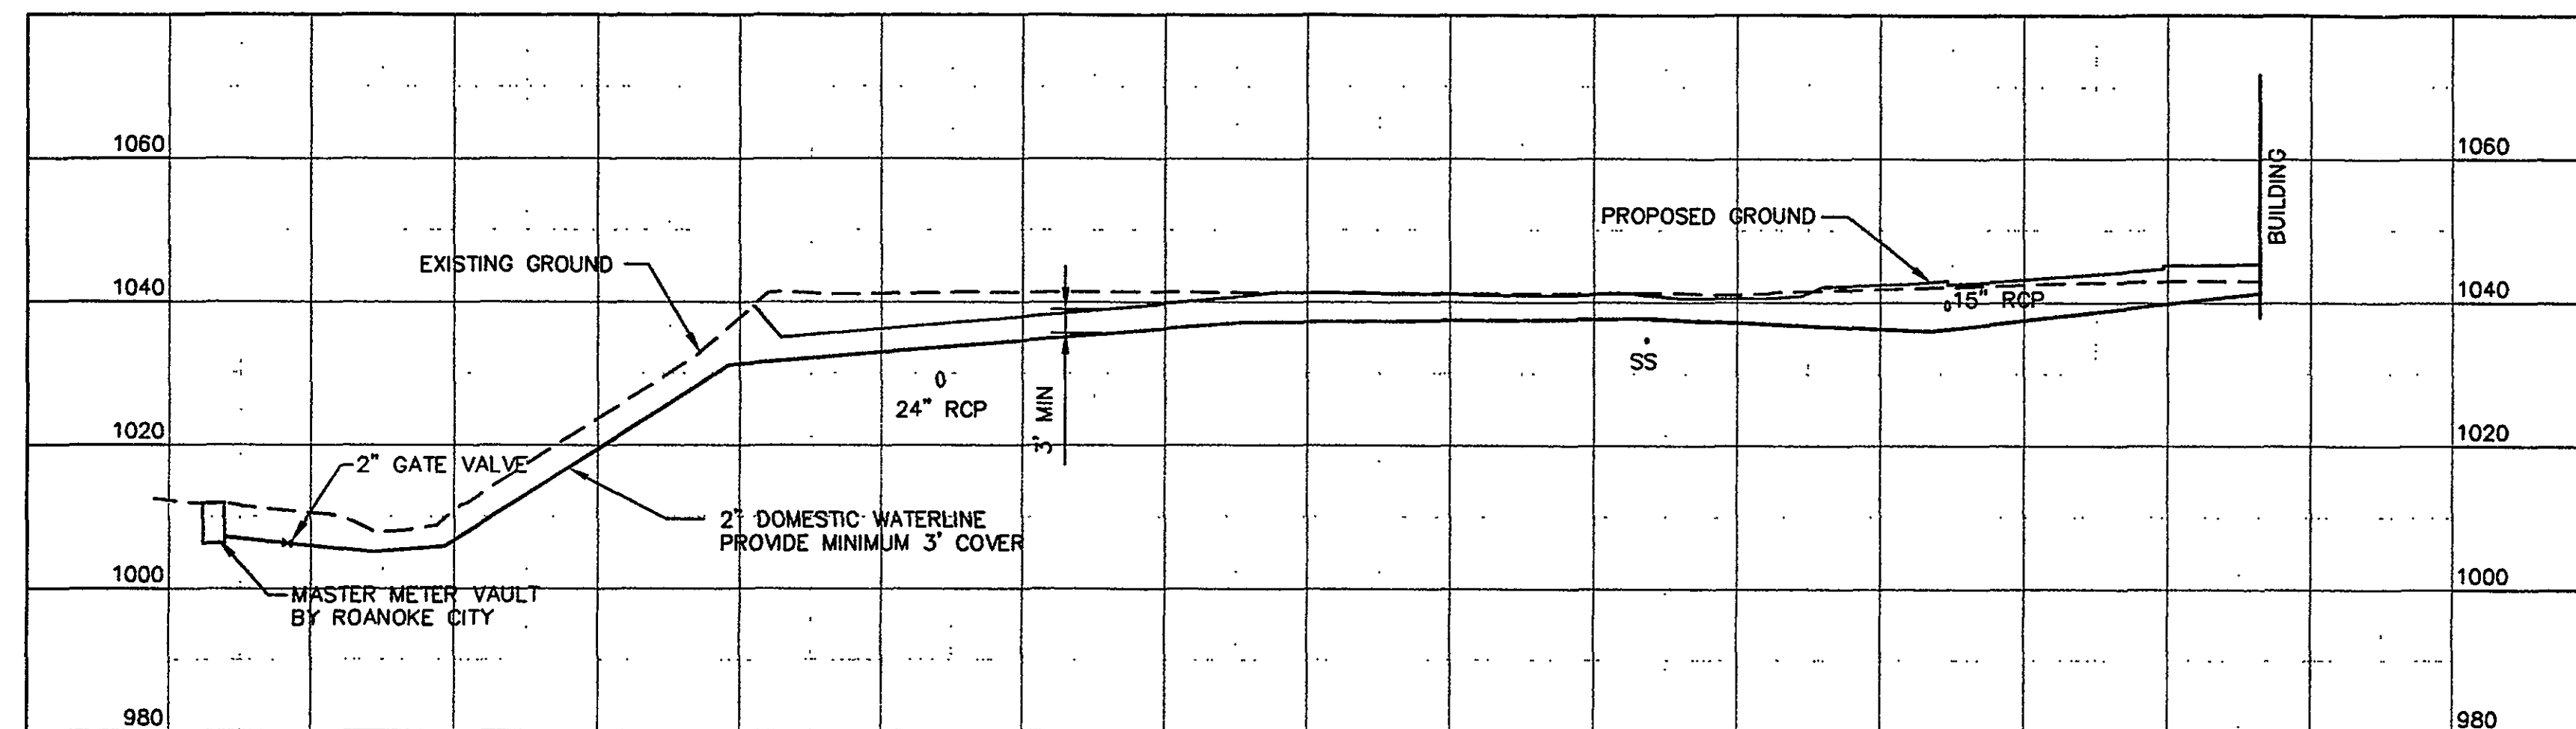


2" DOMESTIC WATER LINE PROFILE

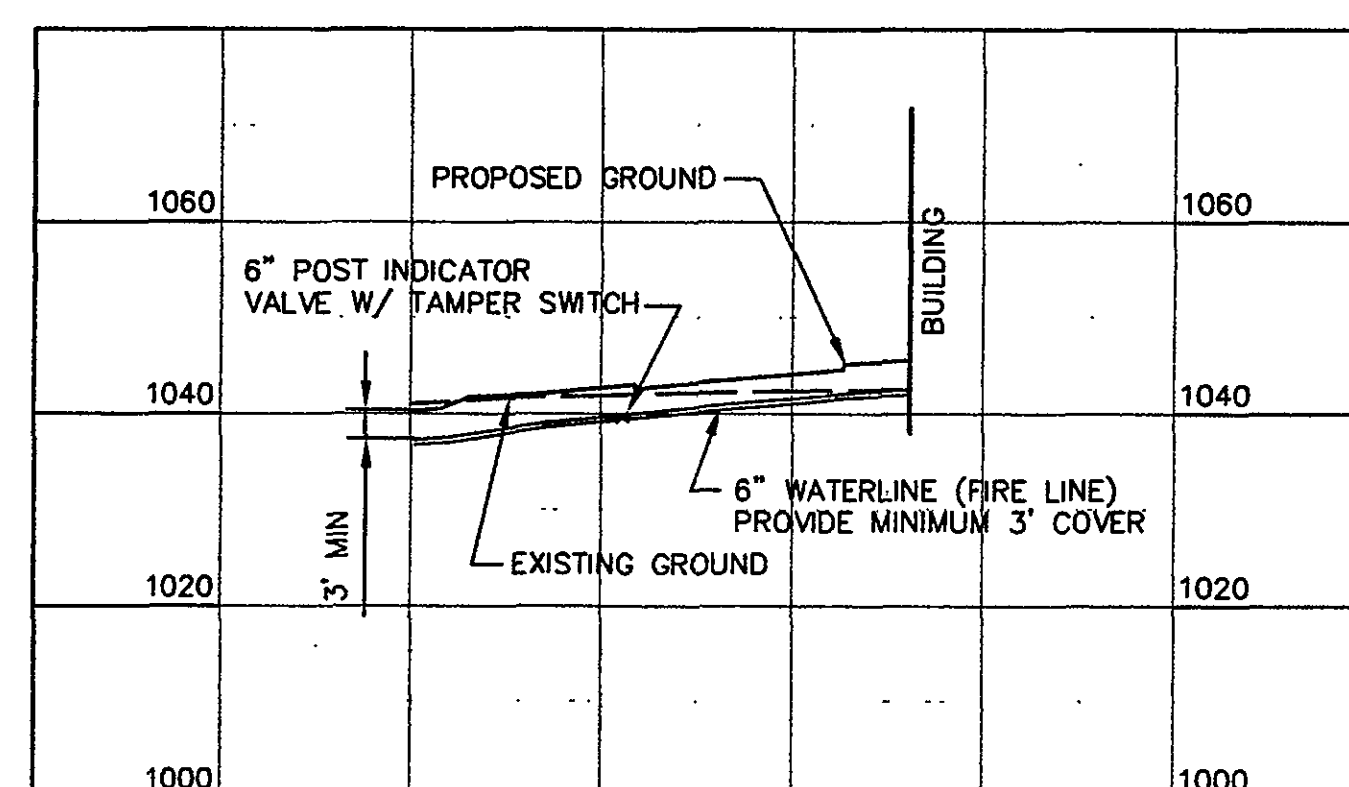


6" SPRINKLER LINE PROFILE

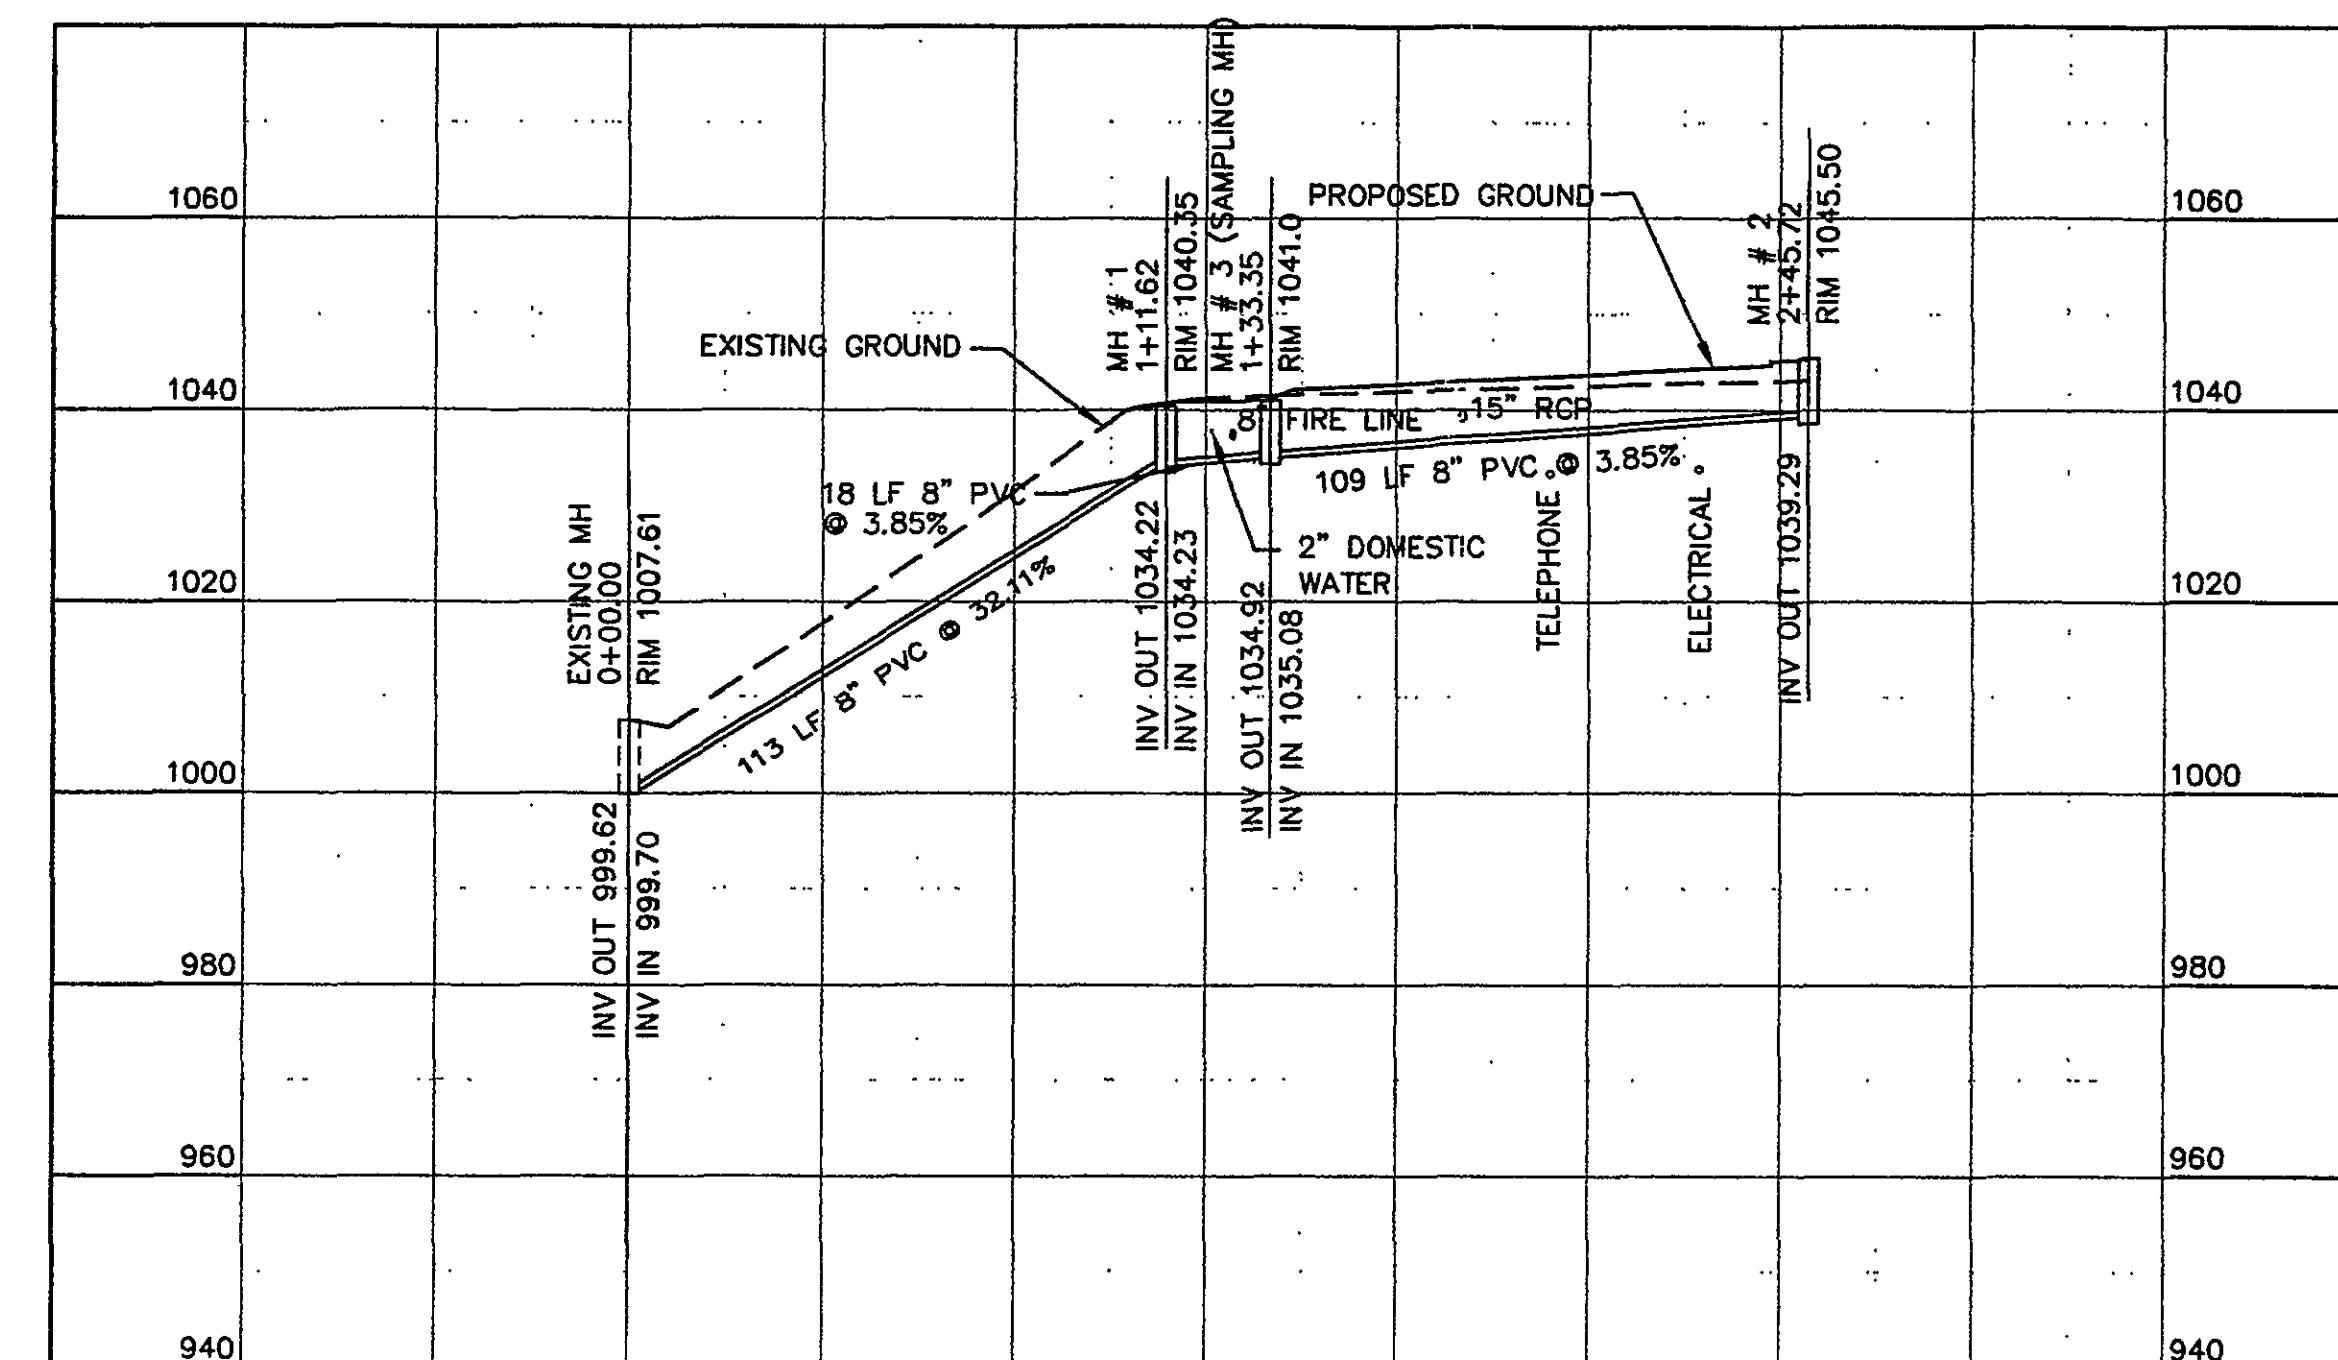


SANITARY SEWER LINE PROFILE

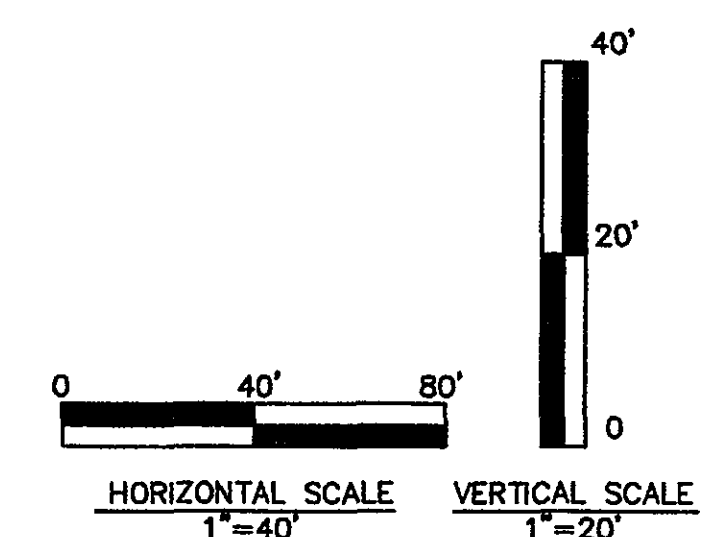

521 Rutherford Avenue  
Roanoke, Virginia 24016  
(540) 982-3558  
Fax: (540) 982-2643

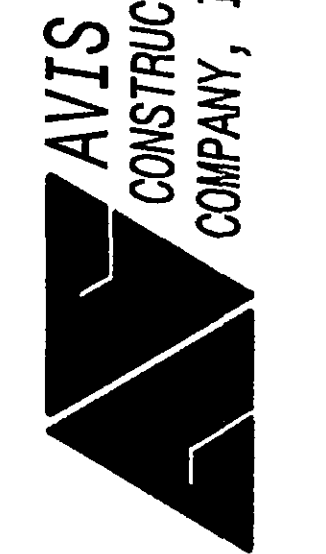

SEMCO INC.  
NEW MANUFACTURING FACILITY  
ROANOKE, VIRGINIA

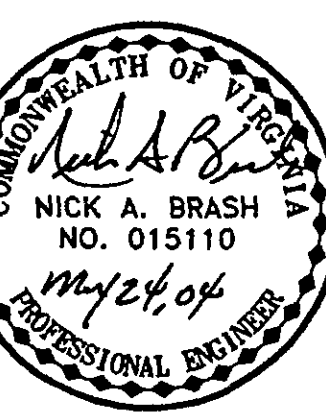

L.A. Gates  
Company  
ENGINEERS & CONSULTANTS  
ROANOKE, VA 24011  
308 MARKET STREET, SE  
ROANOKE, VIRGINIA 24011  
PHONE (540) 342-8423  
FAX (540) 342-9125

SHEET TITLE

WATER AND  
SEWER  
PROFILES

DESIGNED NAB  
DRAWN RLM  
PROJECT NUMBER 04.001  
DATE MAY 24, 2004  
CADD-FILE

SHEET

C-8