



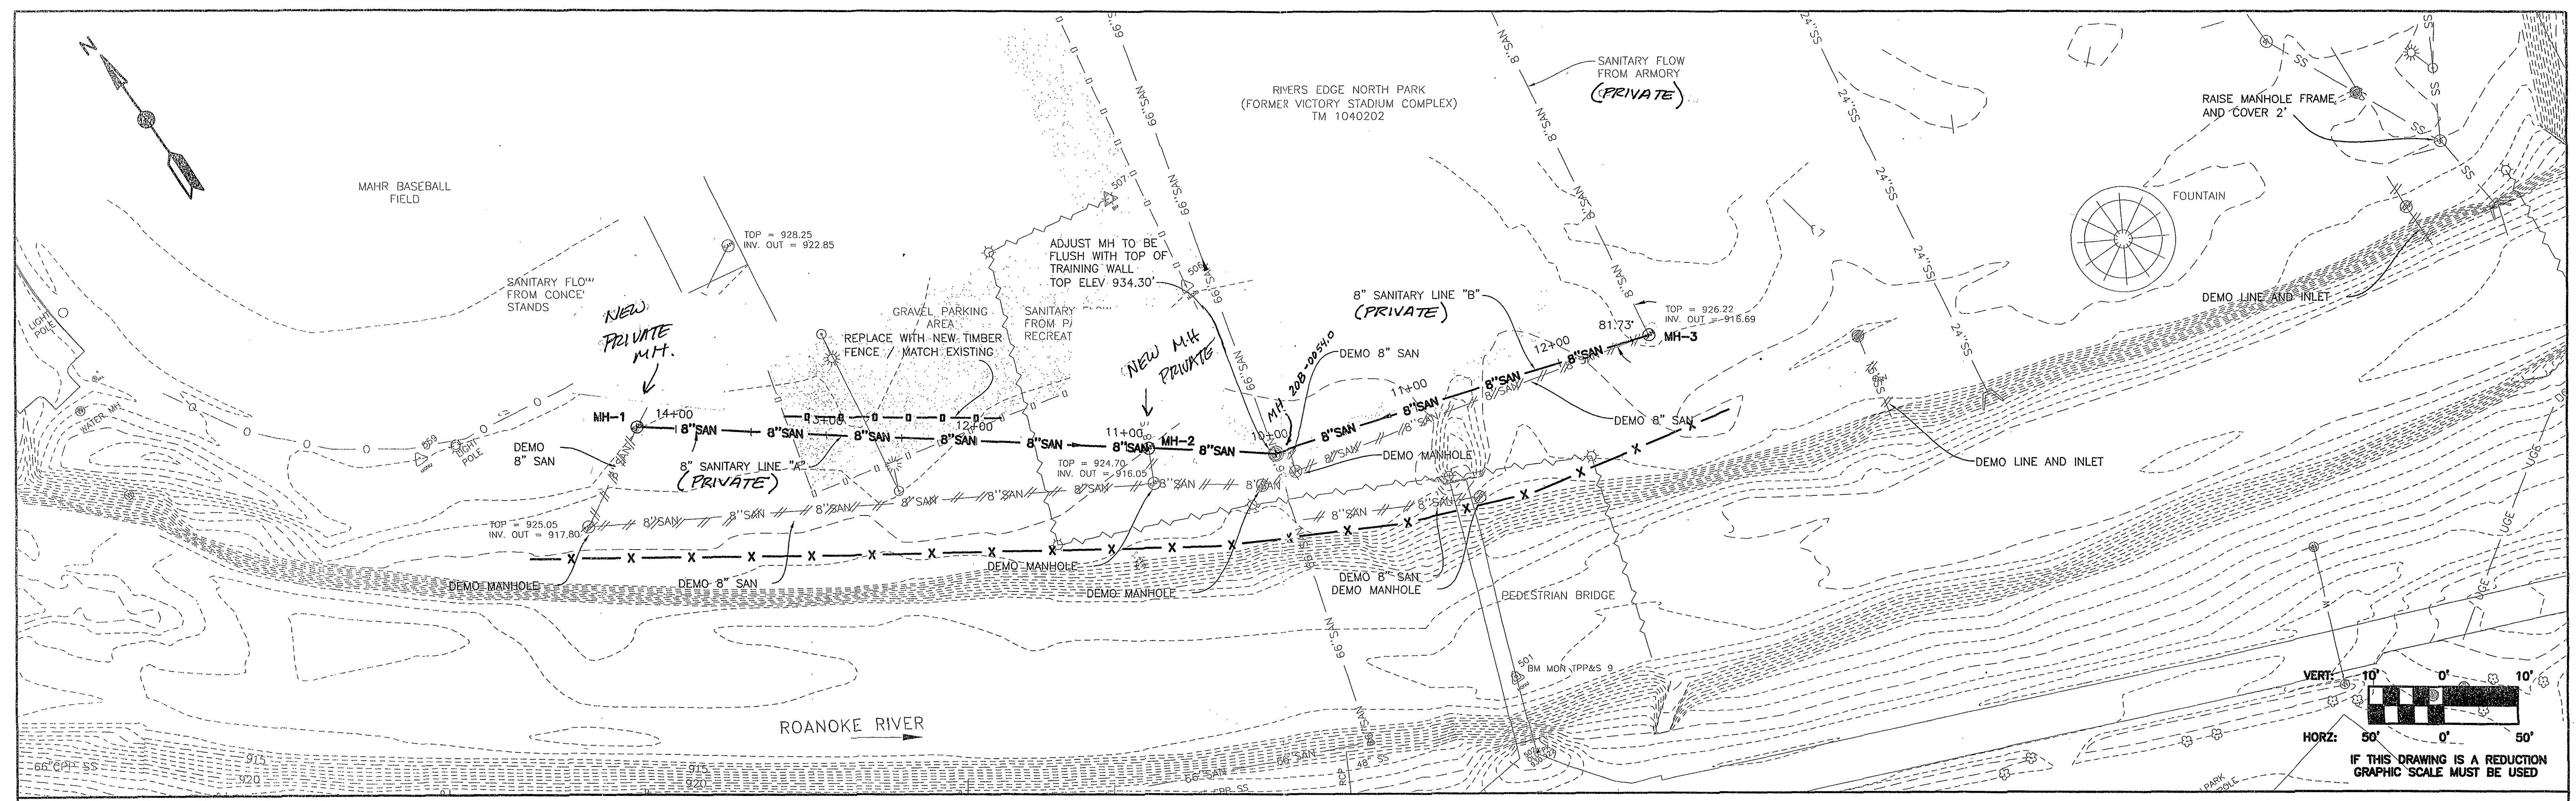


SURVEY CONTROL:

TPP&S 9 (ON PEDESTRIAN BRIDGE) N: 3618937.58 E: 11062119.54 ELEV: 934.490	BACKSIGHT MONUMENT (MILL MT TOWER) N: 3617919.39 E: 11065685.128	MH-1 N 3619410.20 E 11061735.23	MH-2 N 3619202.64 E 11062005.44	MH-3 N 3619072.08 E 11062322.99
--	--	---------------------------------------	---------------------------------------	---------------------------------------

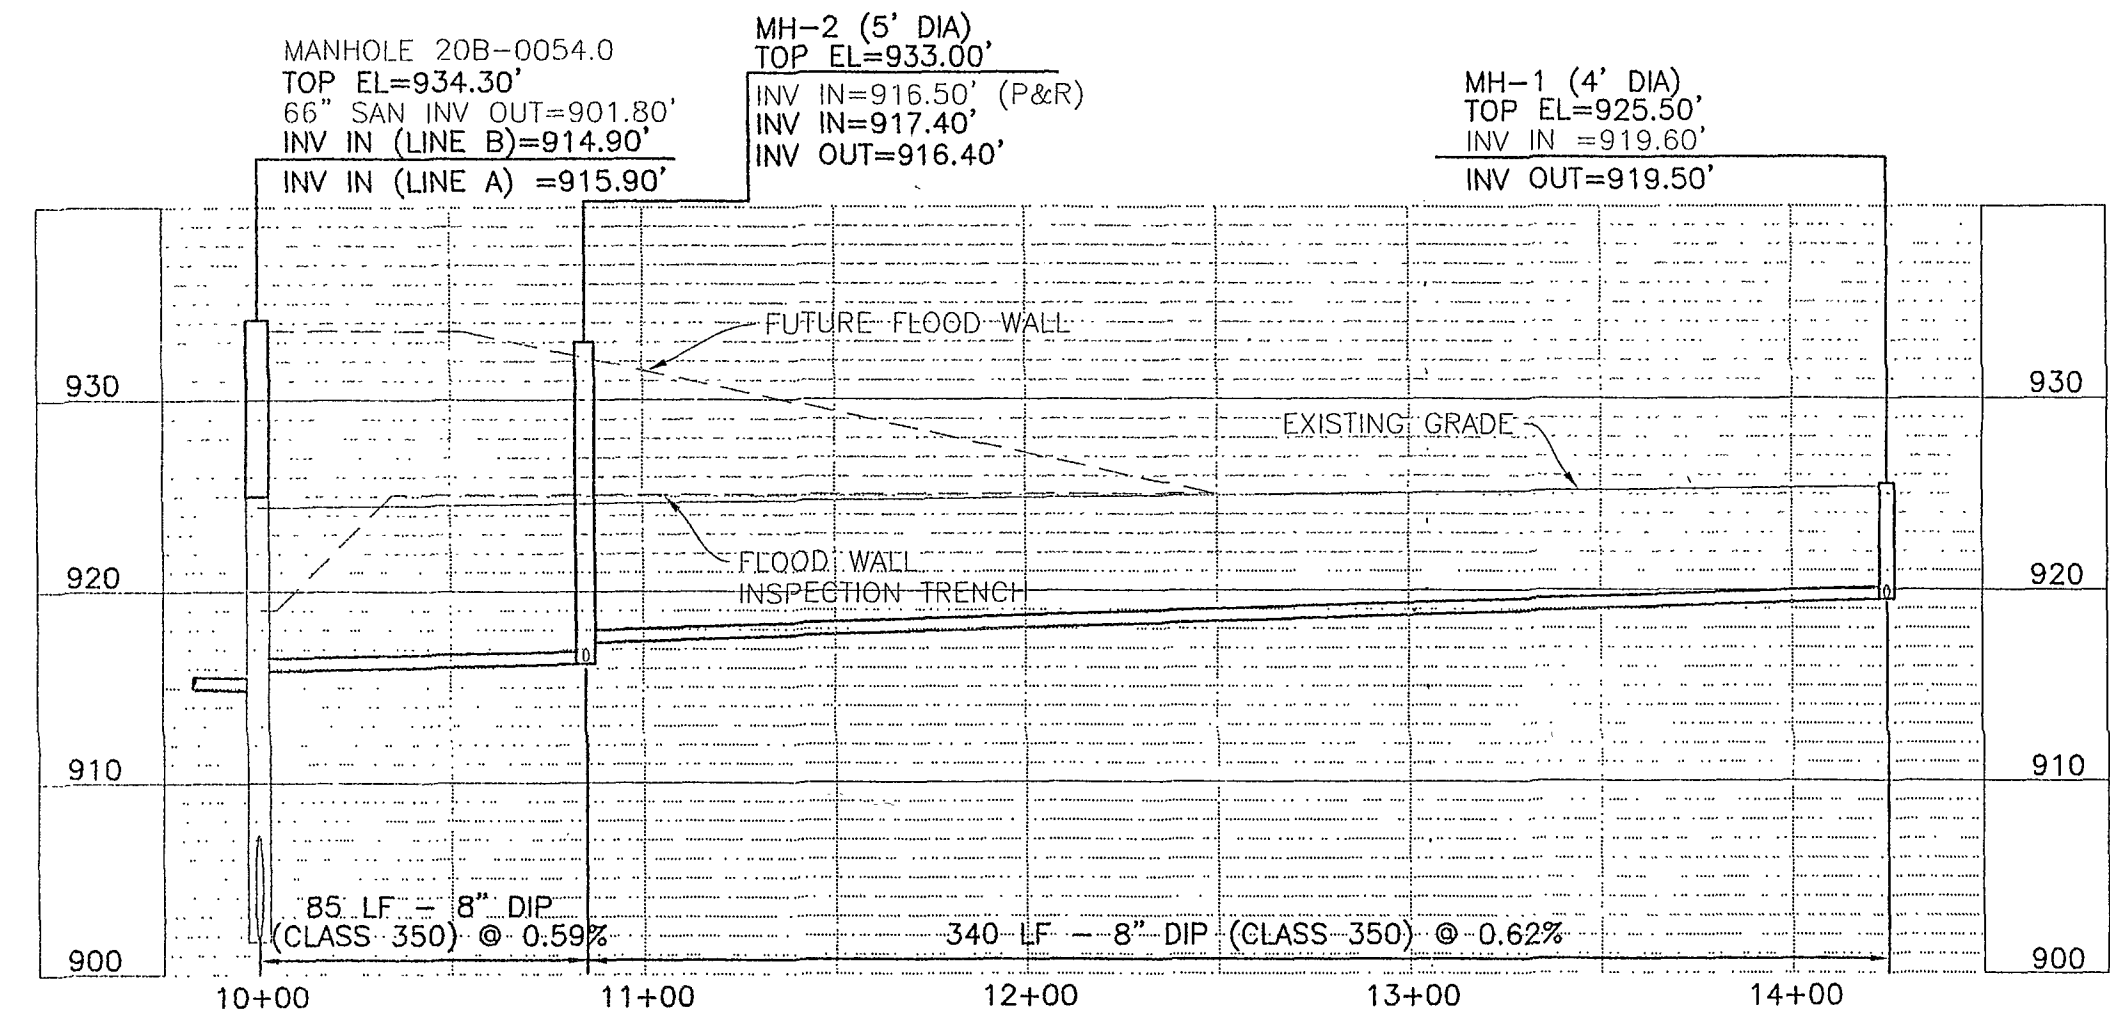

SANITARY SEWER LINE "A"

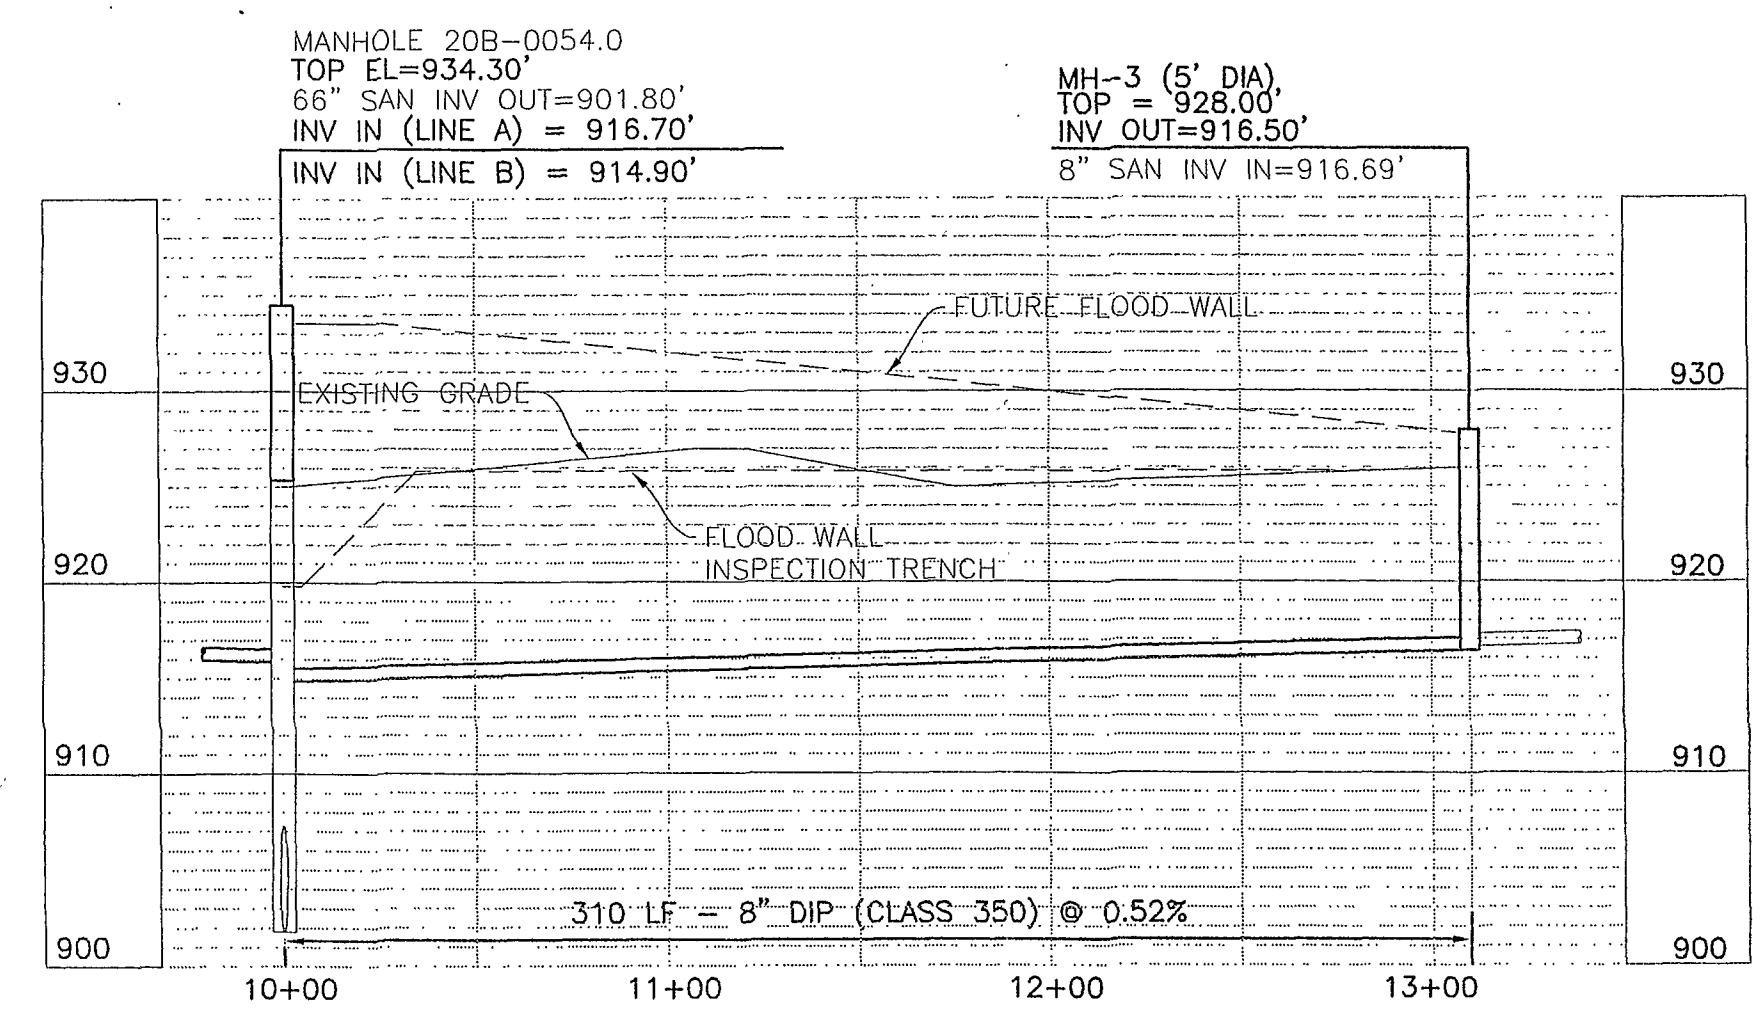

SANITARY SEWER LINE "B"

AS - BUILT
2007