




RICHARD FOUNDRY CO. DESIGN NO. B-1444,
DEWEY BROS., INC. MH-RCR-56, OR EQUIVALENT

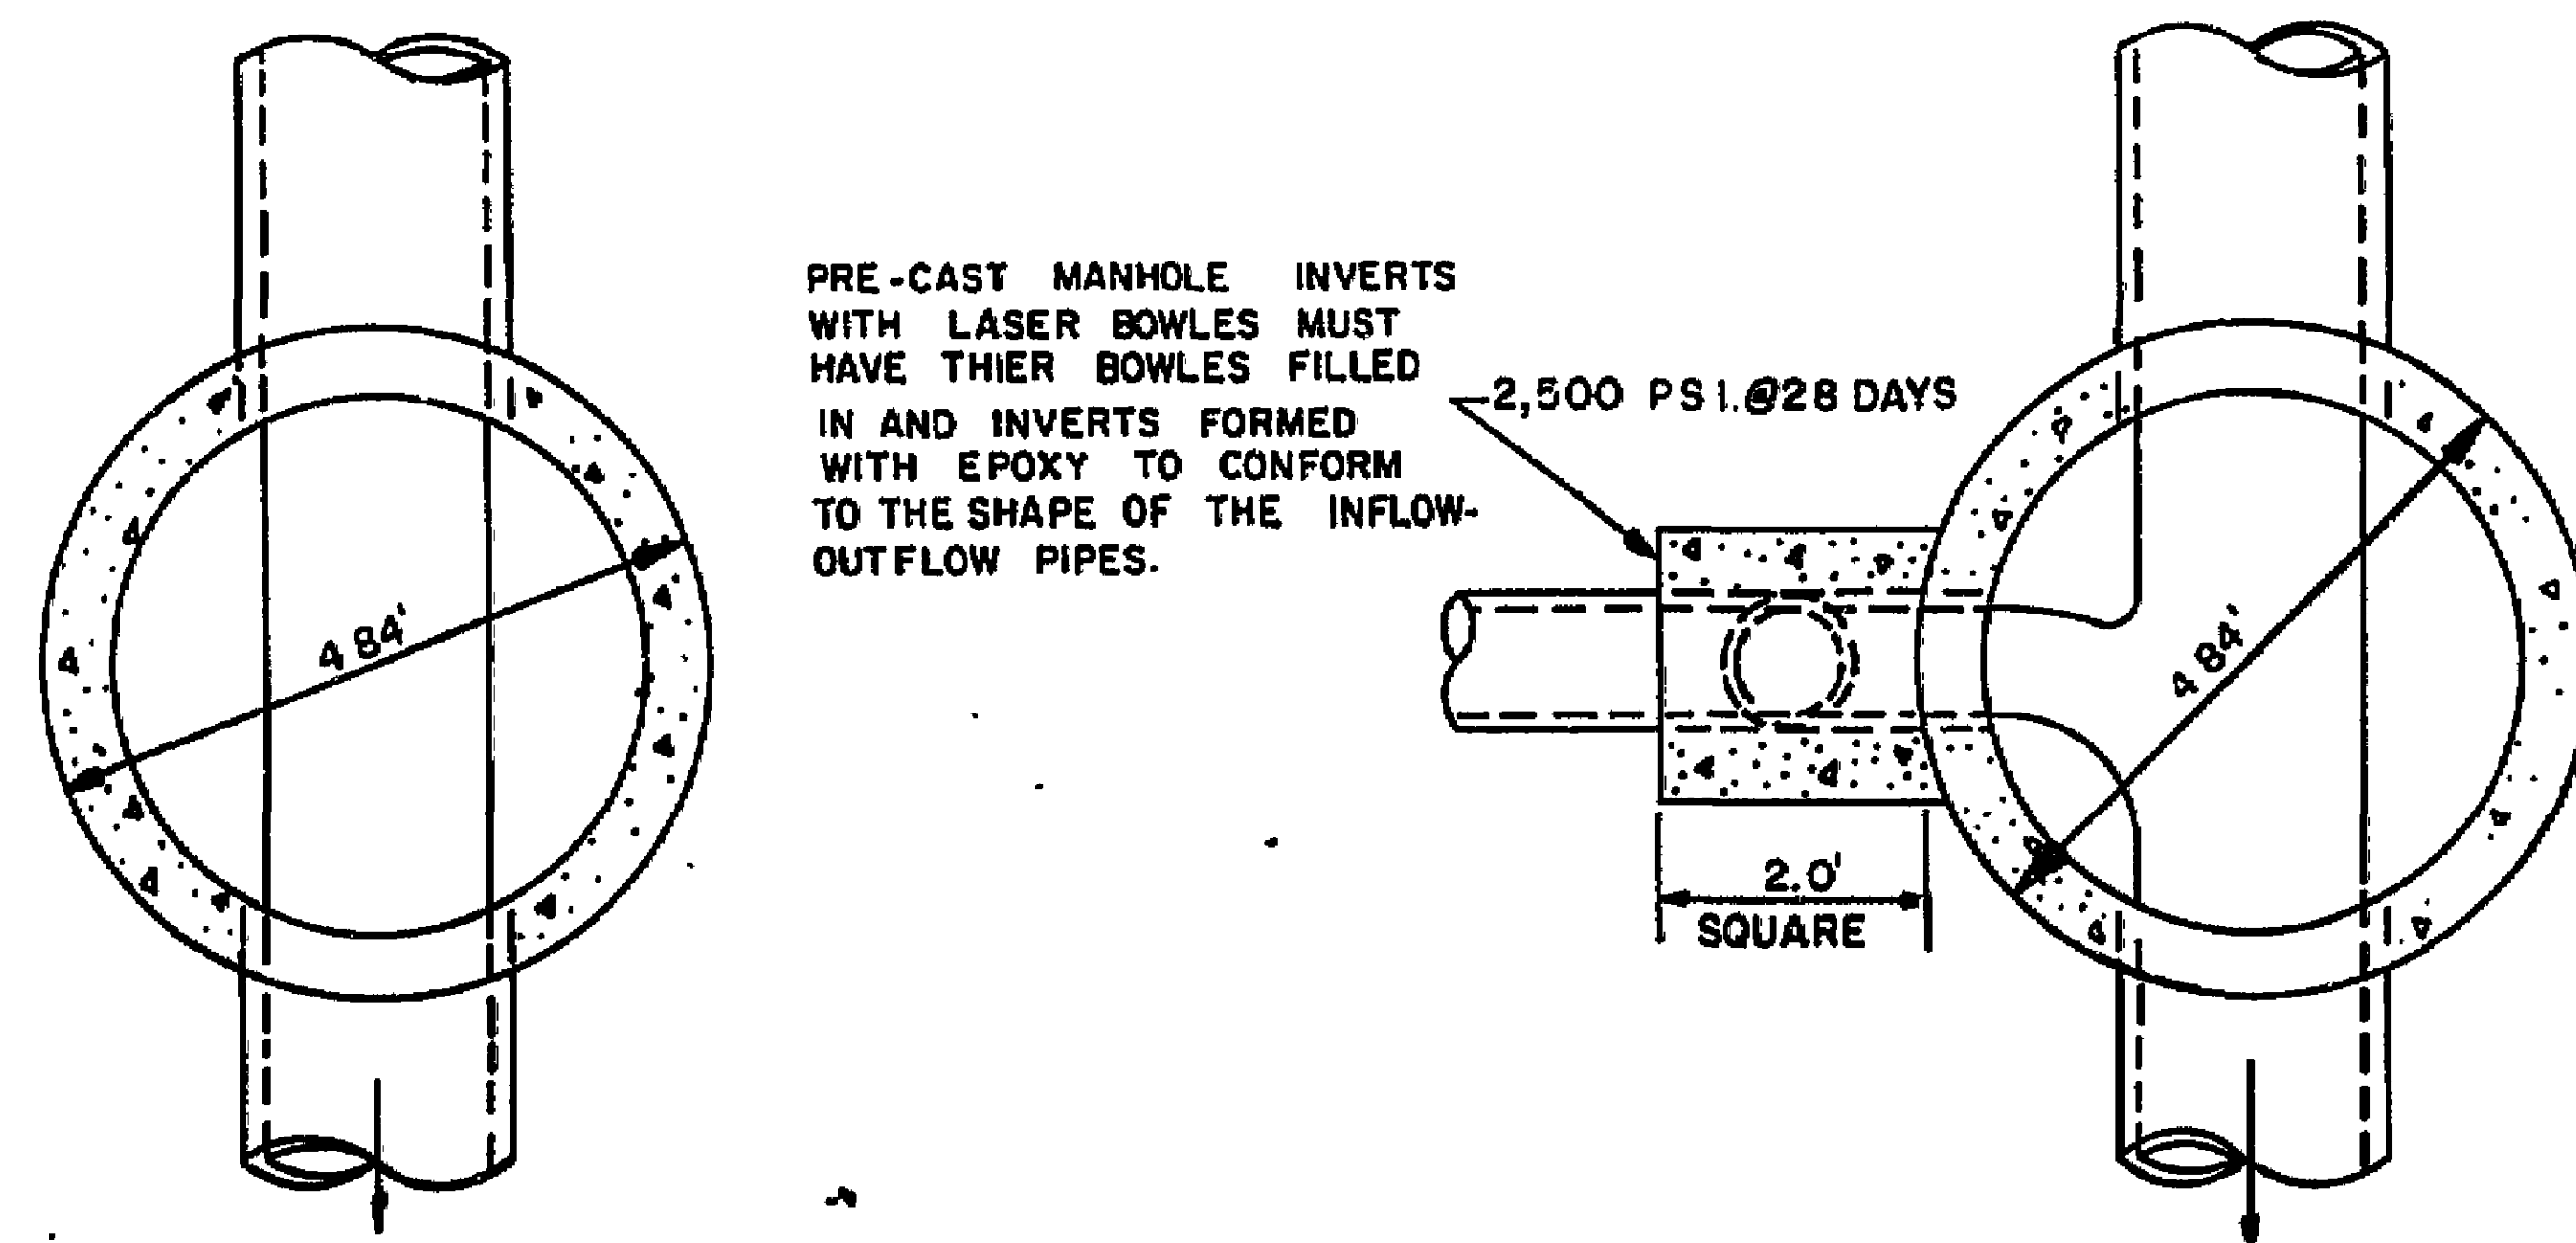


SECTION B-B
DROP MANHOLE

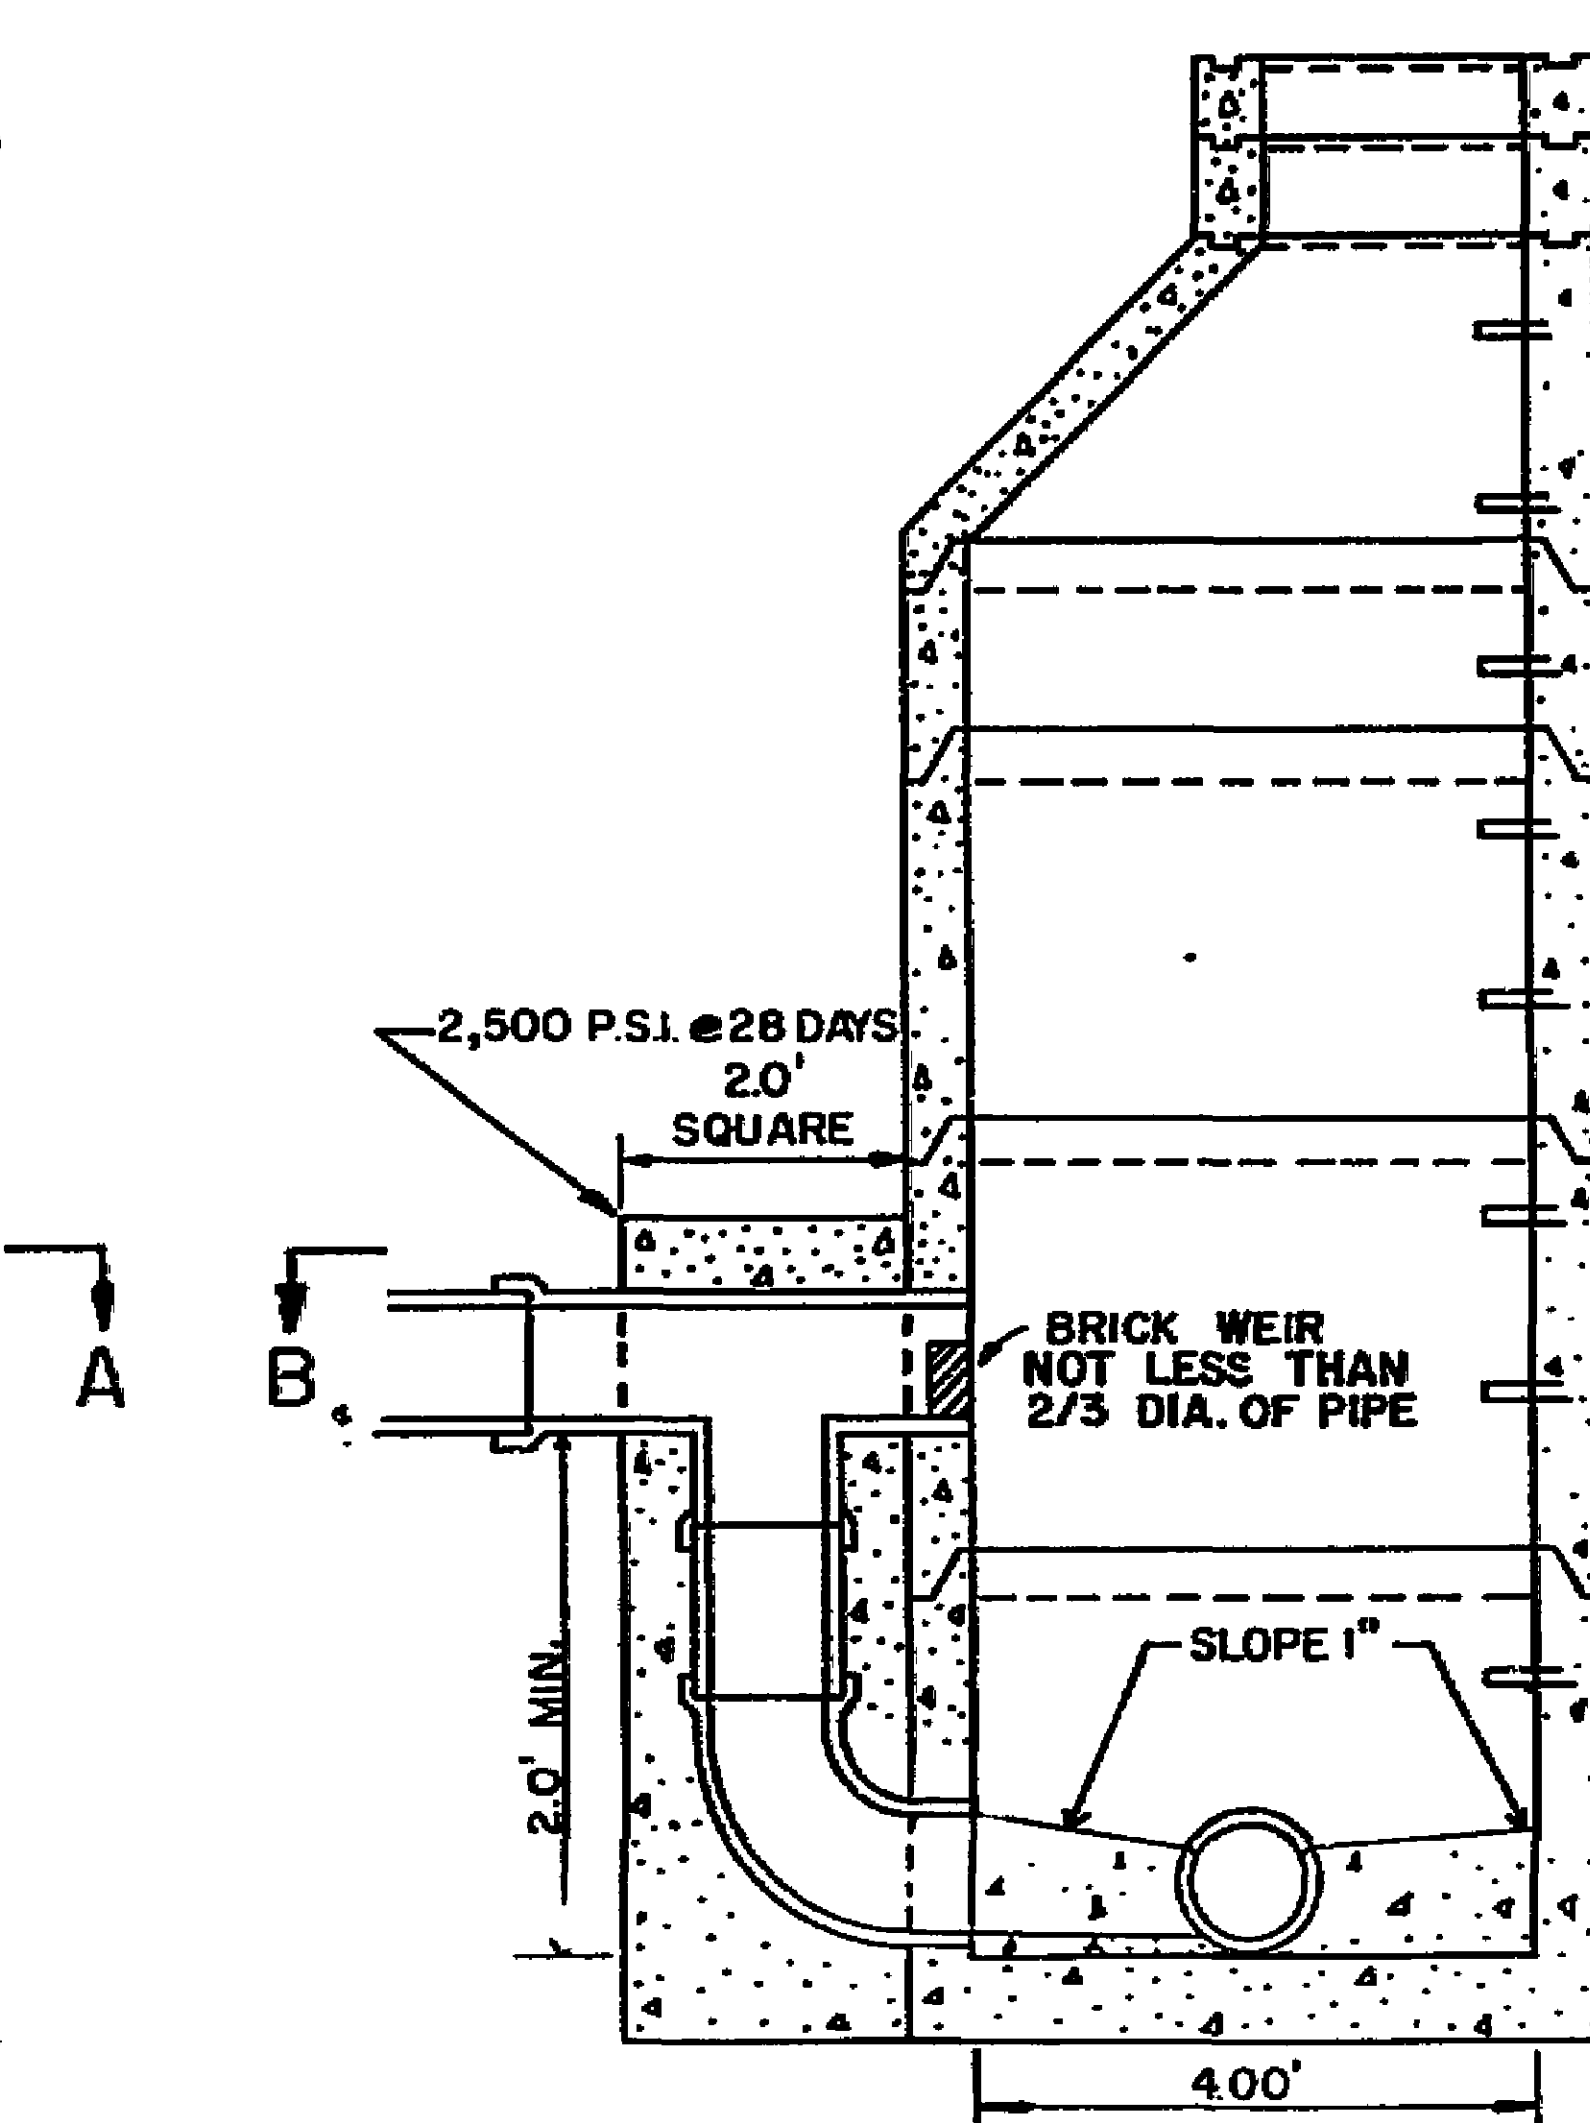


DROP MANHOLE

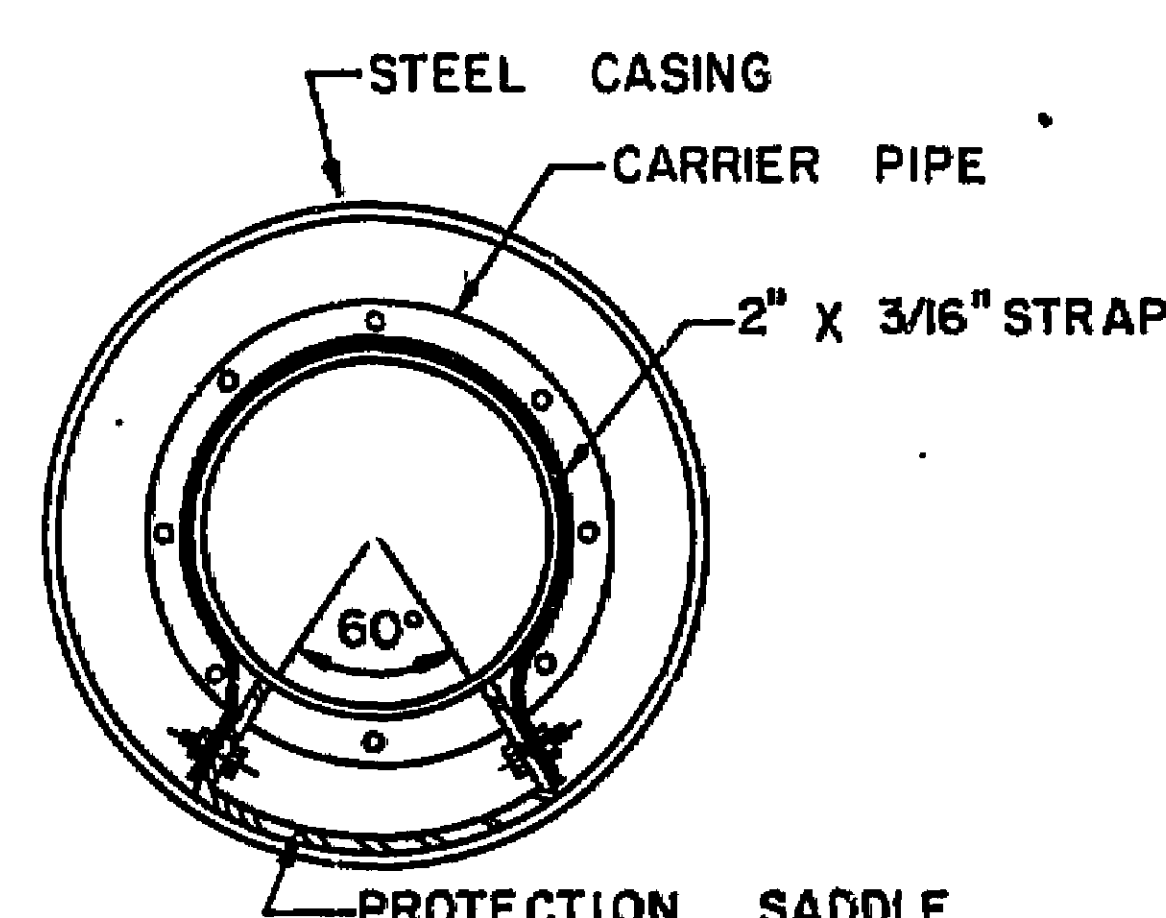


SERVICE CONNECTION "WYE"

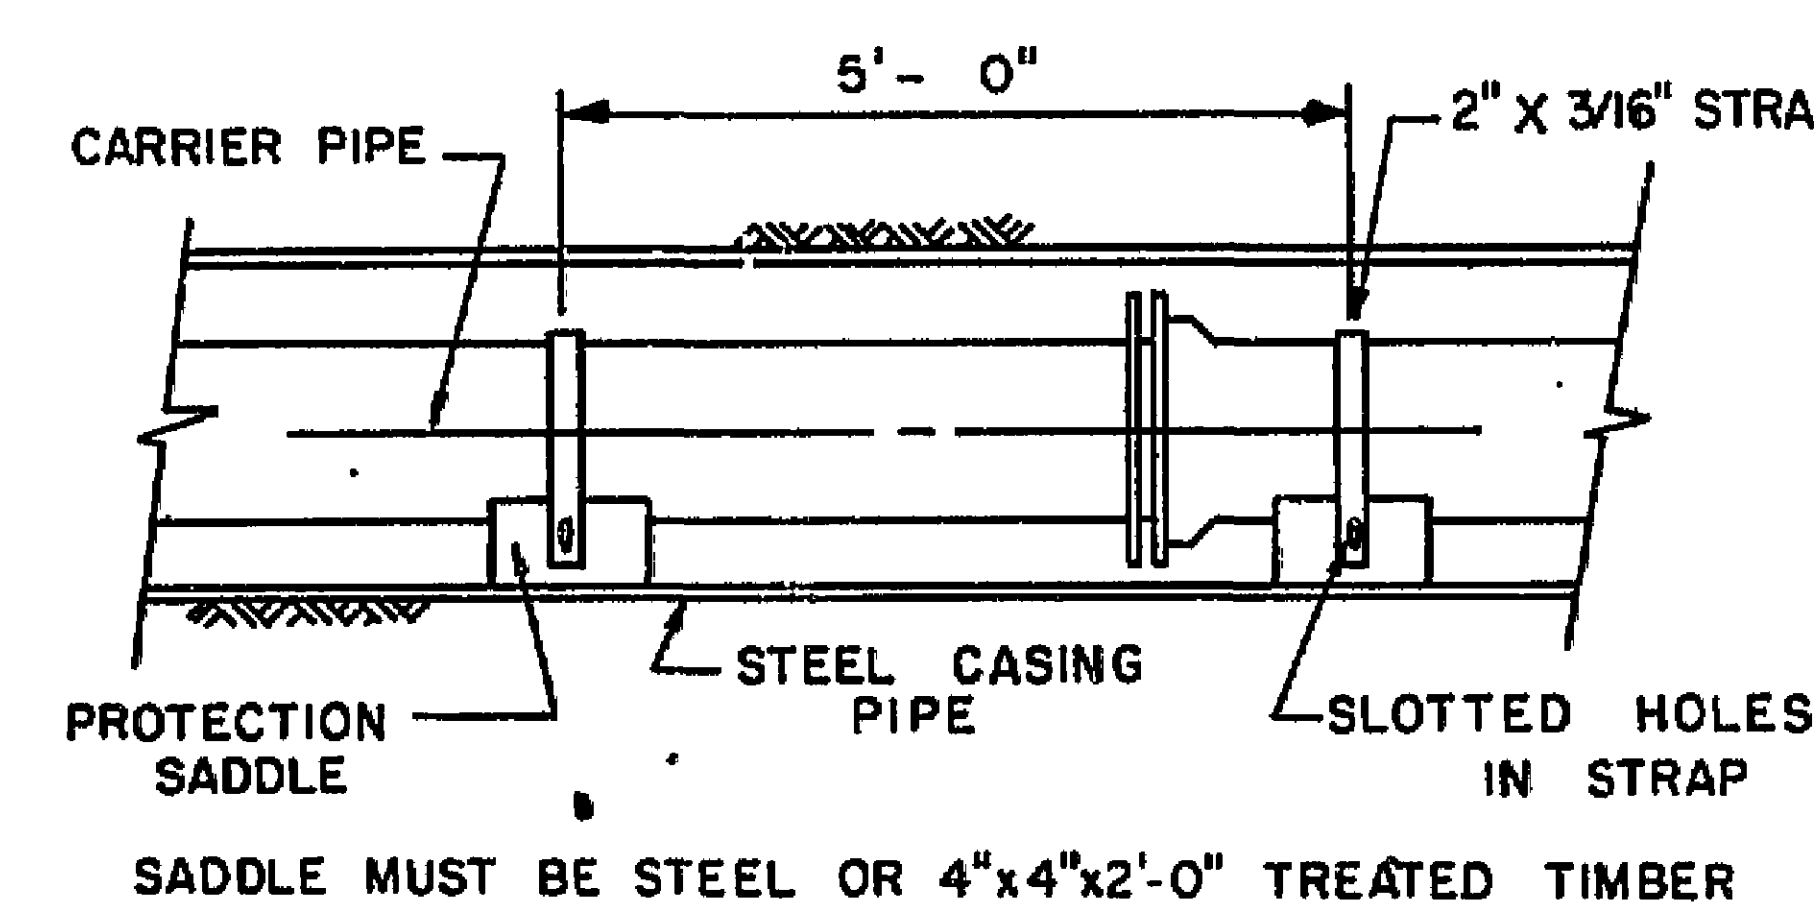


BORING AND CASING

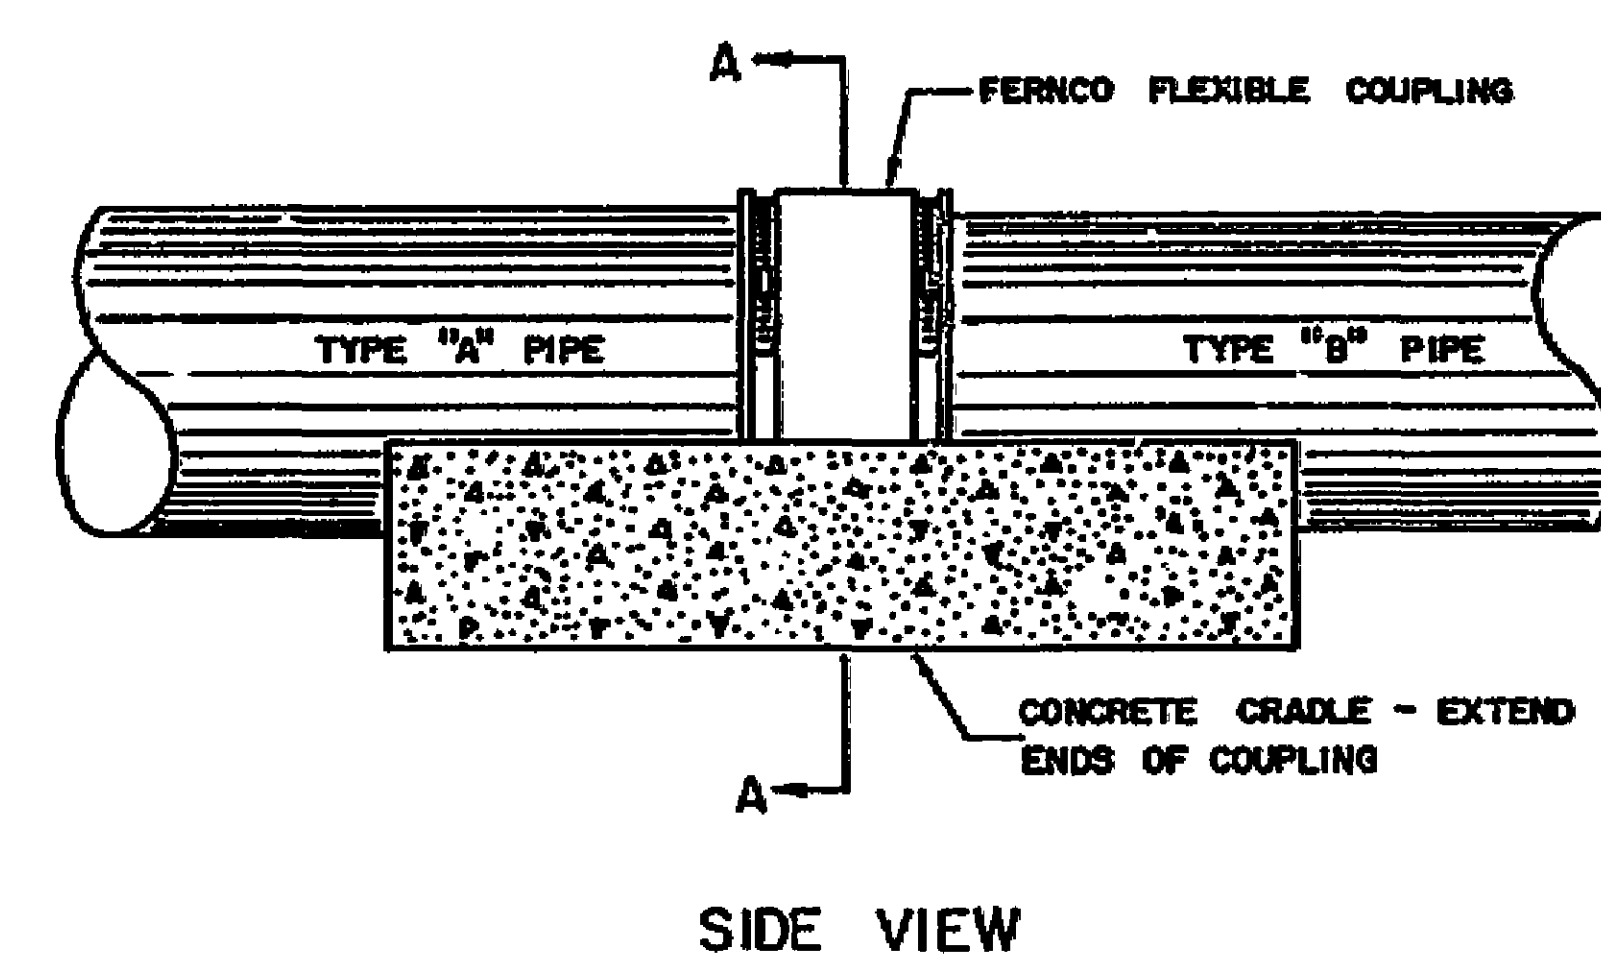

JOINING DISSIMILAR PIPE

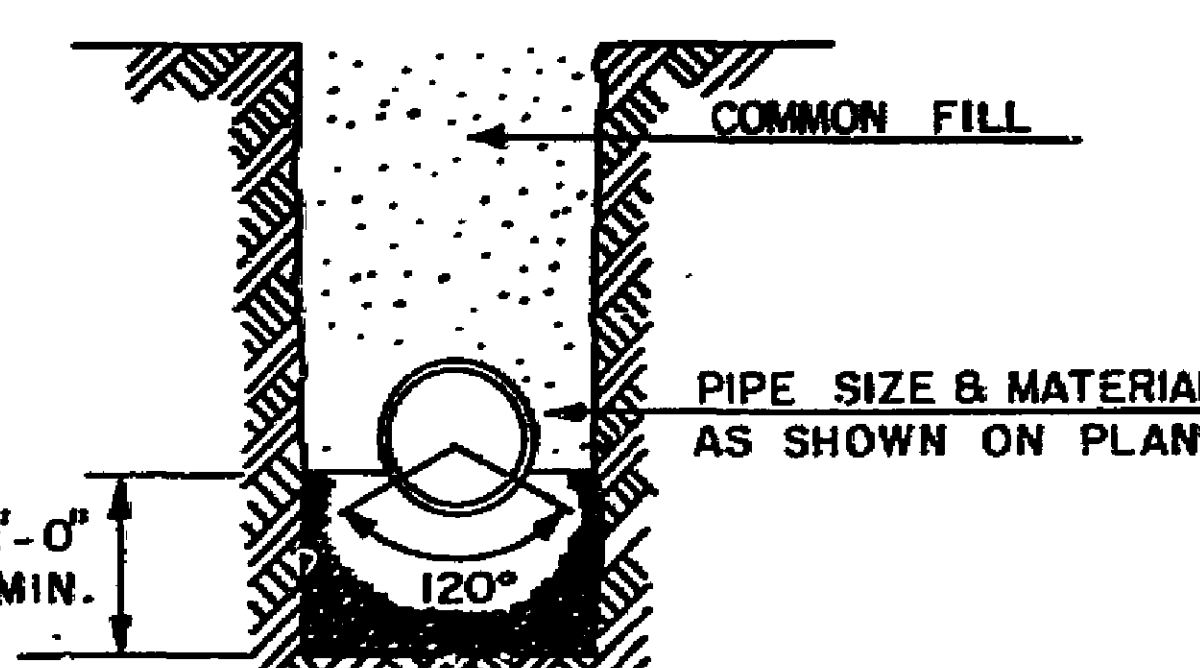


STONE CRADLE

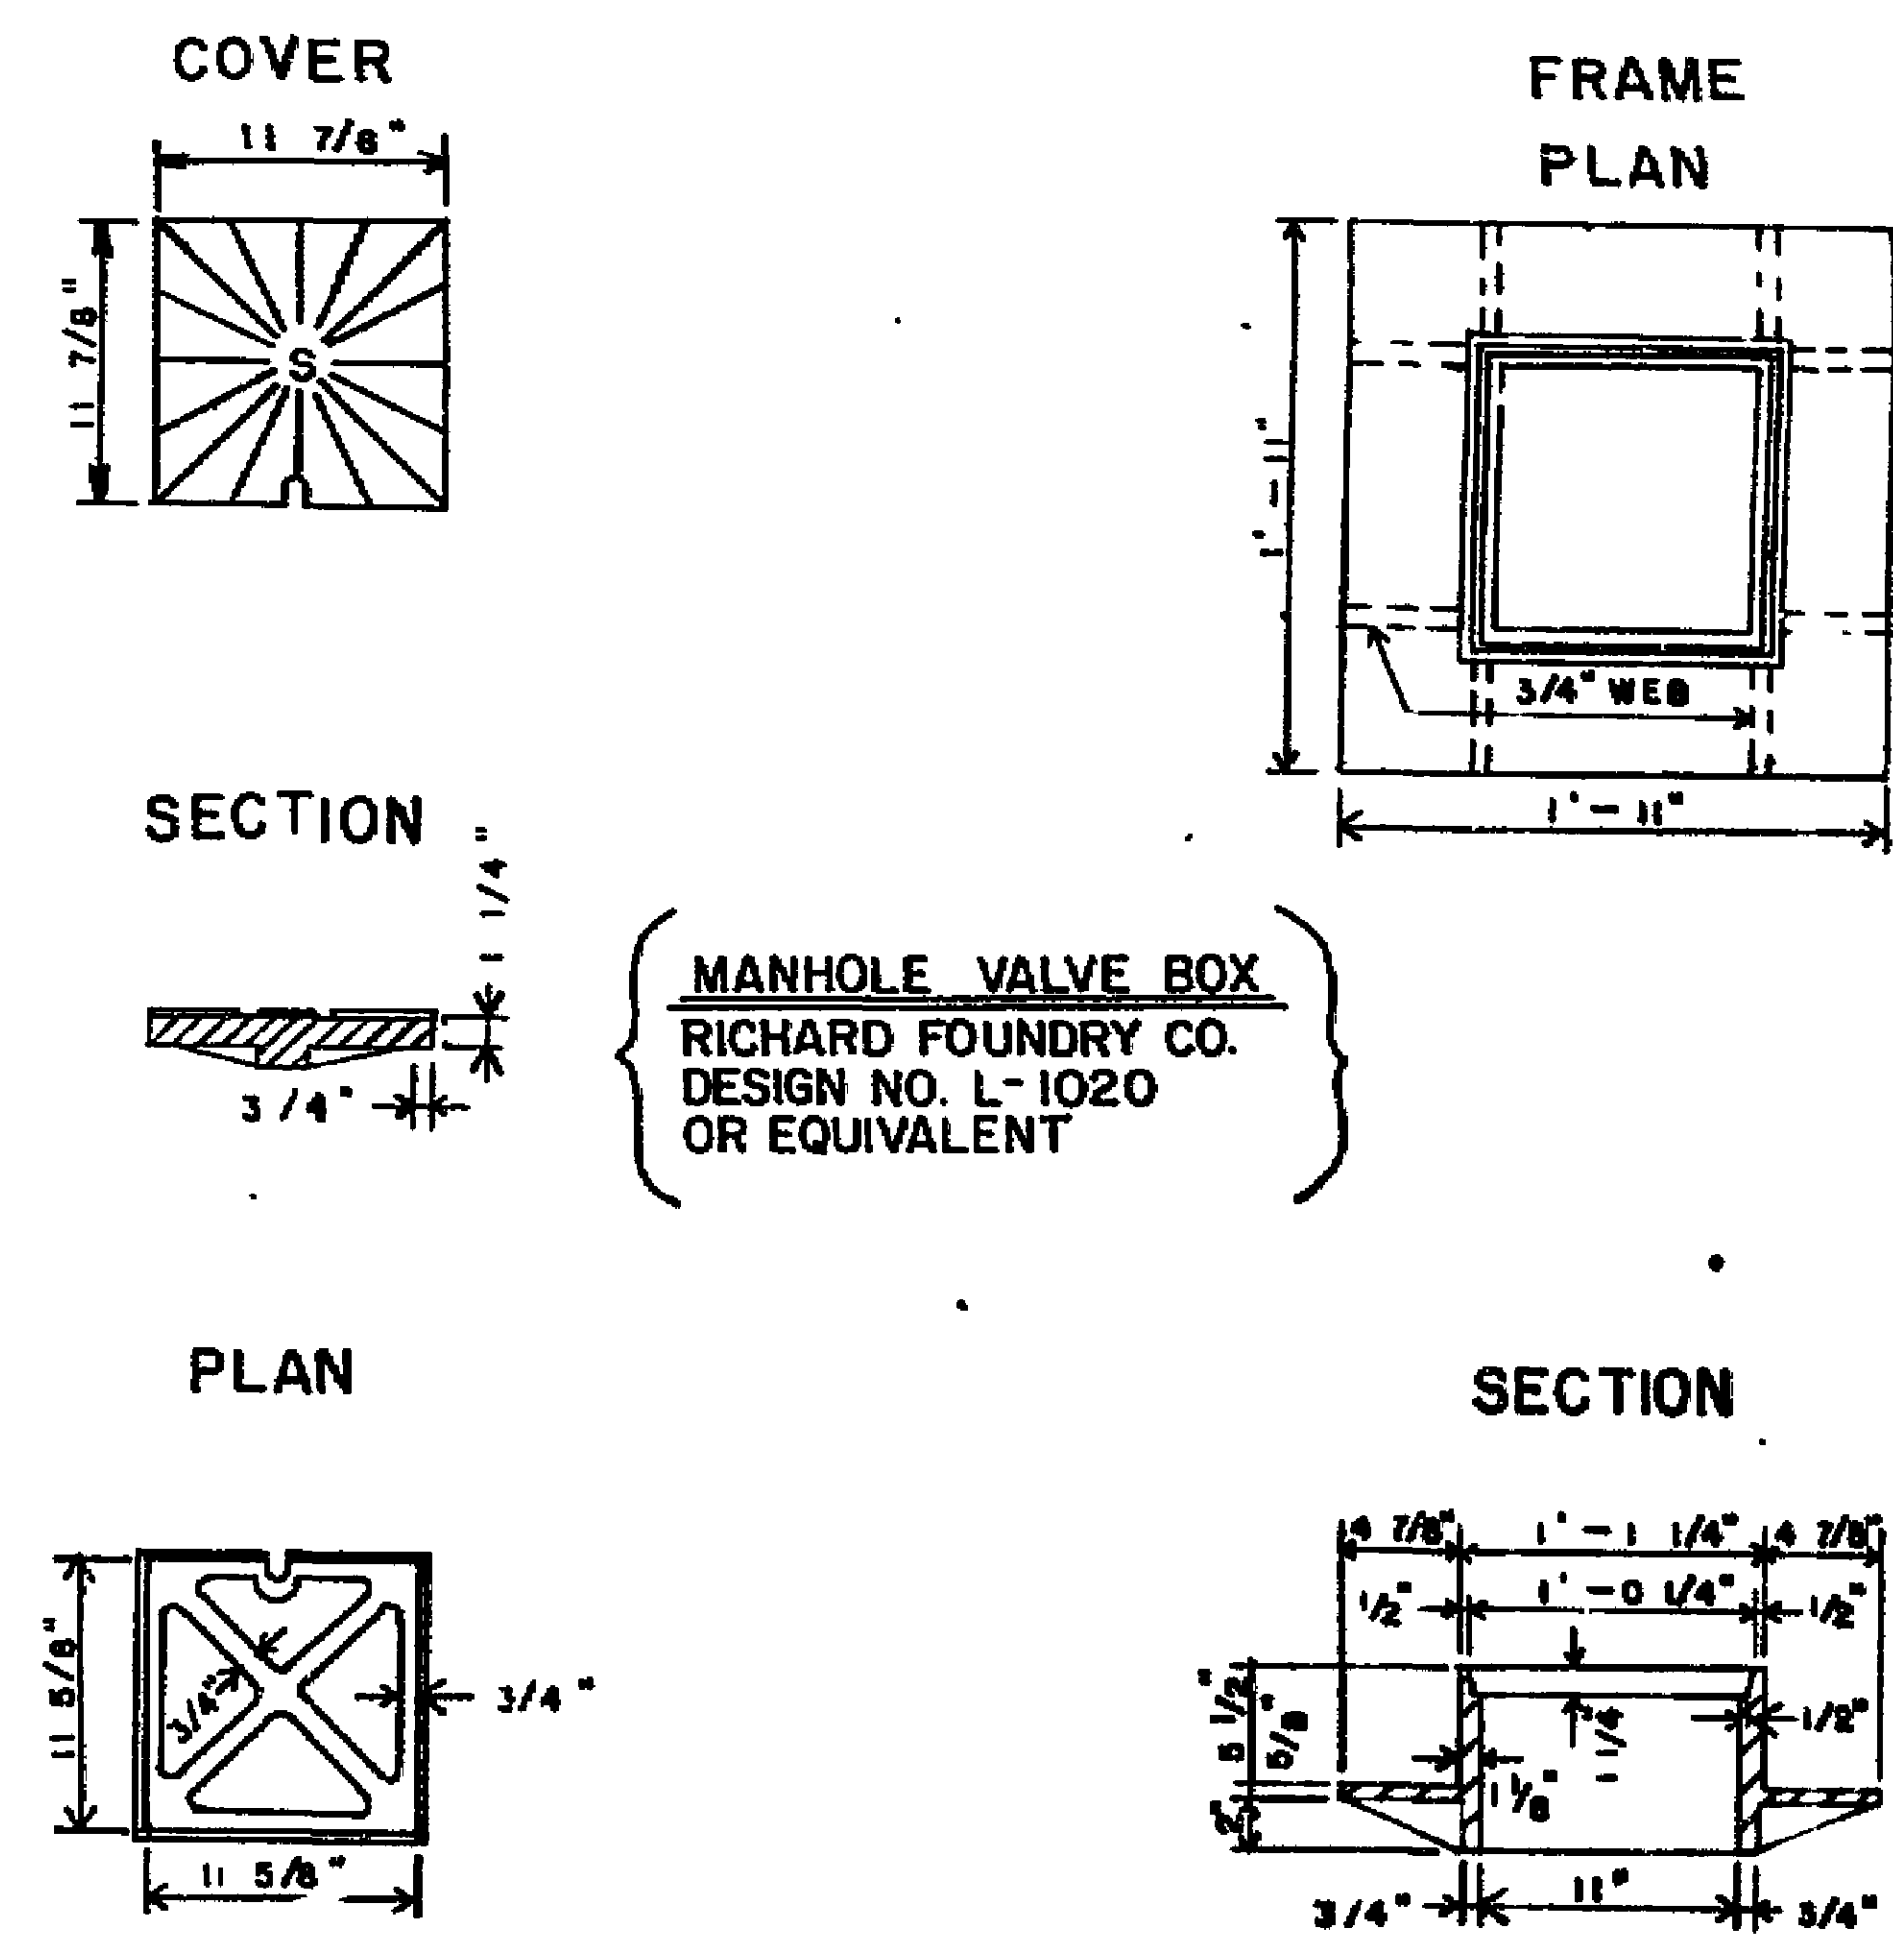

CLEAN OUT FRAME AND COVER


SCALE: 1" = 1'-0"

- 1. IN TRAFFIC AREAS INSTALLATION OF A TRAFFIC BEARING BOX REQUIRED.
 - 2. ALL PIPE & FITTINGS SHALL BE SIMILAR MATERIAL.
 - 3. 4-INCH CLEAN-OUT STACKS MAY BE MADE OF 8-INCH LATERALS. CHANGE OF SIZE TO BE MADE BY USE OF 6"x4" WYE.
 - 4. NO BENDS ARE ALLOWED IN THE LATERAL FROM THE HOUSE TO THE CLEAN-OUT STACK WYE.
 - 5. ALL MAIN LINE TAPS WILL BE PERFORMED BY ROANOKE COUNTY PERSONNEL.
 - 6. DROP CONNECTIONS SHALL ALLOWED ON CLEAN-OUT STACK.
- TEE, WYE, OR TEE/WYE.
THE SIZE SHALL BE SIZED AS PIPES REQUIRE.

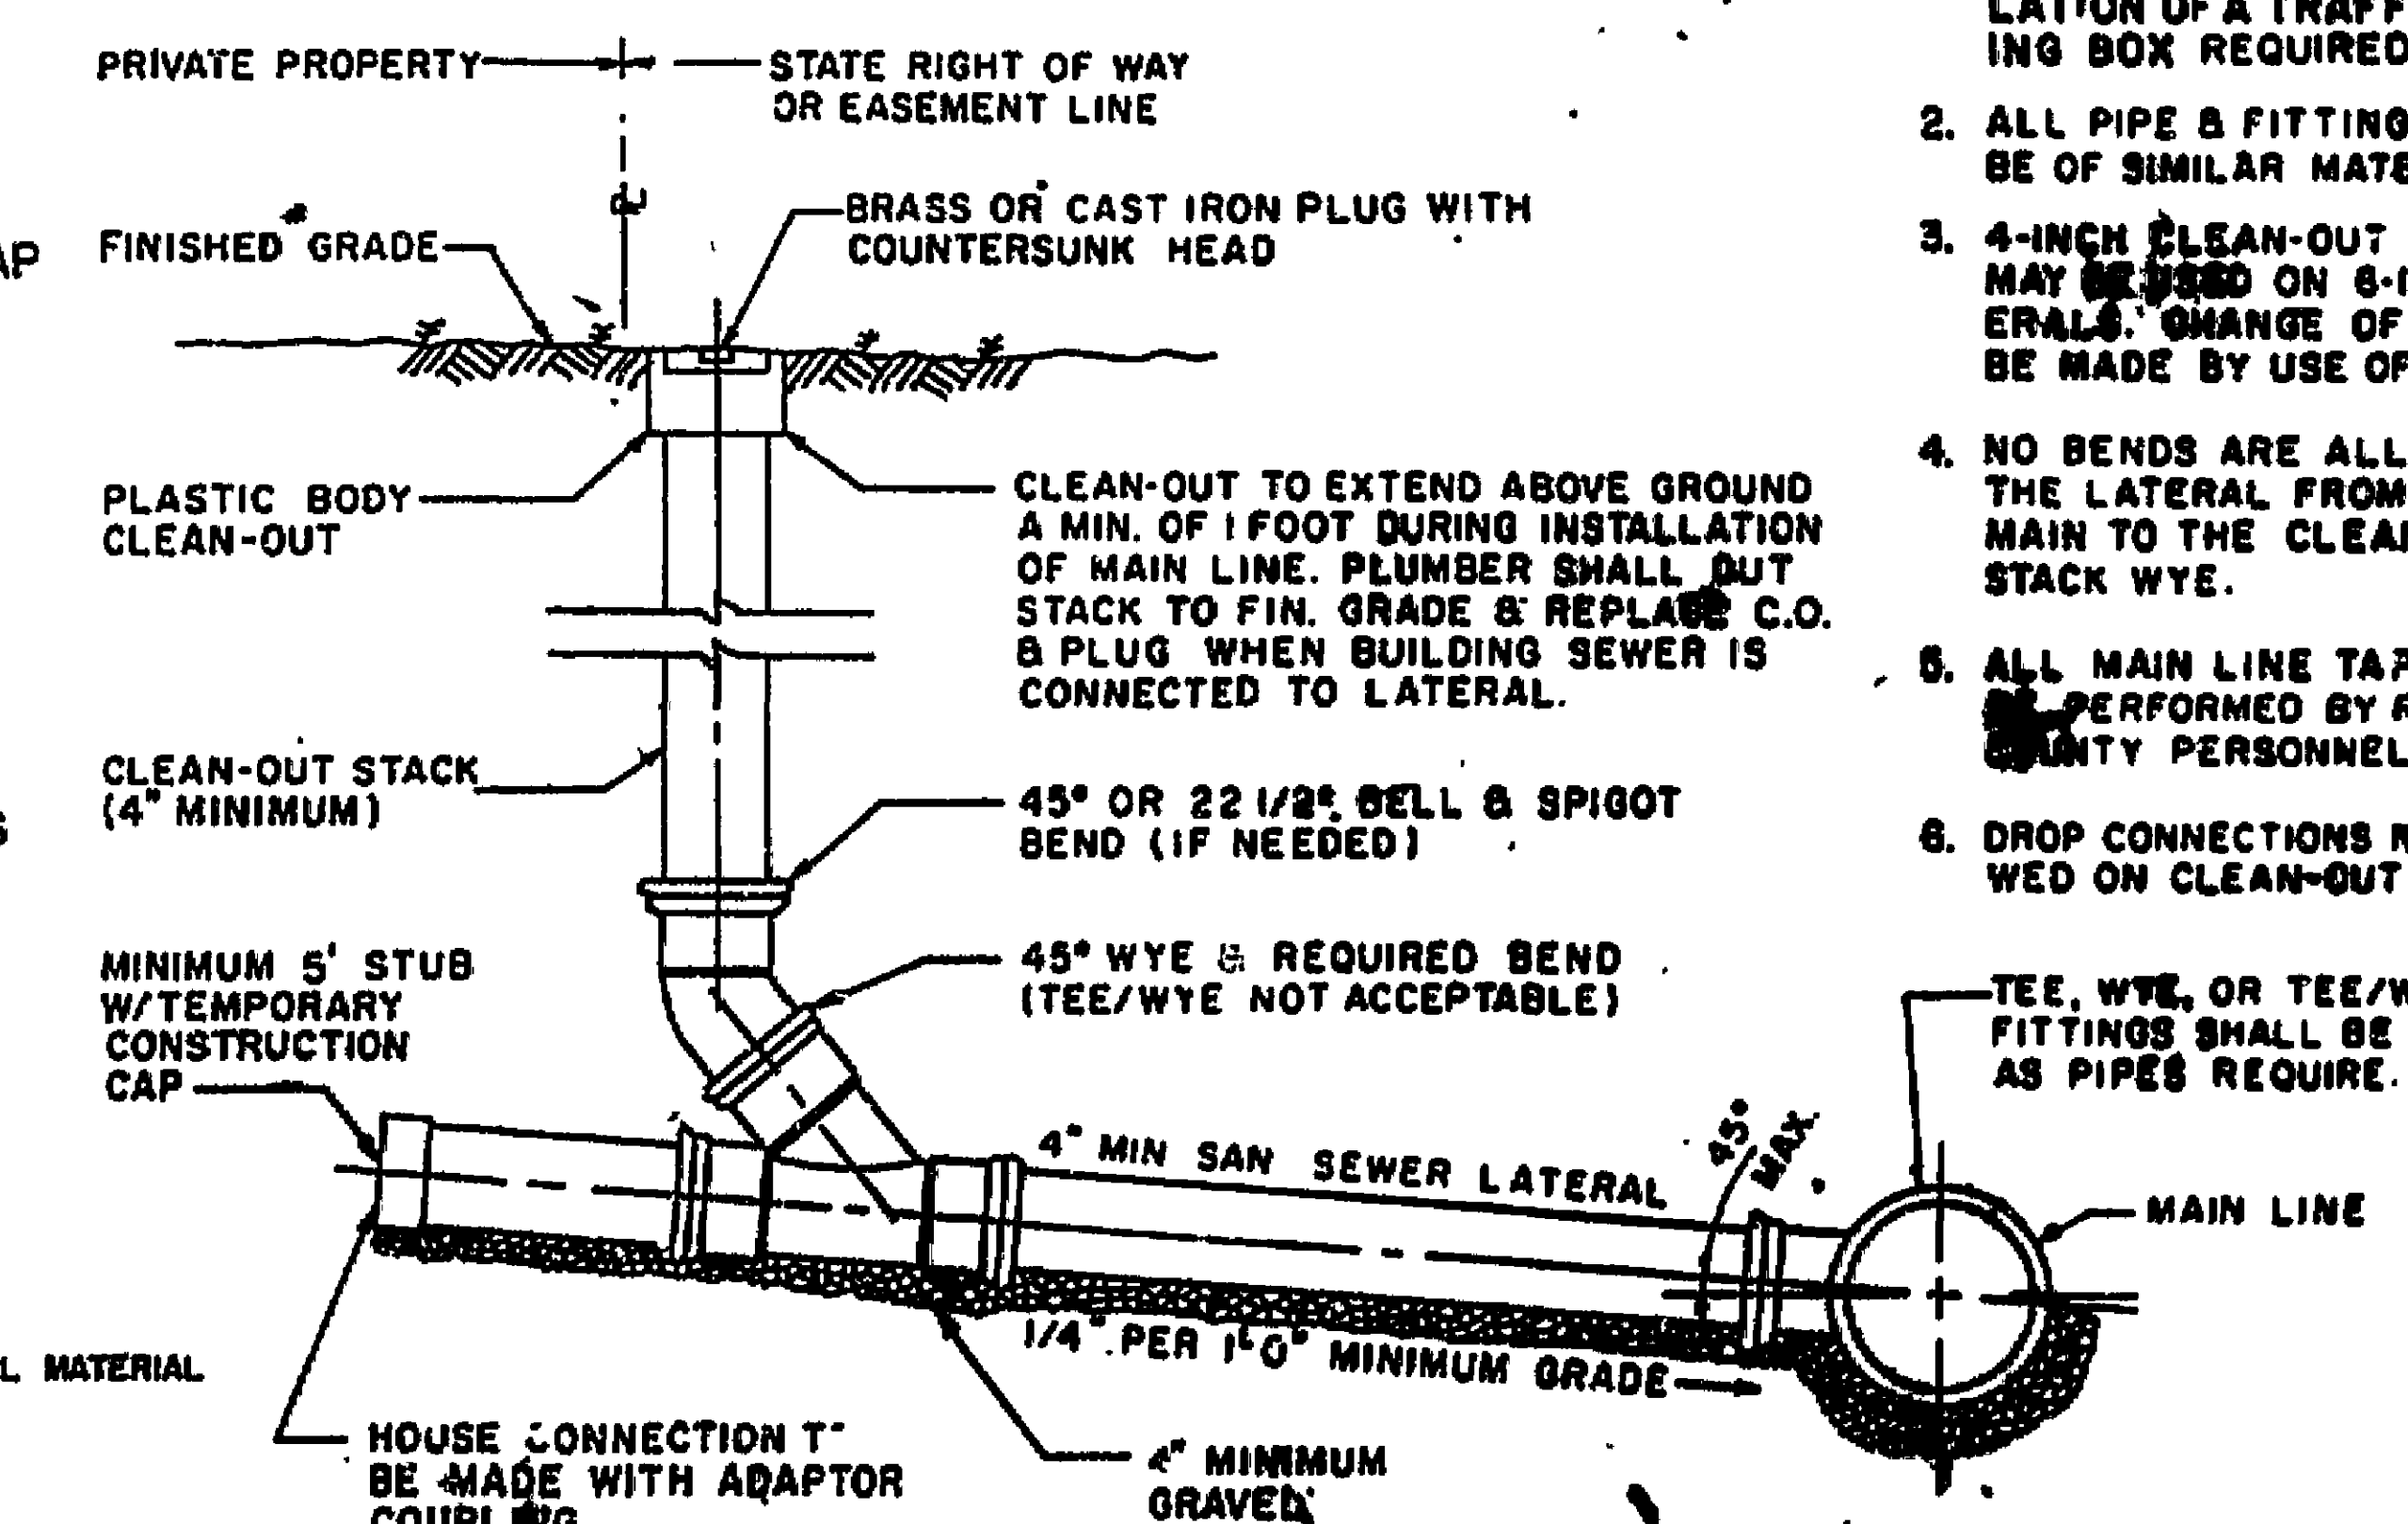

SANITARY SEWER LATERAL

SCALE: 1" = 1'-0"

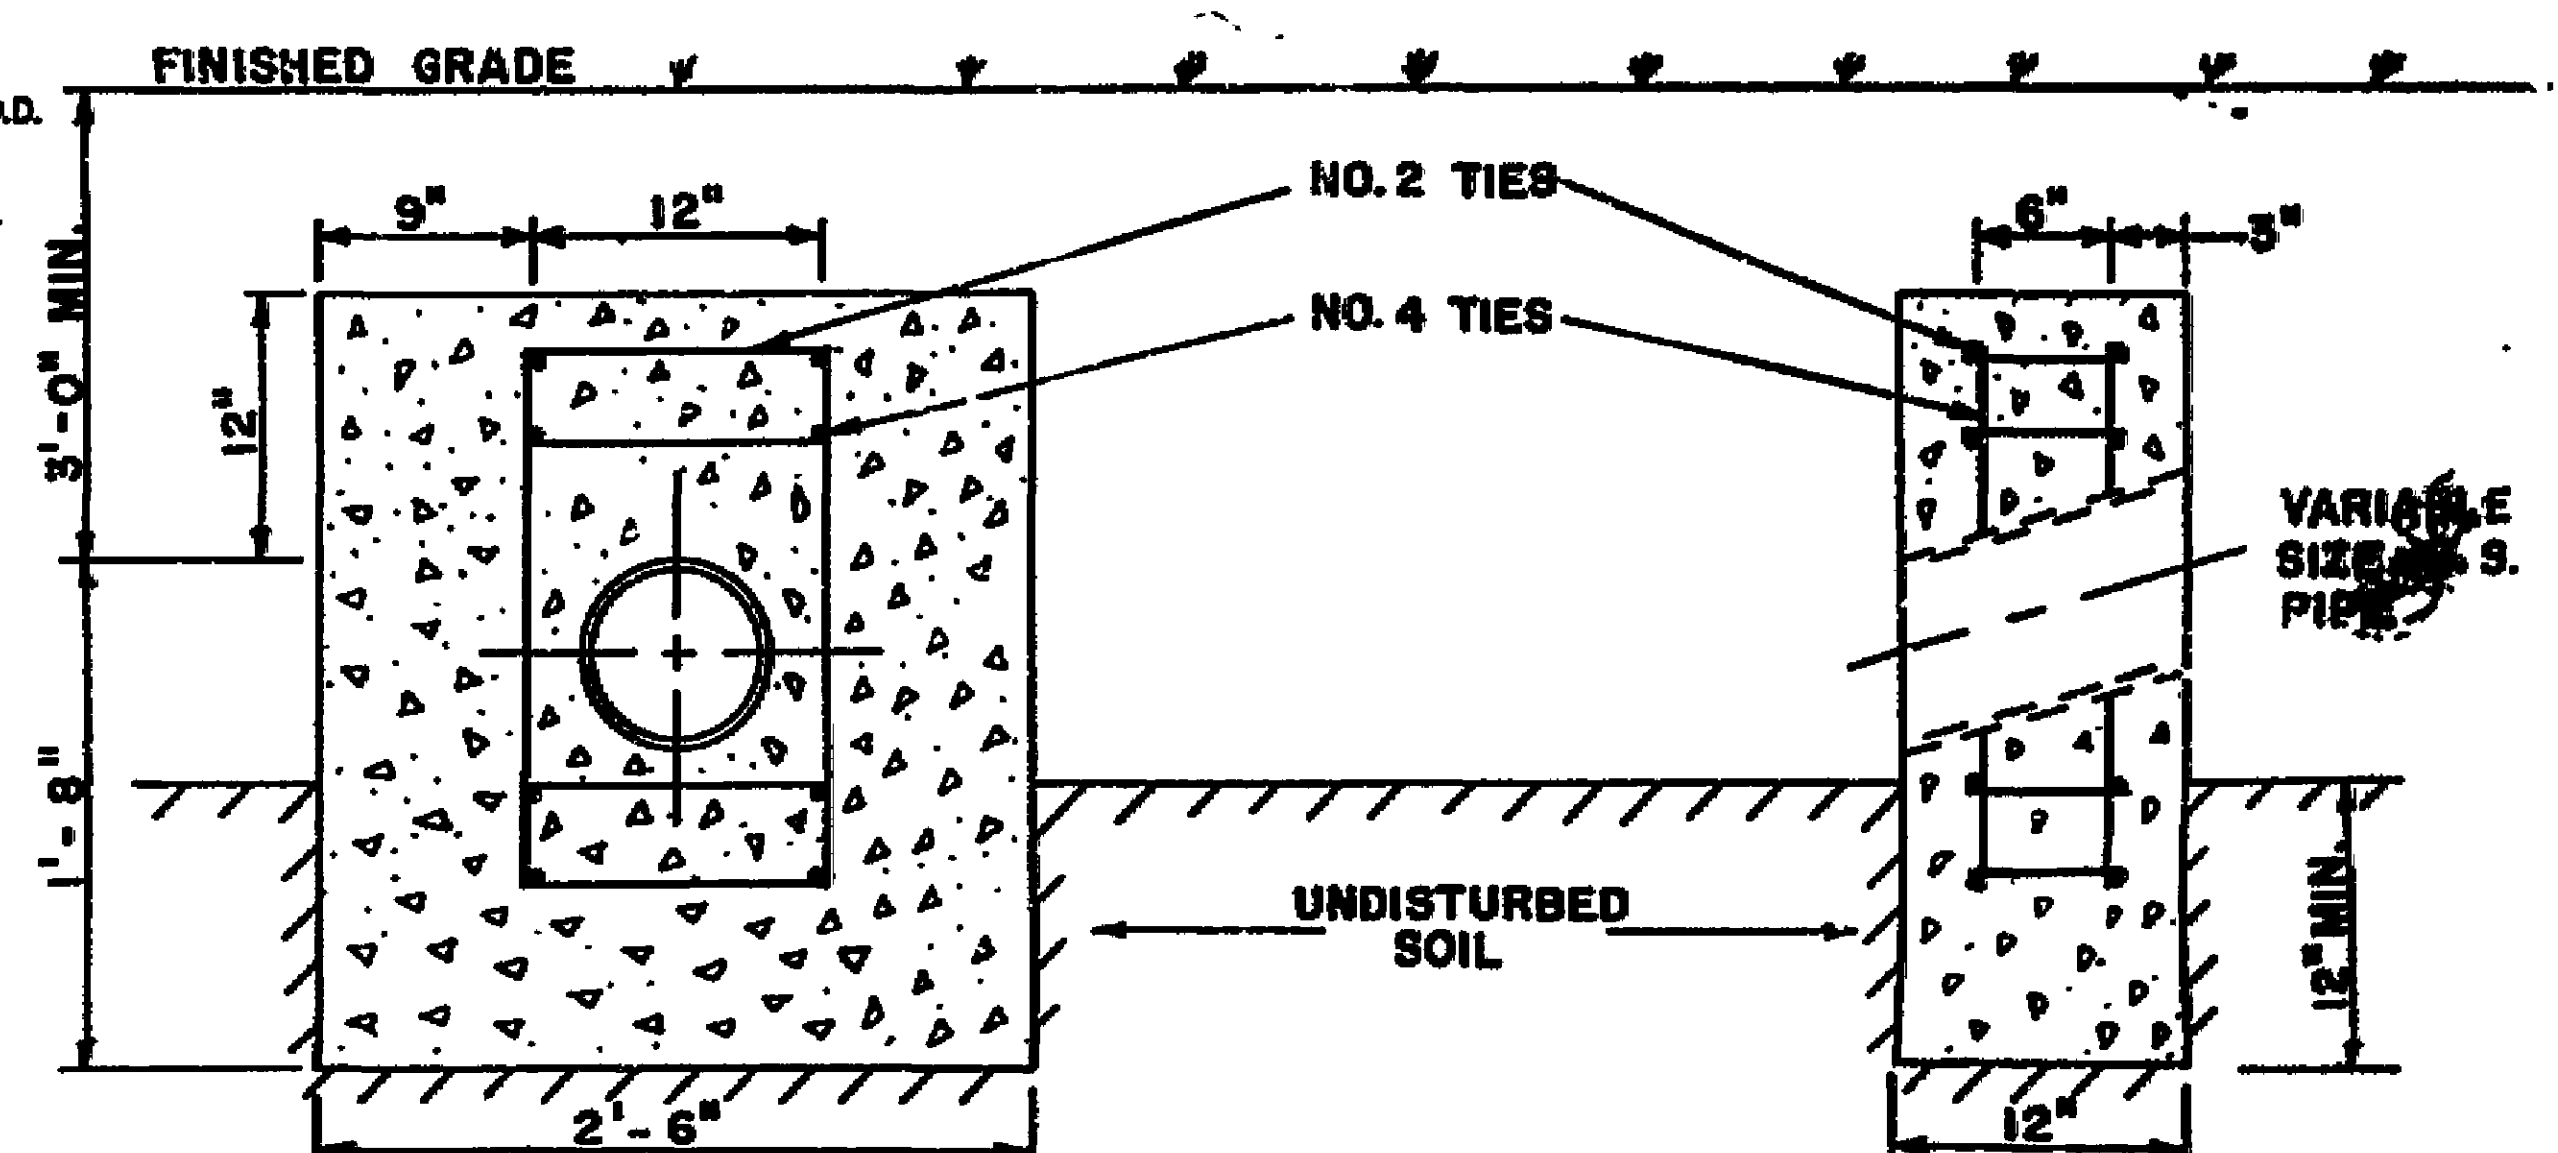

ANCHOR BLOCK

SCALE: 1" = 1'-0"

ROANOKE COUNTY
DEPARTMENT OF
PUBLIC FACILITIES
ENGINEERING DIVISION
SANITARY SEWER DETAILS

SCALE: AS SHOWN
REVISED: SEPT. 1985

SC-0285

SHEET 3 OF 4 SHEETS