


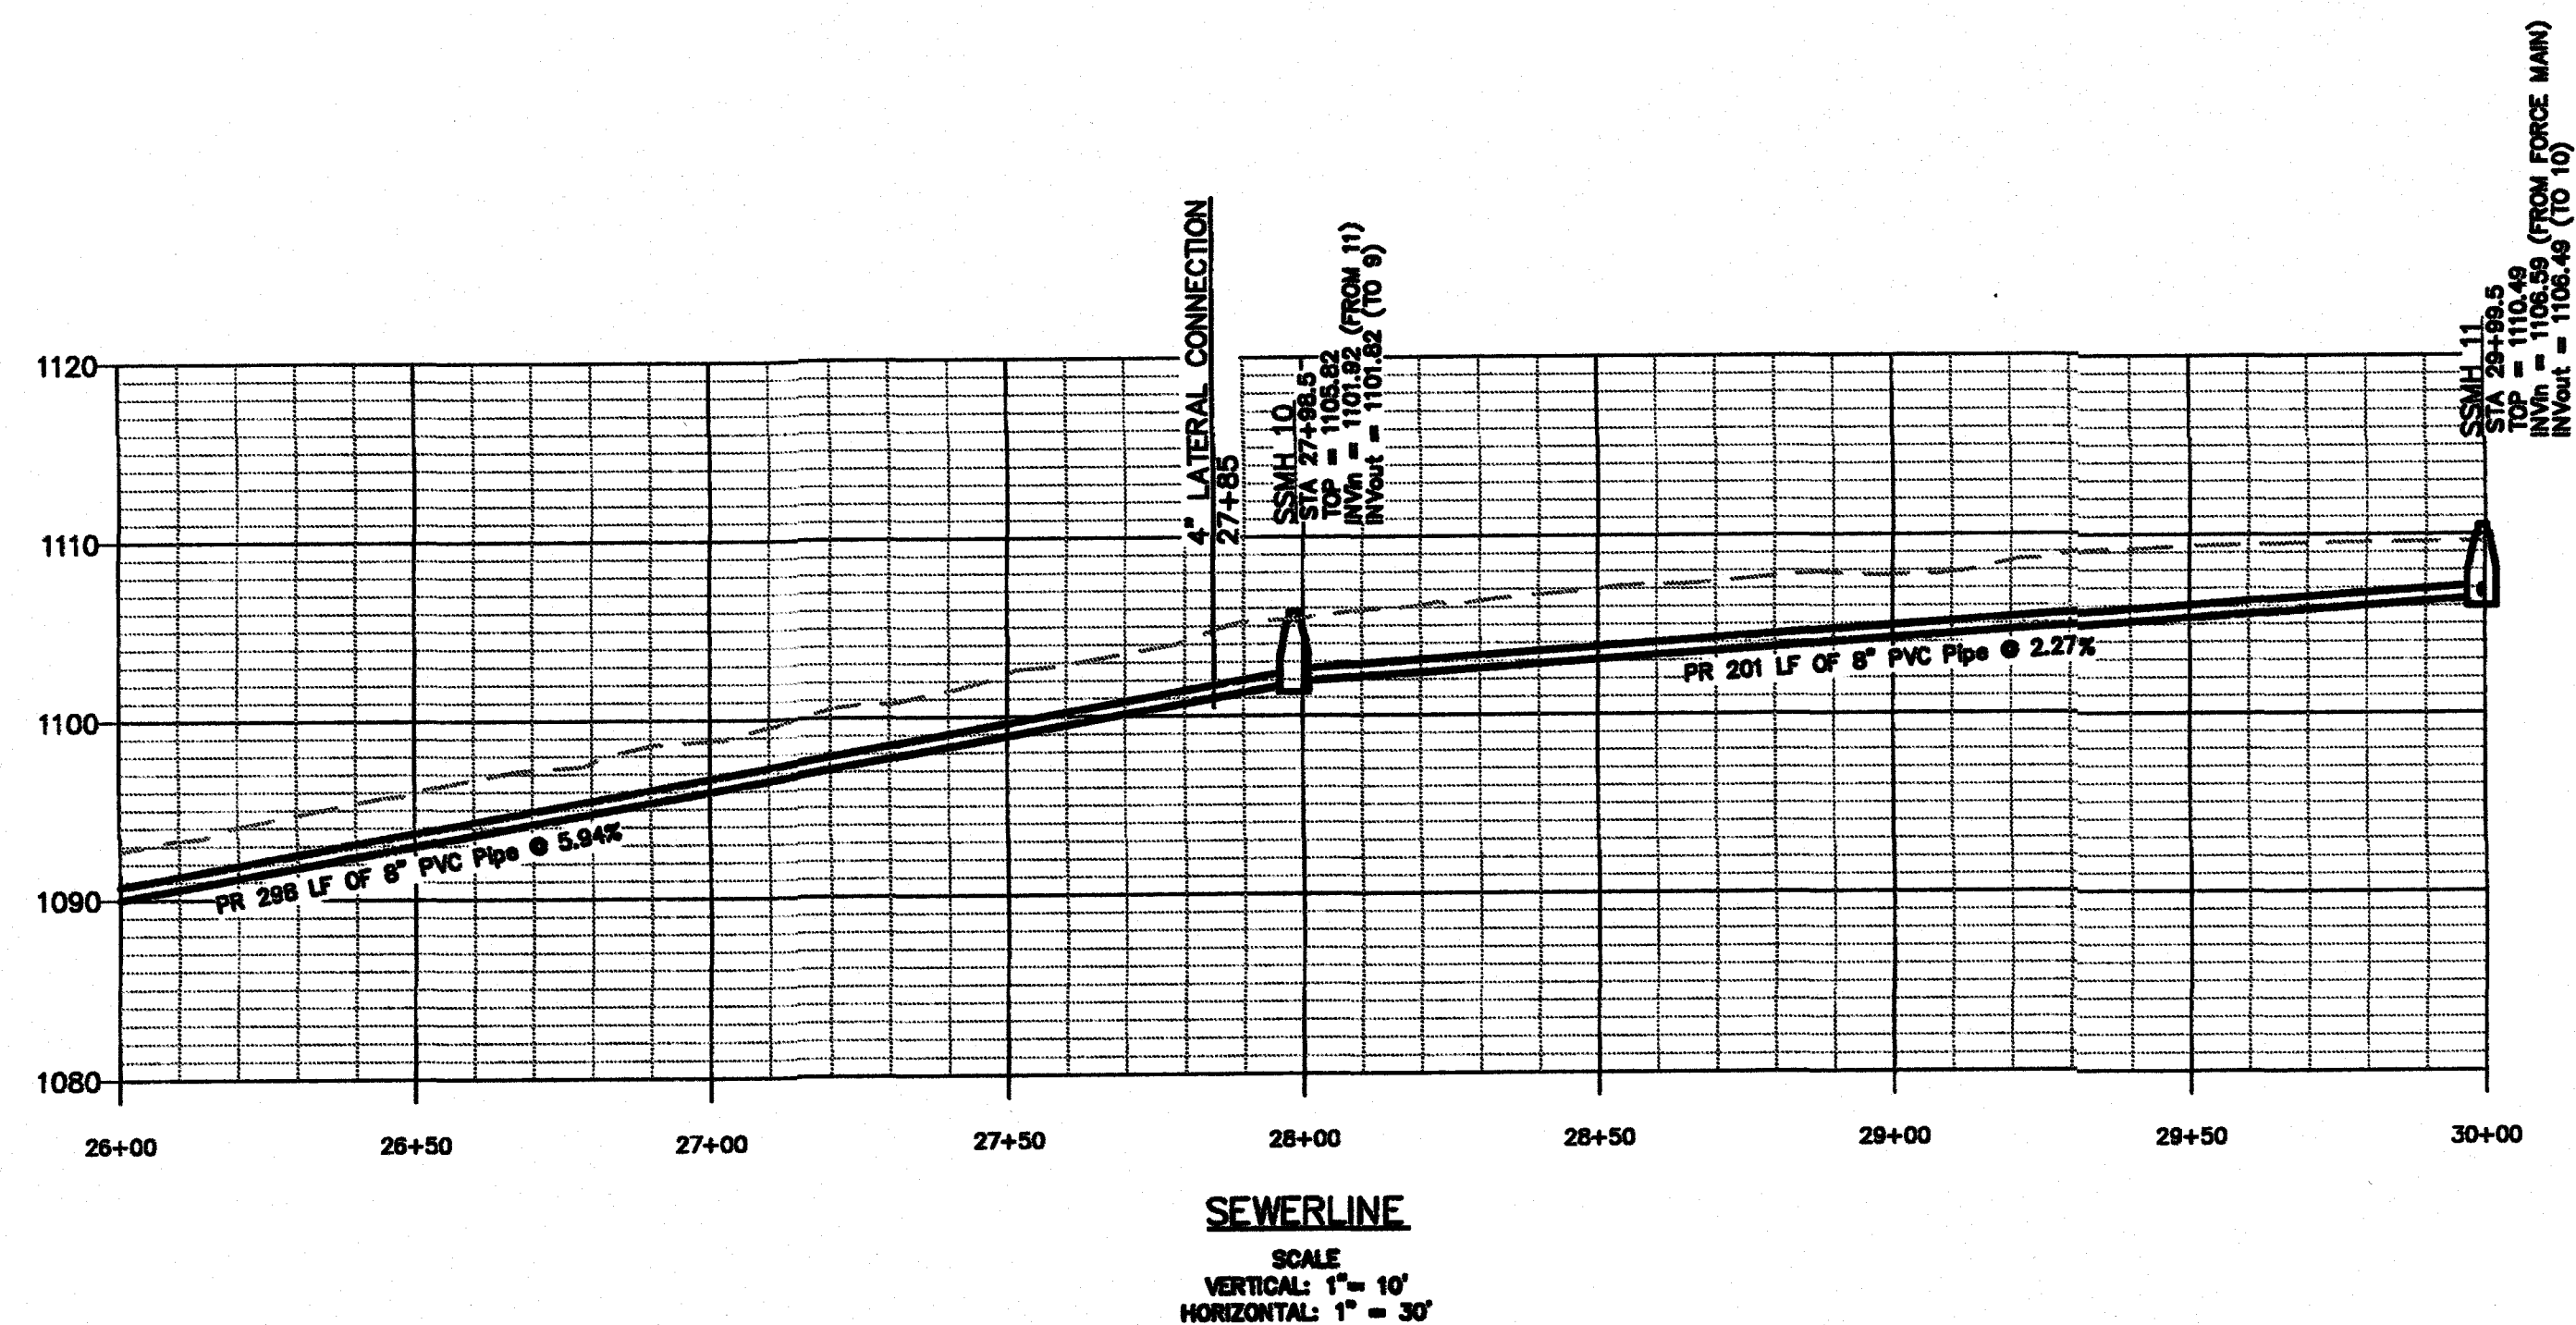

WESTERN VIRGINIA

WATER AUTHORITY

ENGINEERING SERVICES

601 S JEFFERSON ST, SUITE 300

ROANOKE, VA 24011

540-853-5641 or 540-853-5770

COMMONWEALTH OF VIRGINIA

W. NICHOLAS ROBERTSON

Lic. No. 040252204

9/11/16

PROFESSIONAL

RUTROUGH ROAD WATER & SEWER EXTENSION PHASE 1

SEWER PROFILE 2

Rev	Description	Date	By
1	rev sewer tops & inv	1/31/17	aas

Designed:

Drawn: AAS, DRJ

Checked: WNR

Approved: WNR

Date: 11-11-16

Project:

8

Sheet 8 of 20