


WESTERN VIRGINIA WATER AUTHORITY

SALEM TURNPIKE WATERLINE REPLACEMENT


ROANOKE COUNTY, VIRGINIA

LEGEND

- 12" W PROPOSED WATER LINE
- PROPOSED WATER VALVE
- PROPOSED FIRE HYDRANT ASSEMBLY (PLAN VIEW)
- PROPOSED FIRE HYDRANT ASSEMBLY (PROFILE VIEW)
- PROPOSED COMBINATION AIR RELEASE / VACUUM VALVE
- PROPOSED BLOW-OFF
- PROPOSED WATER SERVICE TYPE A (DETAIL W-01)
- EXISTING SINGLE WATER SERVICE
- EXISTING DOUBLE WATER SERVICE
- EXISTING UNDERGROUND TELEPHONE LINE
- 12" W EXISTING WATER LINE
- EXISTING WATER VALVE
- 8" SS EXISTING SANITARY SEWER
- EXISTING SANITARY SEWER MANHOLE
- EXISTING STORM SEWER
- 1920 EXISTING CONTOUR LINE
- EXISTING RIGHT-OF-WAY LINE
- EXISTING PROPERTY LINE
- Δ HORIZONTAL CONTROL
- PROPOSED PAVEMENT PATCH (DETAIL UTR-1)
- EXISTING WATERLINE TO BE ABANDONED IN-PLACE; INCLUDING ALL ASSOCIATED VALVES AND APPURTENANCES

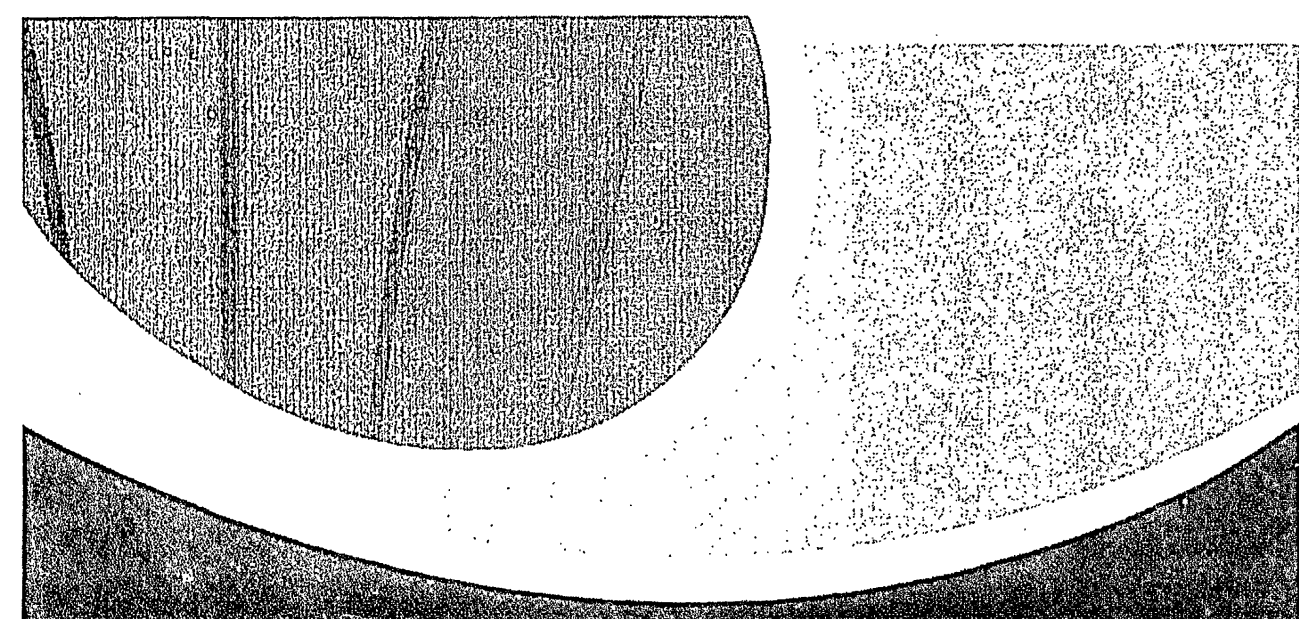


WESTERN VIRGINIA
WATER AUTHORITY

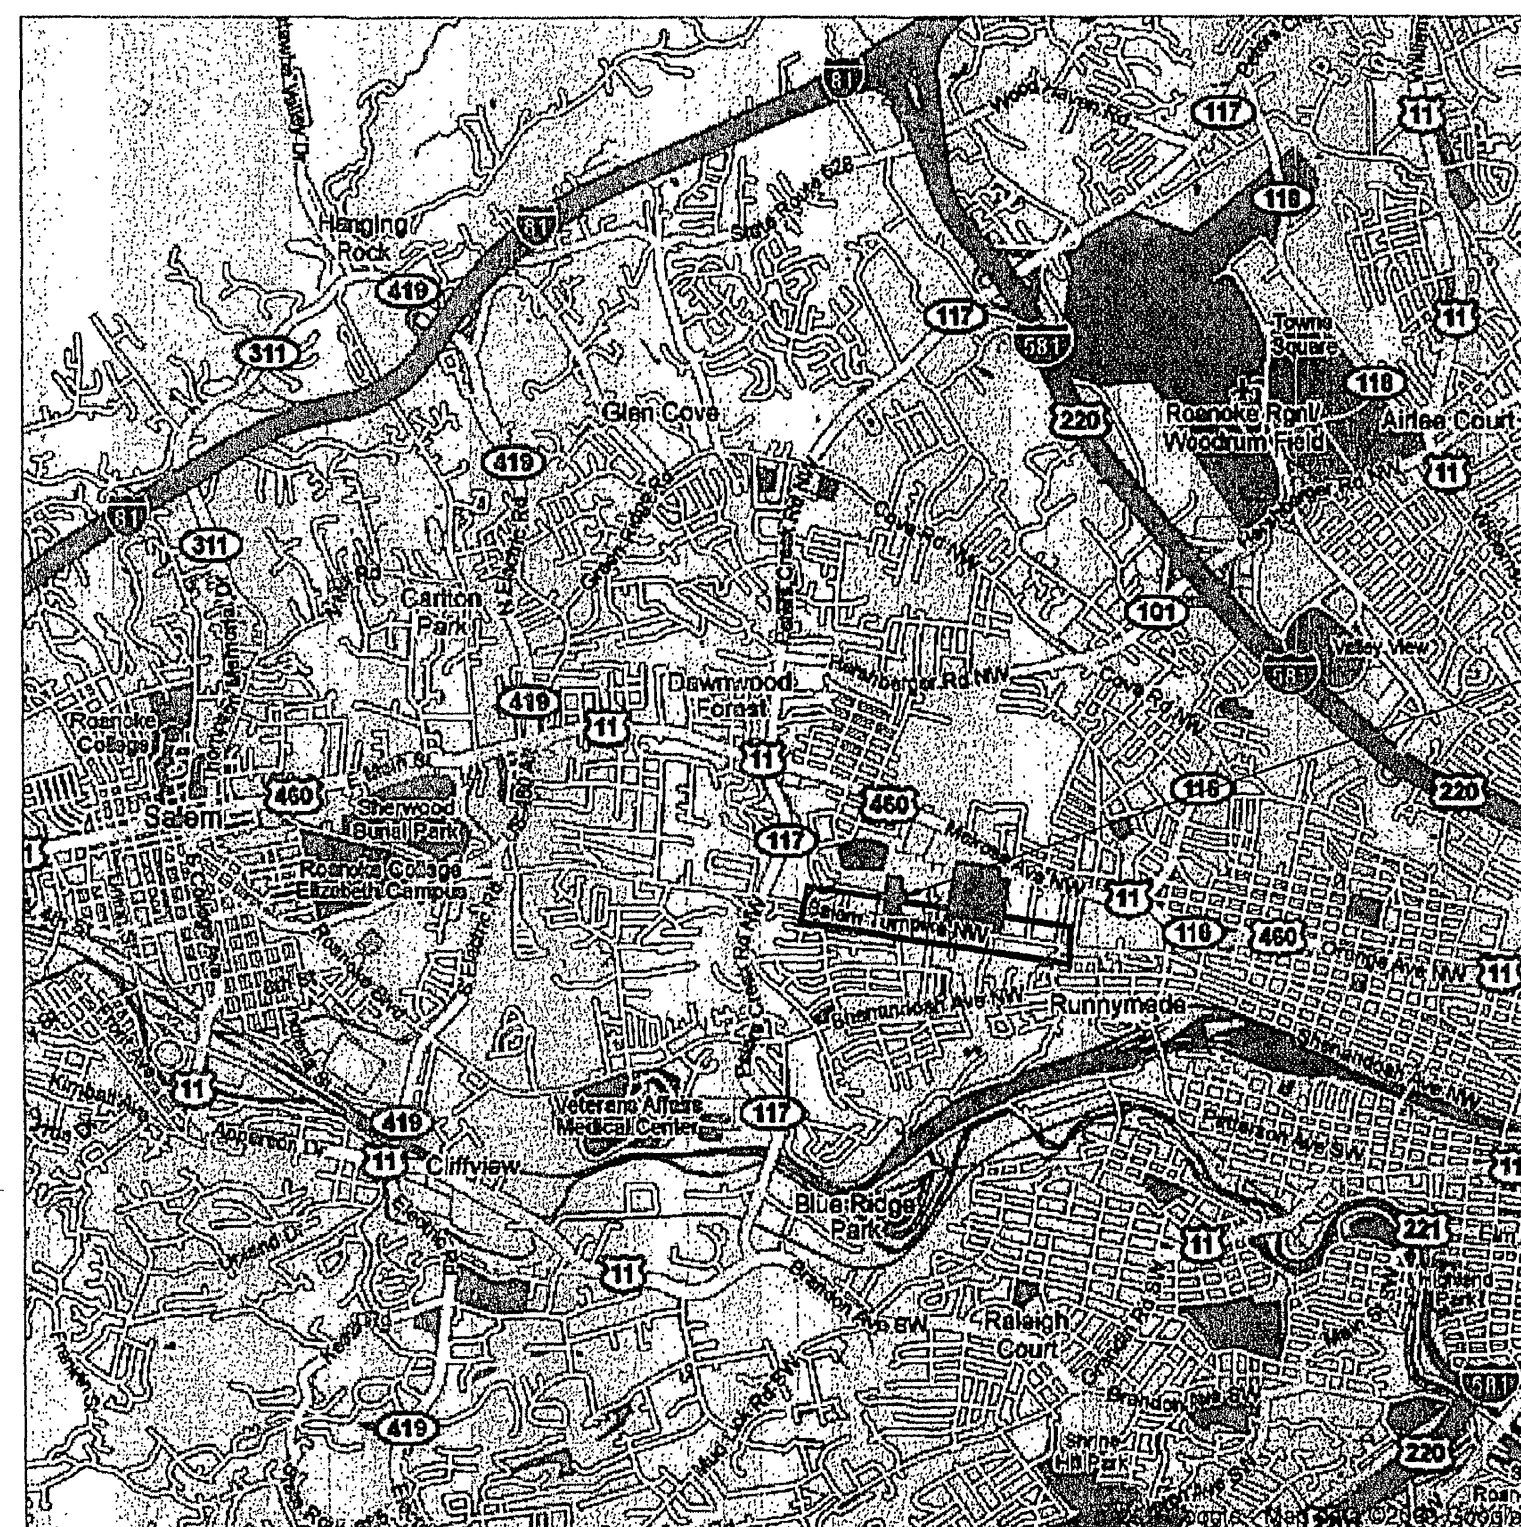

PROJECT AREA



Earl Smith
APPROVED FOR CONSTRUCTION
WESTERN VIRGINIA WATER AUTHORITY

N.T.S.

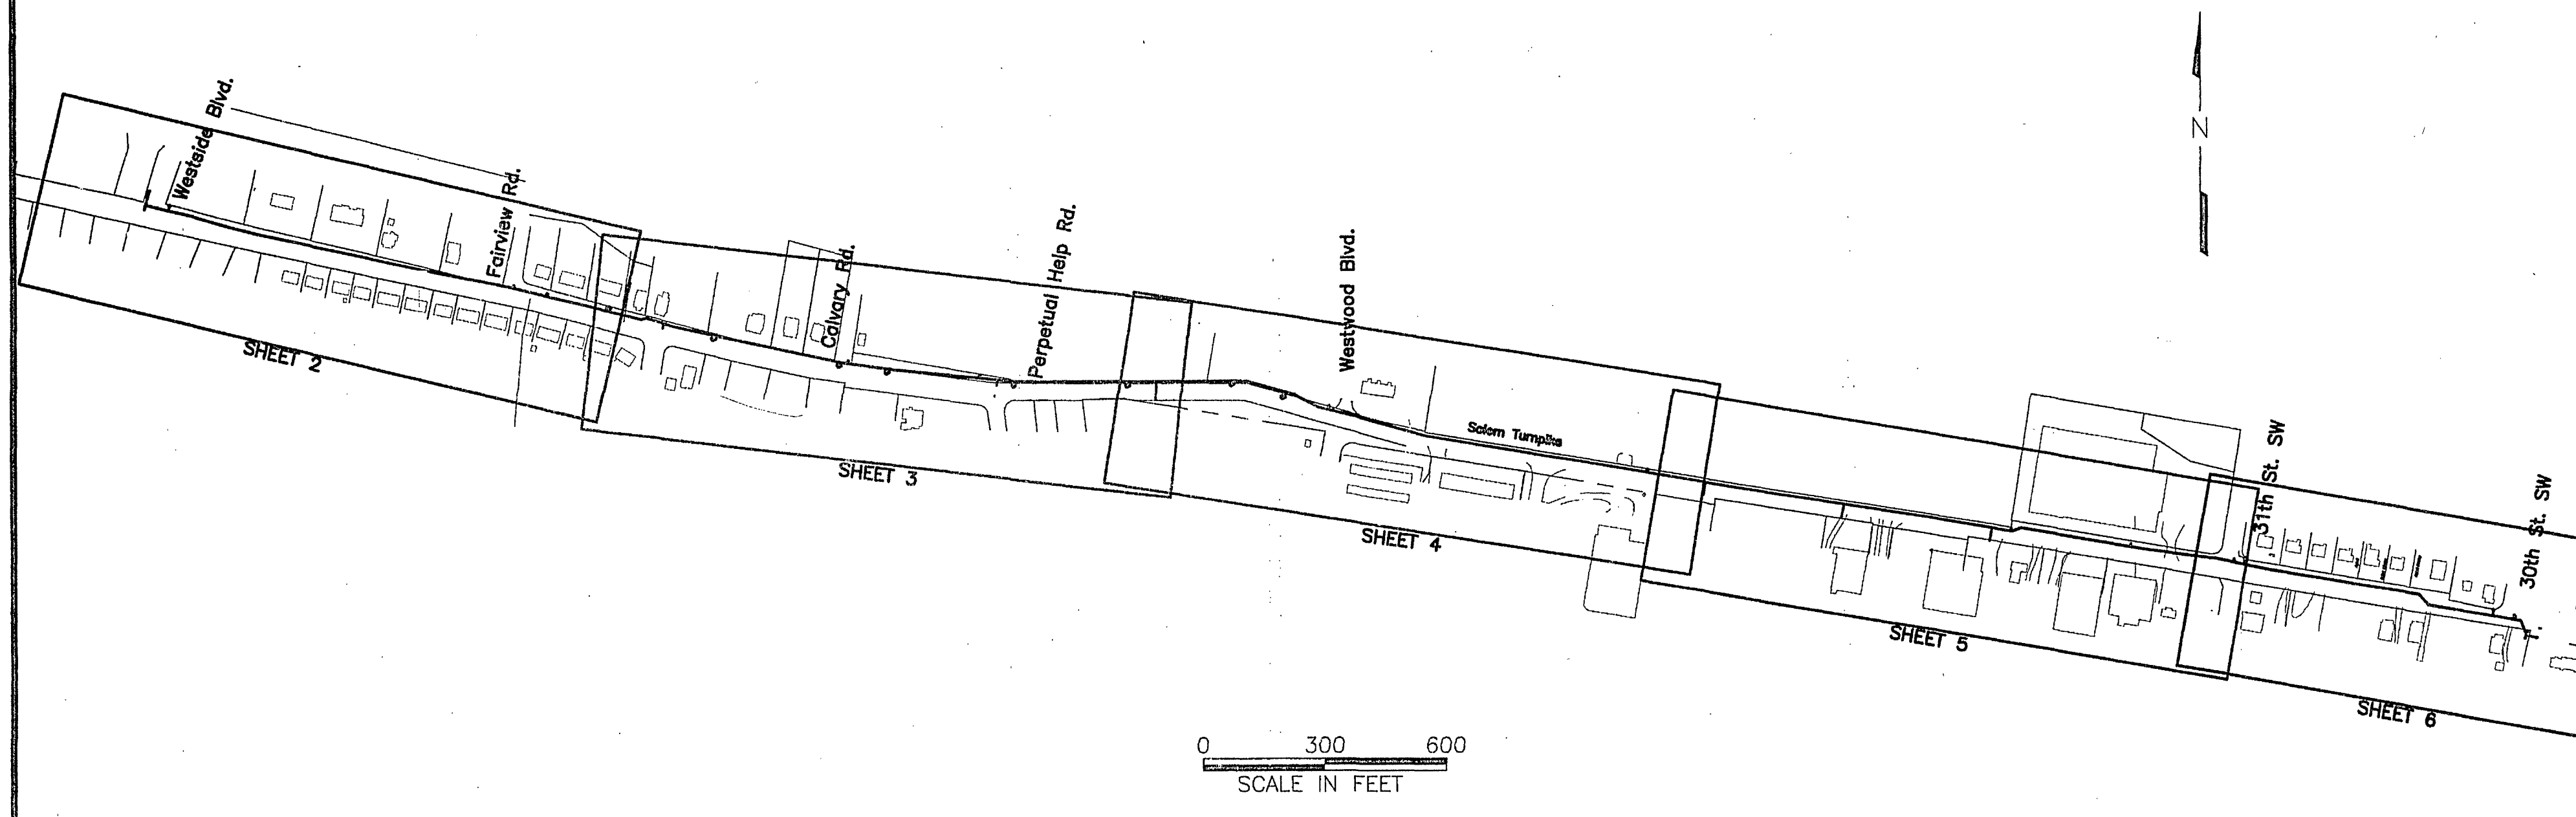

VICINITY MAP & SHEET LAYOUT

ANDERSON & ASSOCIATES, INC.
Professional Design Services
www.andassoc.com
VA - NC - WV
100 Ardmore St.
Blacksburg, Va. 24060
540-552-5592

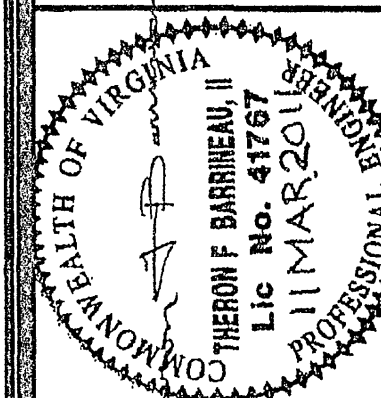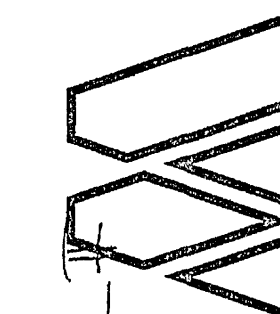

SALEM TURNPIKE
WATER LINE REPLACEMENT
TITLE SHEET

Designed By: TFB
Drawn By: CBD/LTB
Checked By: JKD
Date: 03 FEB 2010
Revised: 31 MAR 2010
26 APR 2010
11 MAR 2011
Scale: 1" = 300'
Plan #: 27870-001
Sheet: 1 OF 9