

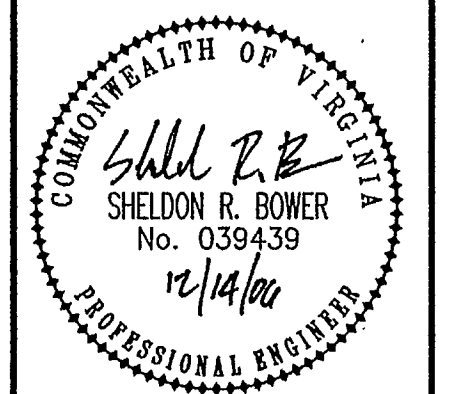
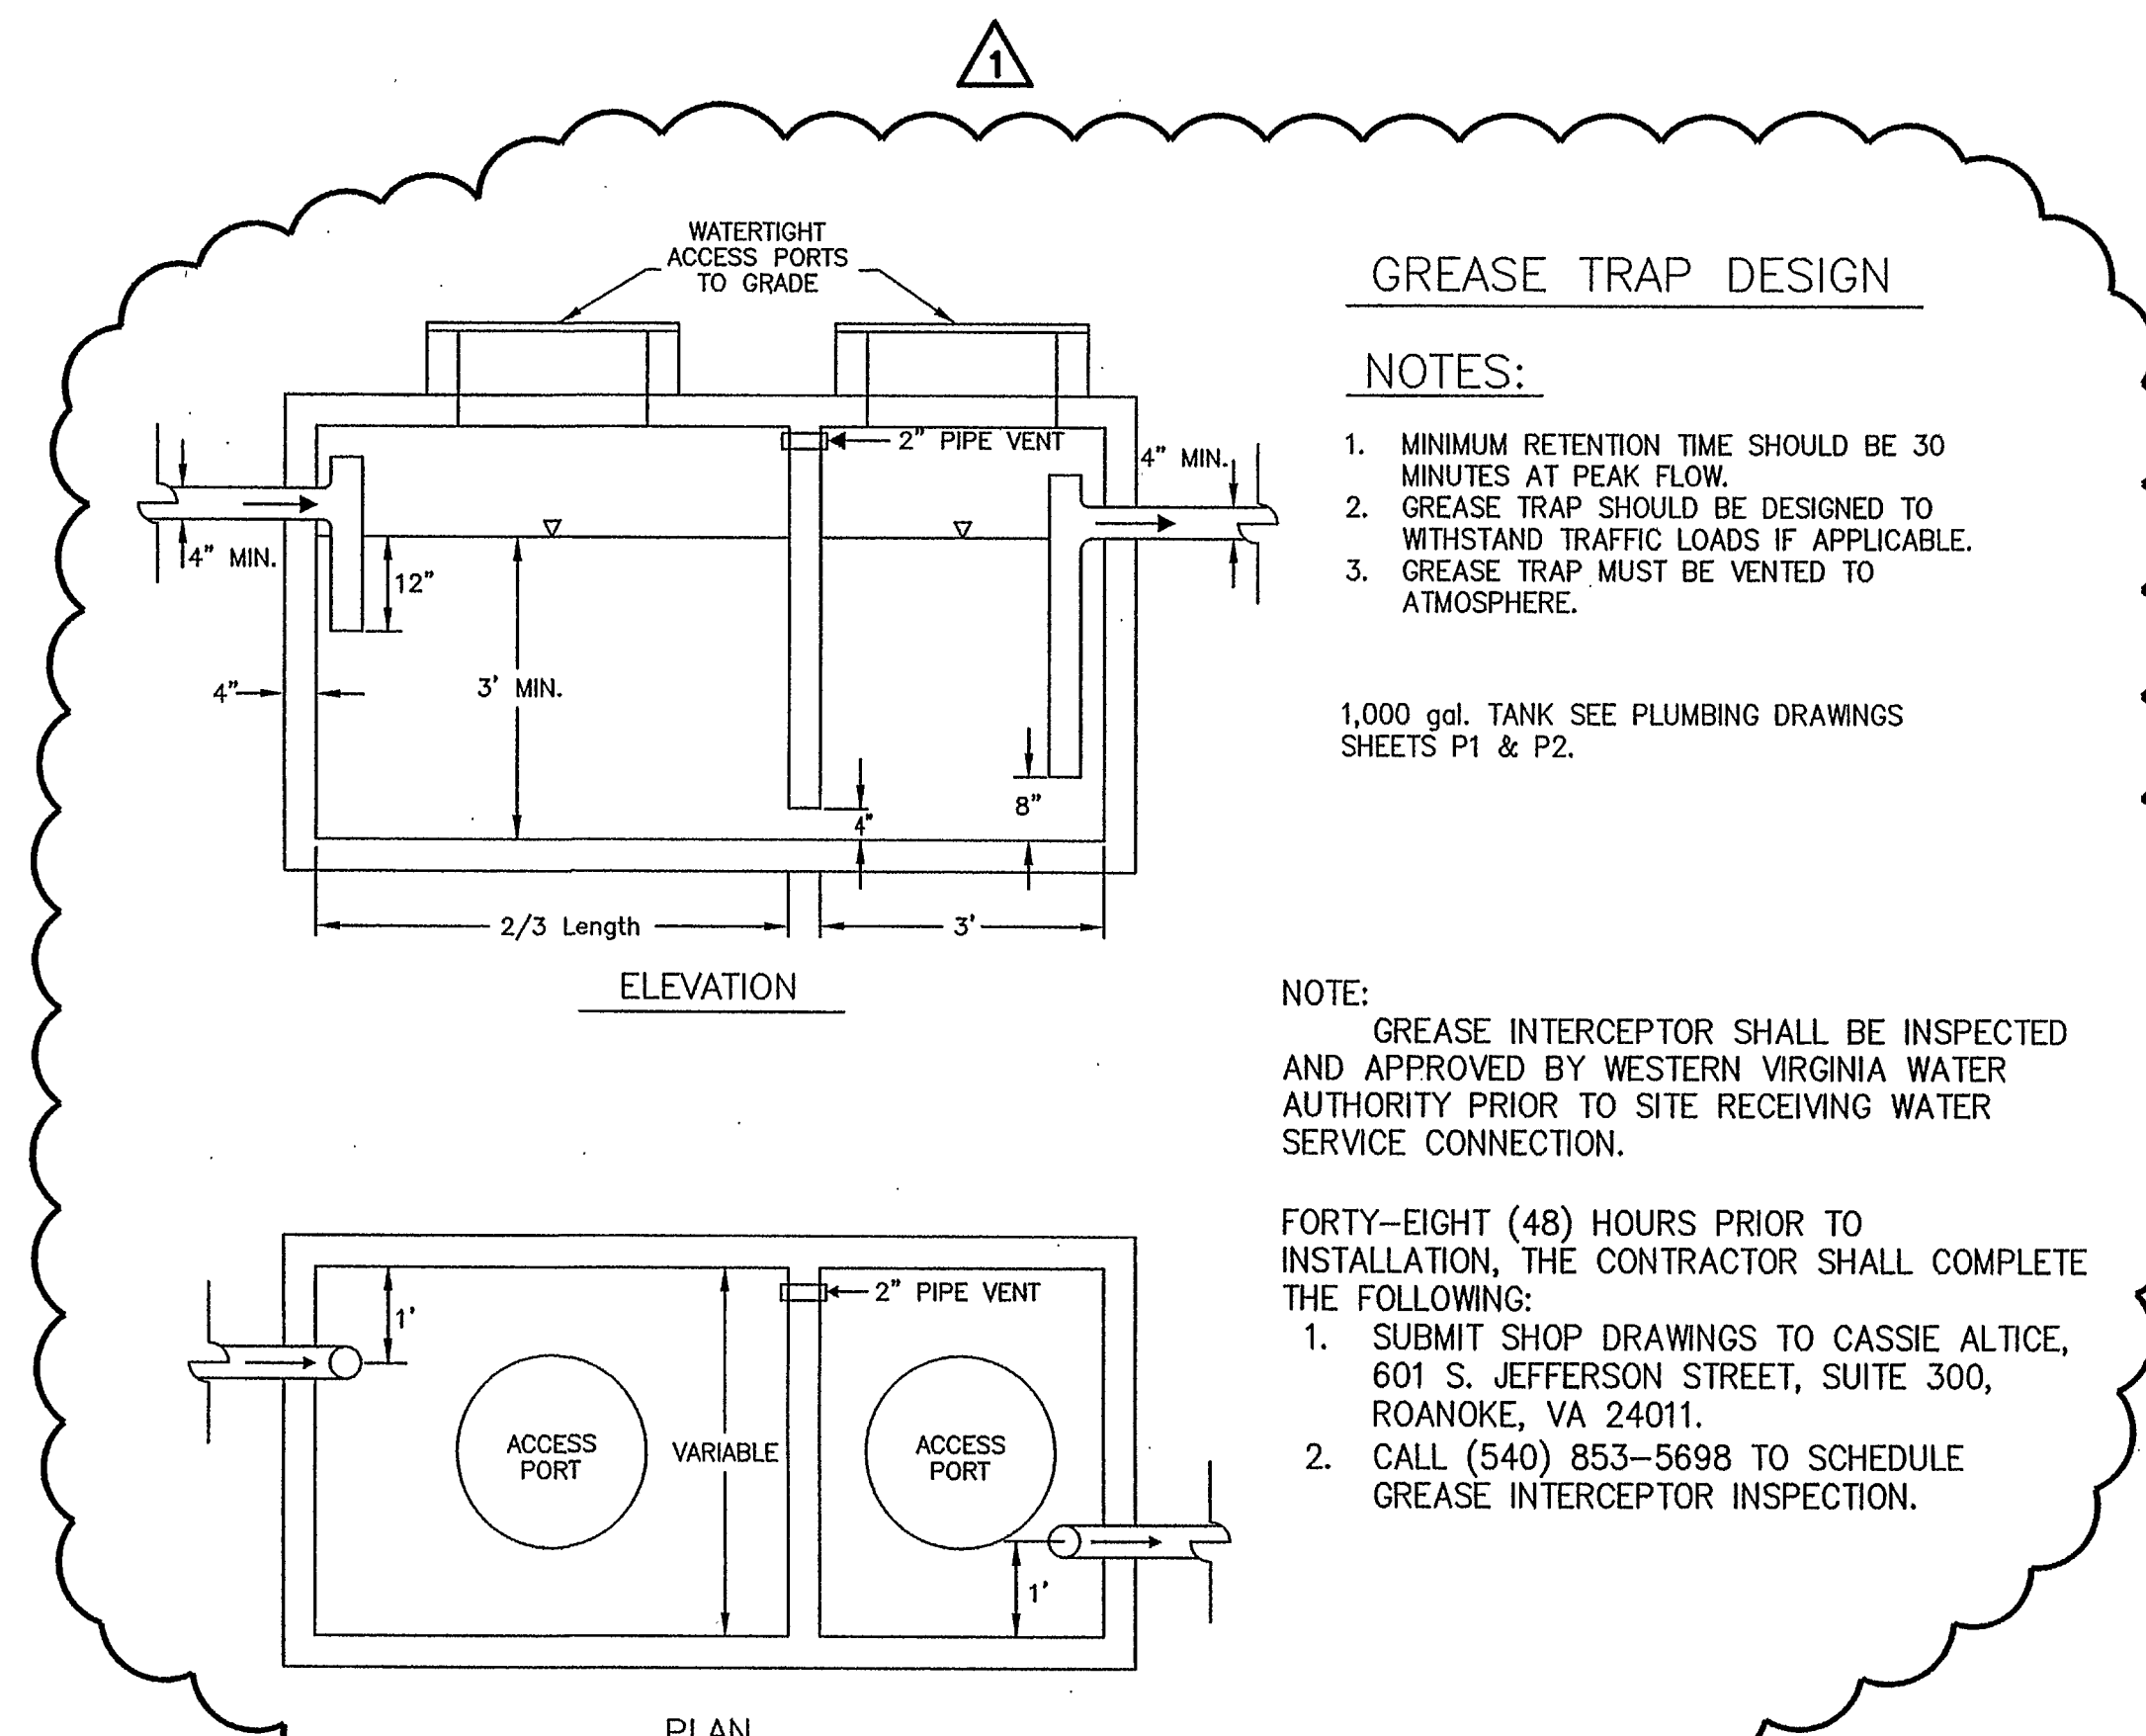
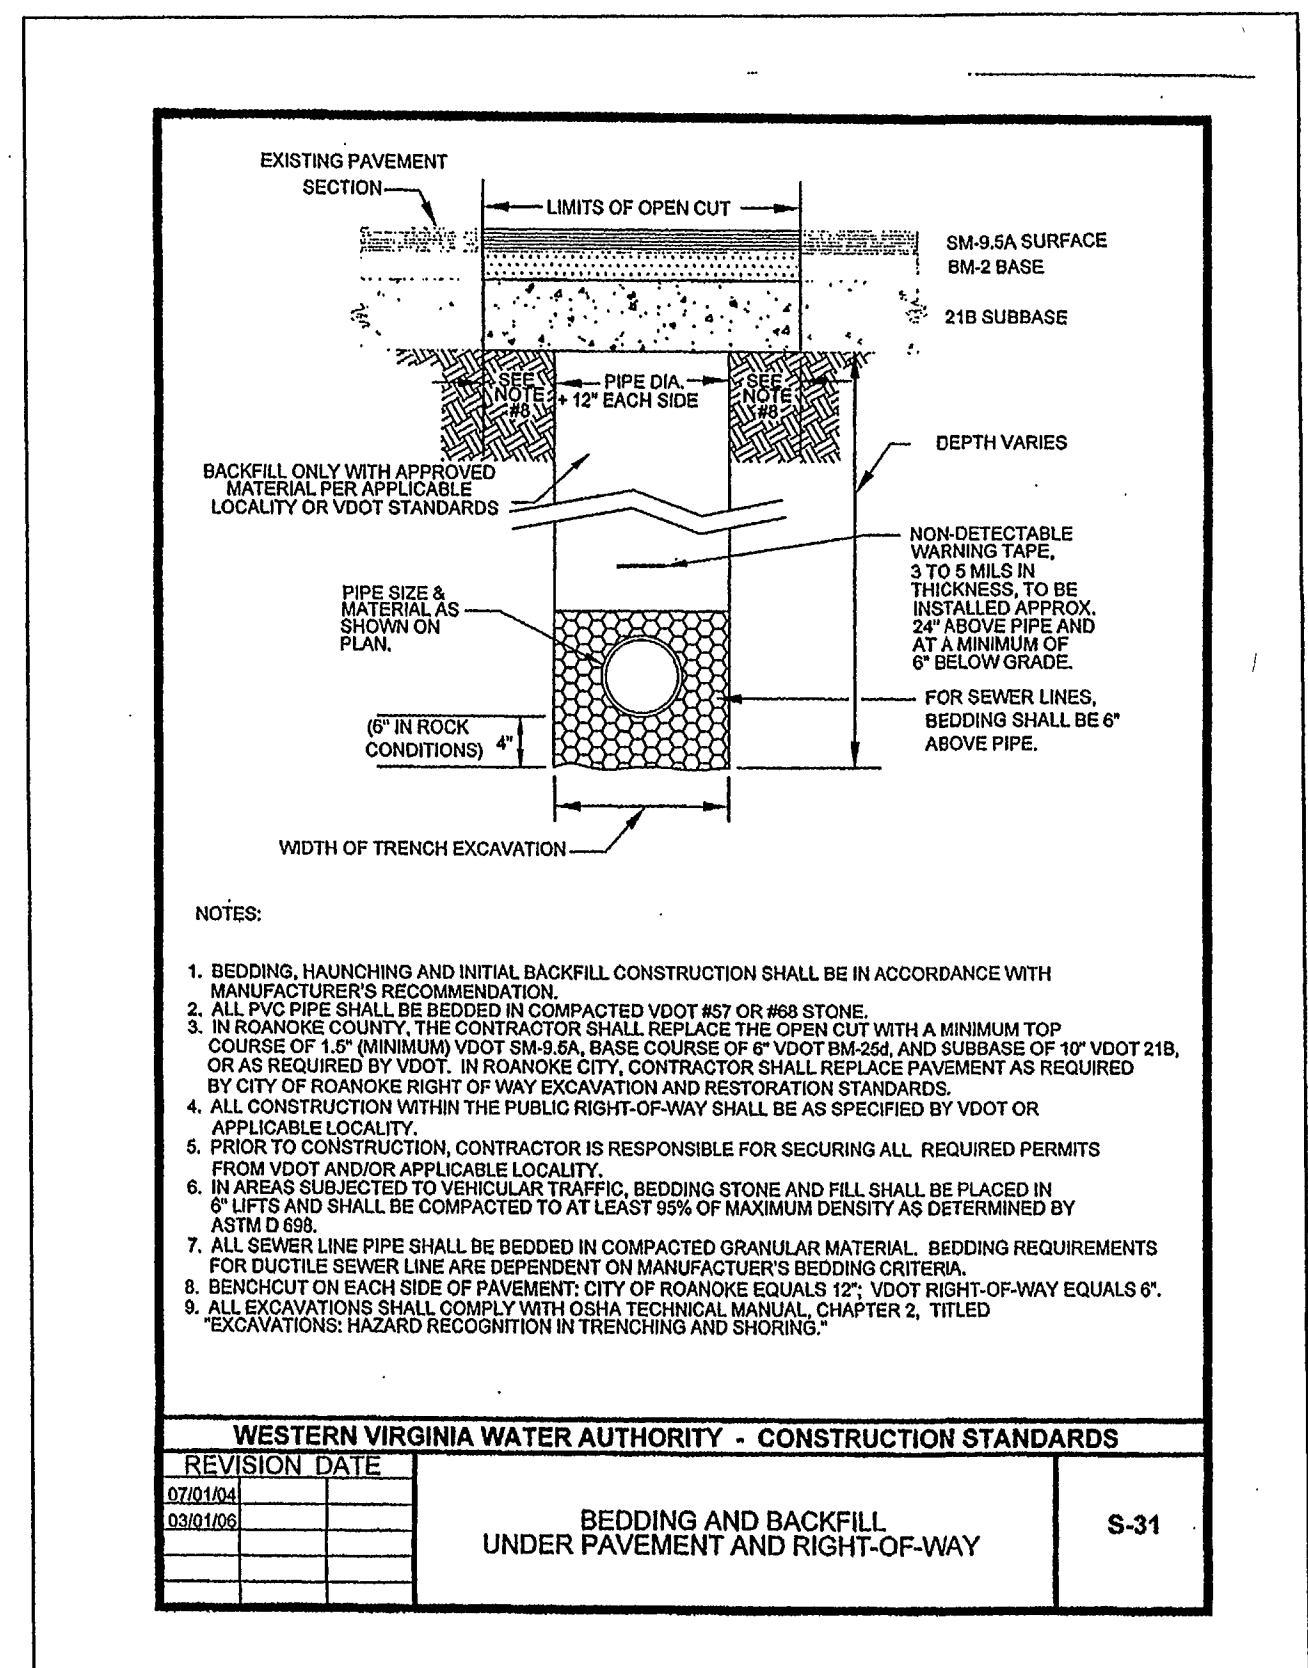
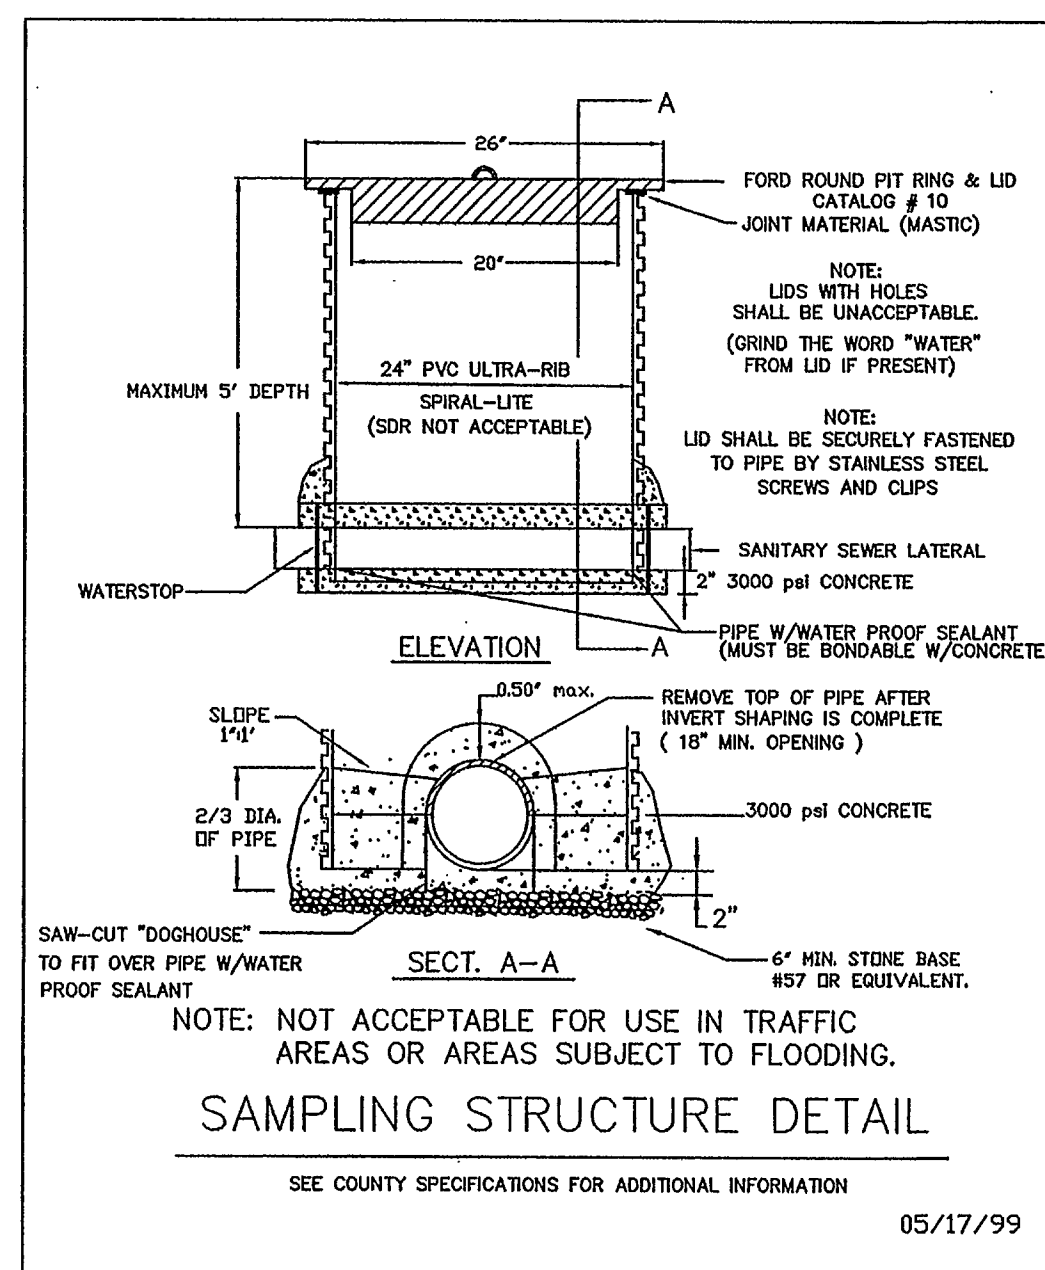
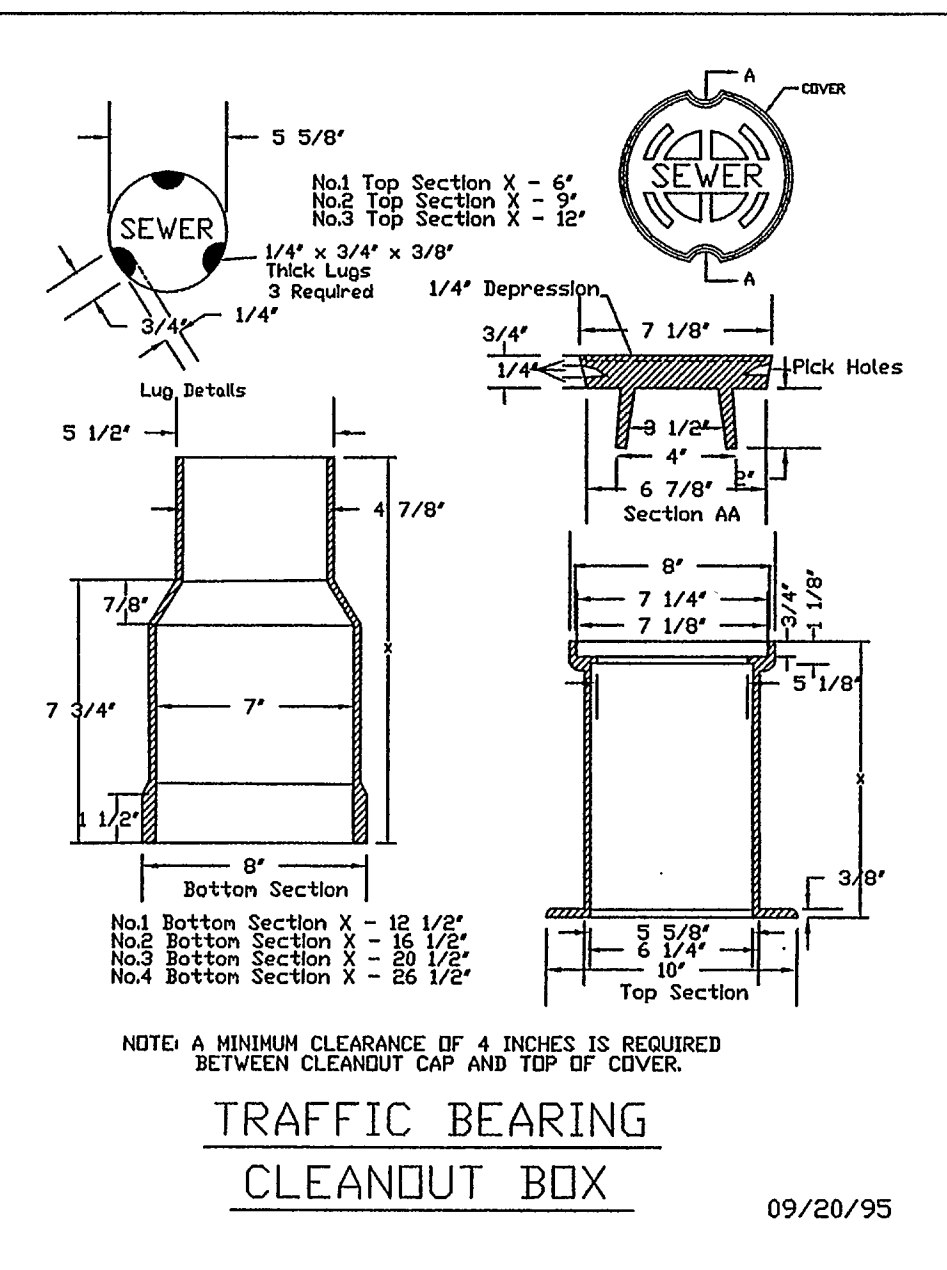
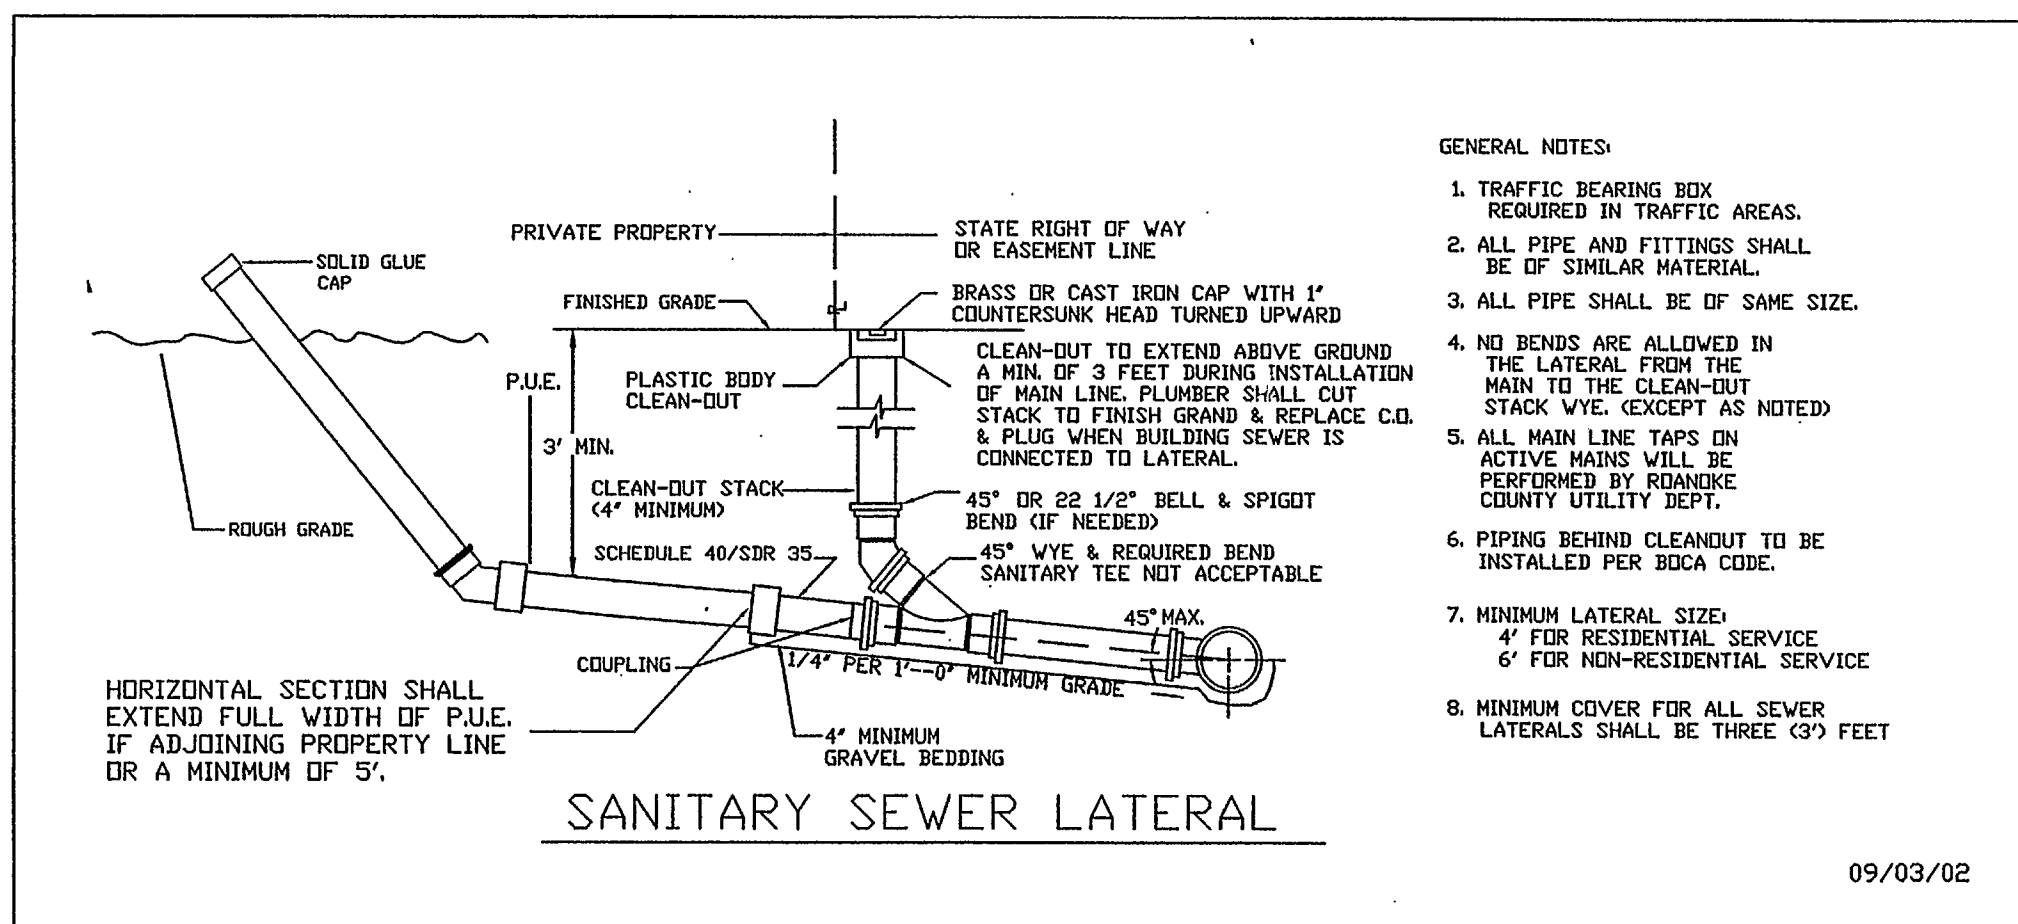


PROFILE: 6" SANITARY SEWER LATERAL
 SCALES: 1" = 20' HORIZ. 1" = 10' VERT.

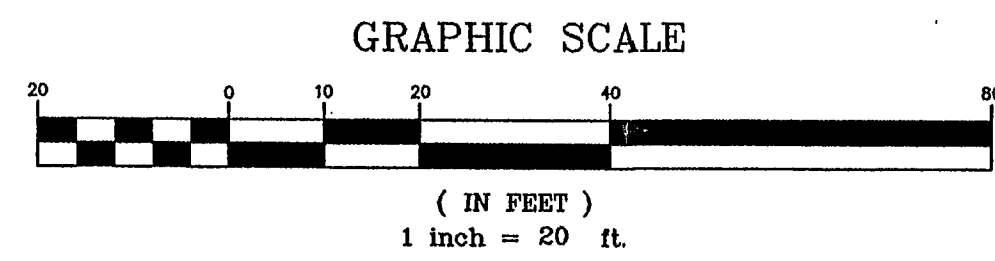

NO.	DATE	REVISIONS
1	10/20/06	PER CITY OF ROANOKE COMMENTS
2	11/15/06	PER CITY OF ROANOKE COMMENTS
3	12/14/06	PER WESTERN VIRGINIA WATER AUTHORITY

Parker DESIGN GROUP
 816 Boulevard
 Salem, Virginia 24153
 Phone: 540-387-1153
 Fax: 540-389-5767
 www.parkerdesign.com

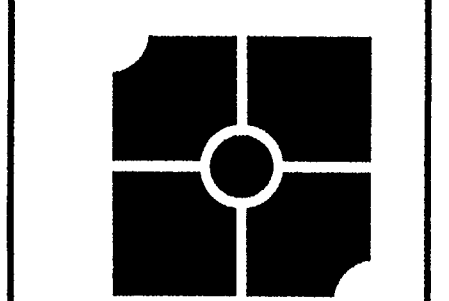

SONIC CORPORATION
 300 JOHNNY BENCH DR
 OKLAHOMA CITY, OK 73104
 OFFICES: 405-225-5000
 FAX: 405-225-5891

AMERICA'S DRIVE-IN CORP.
 THESE DRAWINGS ARE NOT TO BE USED FOR ANY PURPOSES OTHER THAN THE SPECIFIC PROJECT AND LOCATION FOR WHICH THEY WERE PREPARED.

SONIC DRIVE-IN
 BUILDING TYPE: 09

Ruigars Street, N.W.
 Roanoke, Virginia

SANITARY SEWER PROFILE AND DETAILS

SHEET
C-8