
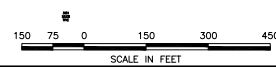


Mar 23, 2023 = 8:33am 21:2022\20221865\Engineering\CAD\20221865_Cover_Notes_R_Detelling.dwg

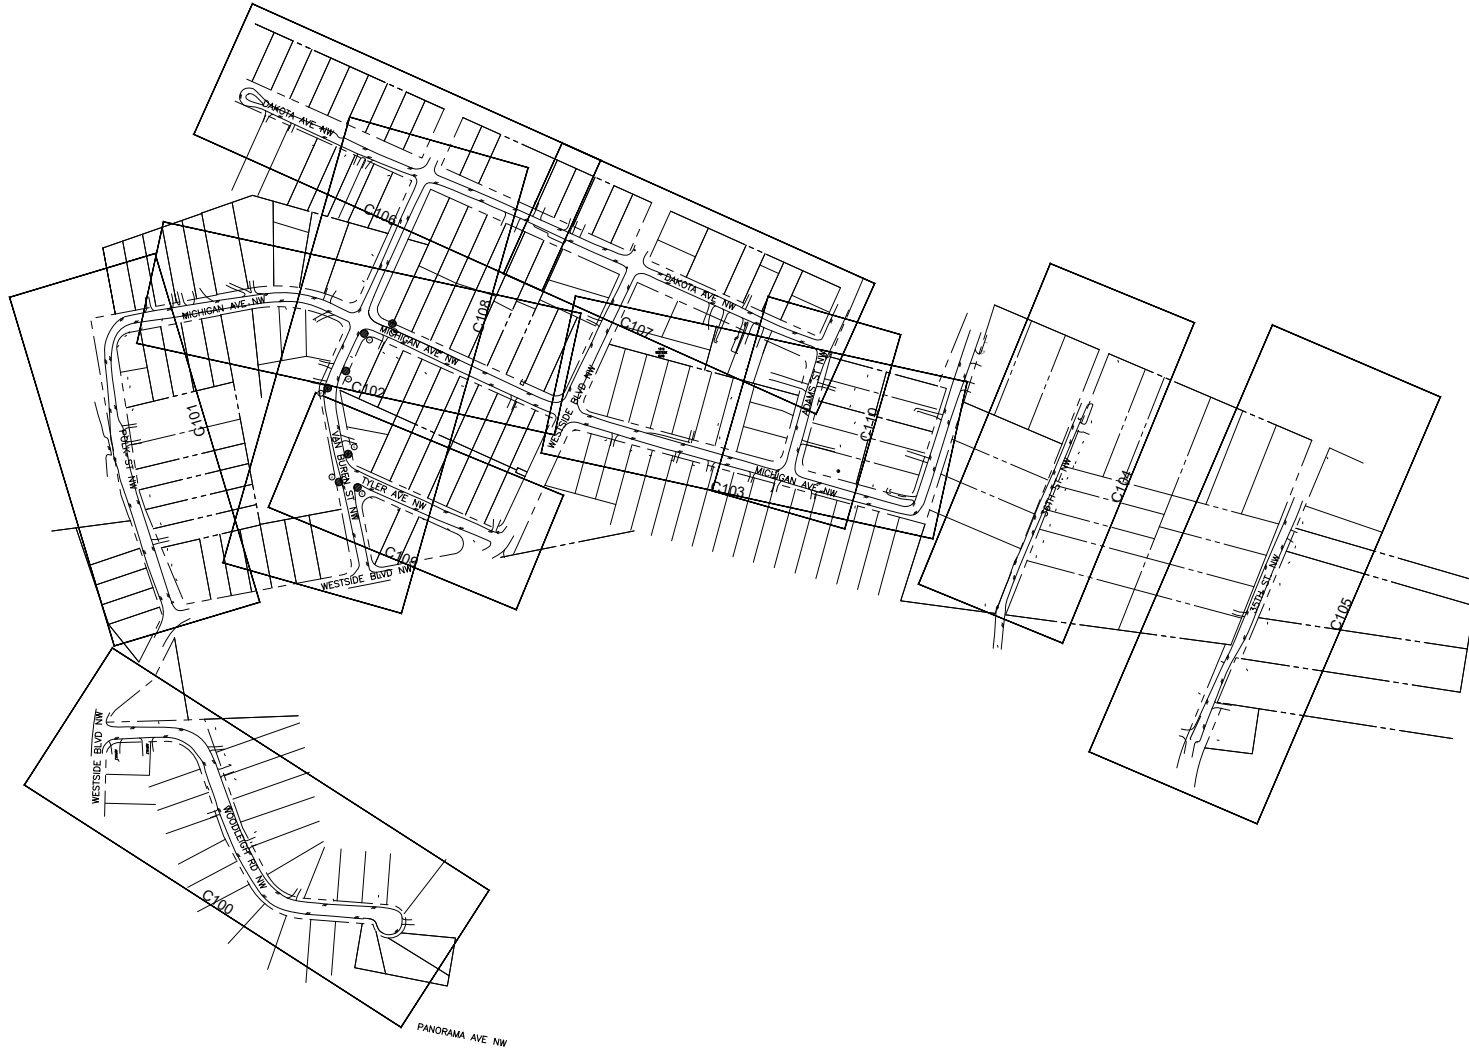


HURT & PROFFITT
INSPIRED / RESPONSIVE / TRUSTED


540.552.5882
1881 PRATT DR, STE 1100
BLACKSBURG, VA 24060
GEOTECHNICAL • CONSTRUCTION TESTING & INSPECTION • CULTURAL RESOURCES

HANDP.COM
BLACKSBURG, VA 24060
LAND SURVEYING • LAND DEVELOPMENT
ARCHITECTURE • INTERIOR DESIGN

SHEET LAYOUT
SOUTH WASHINGTON HEIGHTS
WATER SYSTEM IMPROVEMENTS
ROANOKE, VA.

PROJECT NO. 20221865
LAT. 36.911436
LONG. -80.318494
DATE: 20 MAR 23
DRAWN BY: CBD
CHECKED BY: DAA

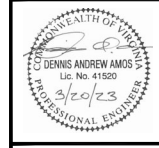

SHEET LAYOUT

HURT & PROFFITT

SHEET NO. G002
REV.