


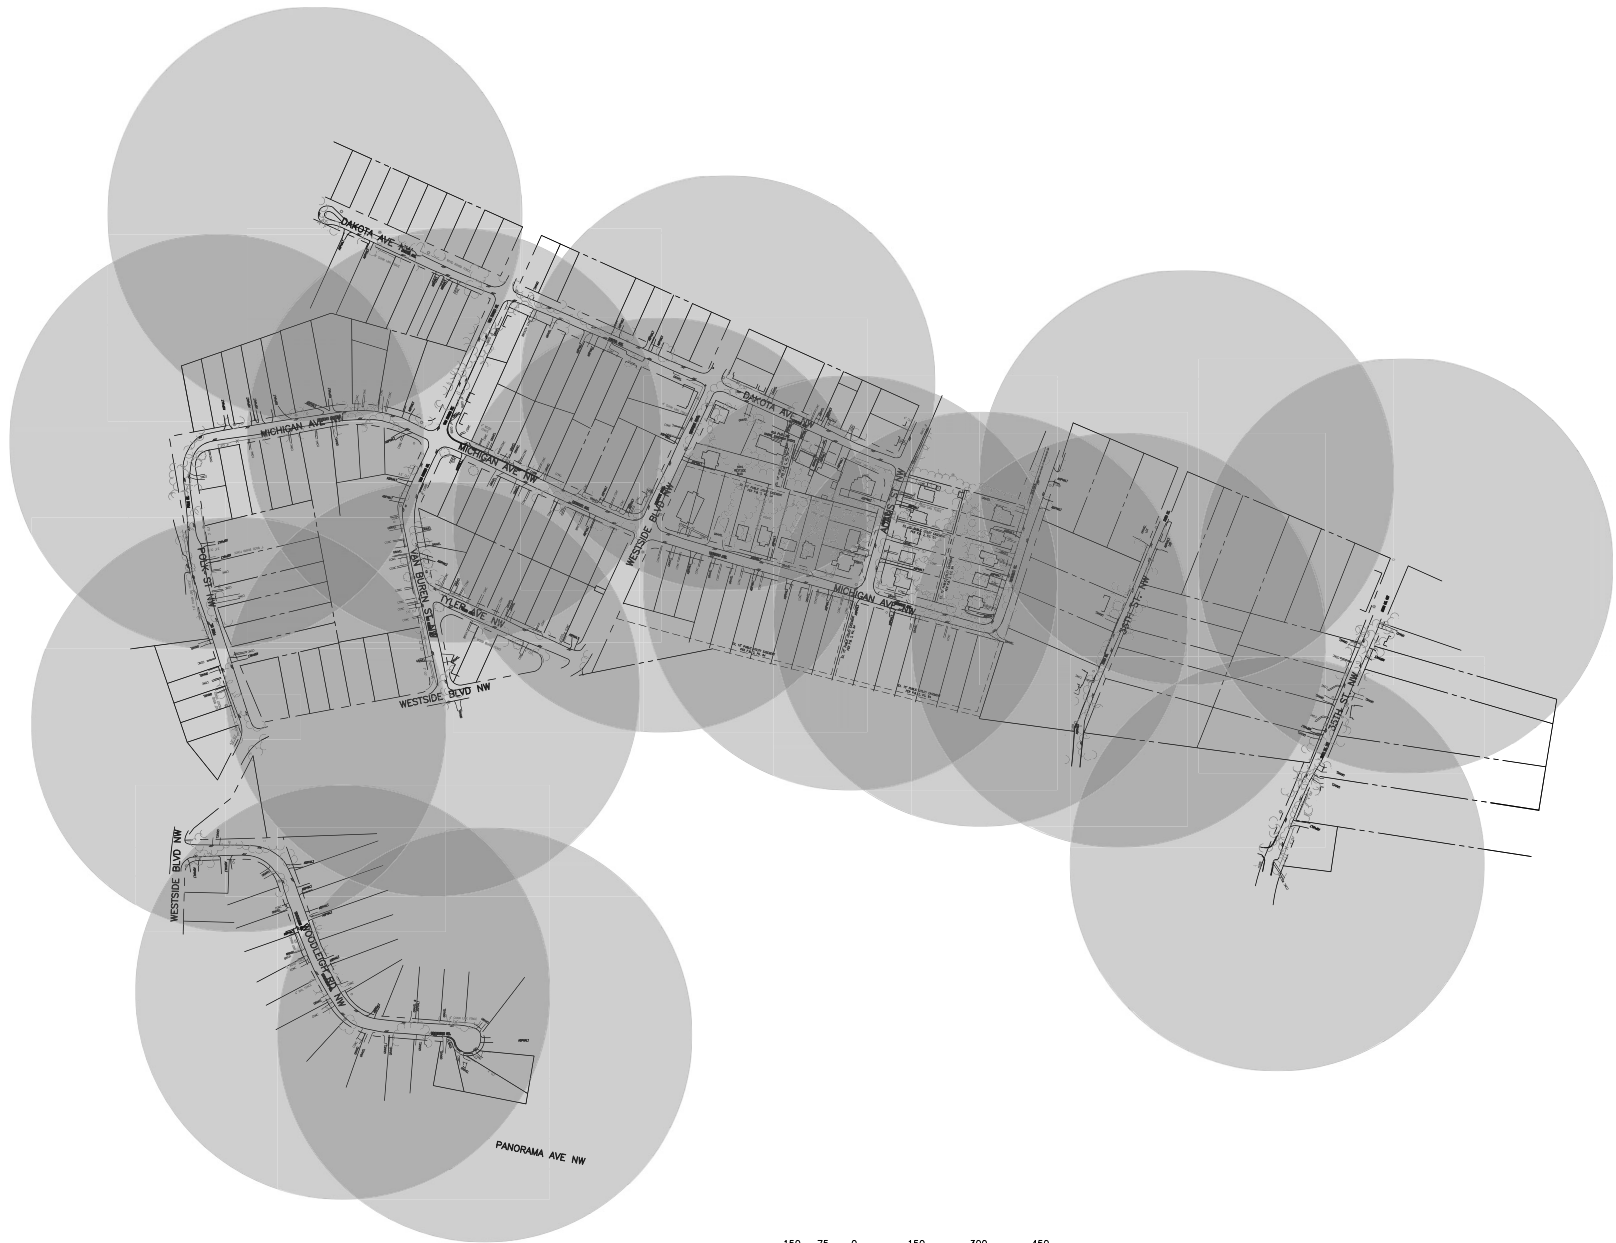

150 75 0 150 300 450
SCALE IN FEET

HURT & PROFFITT
INSPIRED / RESPONSIVE / TRUSTED


HP

540.552.5682
1881 PRATT DR, STE 1100
BLACKSBURG, VA 24060
HNDP.COM

CONSTRUCTION - CONSTRUCTION TESTING & INSPECTION - CULTURAL RESOURCES
GEOTECHNICAL - LANDSCAPE ARCHITECTURE - LANDMARKS & HISTORIC PRESERVATION

HYDRANT COVERAGE
SOUTH WASHINGTON HEIGHTS
WATER SYSTEM IMPROVEMENTS
ROANOKE, VA.

PROJECT NO. 20221865
LAT. 36.911436
LONG. -80.318494
DATE: 20 MAR 23
DRAWN BY: CBD
CHECKED BY: DAA

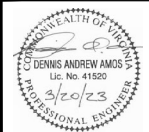

HYDRANT COVERAGE

HURT & PROFFITT
SHEET NO. G010
REV.