


LOCATION MAP  
SCALE: 1"=500'

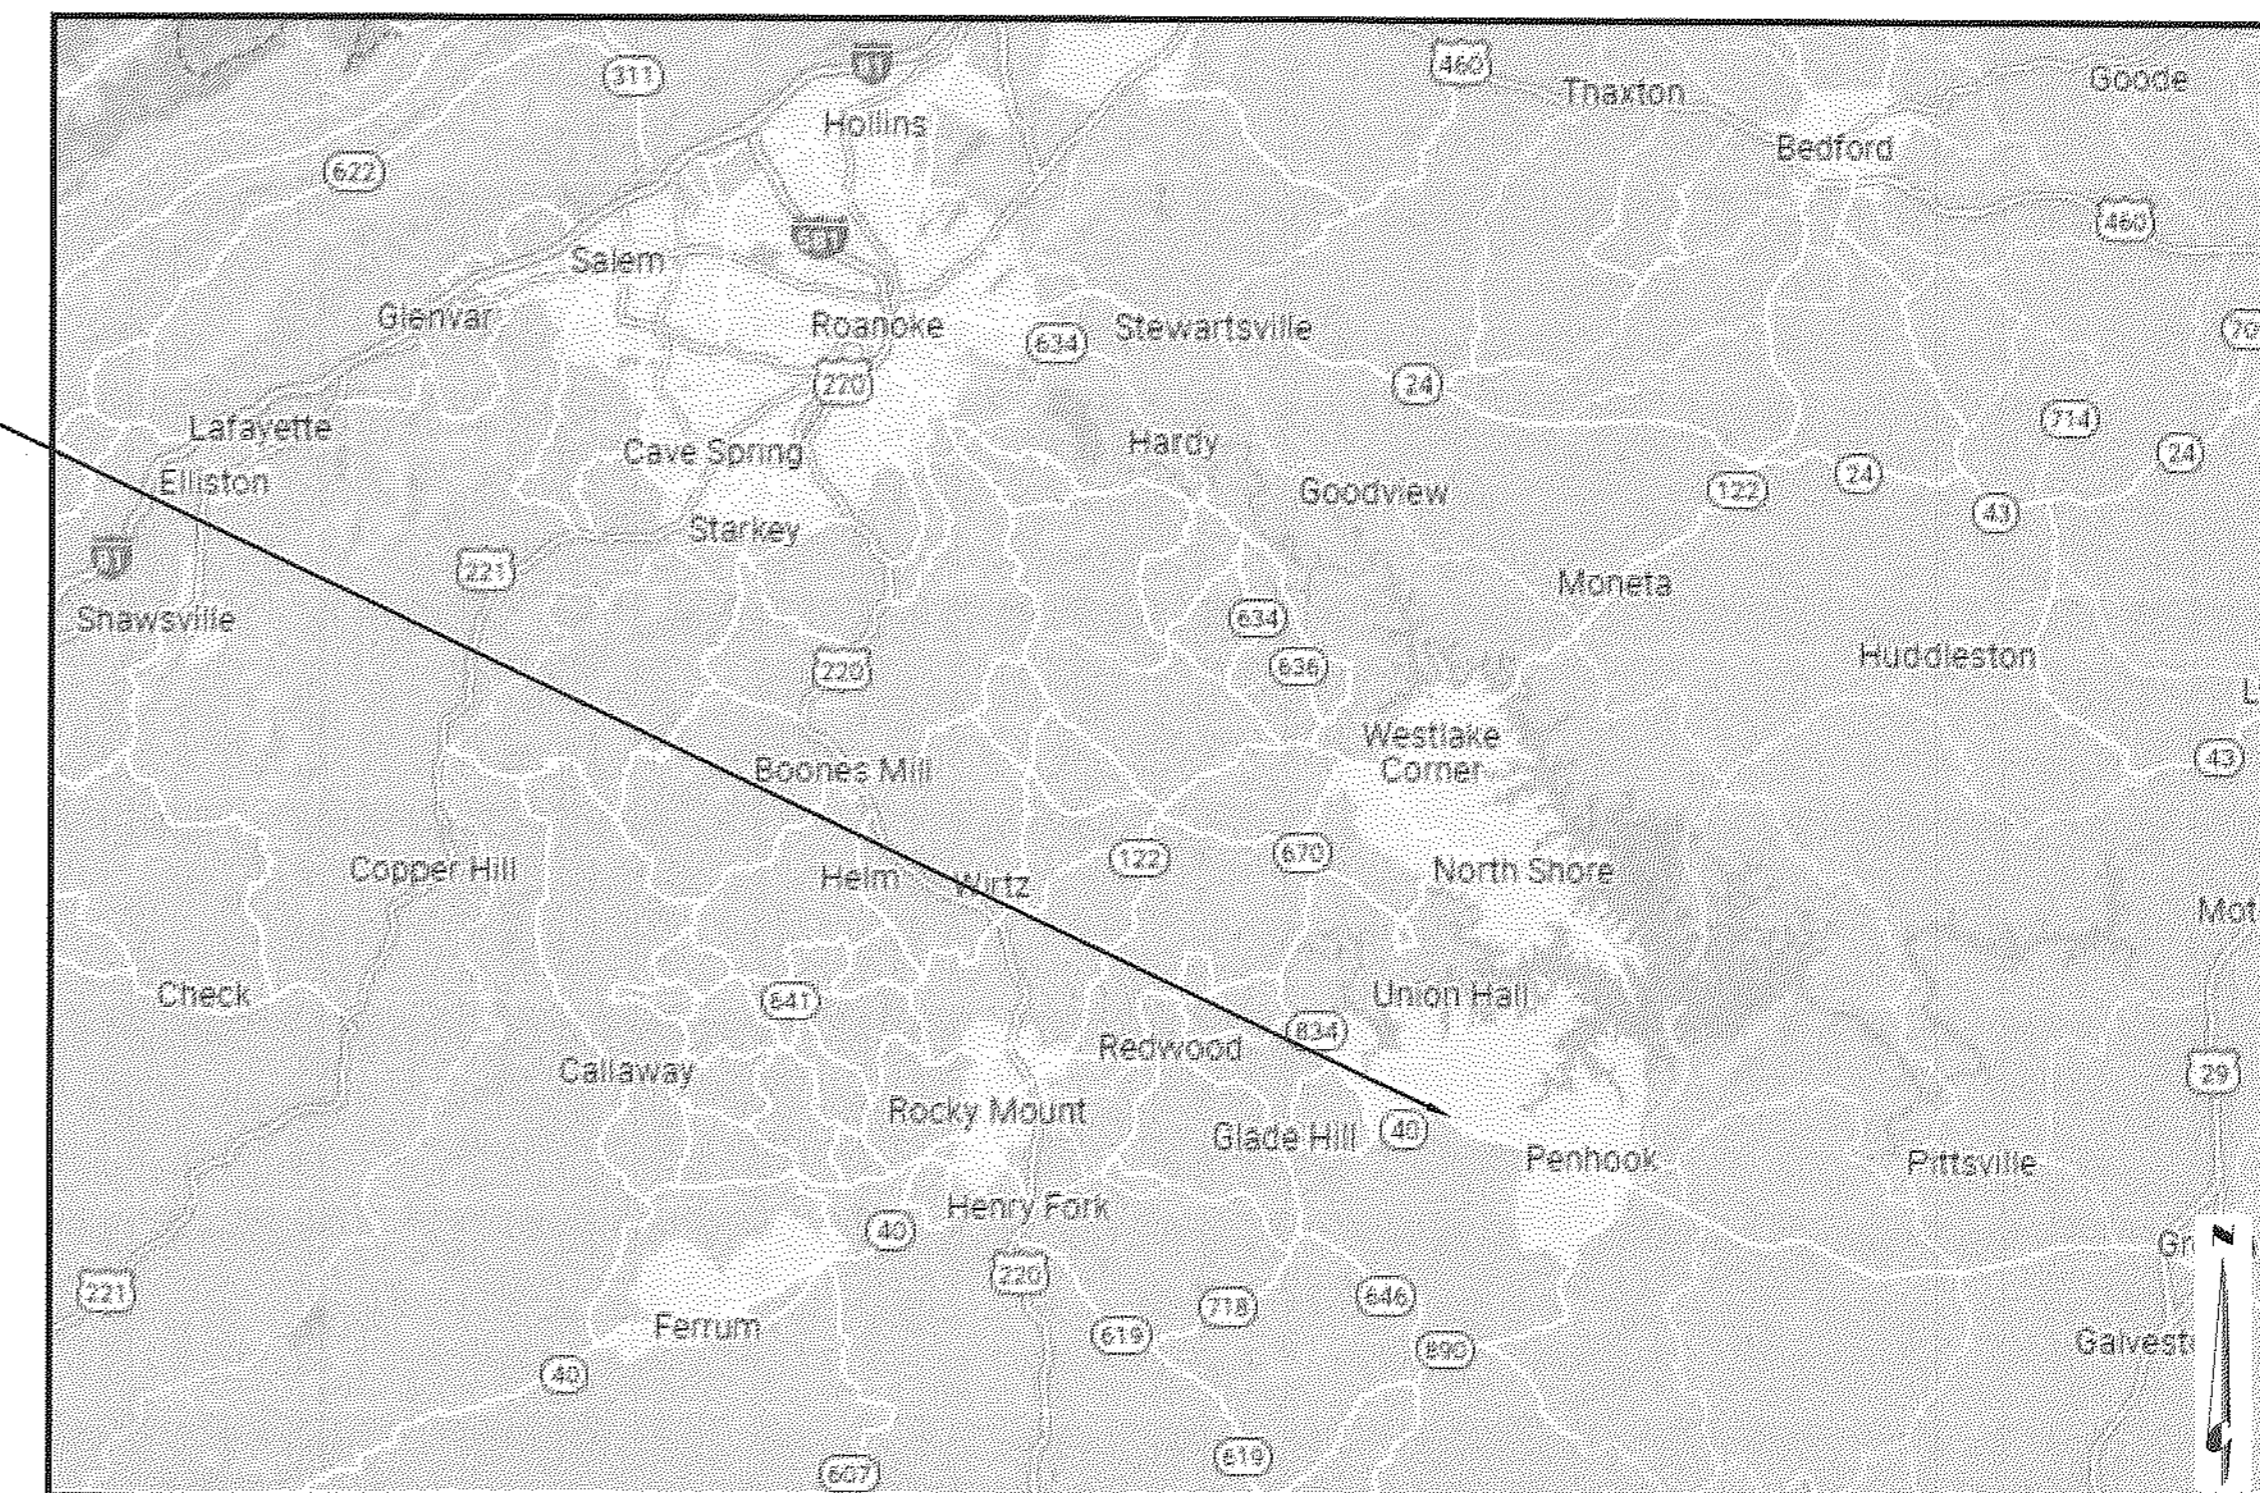

# WESTERN VIRGINIA WATER AUTHORITY

## SOUTHLAKE WATER SYSTEM

### CONTRACT 1: WATER TREATMENT PLANT

### CONTRACT 2: WATER MAIN

PREPARED FOR:  
WESTERN VIRGINIA WATER AUTHORITY  
601 SOUTH JEFFERSON STREET  
ROANOKE, VA 24011  
TELEPHONE: 540-853-5700  
WCIP-293

THE HEREON SHOWN PLAN SET HAS BEEN SUBMITTED TO AND APPROVED  
FOR ACCEPTANCE BY:

SIGNATURE  
WESTERN VIRGINIA WATER AUTHORITY

## VESCP Approval

These plans have been reviewed and approved under WVWA AS&S.  
Approved By: Joseph W. Arthur, DCA 0104 Exp. 10/02/2023

Signature: Joseph V. Patton Date: 2/27/2023

APPROVED

Franklin County  
Planning & Community Development  
Stormwater Management

Signature: Ronald Wilson  
Date: 3-15-2023

**G-001**