
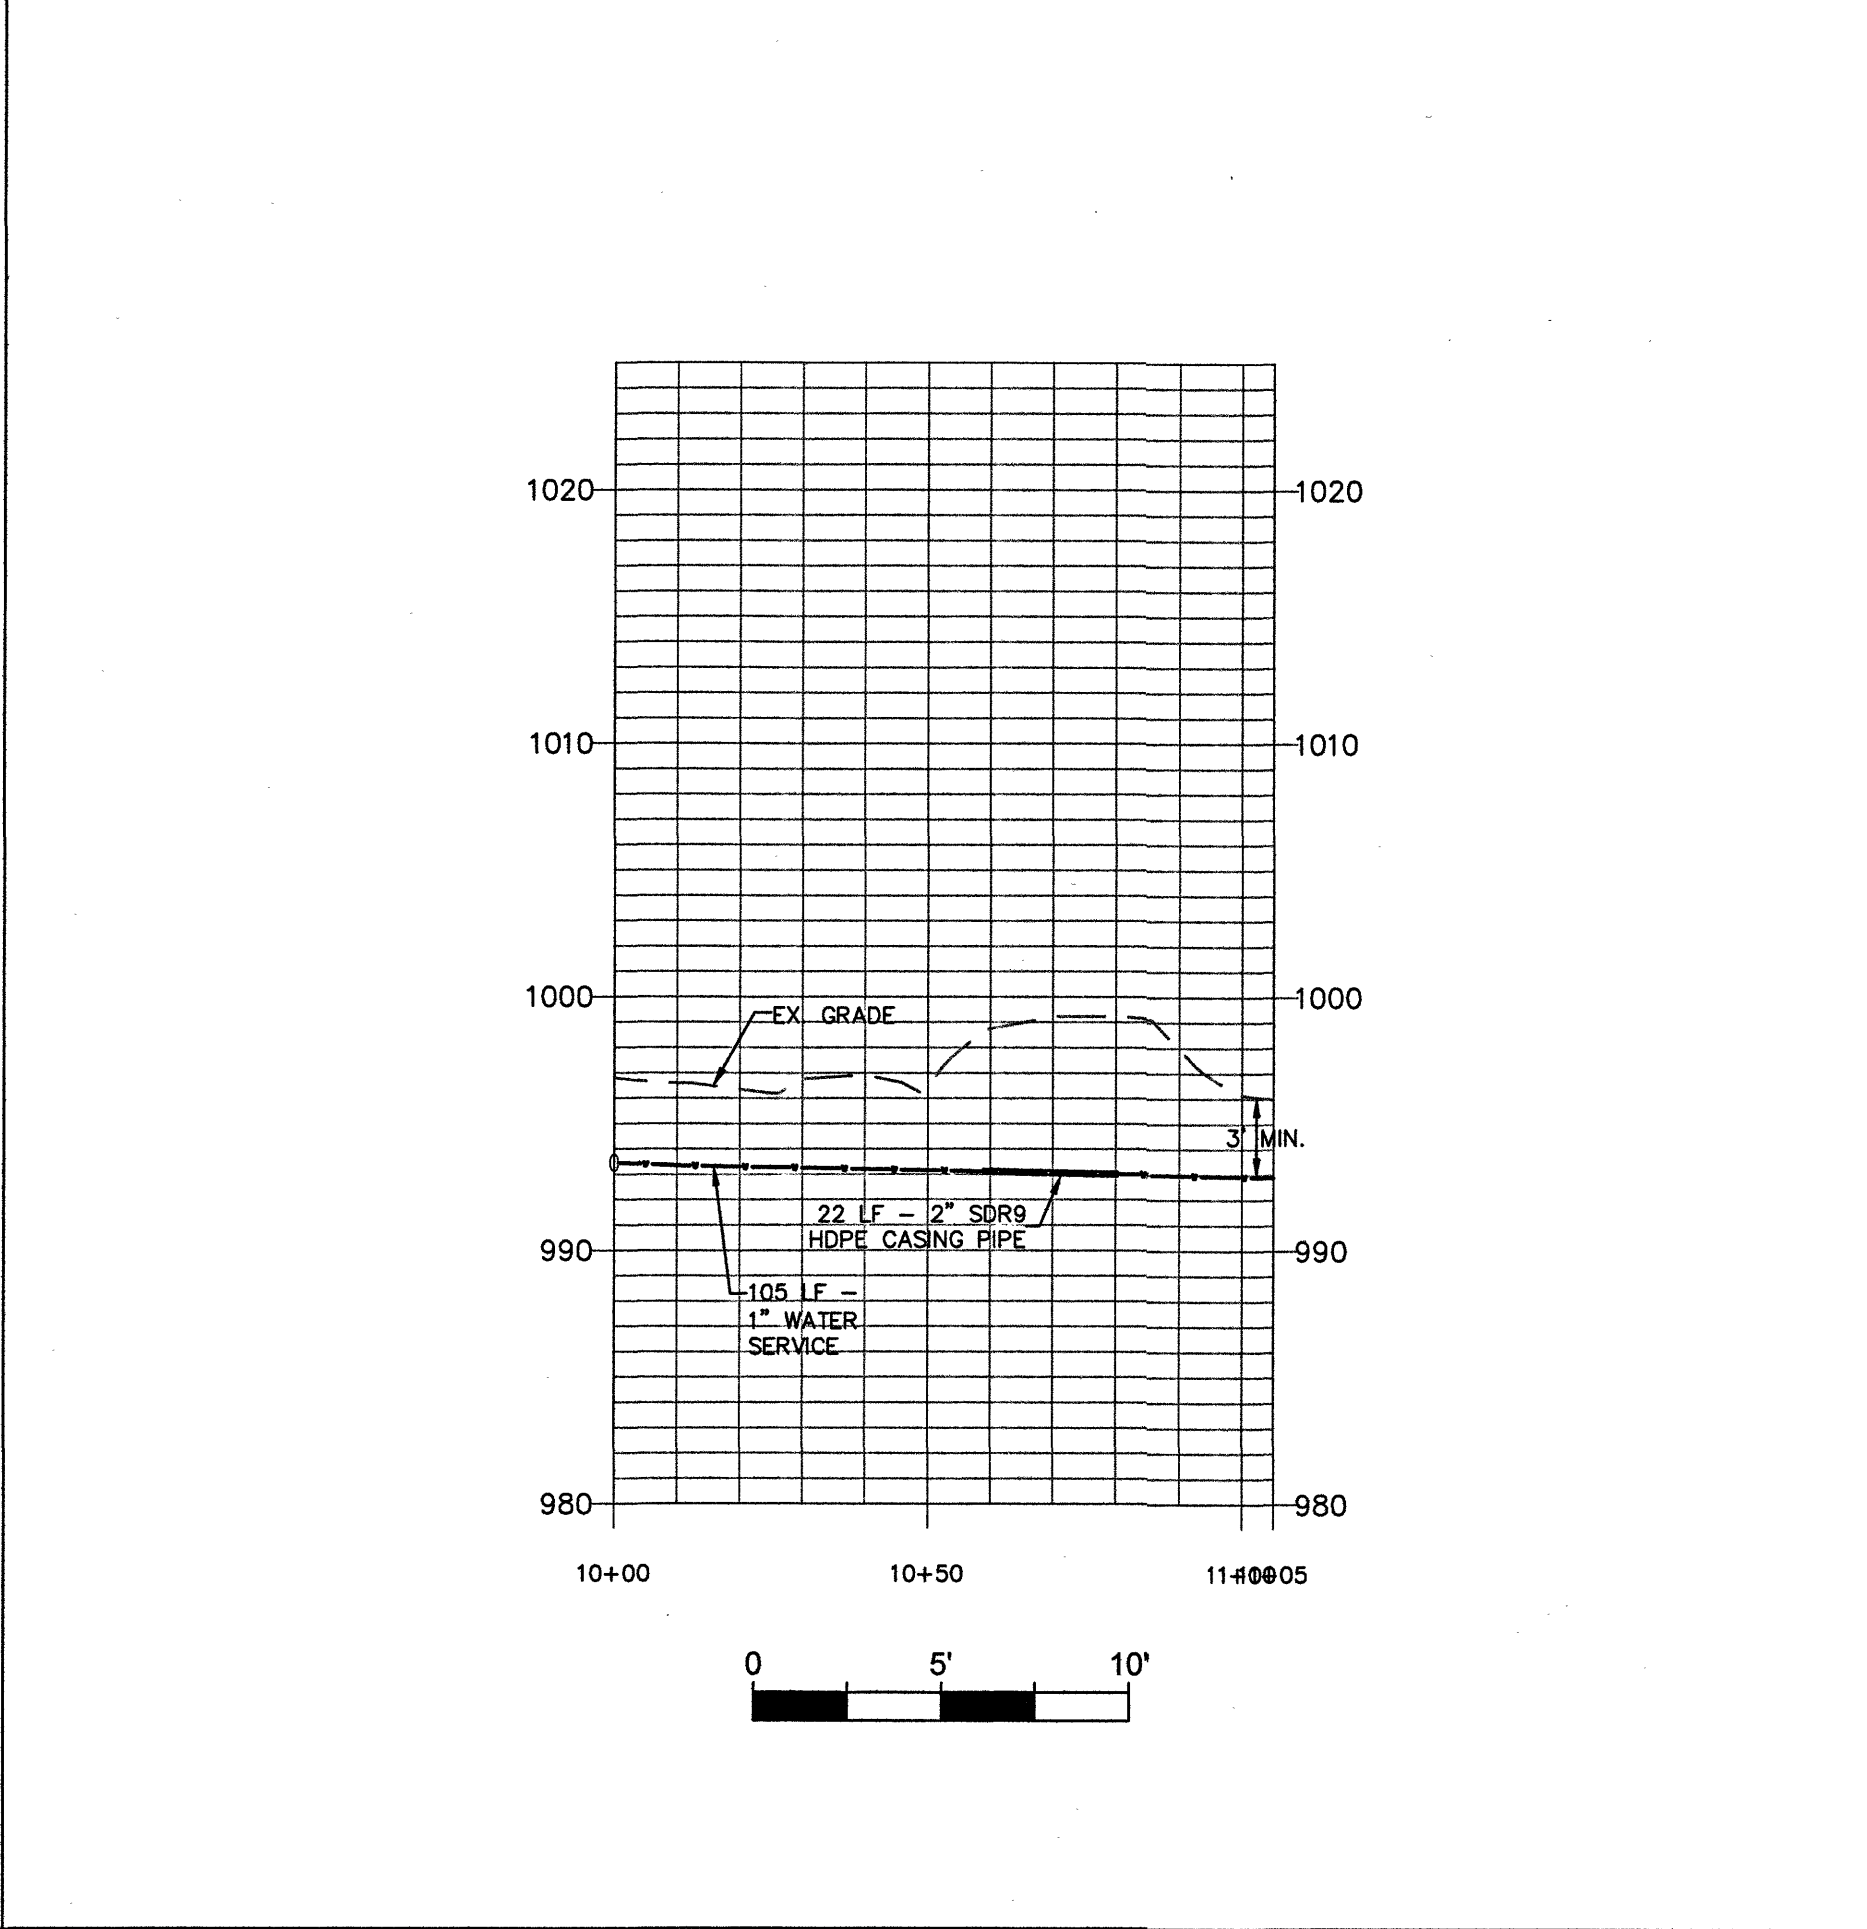
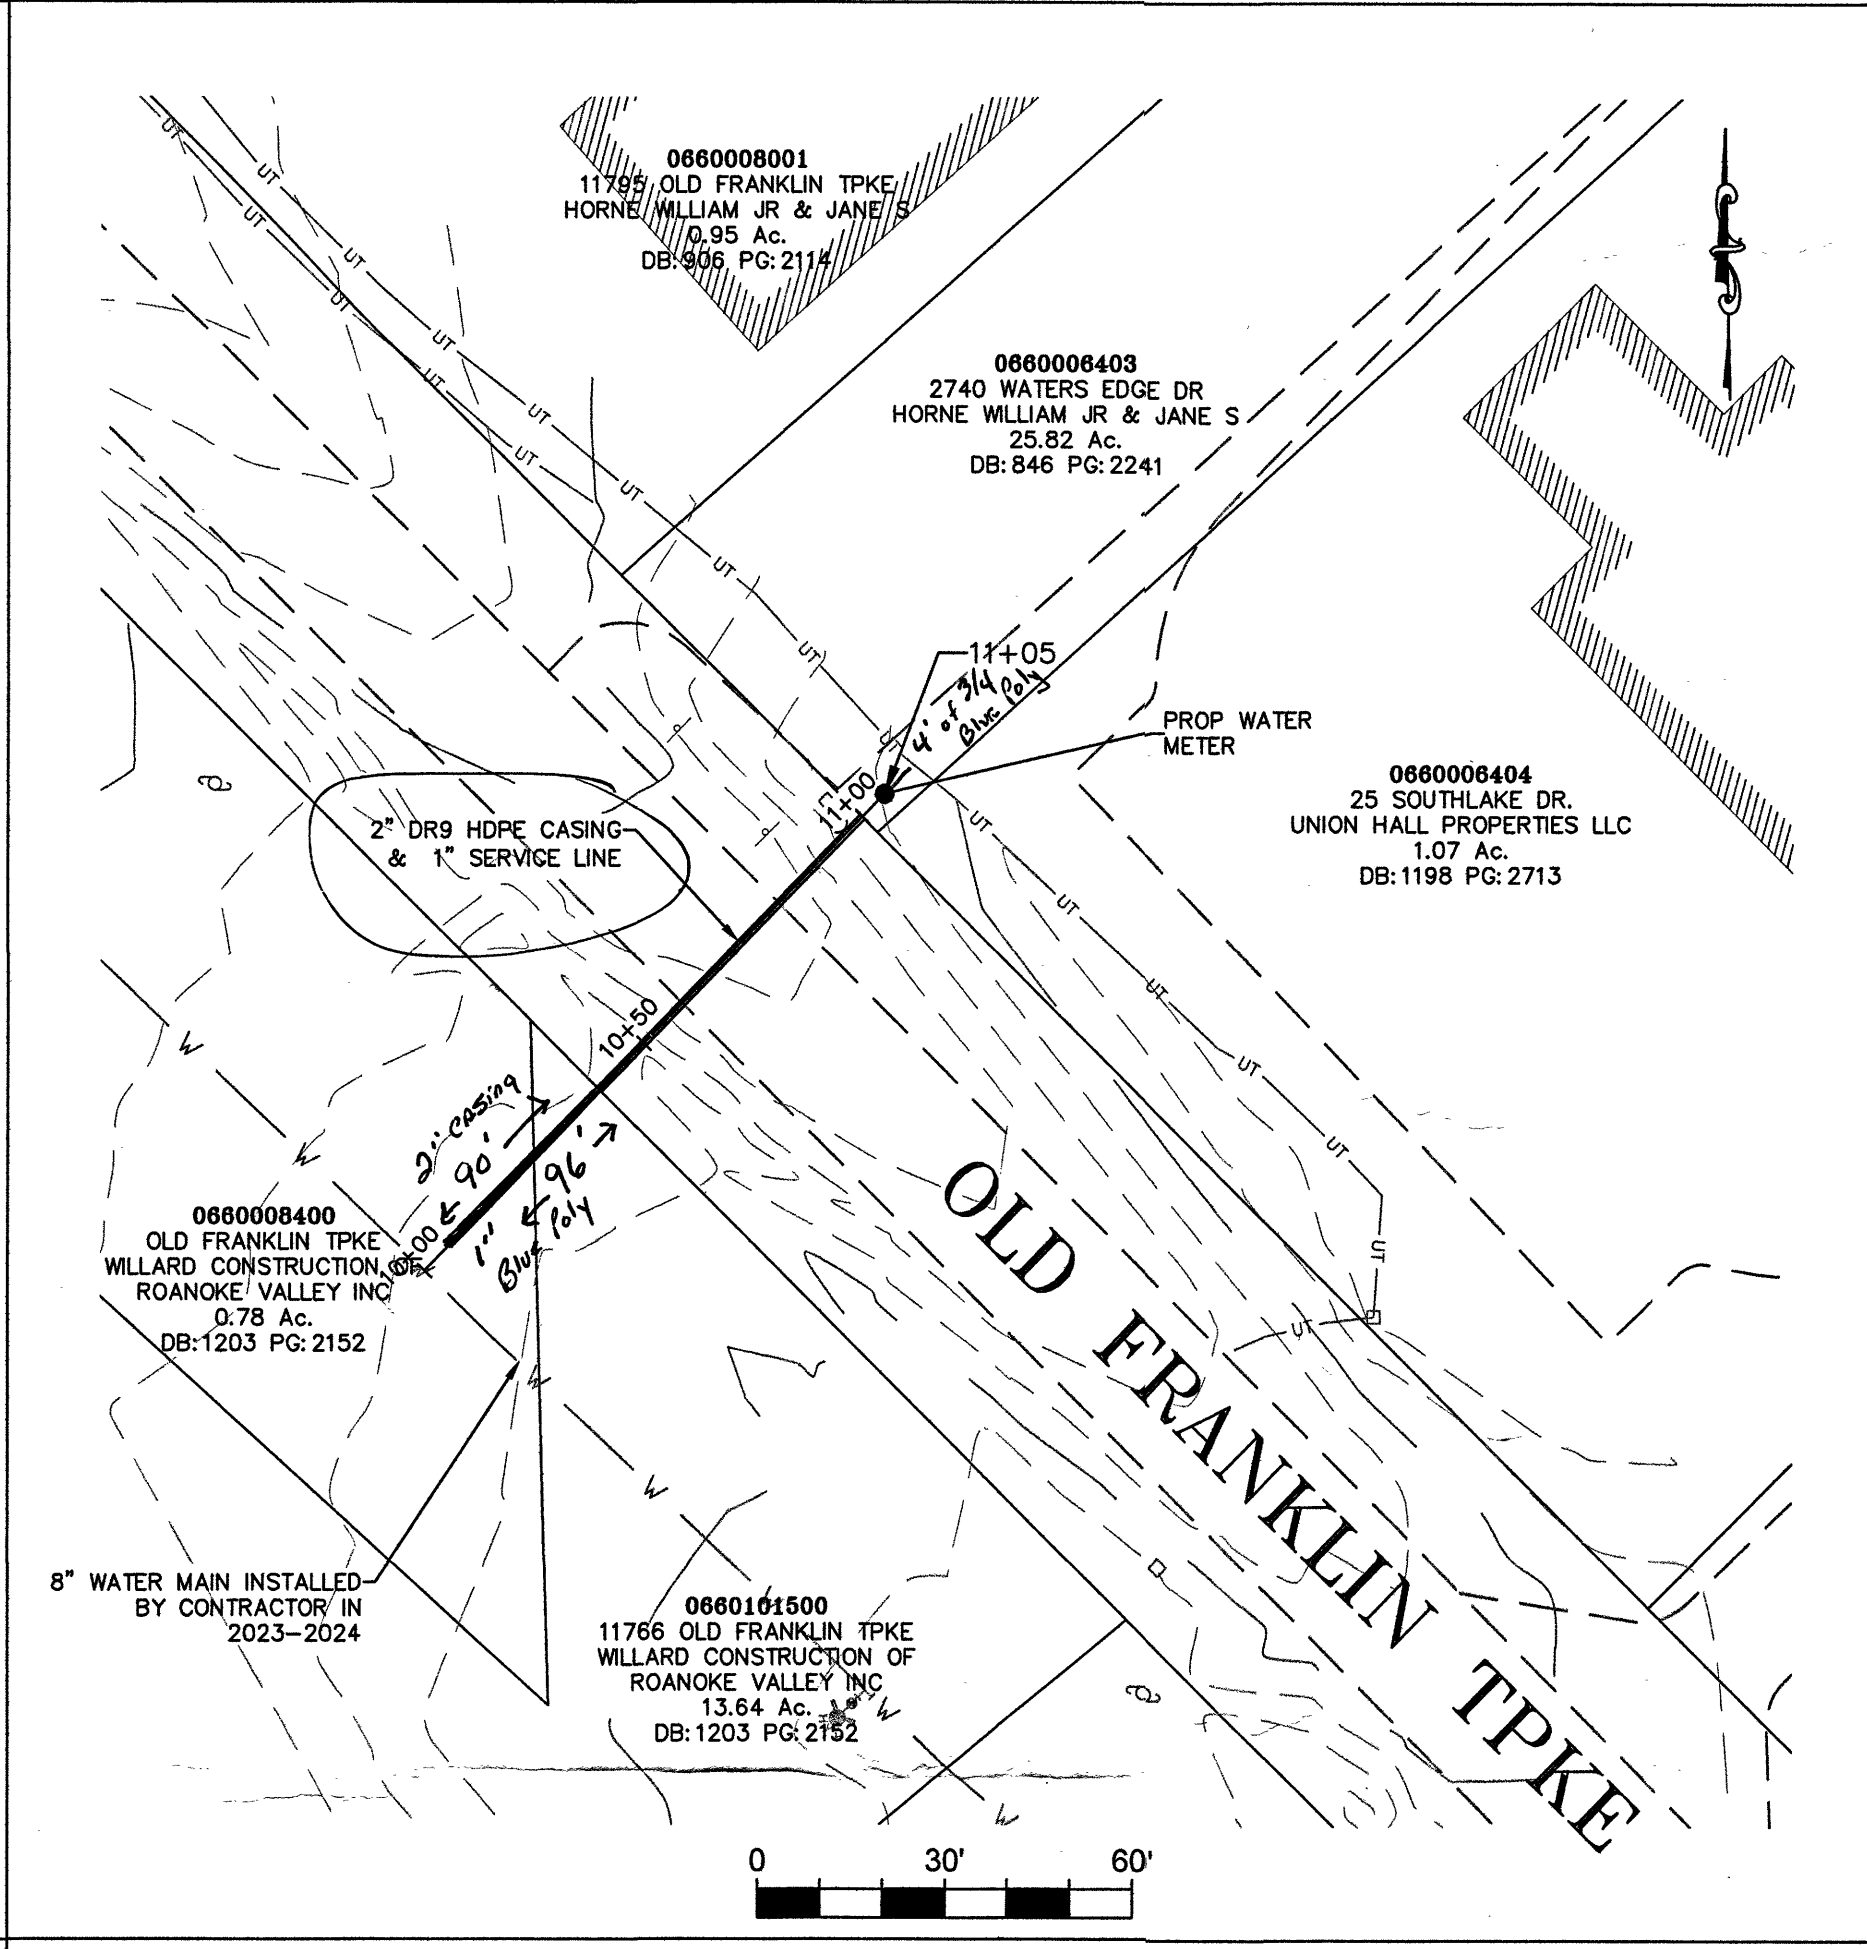
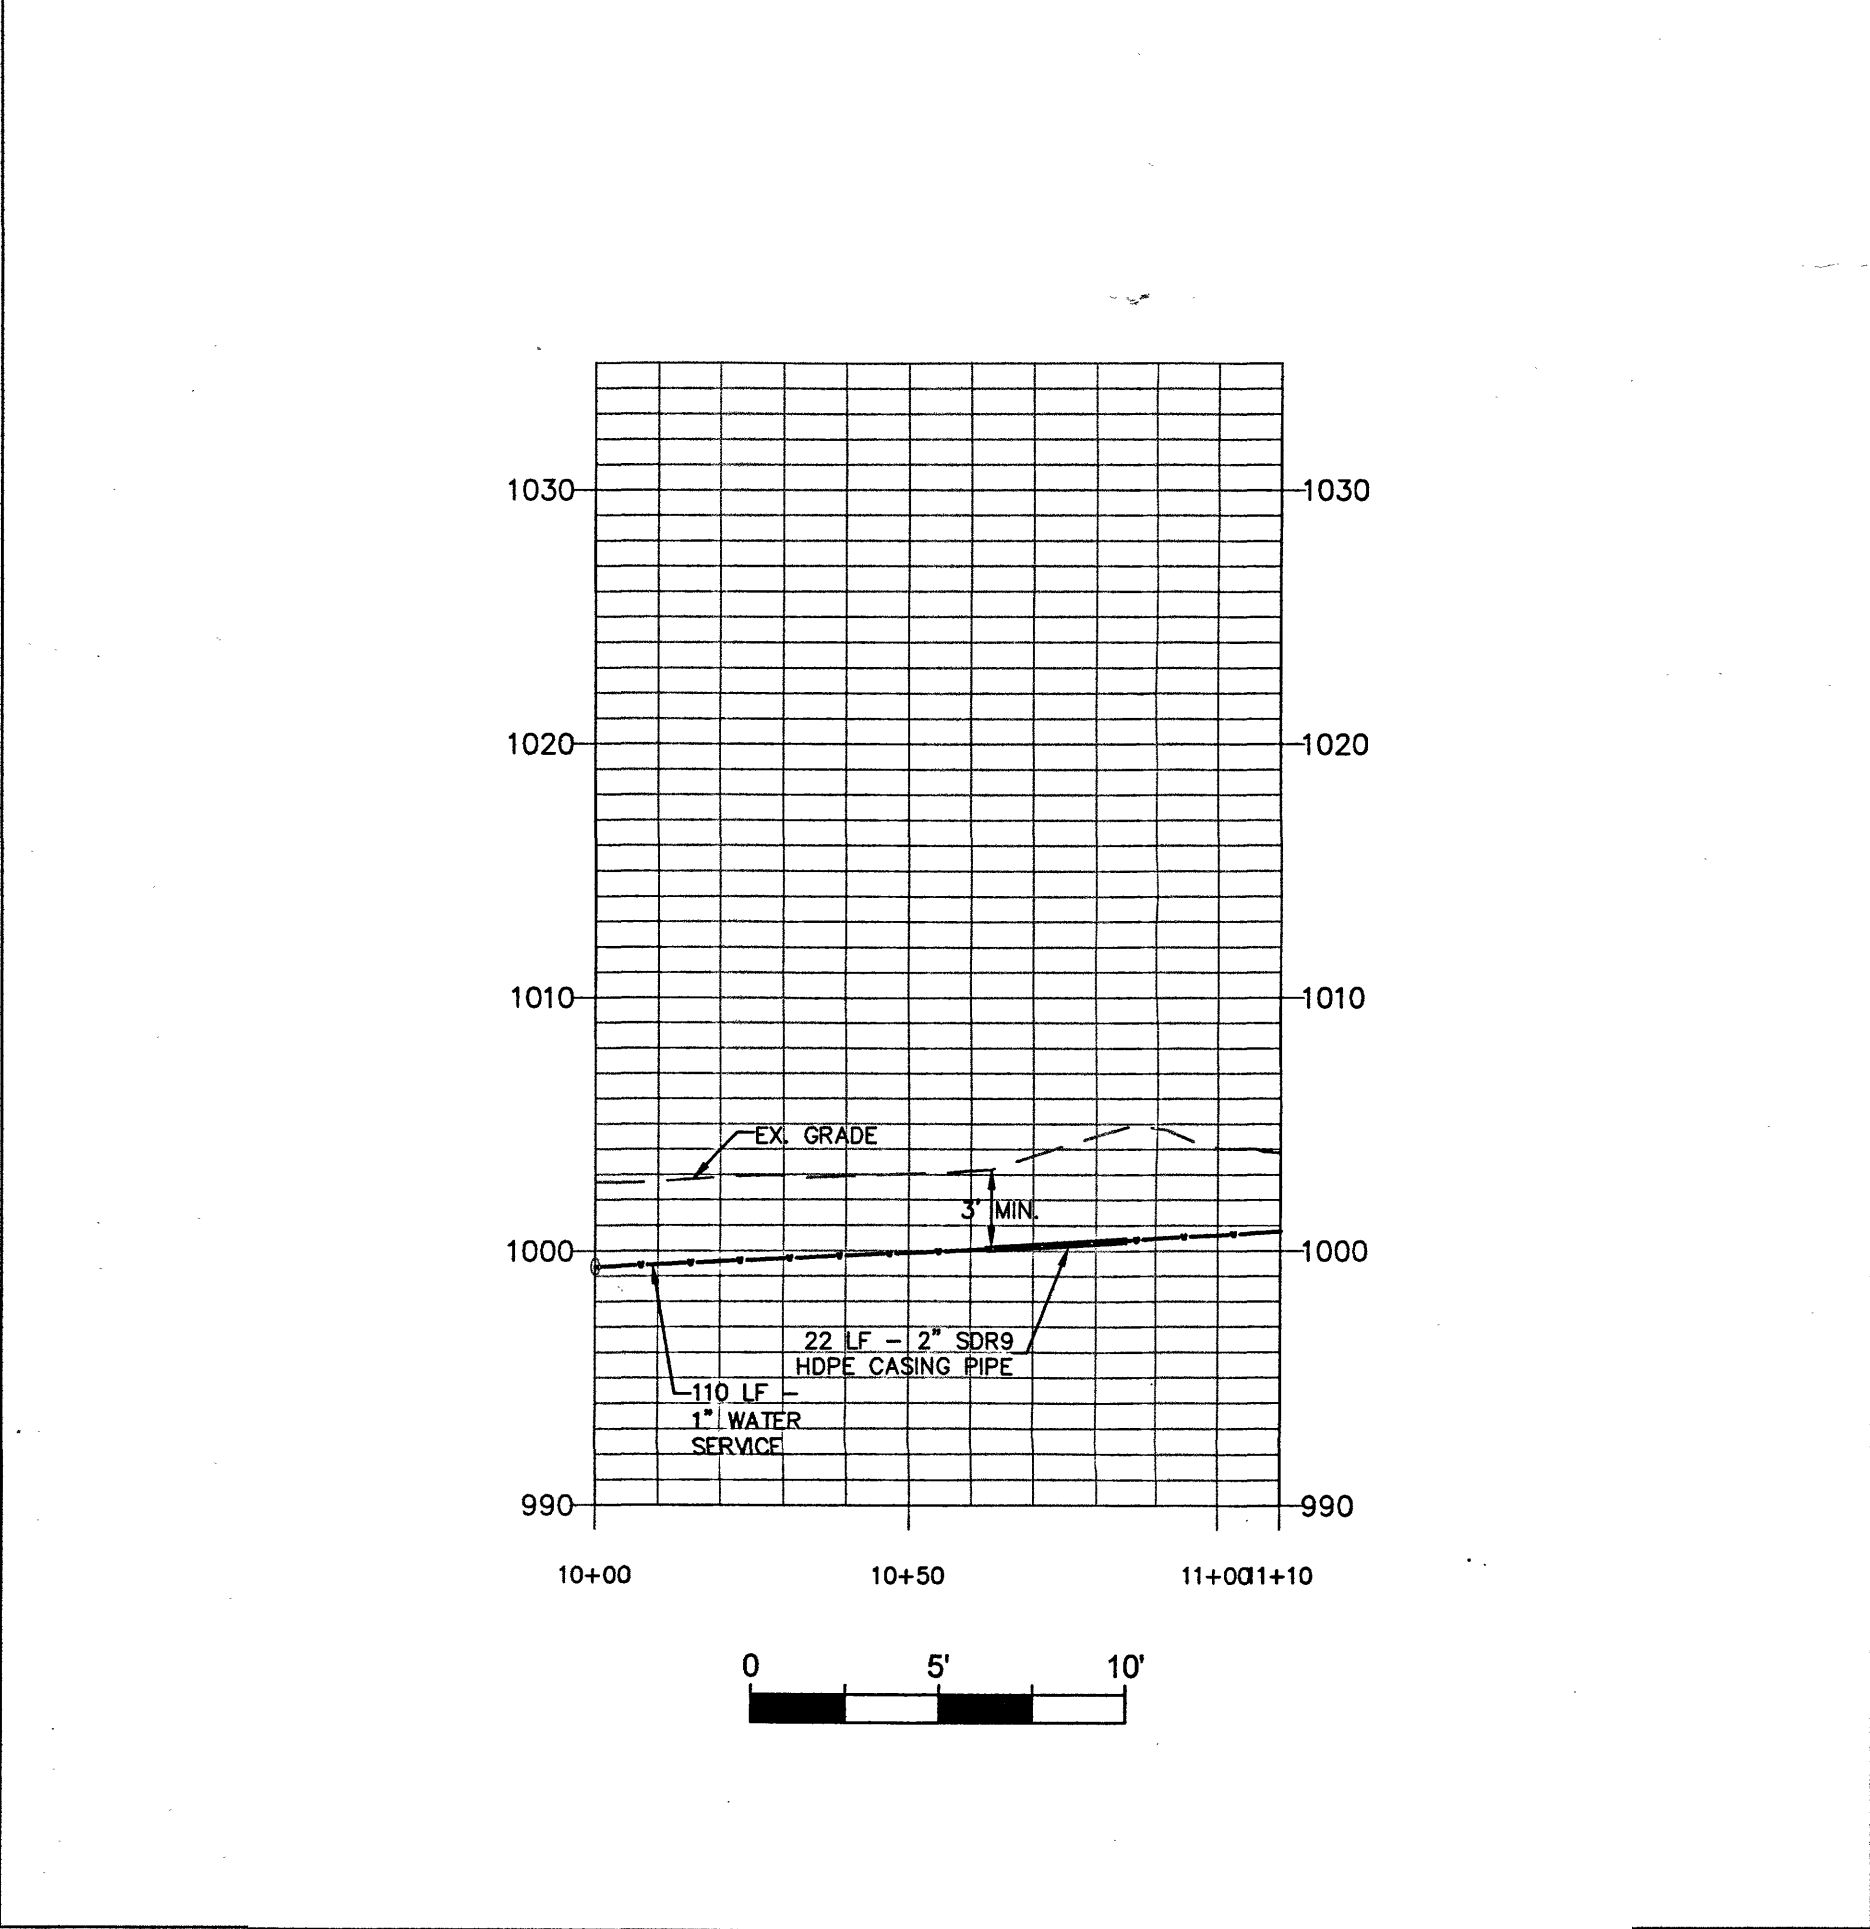
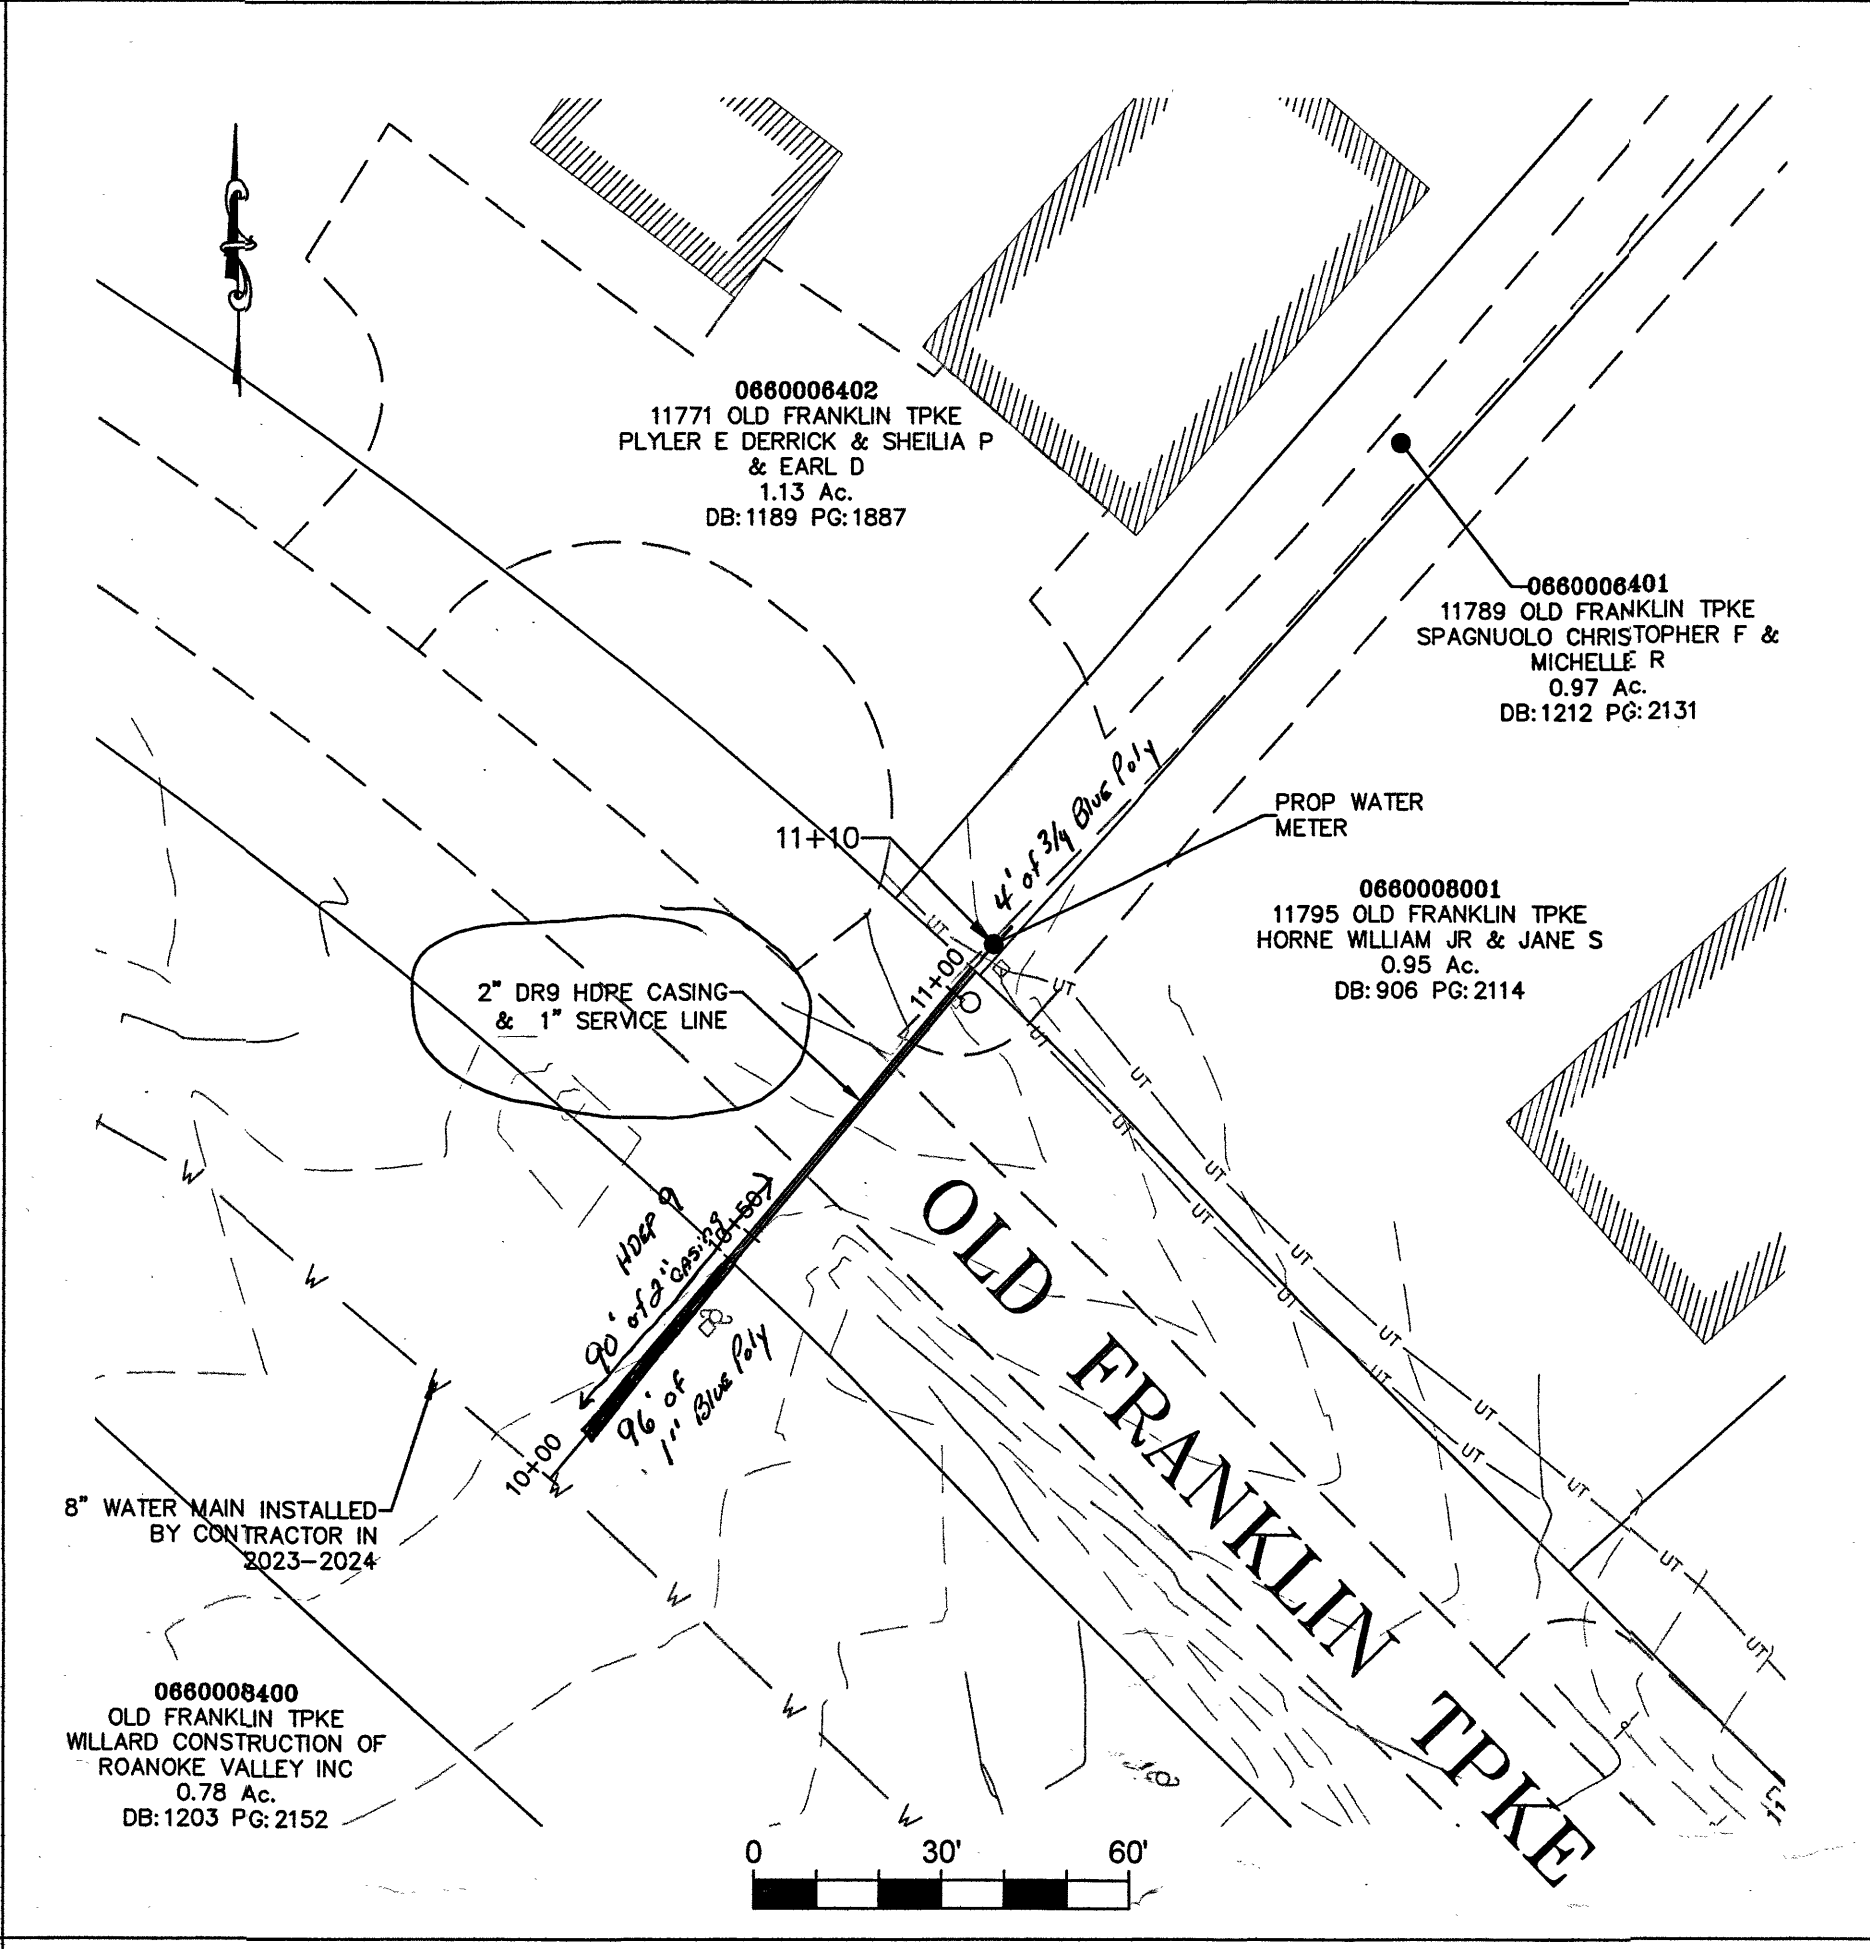
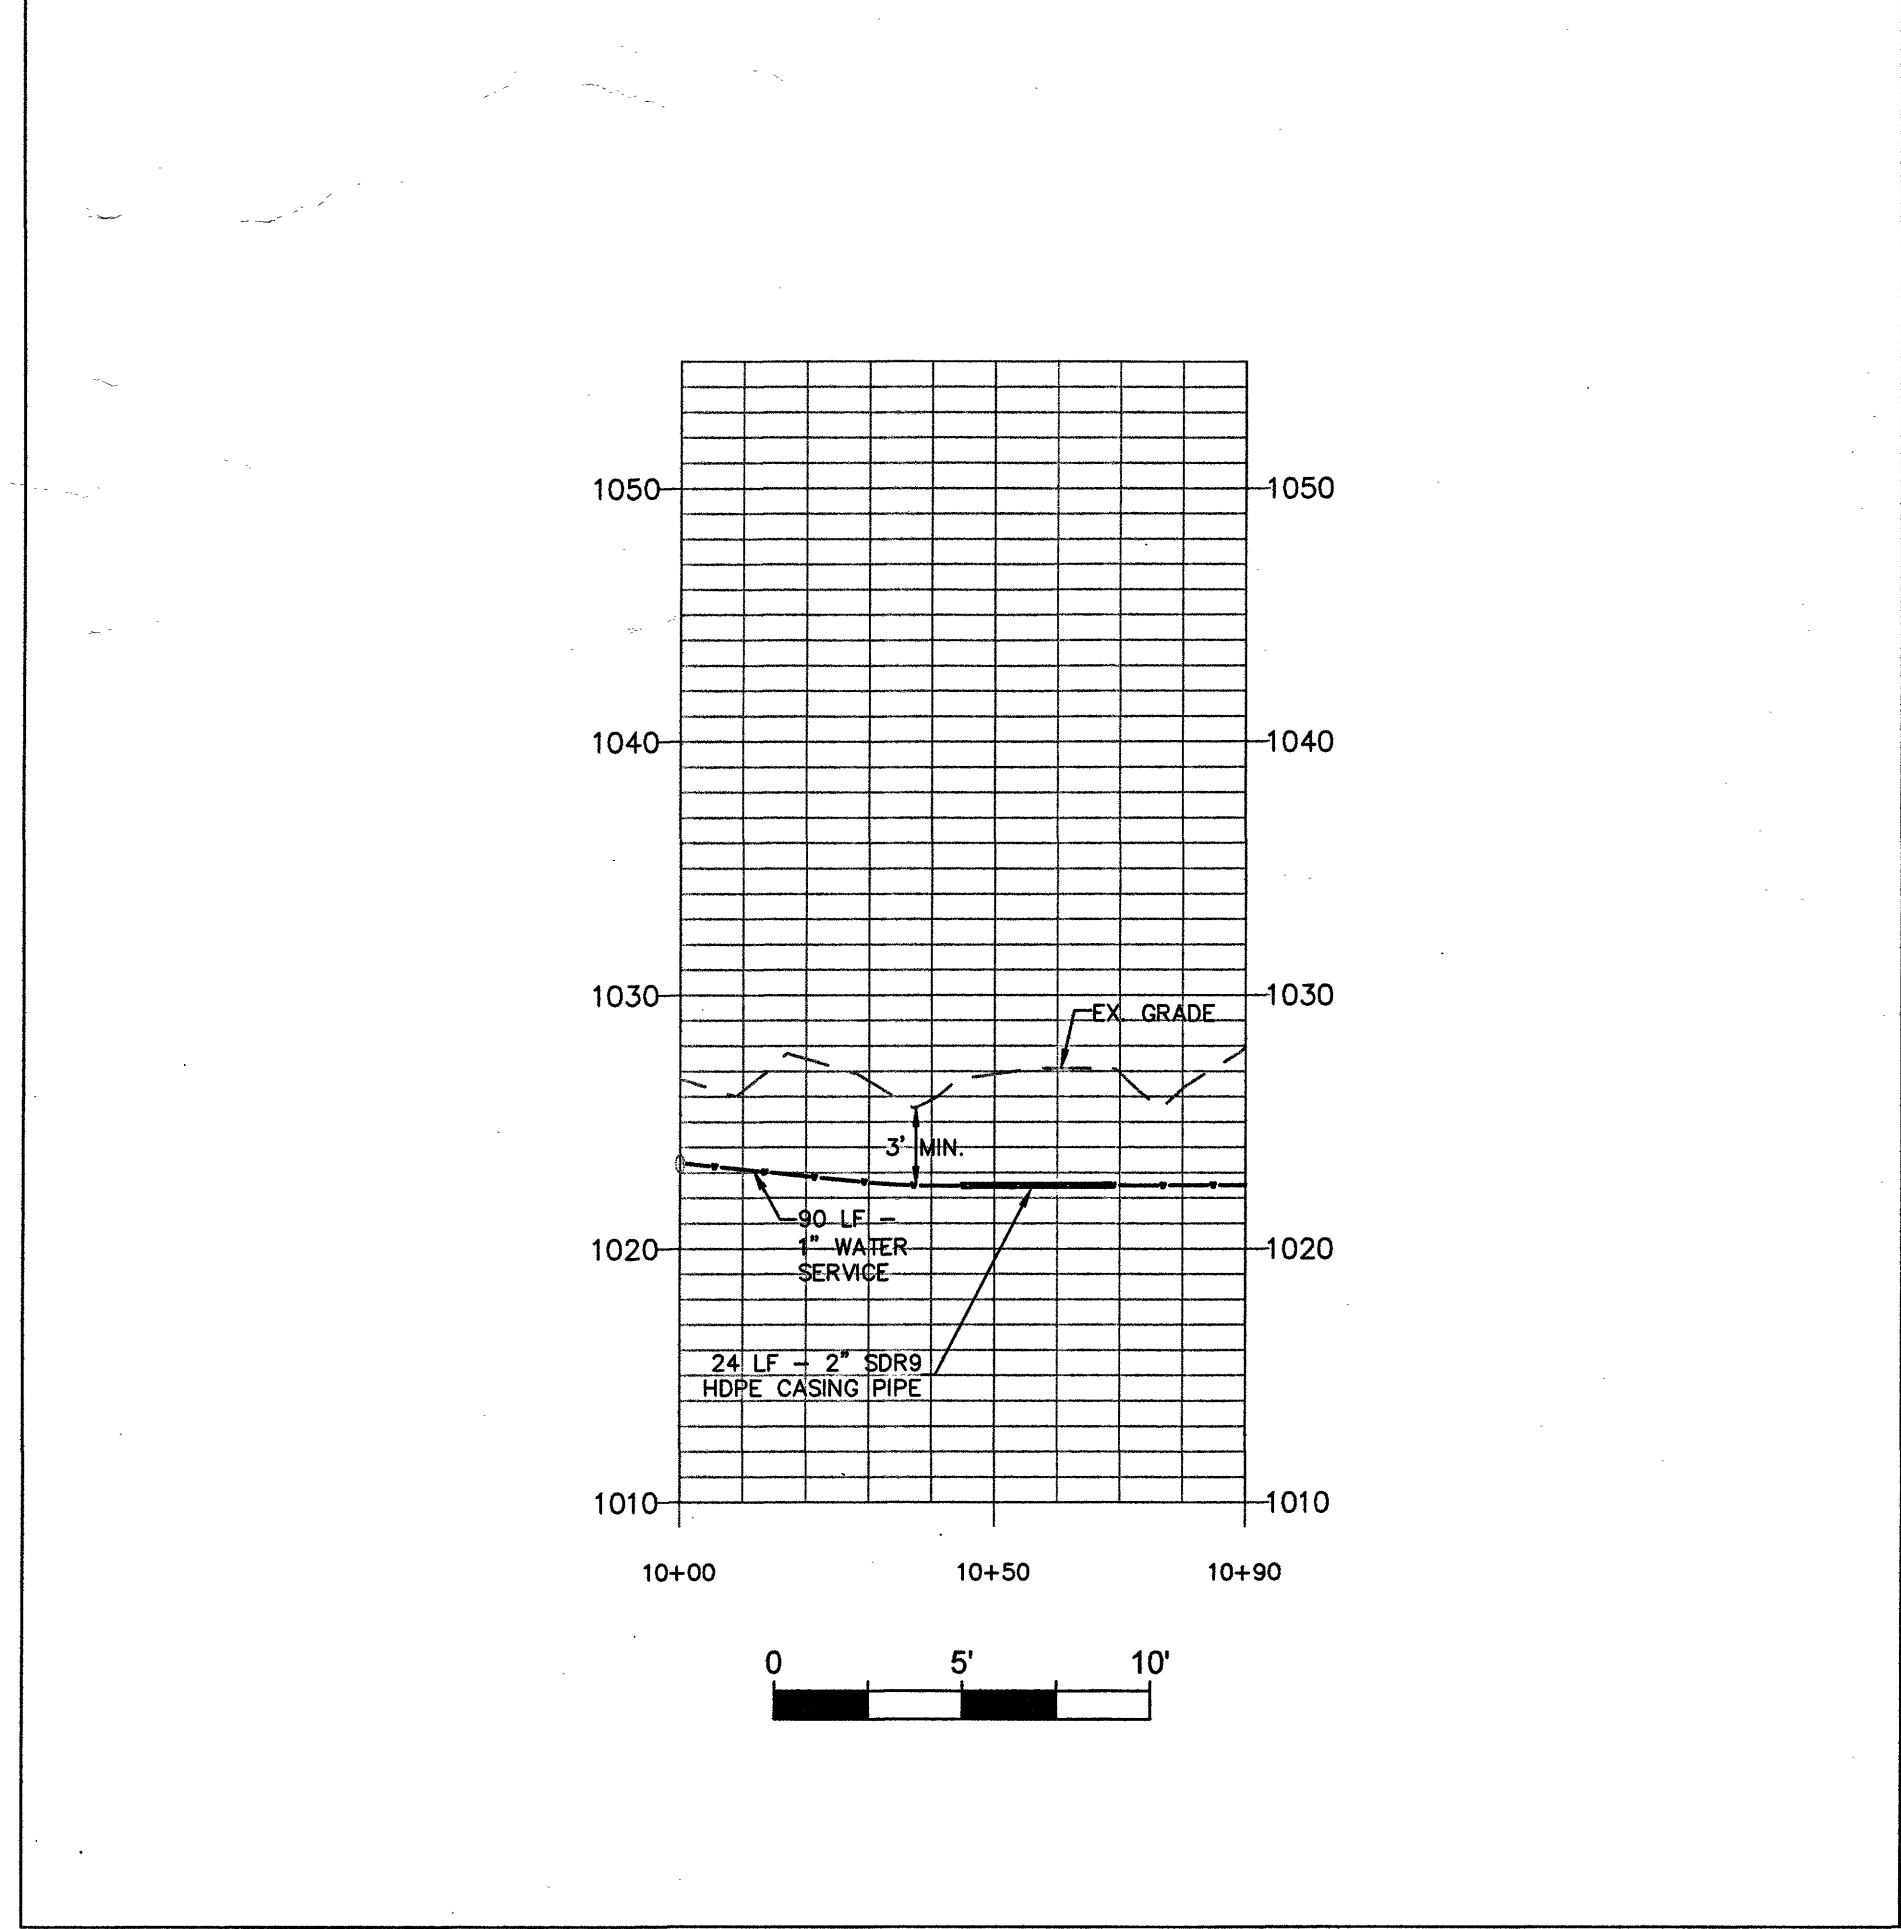


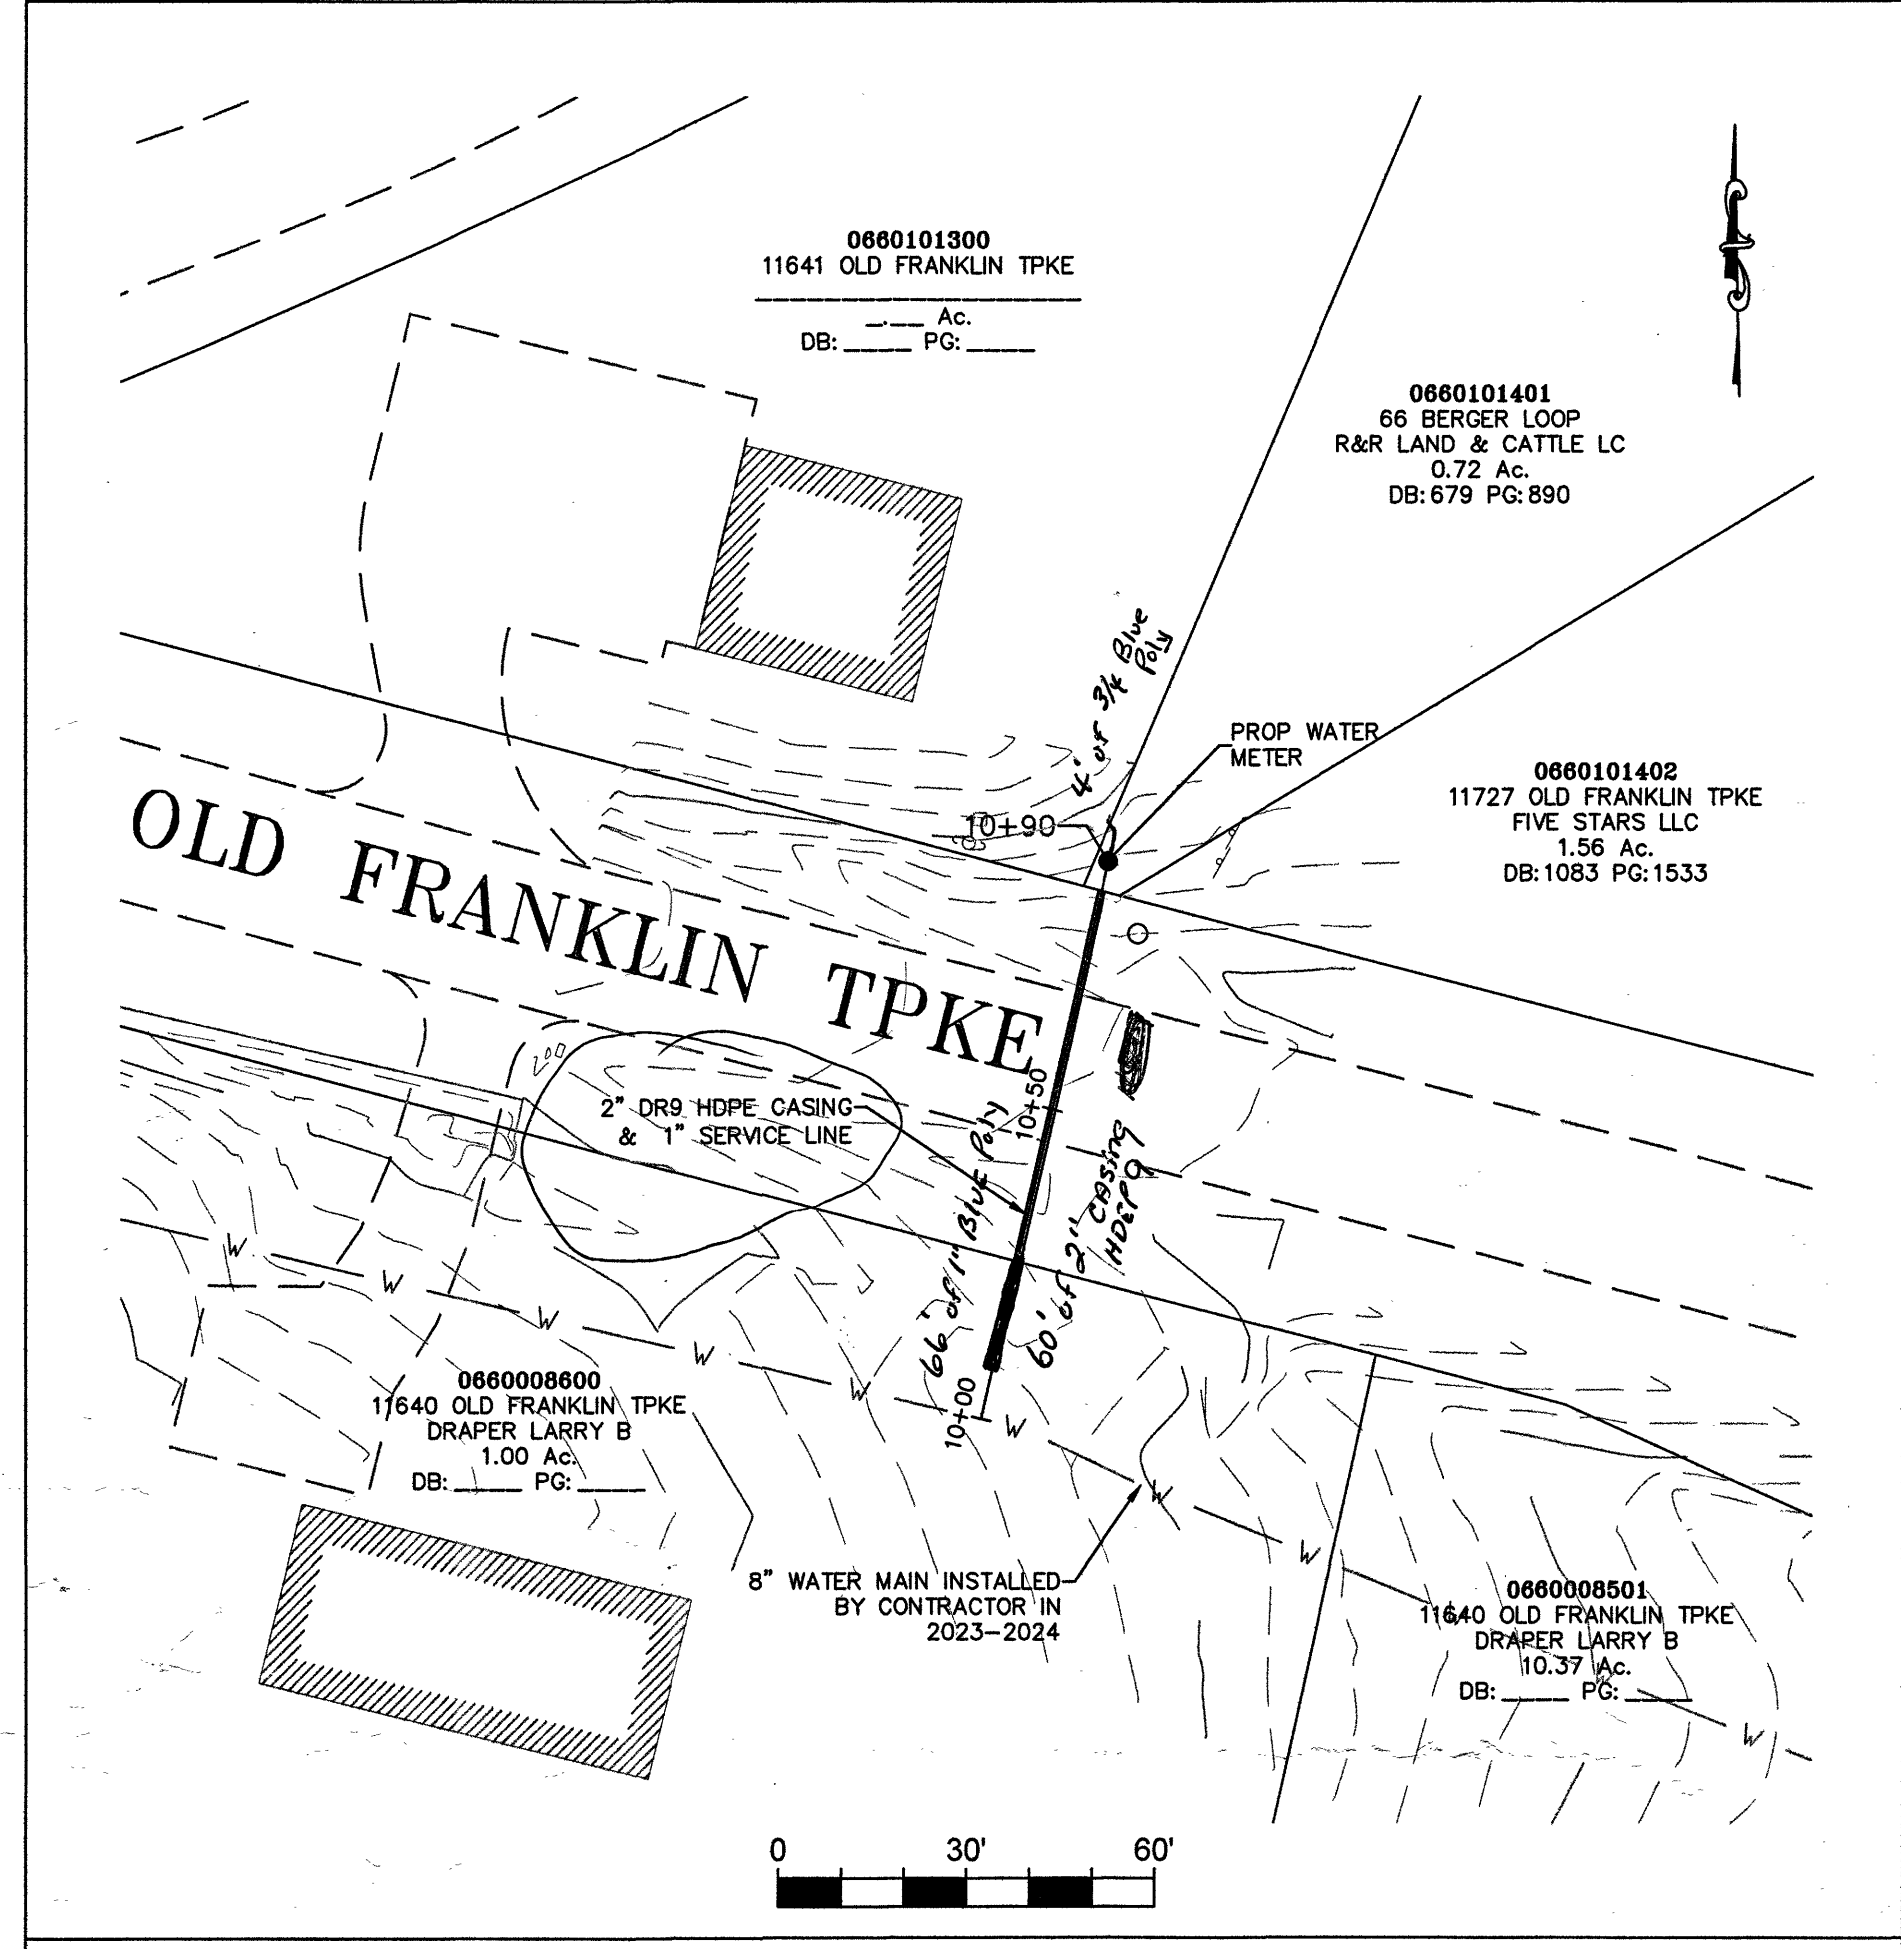

WESTERN VIRGINIA

WATER AUTHORITY

ENGINEERING SERVICES

601 S JEFFERSON ST, SUITE 300
ROANOKE, VA 24011
540-853-5700

SOUTHLAKE - WATER SERVICES

PLAN & PROFILE

Rev	Description	Date	By

Designed: RAF

Drawn: RAF

Checked:

Approved:

Date: 02-18-25

Project: WCIP-343

2

Sheet 2 of 4