


04282comp new 010506-pr.02.plt

w:\drawings\2004\04282\eng\04282comp new 010506.dwg

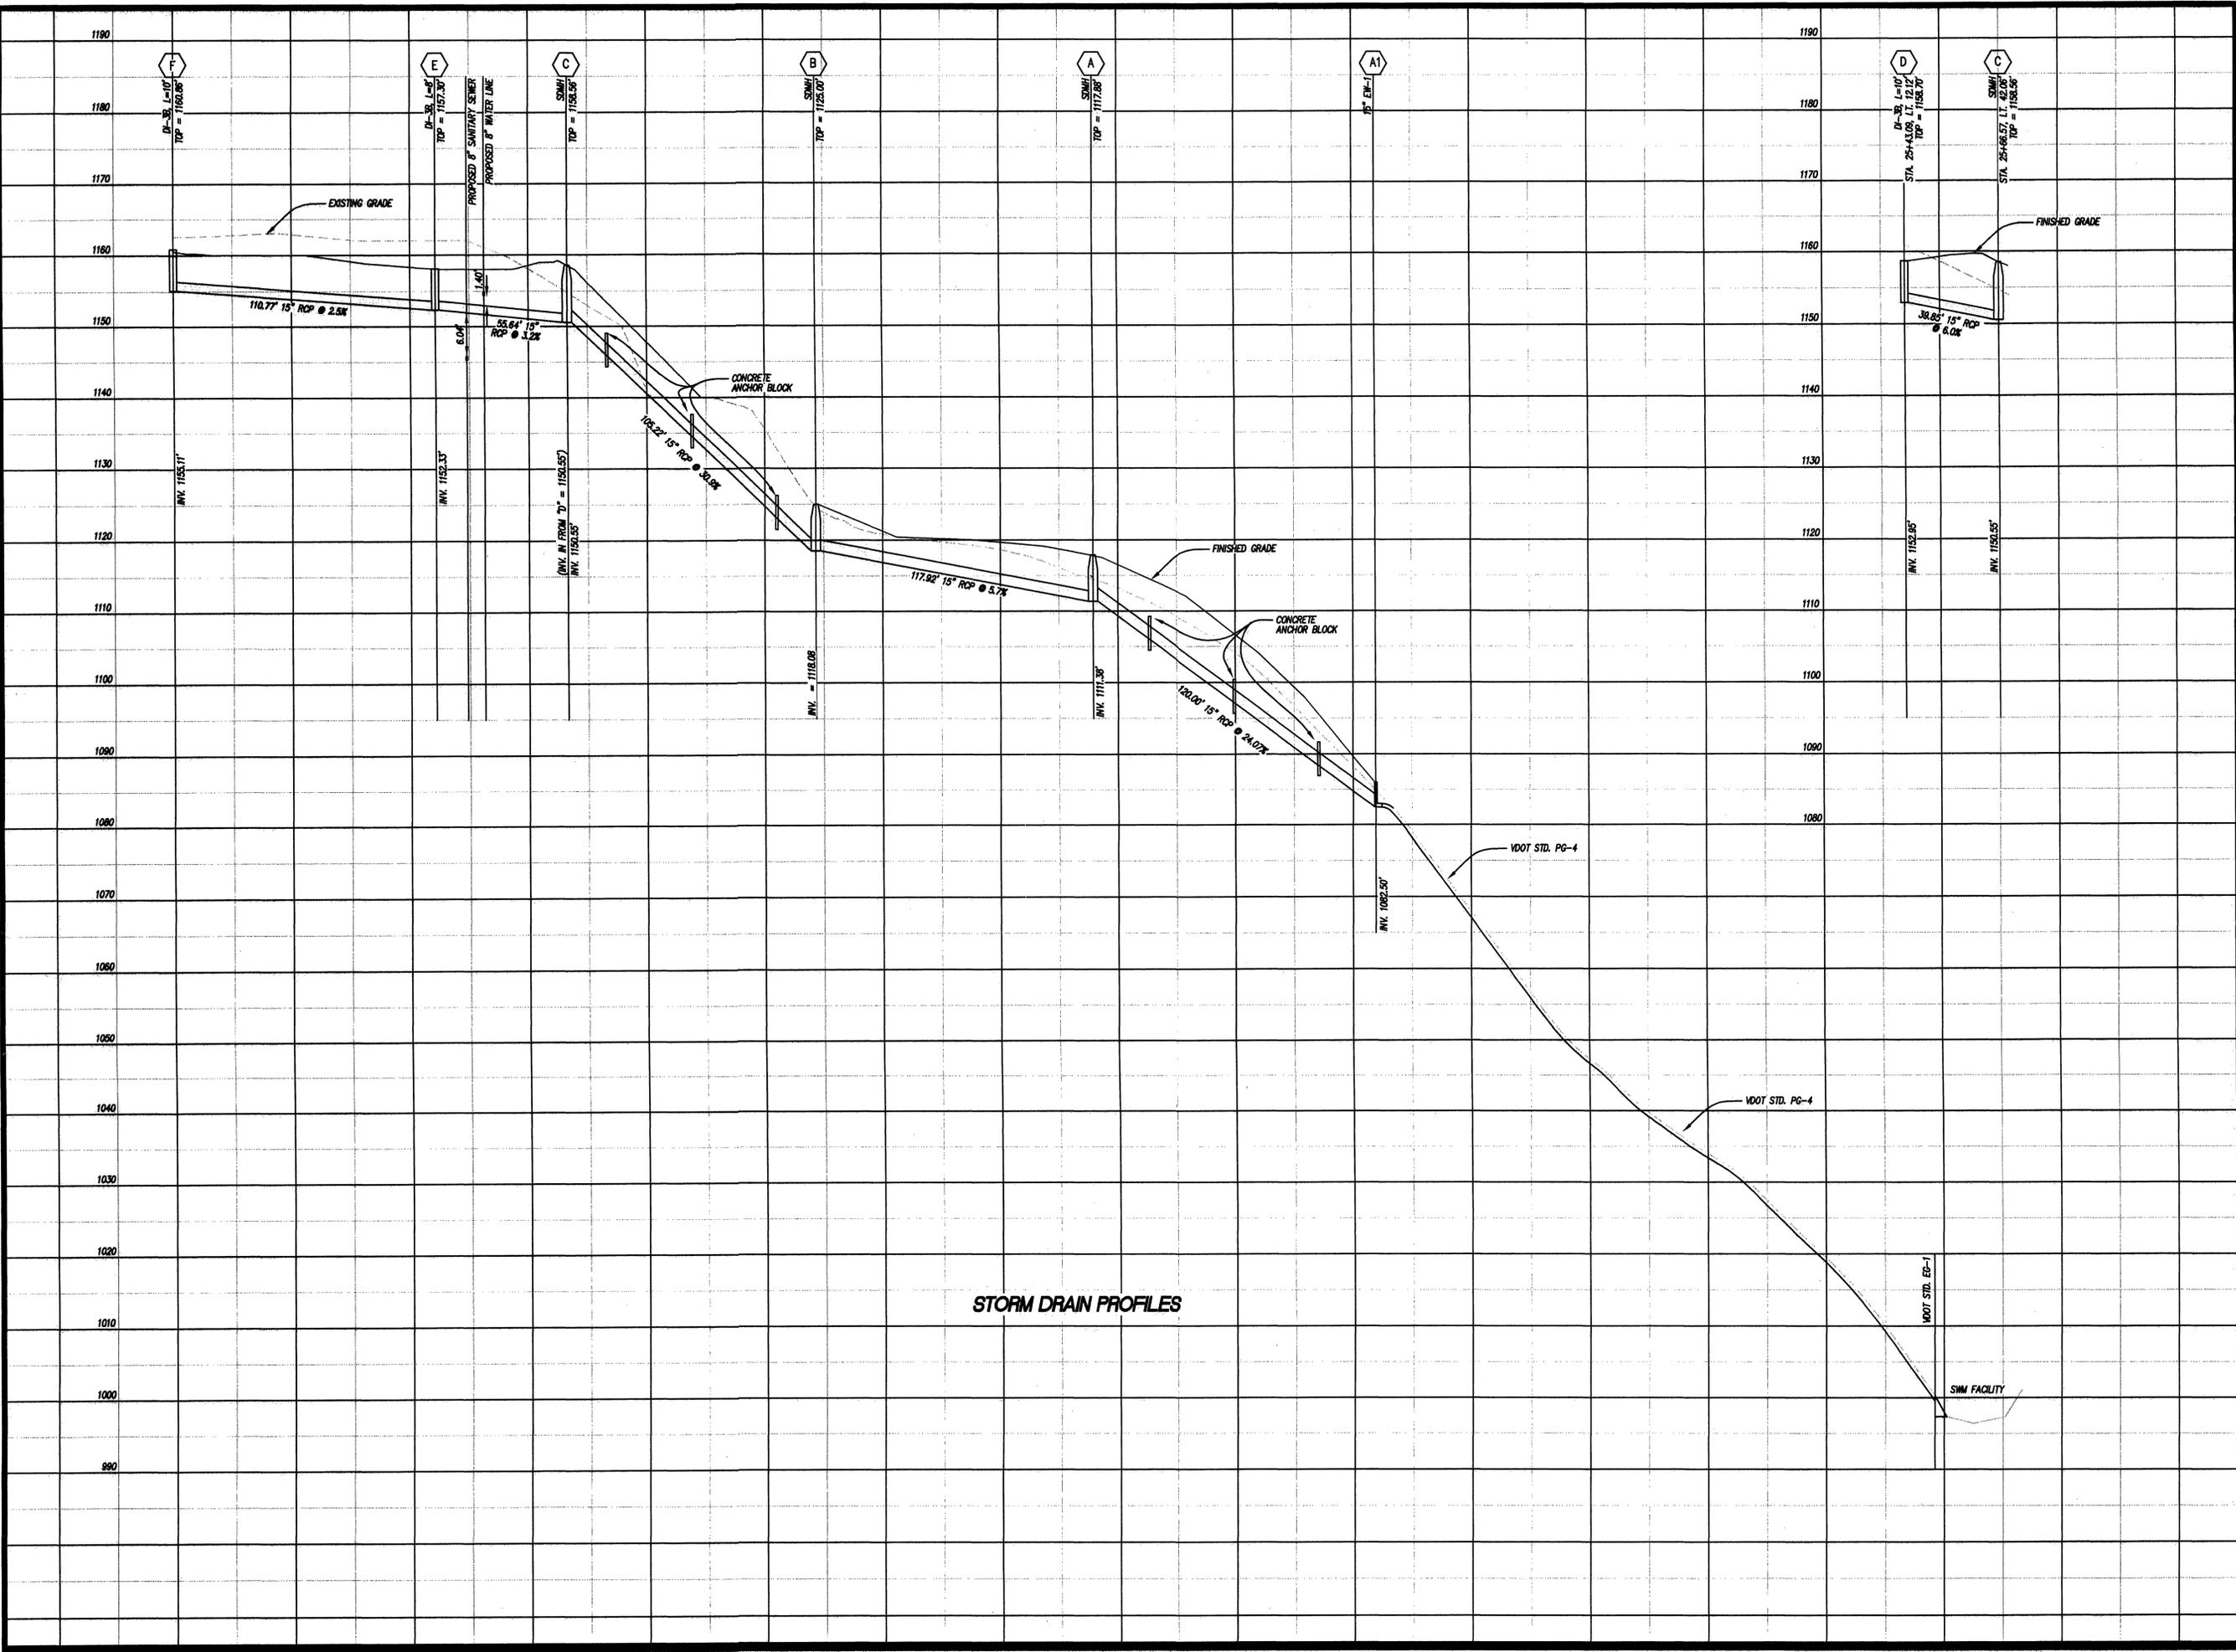

STORM DRAIN PROFILES

LA
LUMSDEN ASSOCIATES, P.C.
 ENGINEERS-SURVEYORS-PLANNERS
 ROANOKE, VIRGINIA

4664 BRAMBLETON AVENUE
 P.O. BOX 20669
 ROANOKE, VIRGINIA 24018
 PHONE: (540) 774-4411
 FAX: (540) 772-9945
 E-MAIL: MAIL@LUMSDENPC.COM

COMMONWEALTH OF VIRGINIA
 THOMAS C. DALE
 No. 033002
 15/2
 PROFESSIONAL ENGINEER

STORM DRAIN PROFILES

SECTION No. 5
THE COACH HOMES OF SOUTHWOOD
 PREPARED FOR
BOONE HOMES, INC.
 SITUATED IN
 THE CITY OF ROANOKE, VIRGINIA

VVWA ID# 60PNXU

NO.	DATE	DESCRIPTION
1	1/5/06	REVISED STORM DRAIN
2		
3		
4		
5		

DATE: April 22, 2005

SCALE: 1"=30'(H), 1"=10'(V)

COMMISSION NO: 04-282