

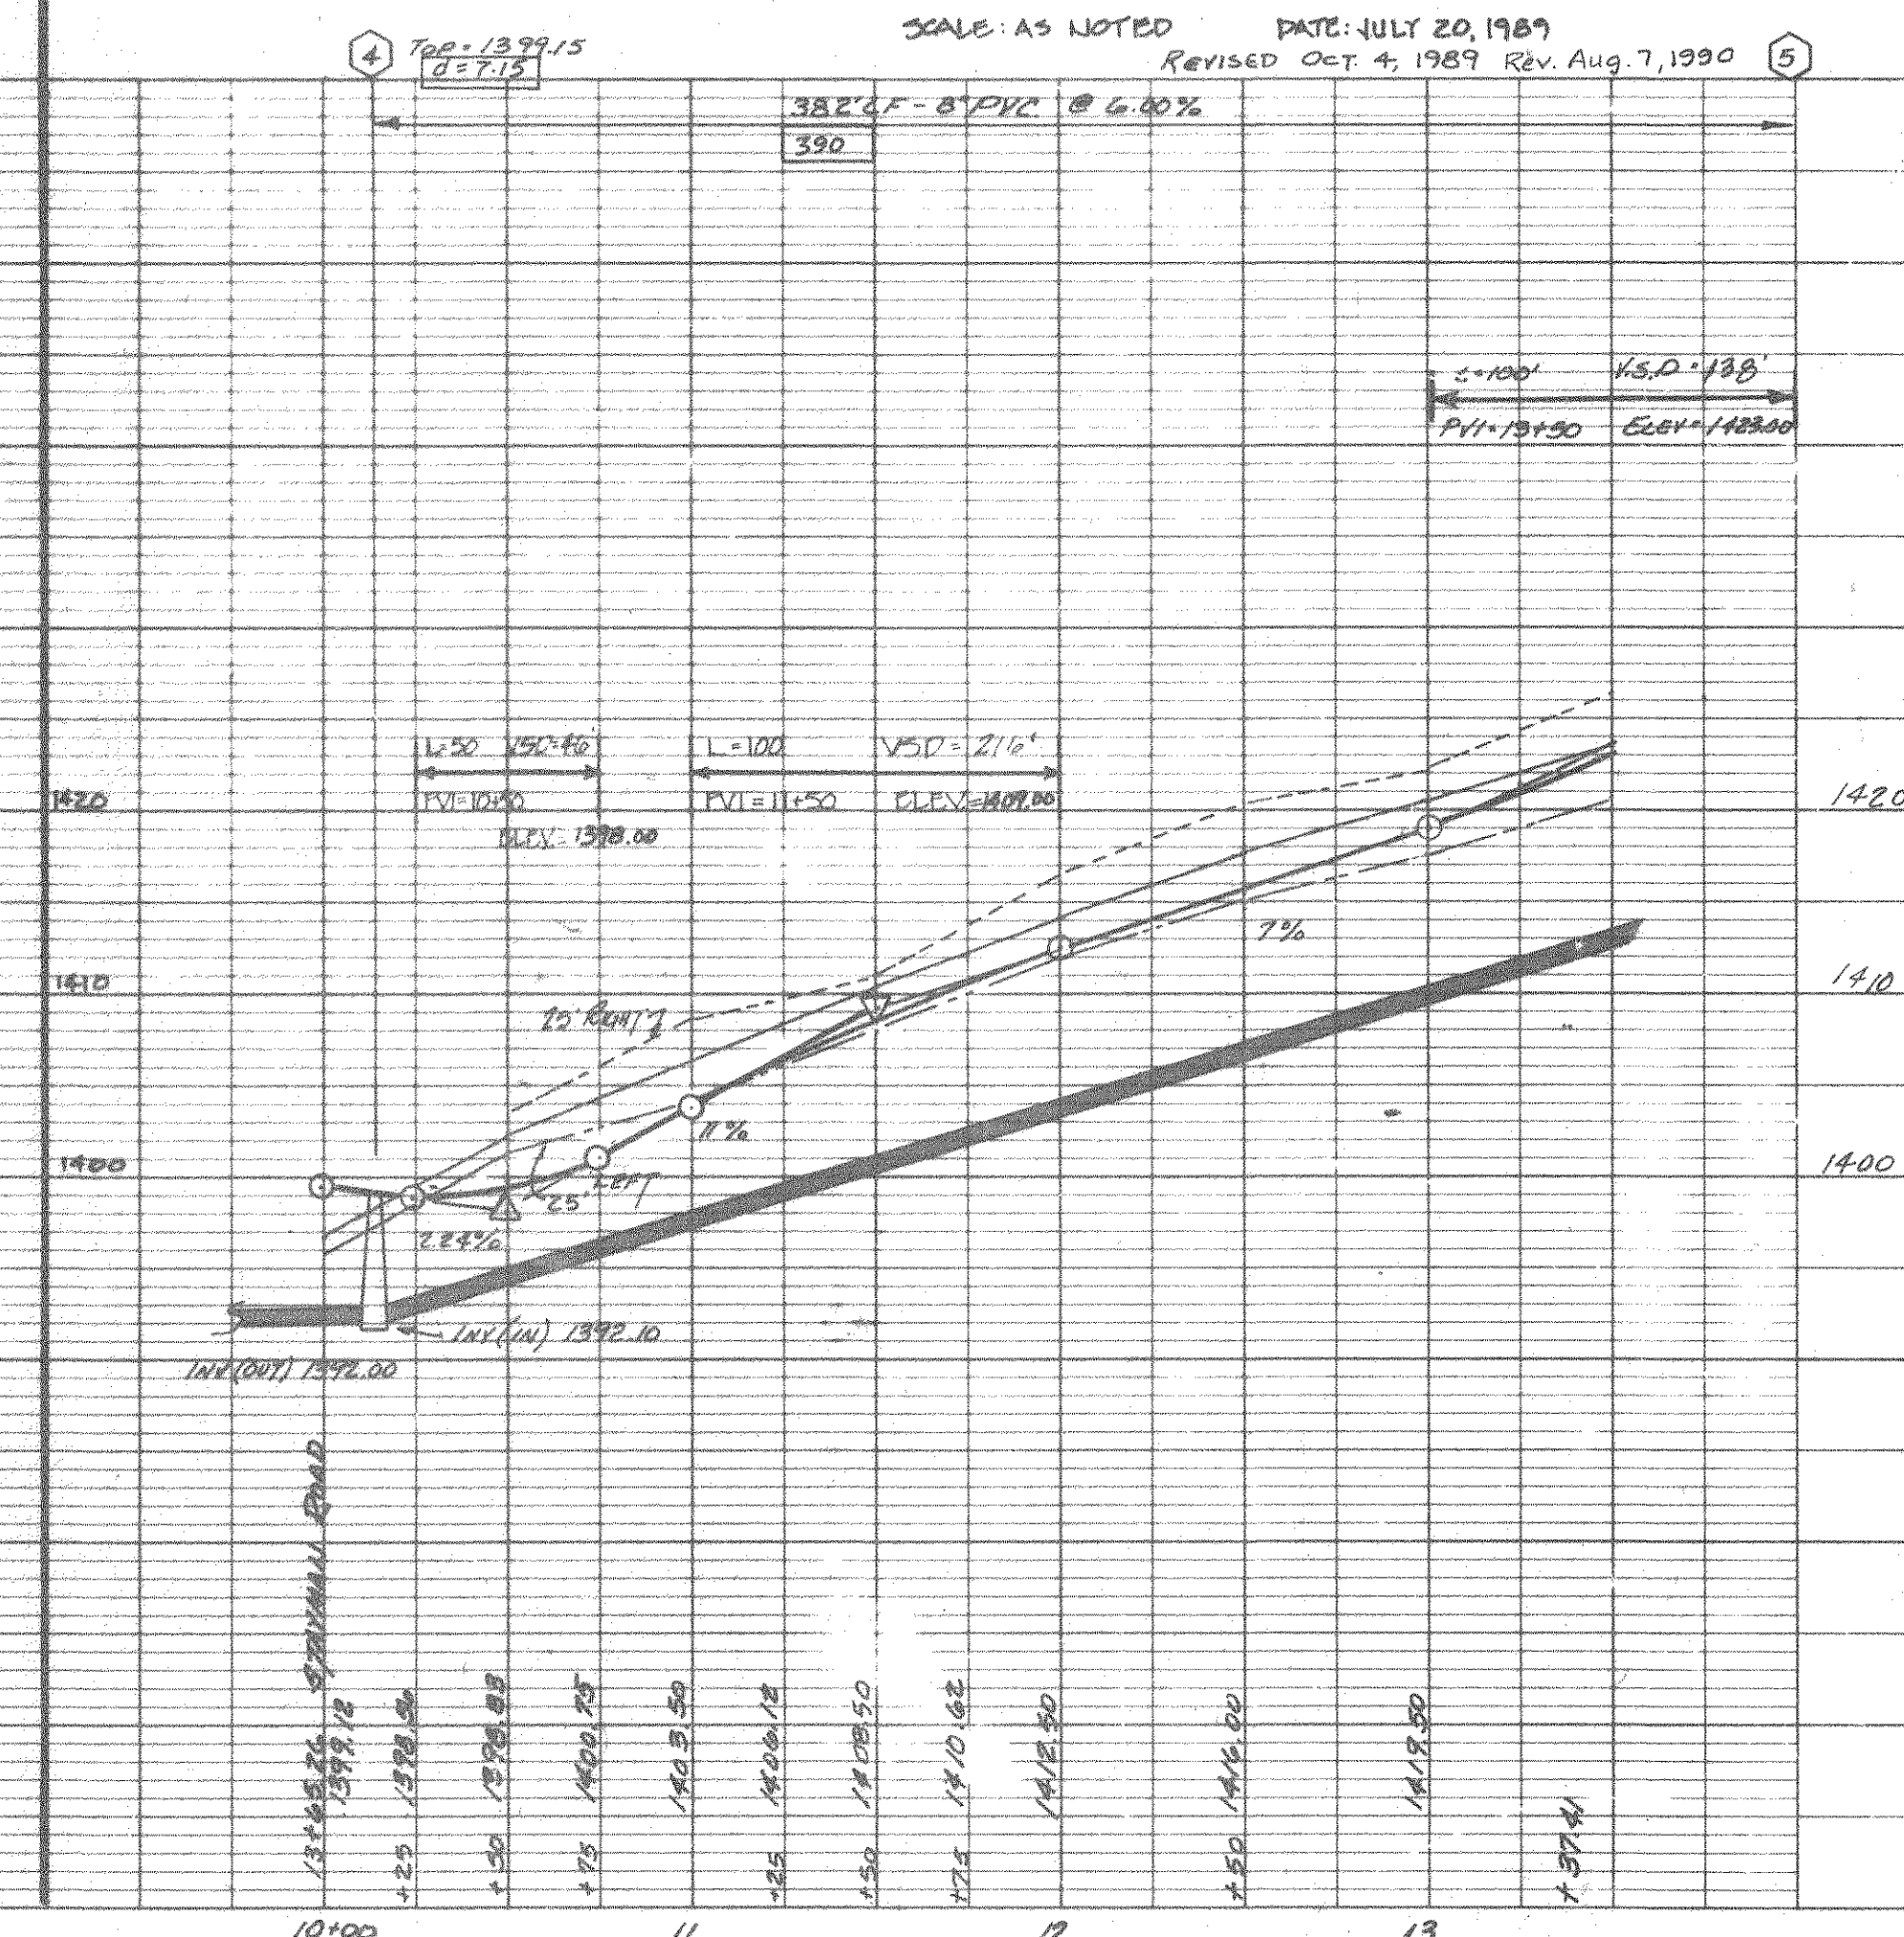
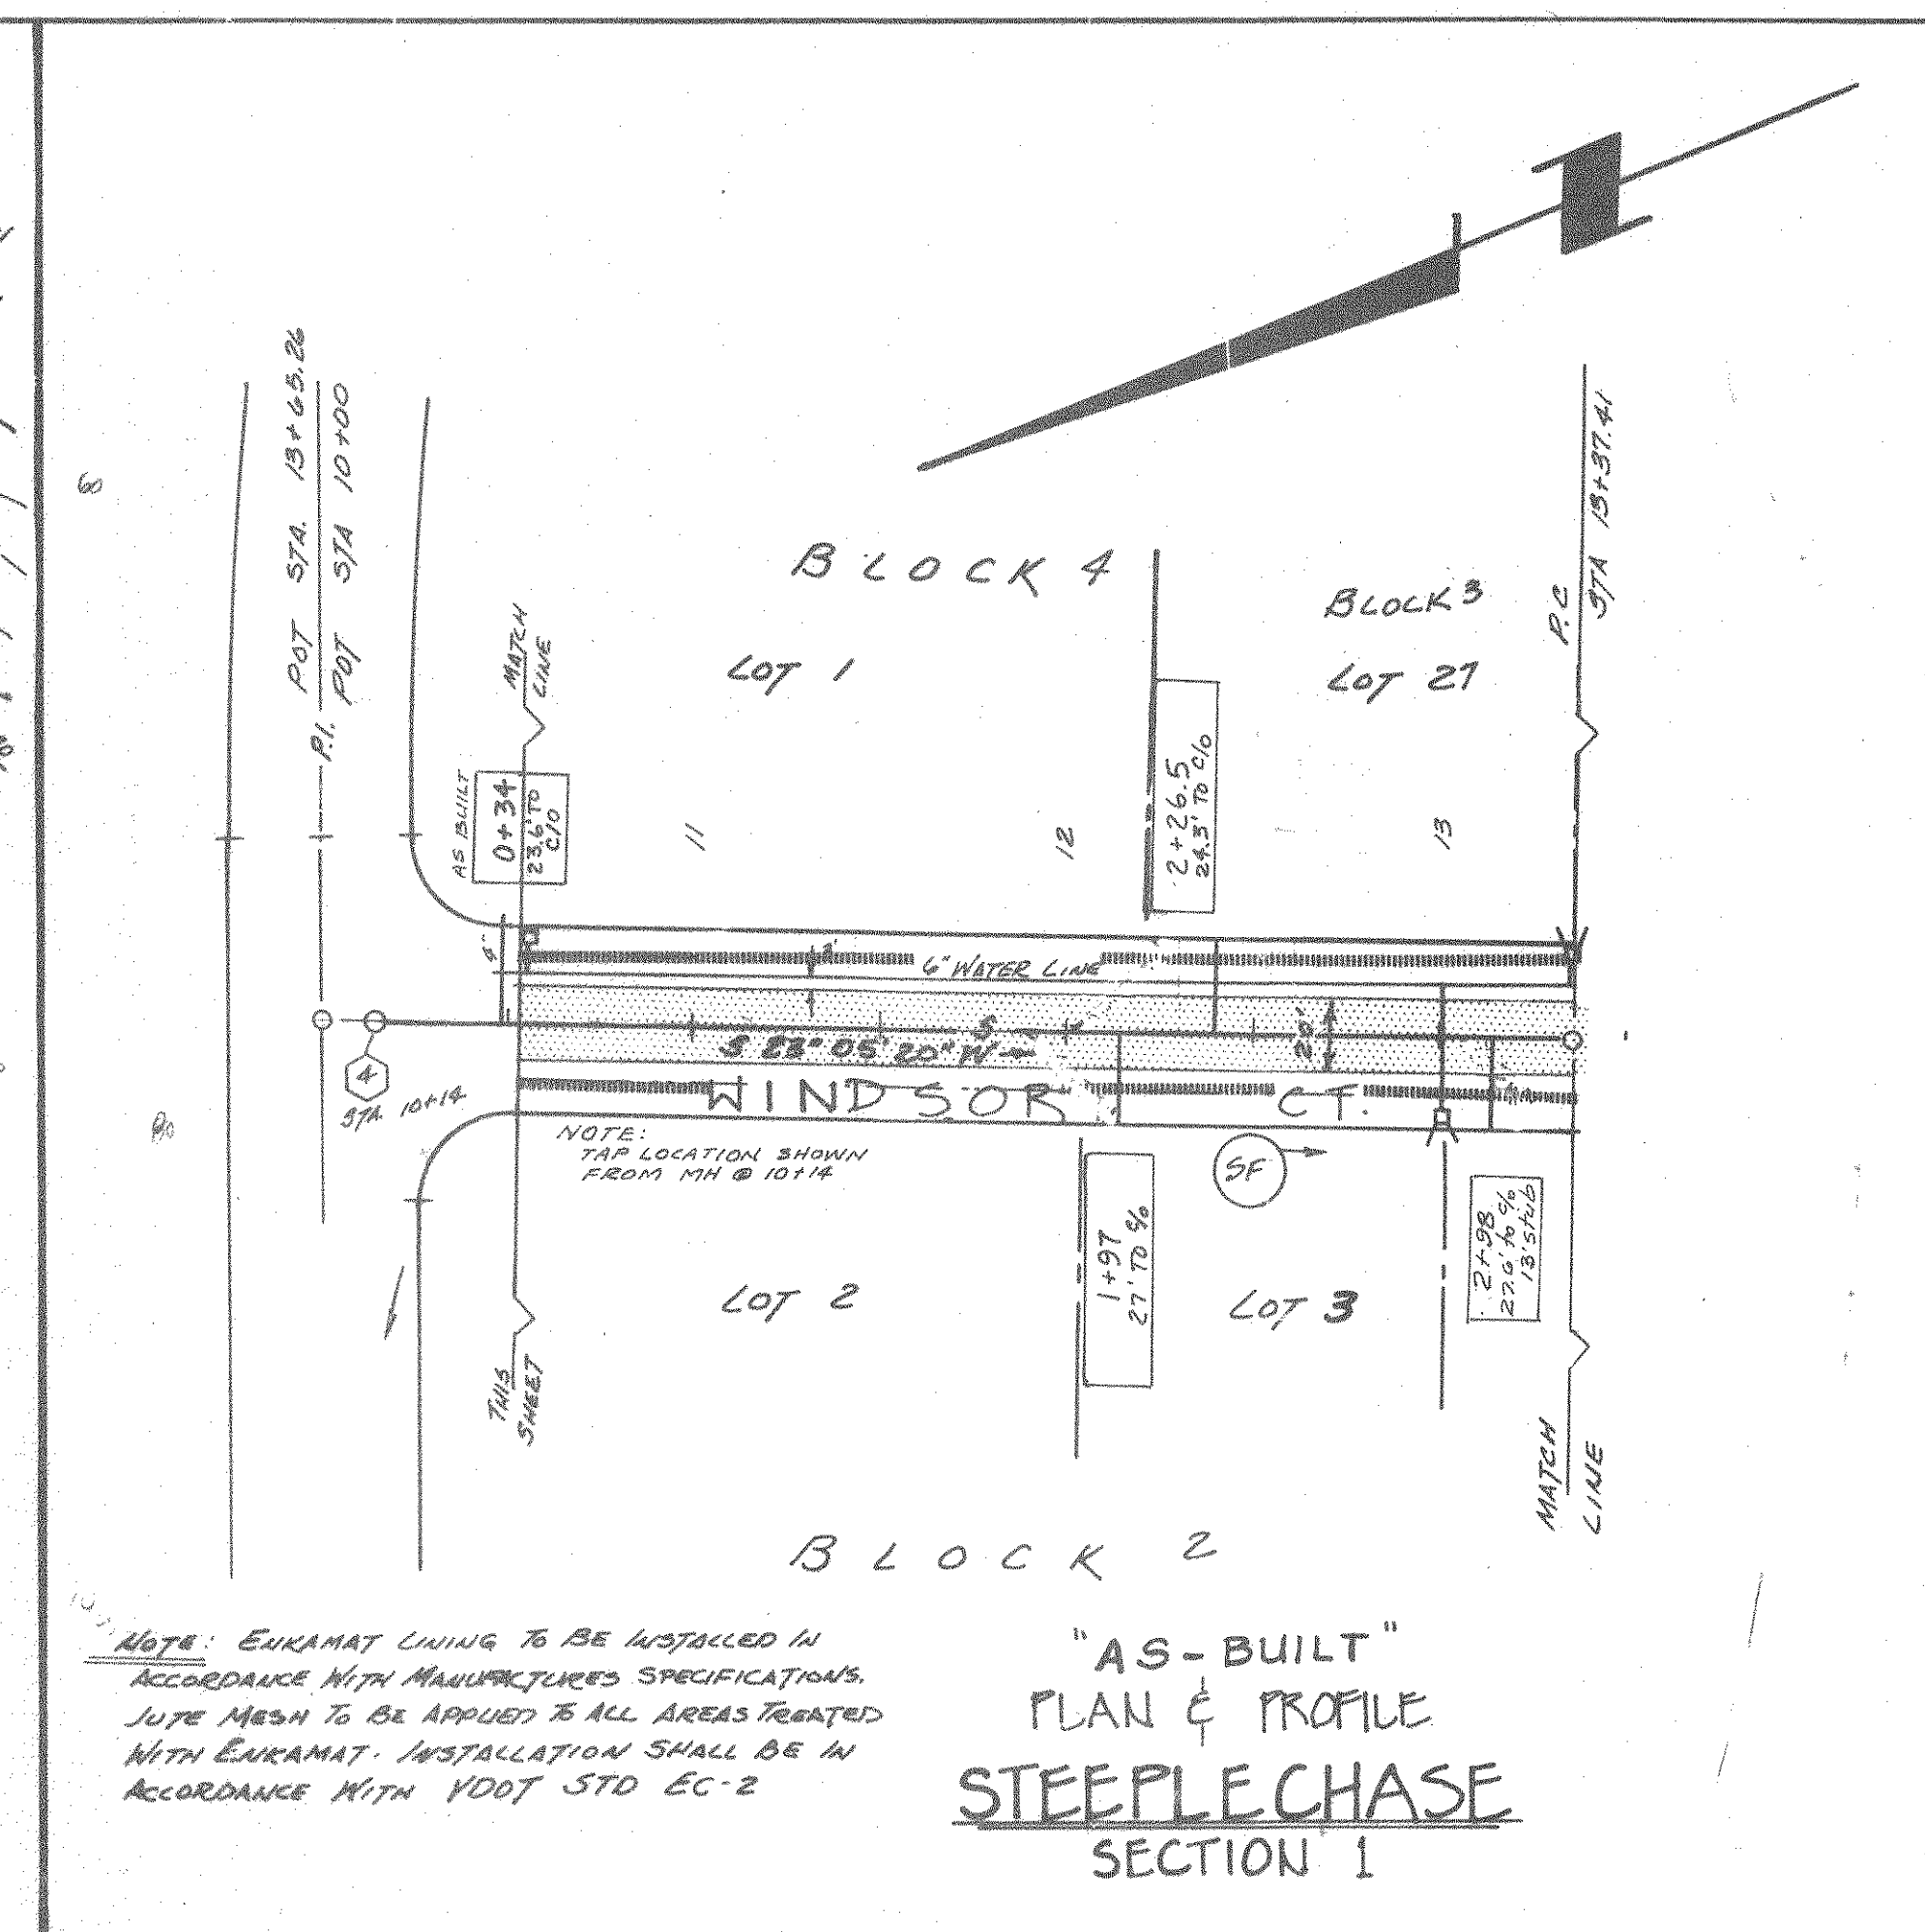


PROFILE NO. _____	SURVEYED _____ BY _____		DATE _____
	PLATTEE _____ GRACES CHECKED _____ B.M.'S NOTED _____ STRUCTURE NOTATIONS CHECKED _____		

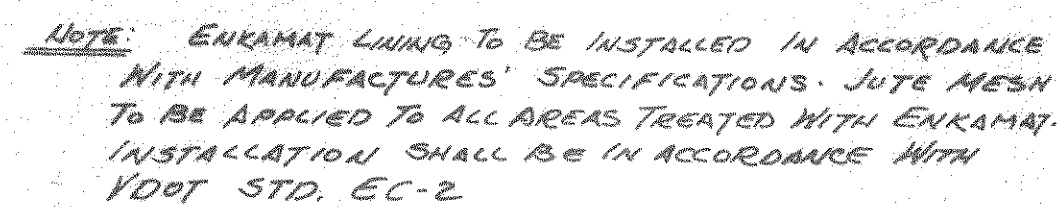


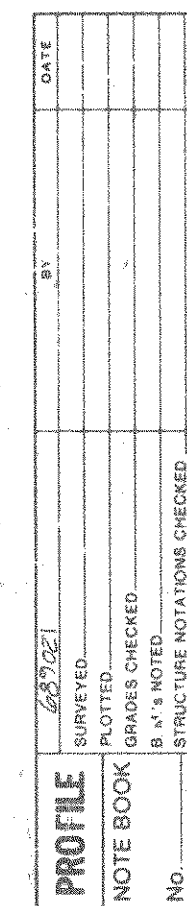


SECTION 1

SCALE: AS NOTED DATE: JULY 20 1989

REVISED: OCT. 4, 1989
REVISED NOV 1, 1989
702-1522.65 REV. AUG. 7, 1990

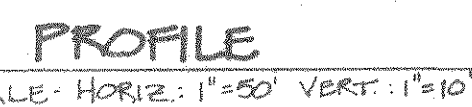

PROFILE		BU		DATE
SURVEYED				
PLOTTED				
GRADES CHECKED				
B.M.'s NOTED				
REMARKS				

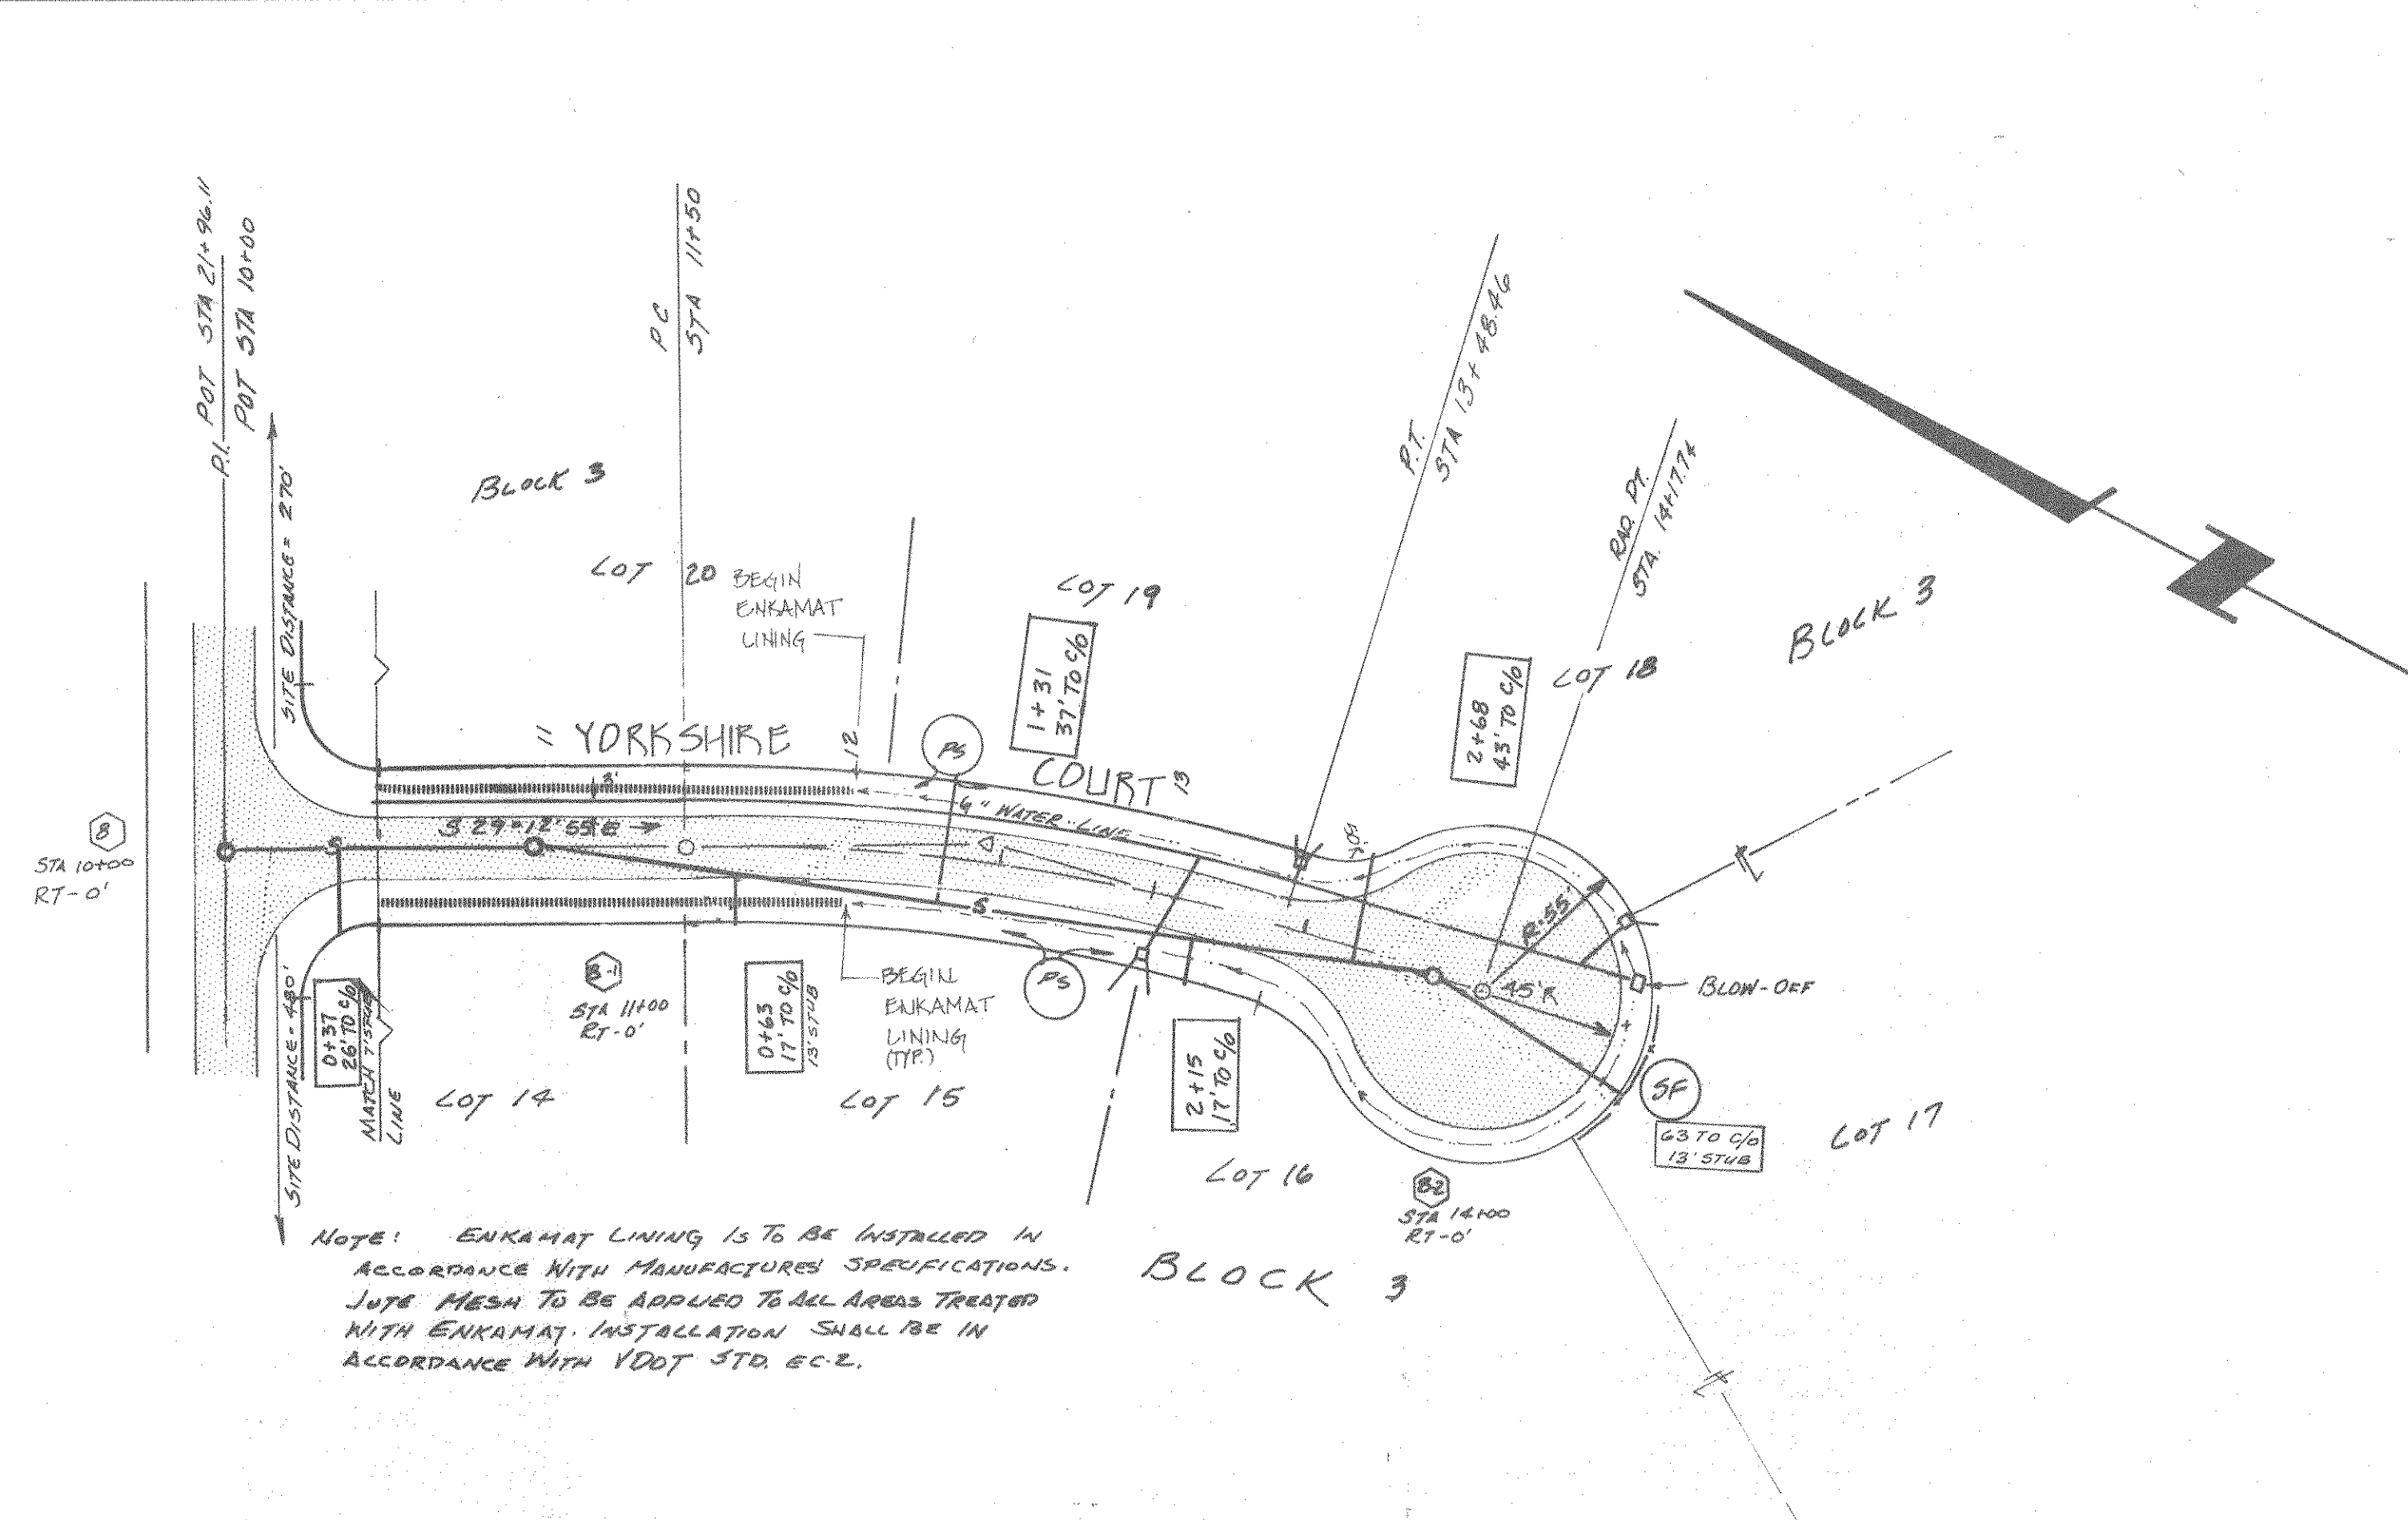

PLAN
SCALE: 1" = 50'

