


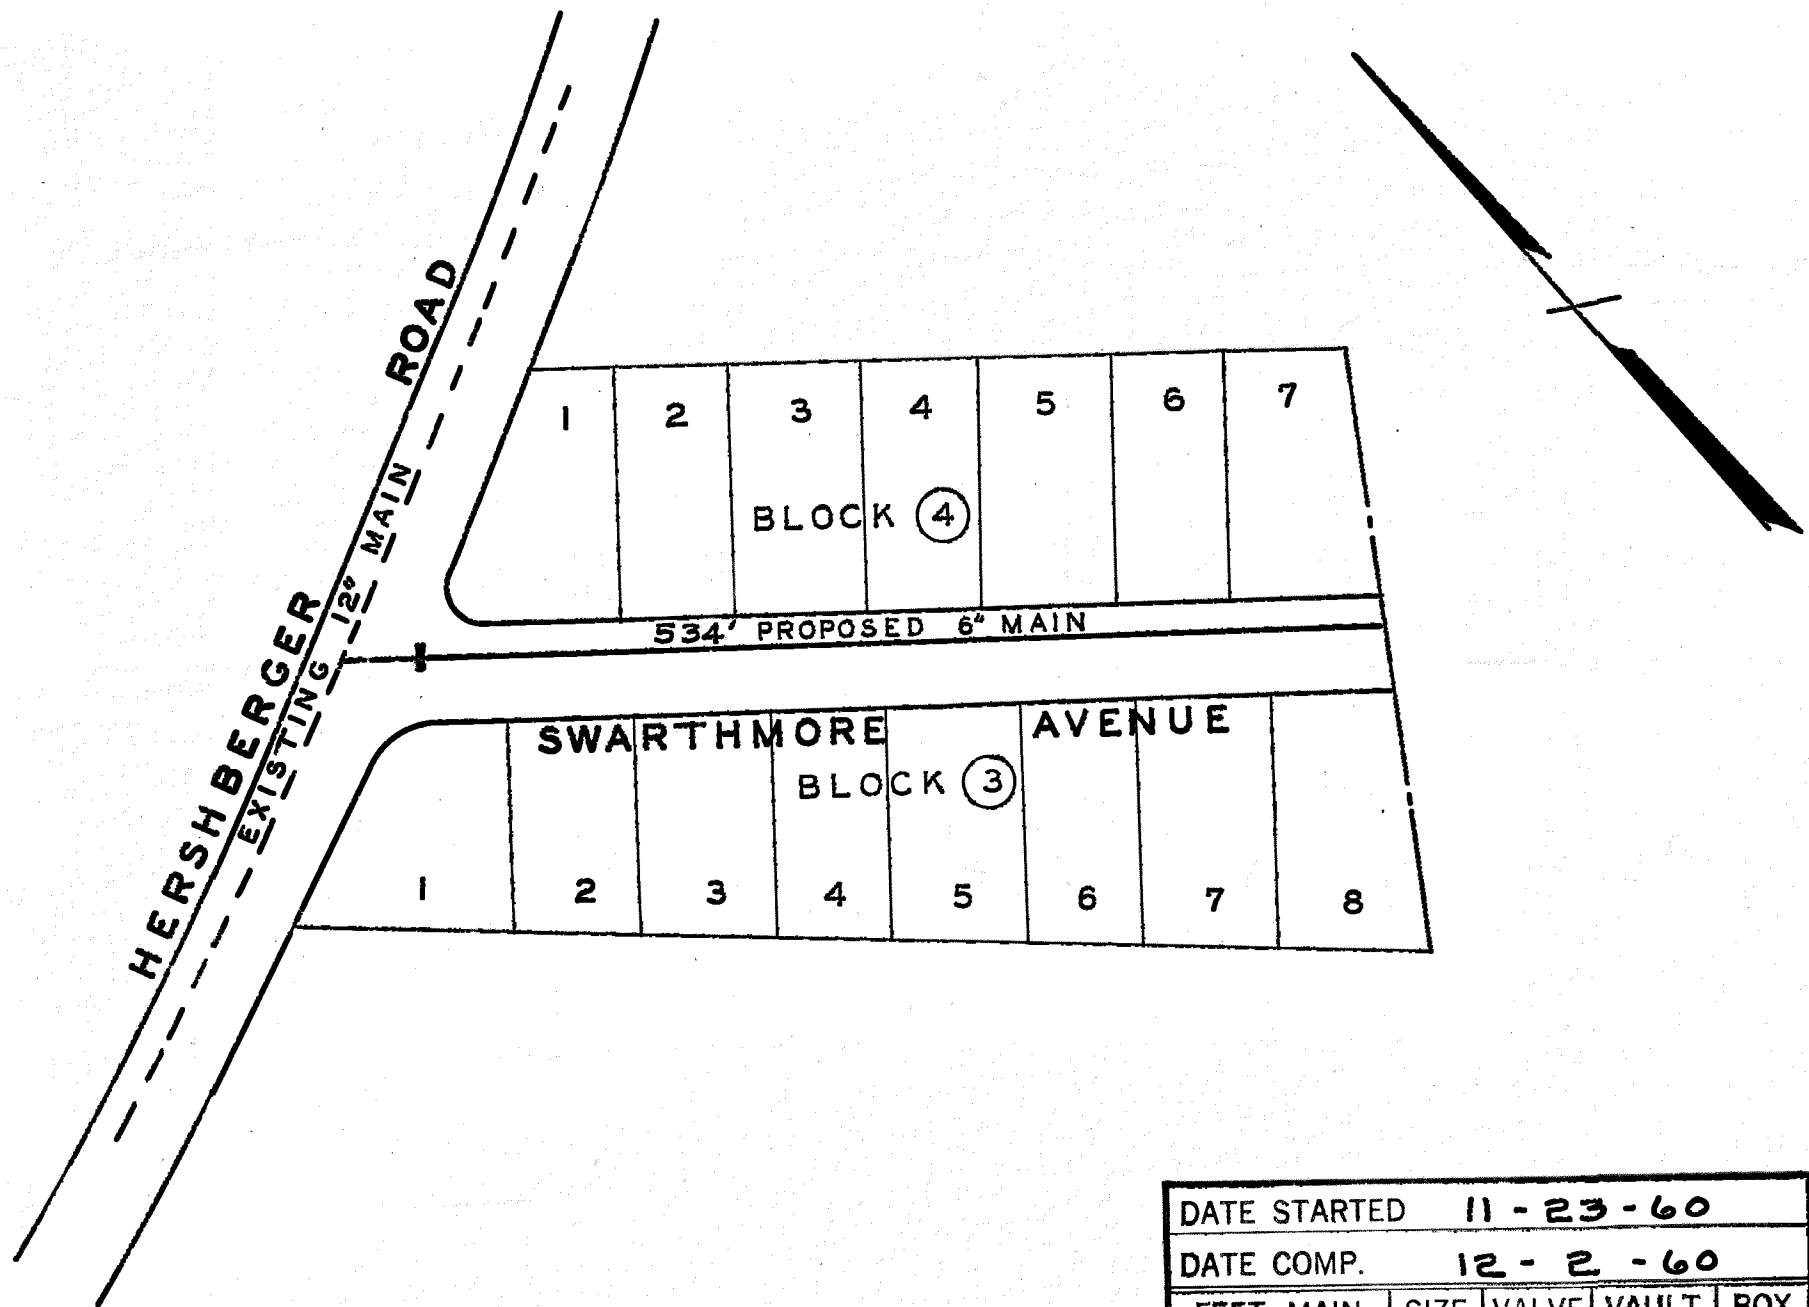

R. E. Pillow
MGR. ROANOKE WATER DEPT.

Wm. K. Lumbach
AGENT FOR ROANOKE PLANNING COMM.

H. Citrus Broyles
CITY ENGINEER OF ROANOKE, VA.

John J. Whitworth
DIRECTOR OF PUBLIC WORKS

10-20-60
DATE

10-21-60
DATE

10-20-60
DATE

10-20-60
DATE

DATE STARTED 11-23-60				
DATE COMP. 12-2-60				
FEET MAIN	SIZE	VALVE	VAULT	BOX
534	6"	1	1	
F. H. COMP.				
F. H. STUB ONLY				
SERV. INS. BY: B. R. N.				
MAINS INS. BY: B. R. N.				
NO. 3/4" SERV. INS. 15				
CITY OR CO. COUNTY				
DEPT. INSP.				

WATER DEPARTMENT
CITY OF ROANOKE, VA.
SWARTHMORE PLACE SECT. 2
SCALE - 1" = 100'
DRAWN BY N.H.C. OCT. 18, 1960

60-54