

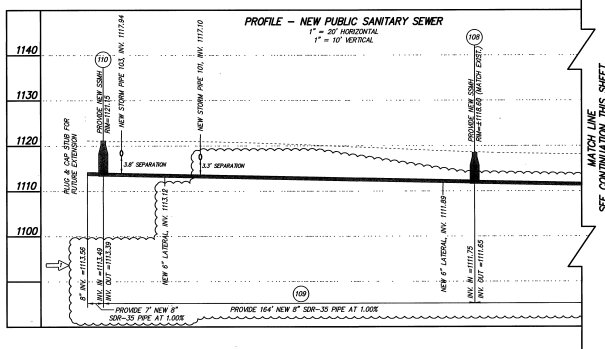


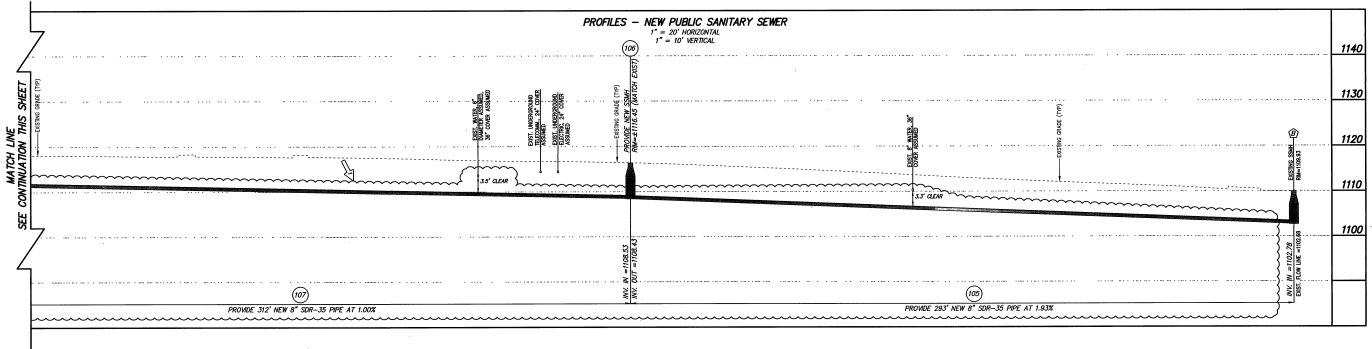

NEW PUBLIC SANITARY MAIN REVISED TO MIN. 1.00%

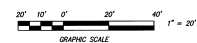

PROFILES - NEW PUBLIC SANITARY SEWER
FOR
PROPOSED "SHOPS A & B"
TO BE CONSTRUCTED AT
TANGLEWOOD MALL
PREPARED FOR
TANGLEWOOD VENTURE LLC
STATE ELECTRIC ROAD (VA ROUTE 419)
CAVE SPRING MASTERPLAN DISTRICT
COUNTY OF ROANOKE, VIRGINIA

CWA
CALDWELL WHITE ASSOCIATES
ENGINEERS / SURVEYORS / PLANNERS
4000 UNIVERSITY AVENUE
SUITE 200
ROANOKE, VIRGINIA 24012-0000
(540) 985-1500
FAX: (540) 985-0700

Designed: CL White
Drawn: CL White
Checked: Richard R. 2020
Date: 12-07-2020
Scale: 1" = 20'
Per Panel: 67-68-69-70-71-72-73-74-75-76-77-78-79-80
Plot Book: 60
W.D. No.: 20-001 / 30-001

Seal of the State of Virginia
Professional Engineer
Caldwell White Associates
12-07-2020

Revised December 07, 2020 Per First Regulatory Review - CL White

APPROVED, 2/22/2021